


PROJECT NAME - ROYAL ENCLAVE.

CONTENTS:- TOWER - 8

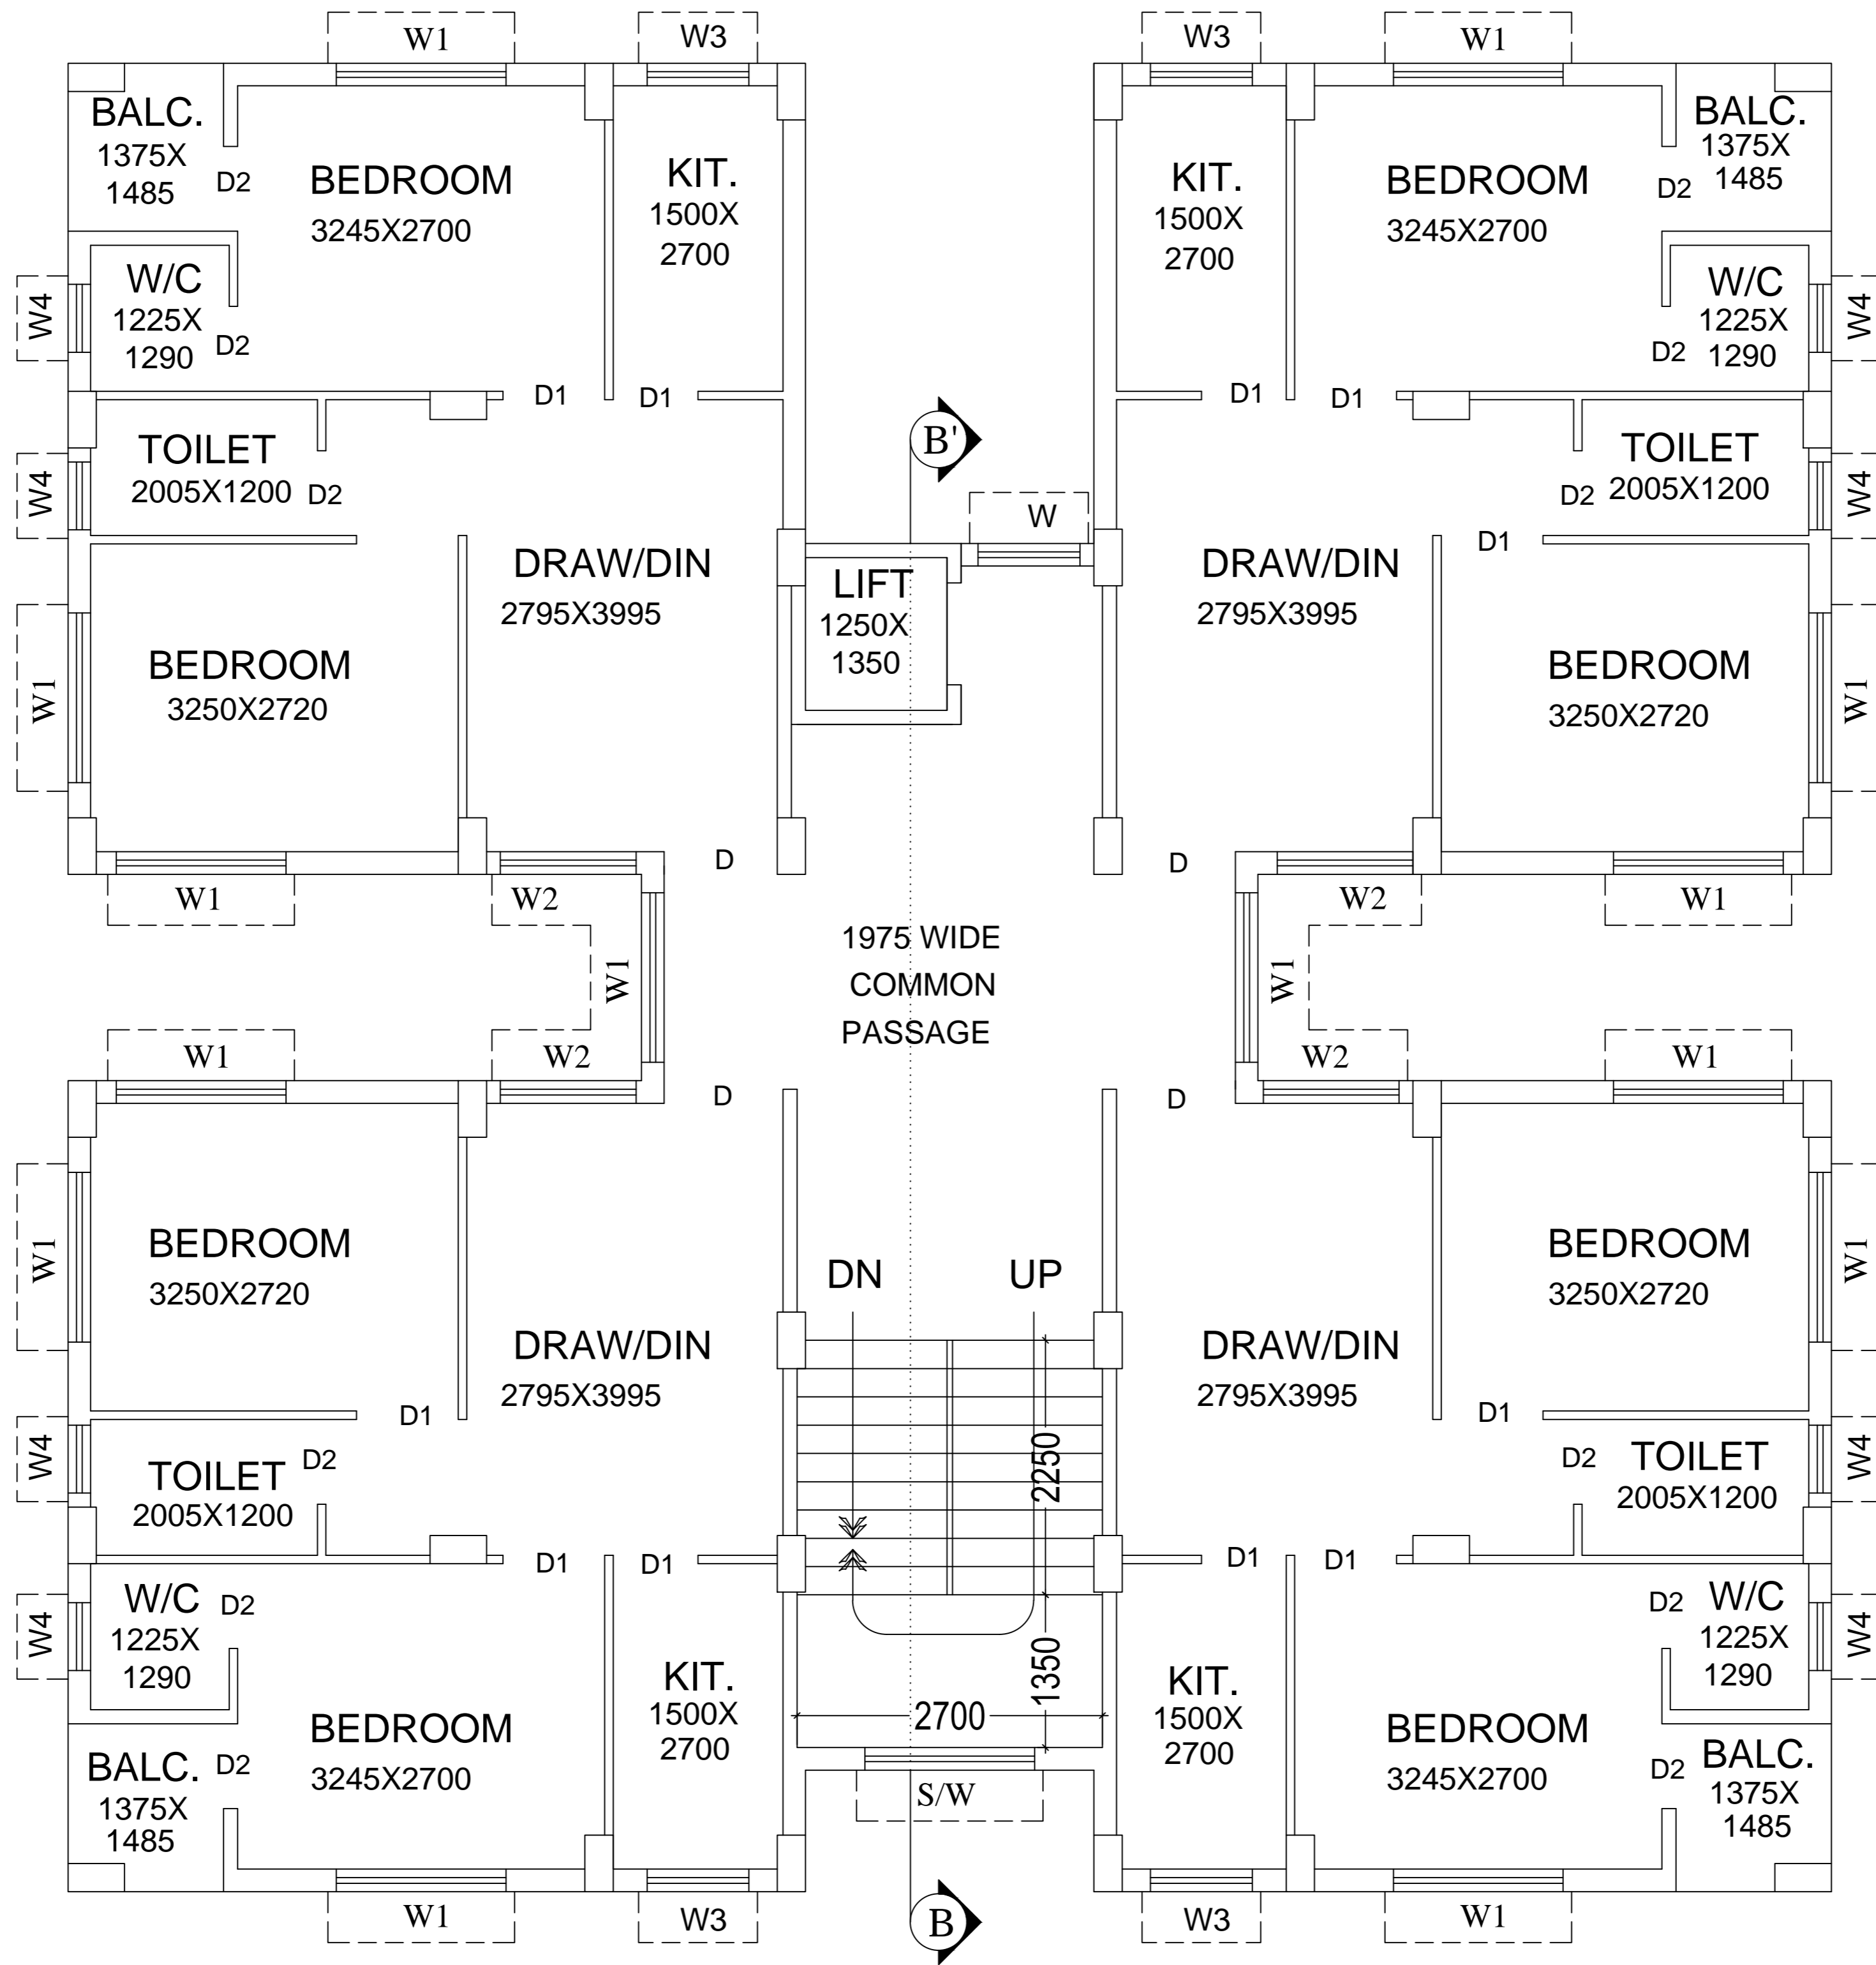

TYP.(1st TO 4th) FLOOR PLAN

SCALE - 1:100

