



PROJECT NAME - ROYAL ENCLAVE.
CONTENTS:- TOWER - 7

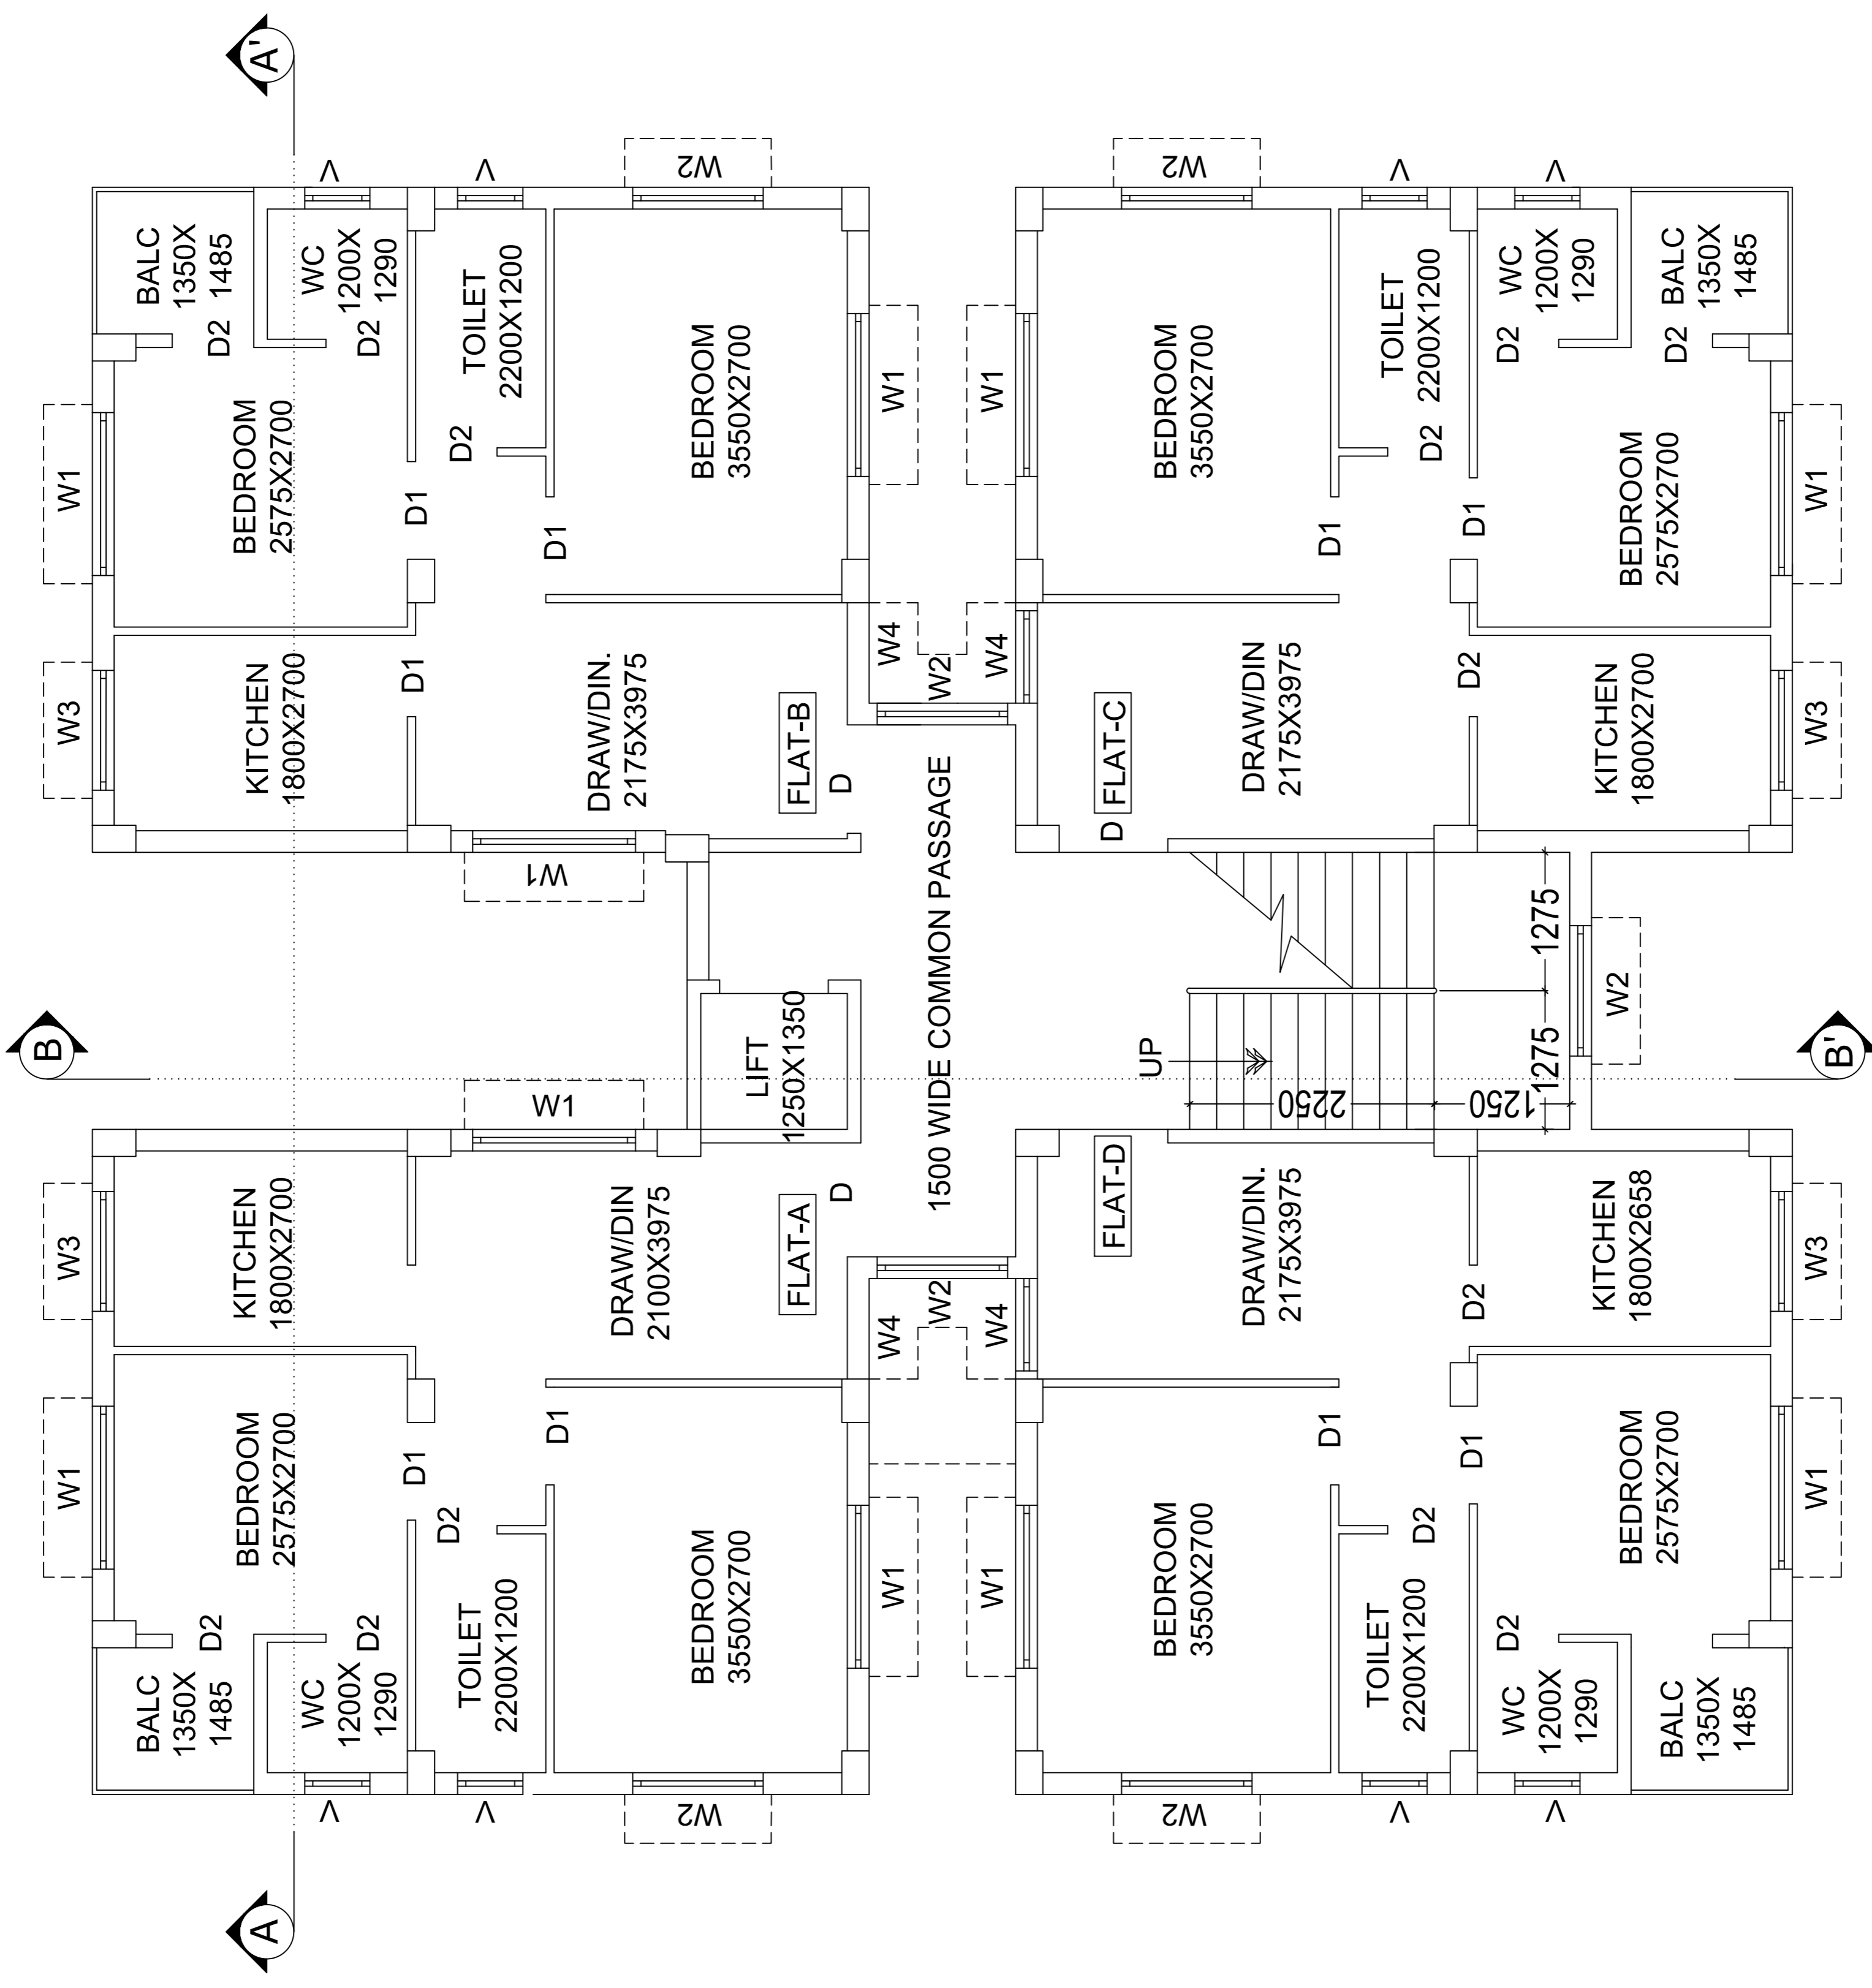

SCALE - 1:100

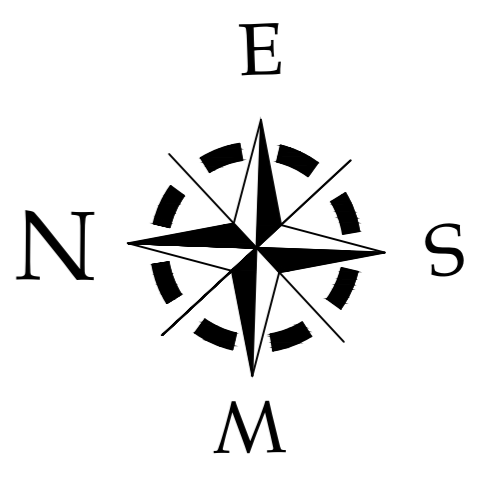

TYPICAL(1st to 4th) FLOOR PLAN
SCALE-1:100