

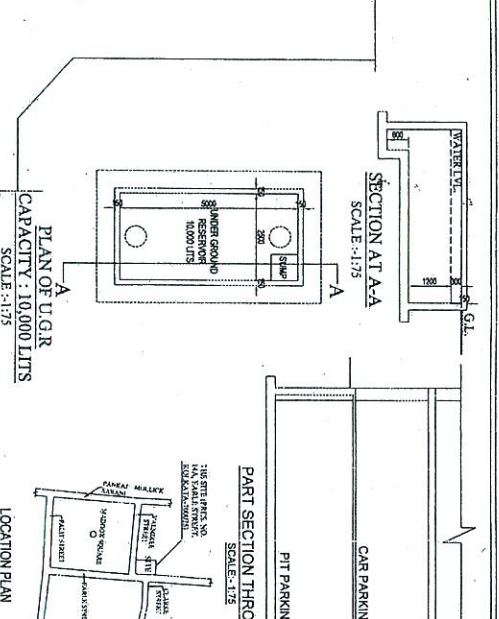
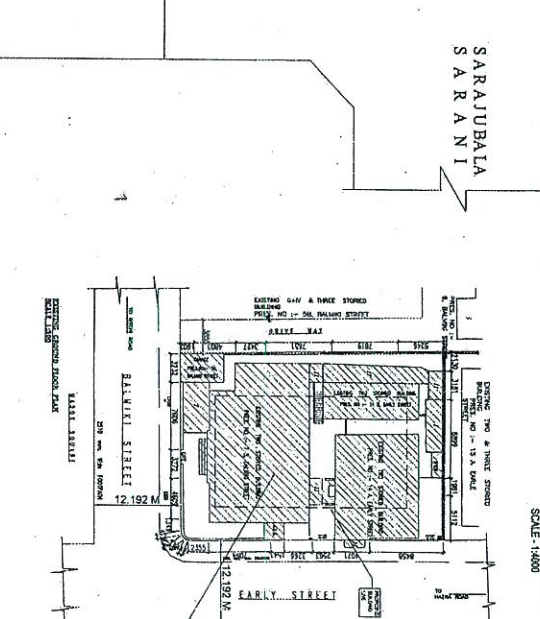


PS GROUP REALTY PVT. LTD.
 Director
 Parveen Kumar Dugar

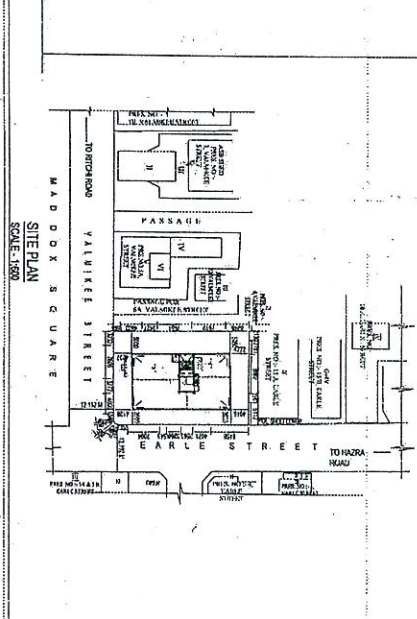

II
 PRES. NO. - 15 A EARLY STREET

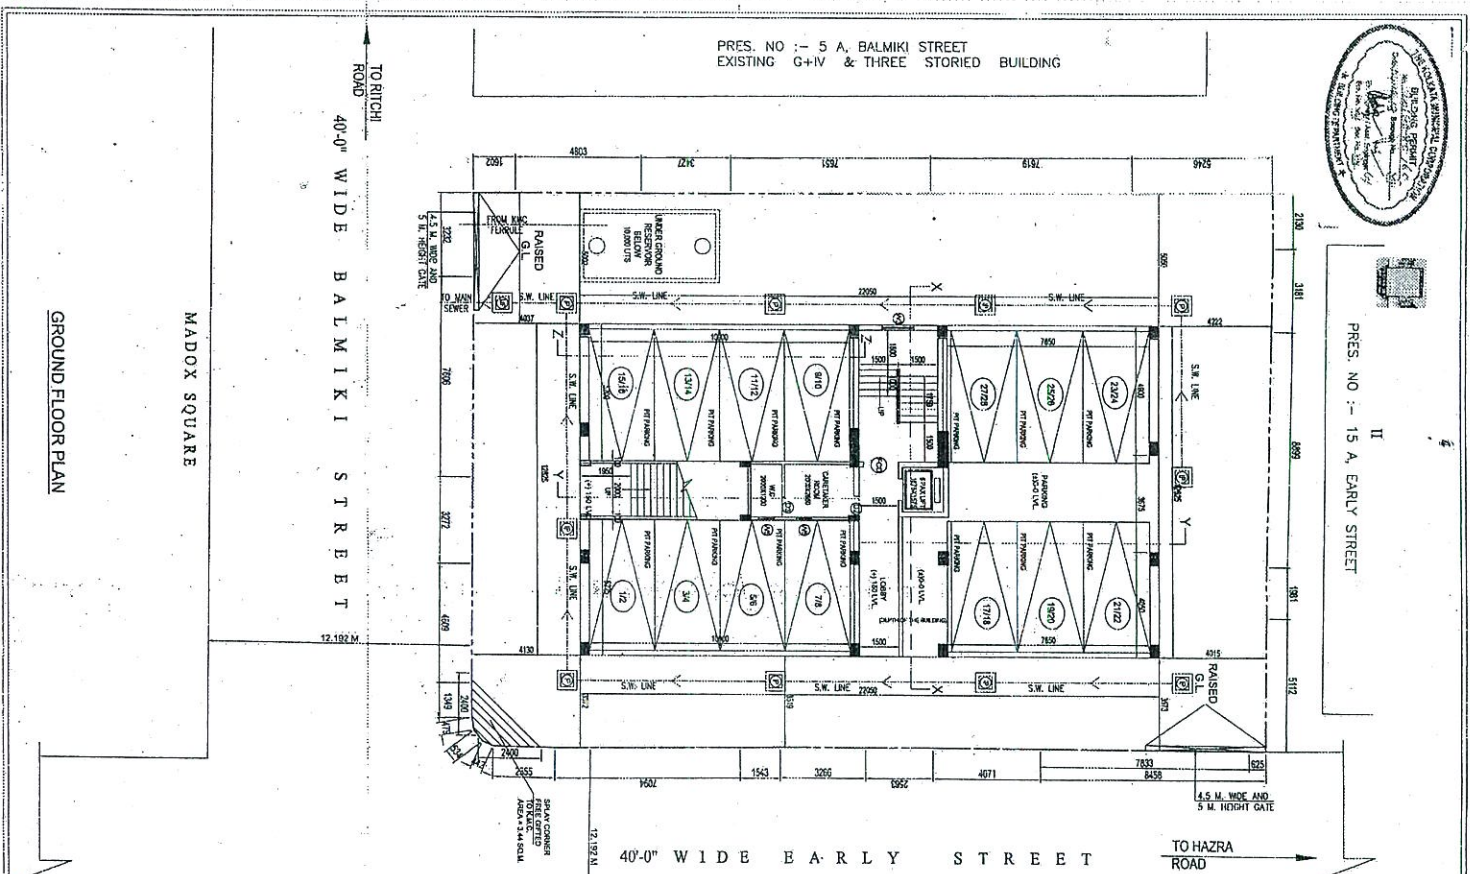


