

B/199 (19-20)
F.B.T



NOTES & SPECIFICATIONS

1. ALL DIMENSIONS ARE IN MM. WRITTEN DIMENSIONS ARE TO BE FOLLOWED. THIS DRAWING IS UNDER OWN RESPONSIBILITY OF OWNER.
2. CONCRETE GRADE AND FINISH SHALL BE AS PER SPECIFICATIONS.
3. ALL OUTER WALLS ARE 230 THK. & INNER WALL IS 115 THK. & 7 THK. B.K.V.

SCHEDULE OF DOORS & WINDOWS

NO.	WIDTH	HEIGHT	DESCRIPTION
1	1200	2100	WOODEN DOOR WITH GLASS PANEL
2	1200	2100	WOODEN DOOR WITH GLASS PANEL
AREA STATEMENT:-

1. TOTAL AREA OF LAND = 6643 SQ.M.
2. PROP. GROUND FLOOR COVERED AREA = 509.29 SQ.M.
3. PROP. FIRST FLOOR COVERED AREA = 509.29 SQ.M.
4. PROP. SECOND FLOOR COVERED AREA = 509.29 SQ.M.
5. PROP. THIRD FLOOR COVERED AREA = 509.29 SQ.M.
6. TOTAL PROP. COVERED AREA = 2037.16 SQ.M.
7. % OF GROUND COVERED AREA = 30.65%
8. NO. OF FLAT/UNIT = 24 UNITS.

PROPOSED RESIDENTIAL G+3 STORED BUILDING PLAN AT HOLDING NO. 274/37 + 276/37, WARD NO. 10, MOH. ZA-KAPASDANGA, I.R. DAG NO-3939, 3937 & 3938, I.R. KHATIAN NO. 4476 & 4437, MOHALLA - BARDWAARI, J.L. NO. 10, UNDER HOOGHLY CHHINSA RAH MUNICIPALITY, P.S. - CHINSAURAH, DIST. - HOOGHLY.



ALL DIMENSIONS ARE IN MM. SCALE = 1:100

AASHLEY Begum Partner
AASHLEY Begum Partner

Signature of the Owner: *Amal Kumar*

AMAL KUMAR BEGUM
B. ARCH. (1983) I.I.T. KANPUR
Council of Archt. - Uttar Pradesh
Reg. No. CA/89/1194

SIGNATURE OF P.L.A.:

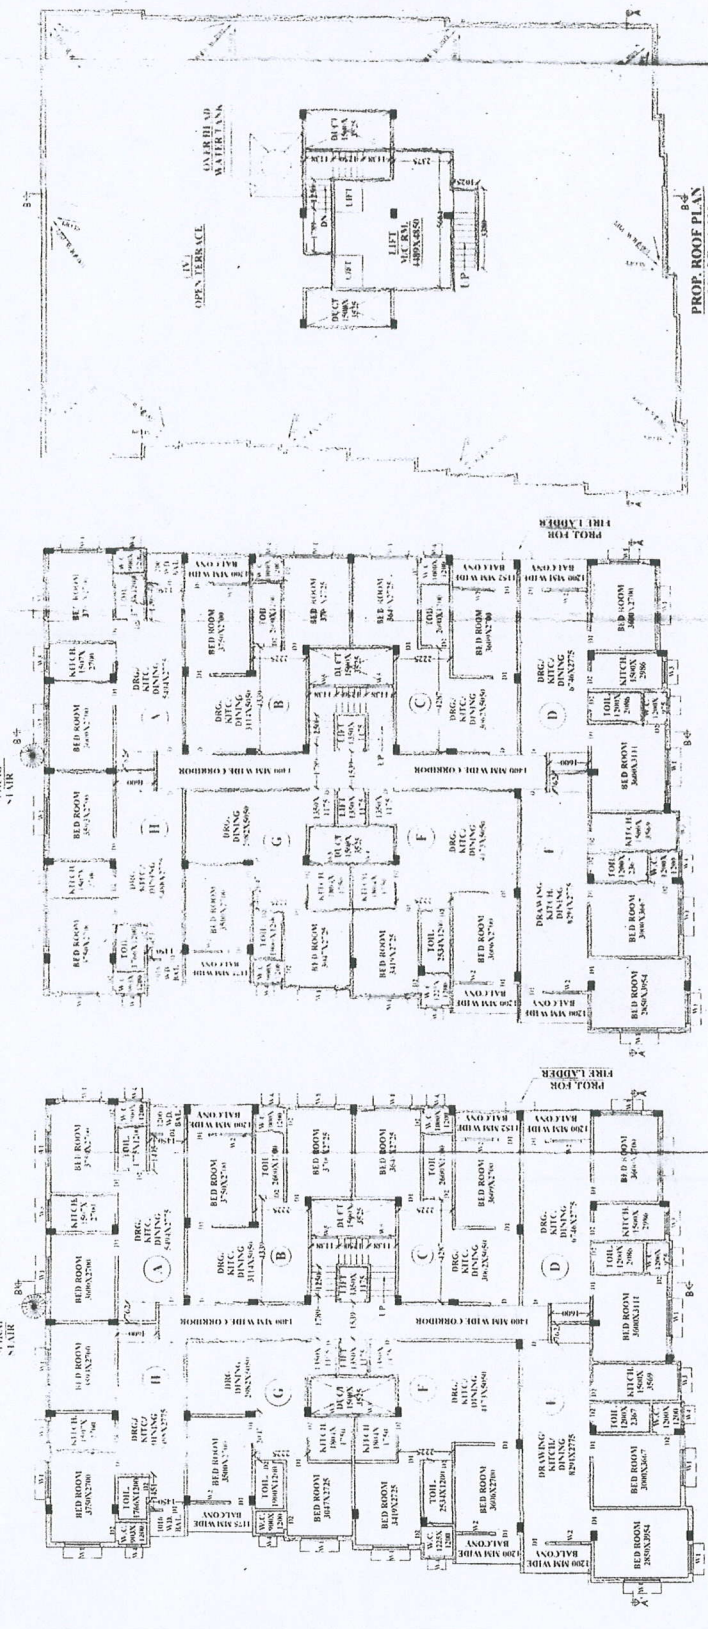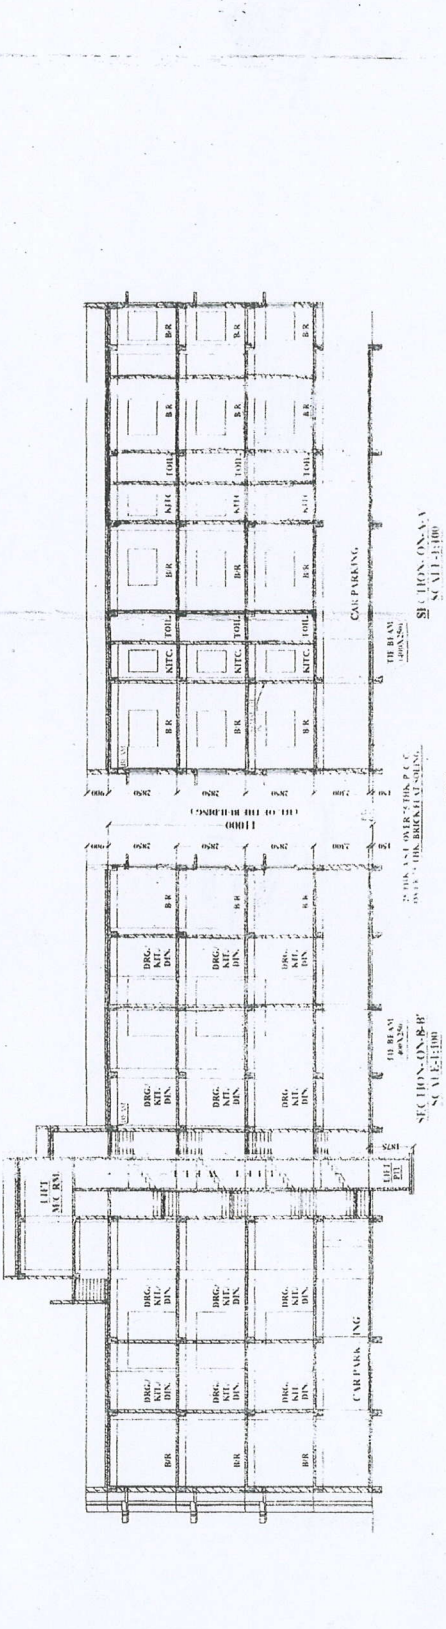

PROP. ROOF PLAN
SCALE = 1:100

PROP. THIRD FLOOR PLAN
SCALE = 1:100

PROP. SECOND FLOOR PLAN
SCALE = 1:100

1000

21/11/14
SSE


