



TITLE - BUILDING PLAN FOR THE PROPOSED BASEMENT (PARKING) + FOUR STORED RESIDENTIAL BUILDING OF B. R. REAL ESTATE PVT. LTD. AT SALBARI UNDER CHAMPABARI GRANT PANCHAYET.

LAND SCHEDULE
 R. S. KHATTAN NO. 271
 L. R. PLOT NO. 375
 R. S. KHATTAN NO. 271
 L. R. PLOT NO. 375
 R. S. KHATTAN NO. 271
 L. R. PLOT NO. 375
 P.O. SEVONE ROAD
 PANCHAYET, PARGANA, PATARGHATA
 DIST. DARJEELING

BLOCK A

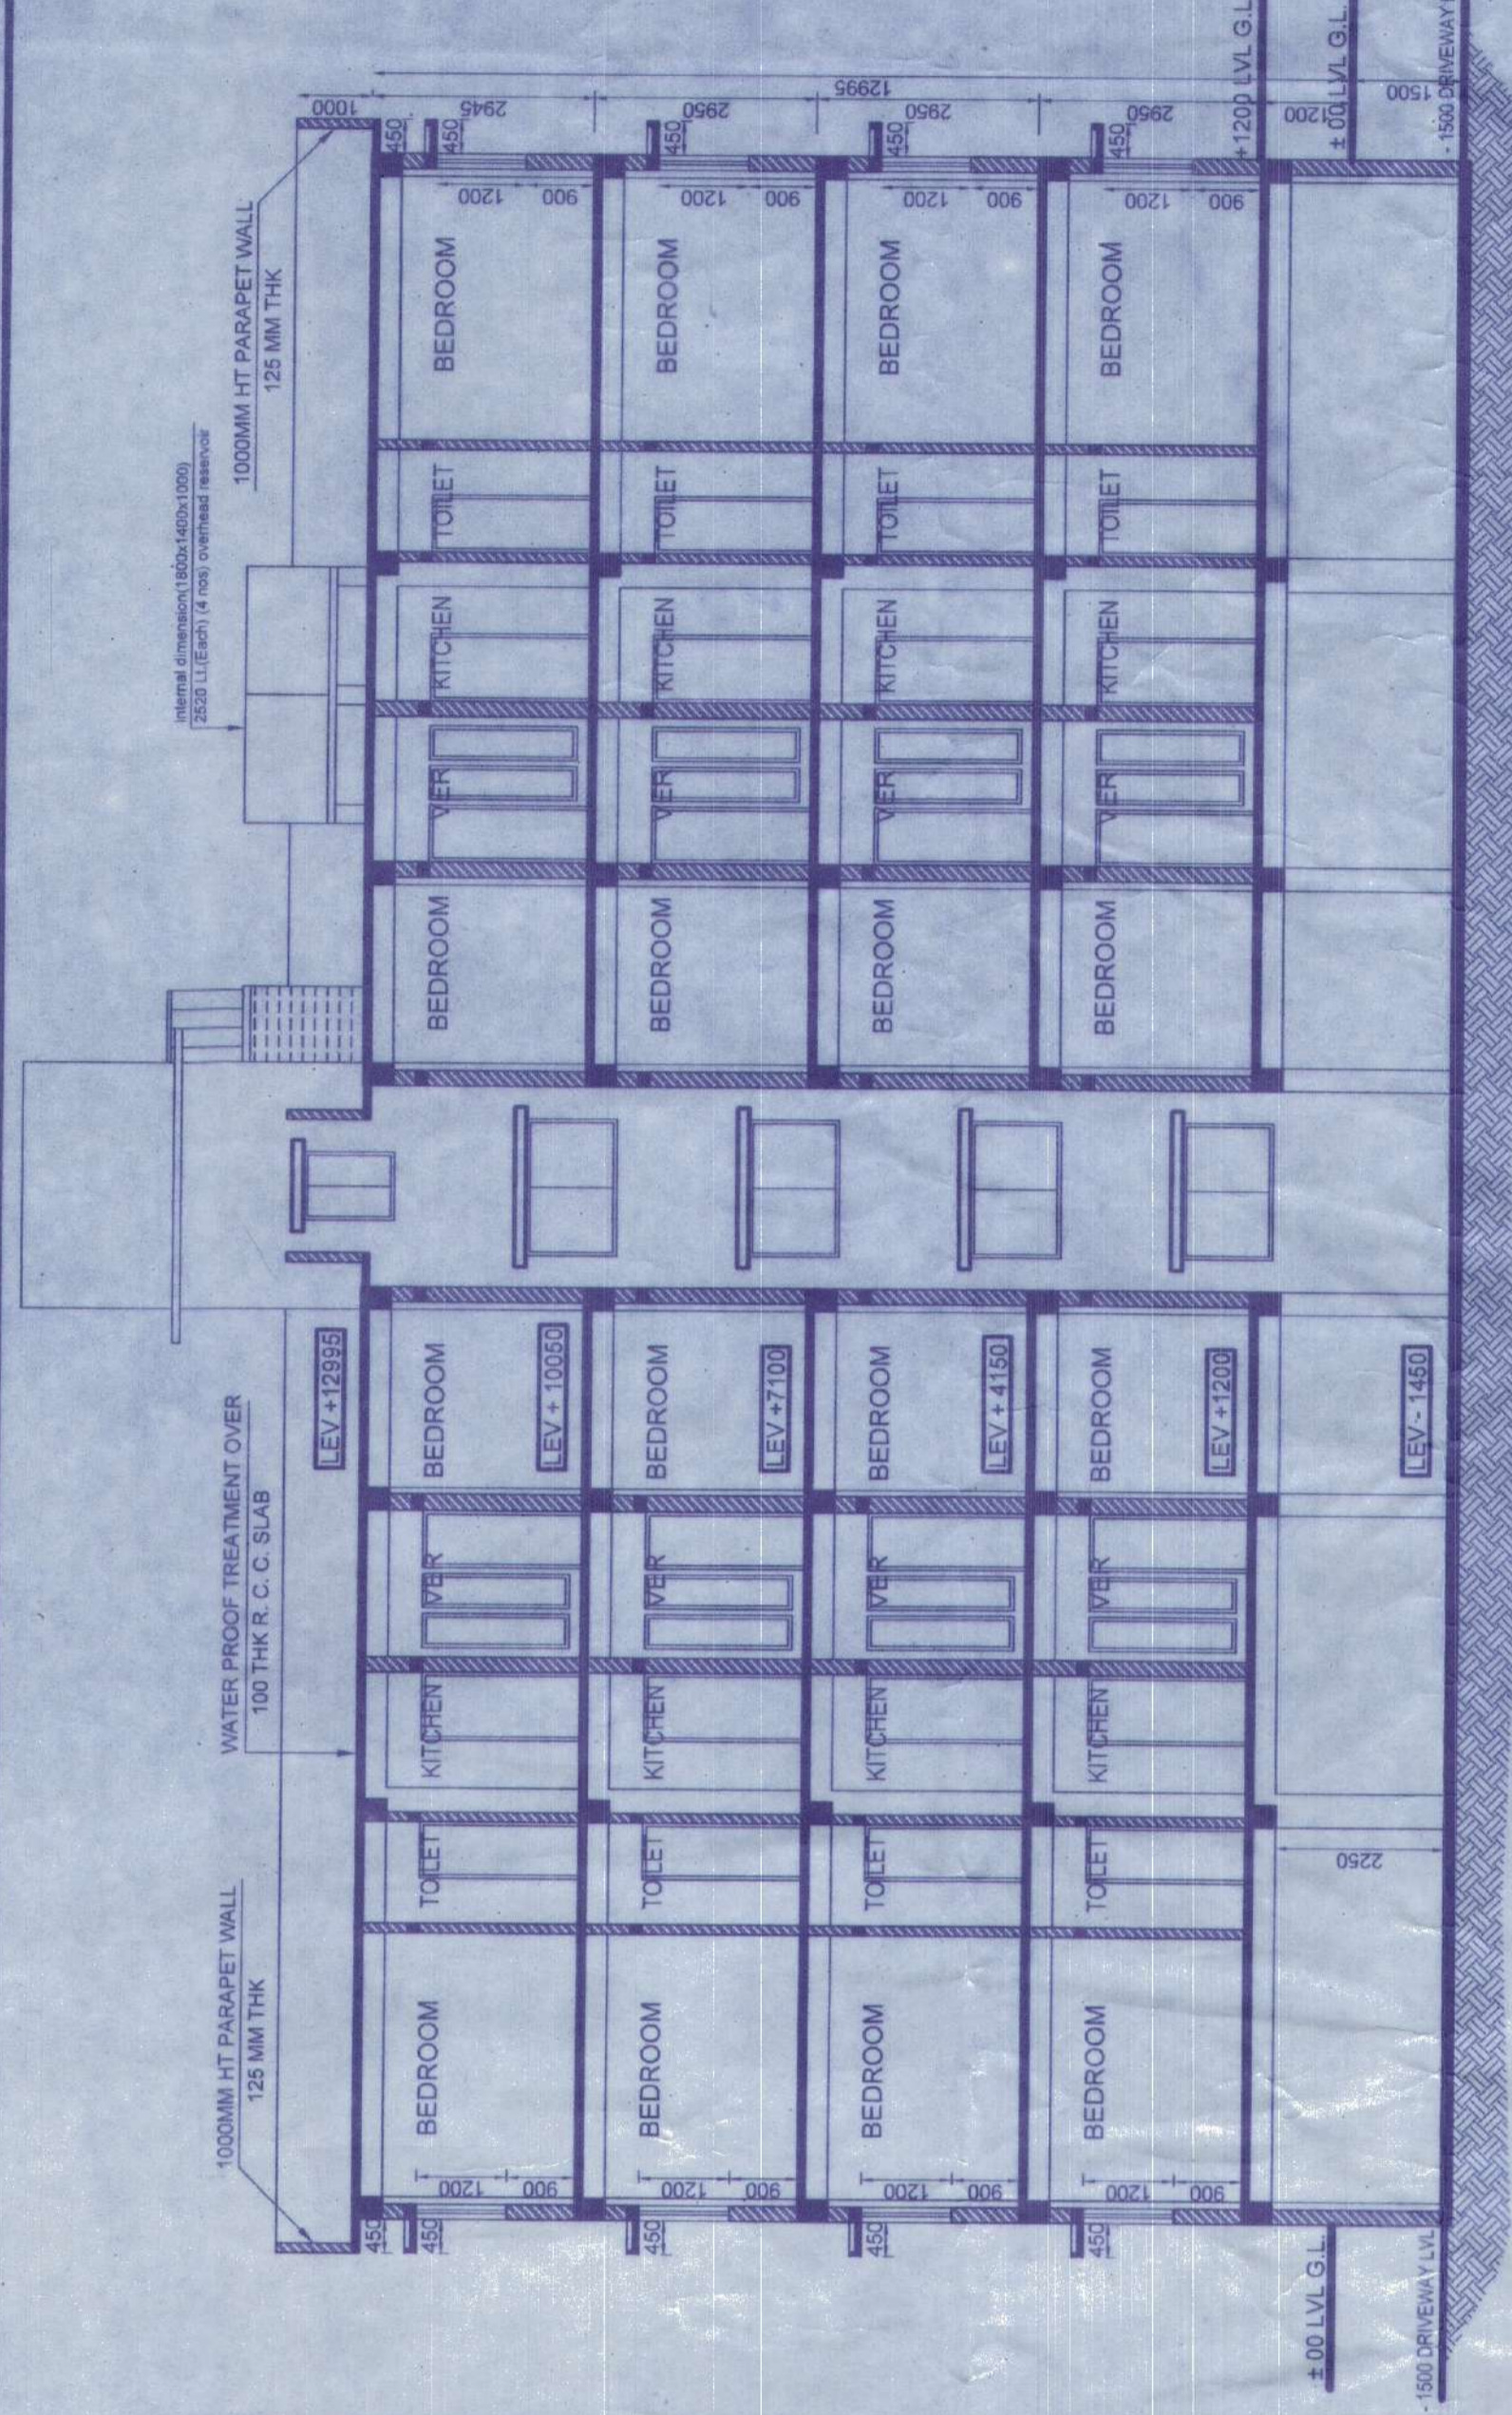

SECTION - B B
SCALE - 1:100

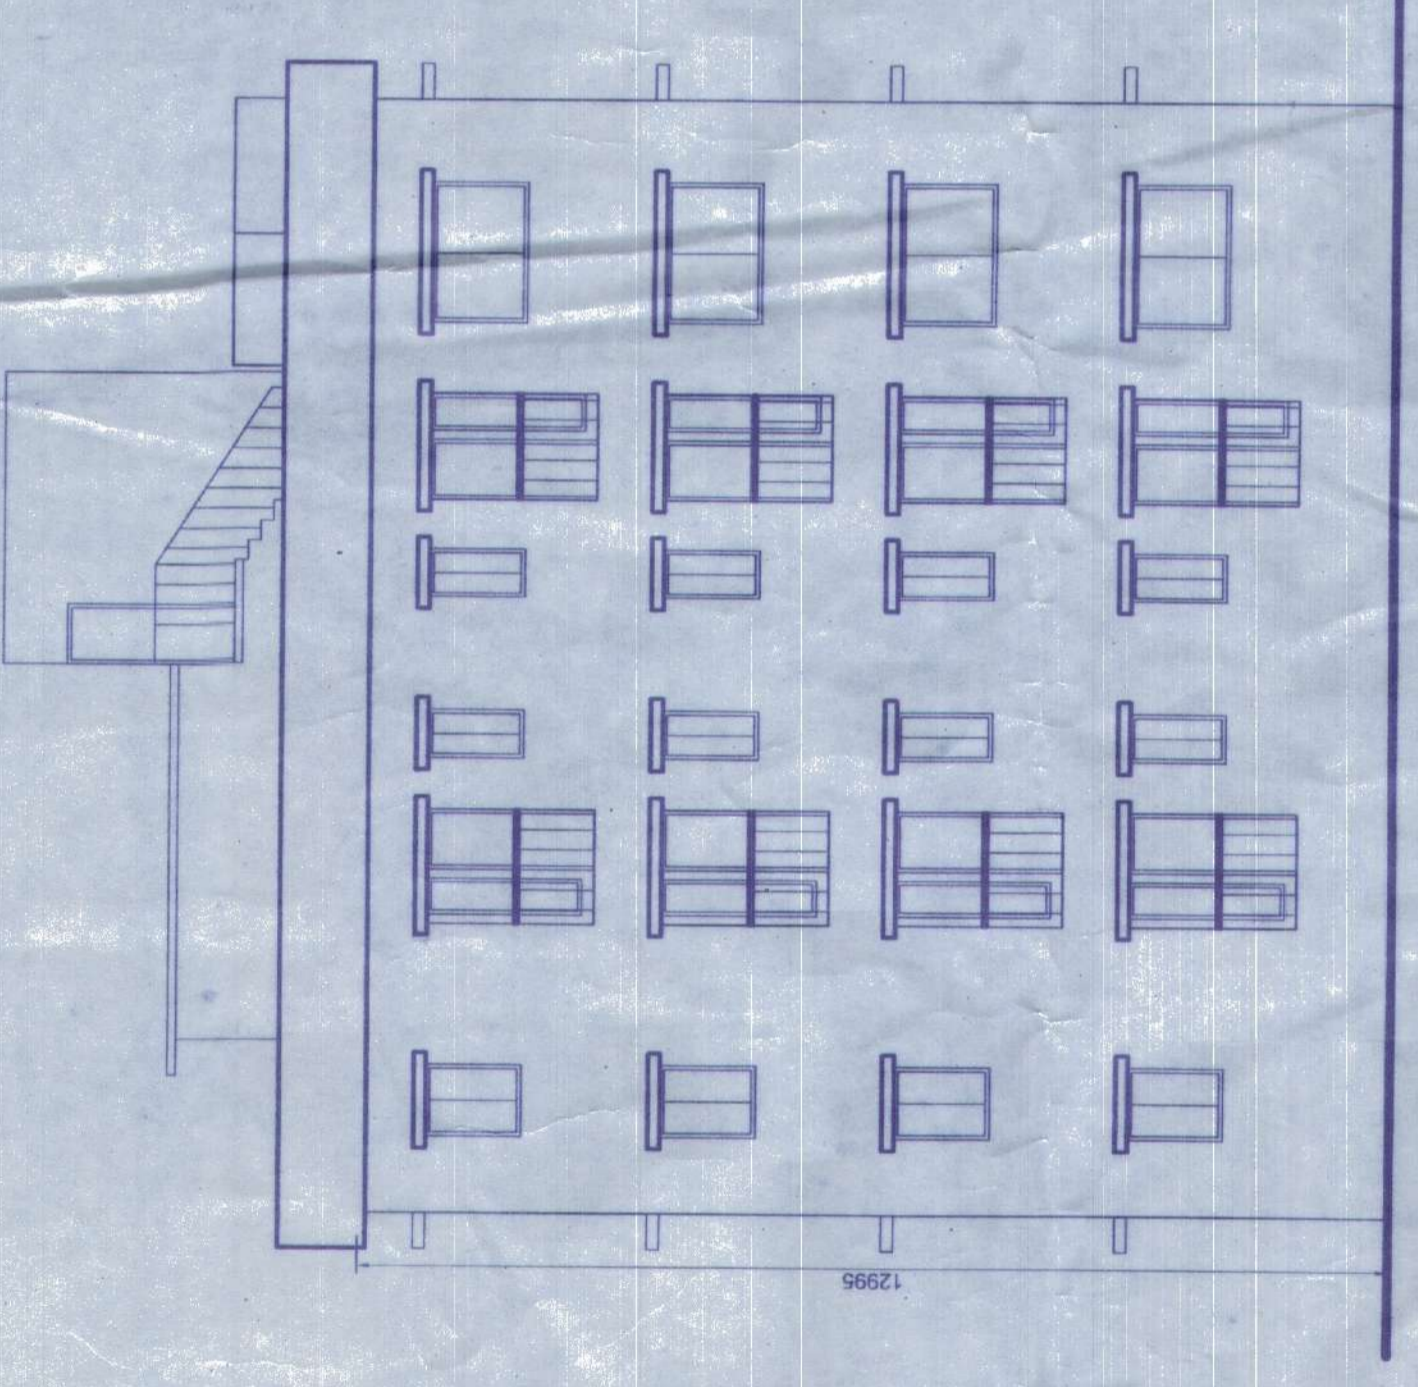

EAST ELEVATION
SCALE - 1:100



FRONT ELEVATION
SCALE - 1:100






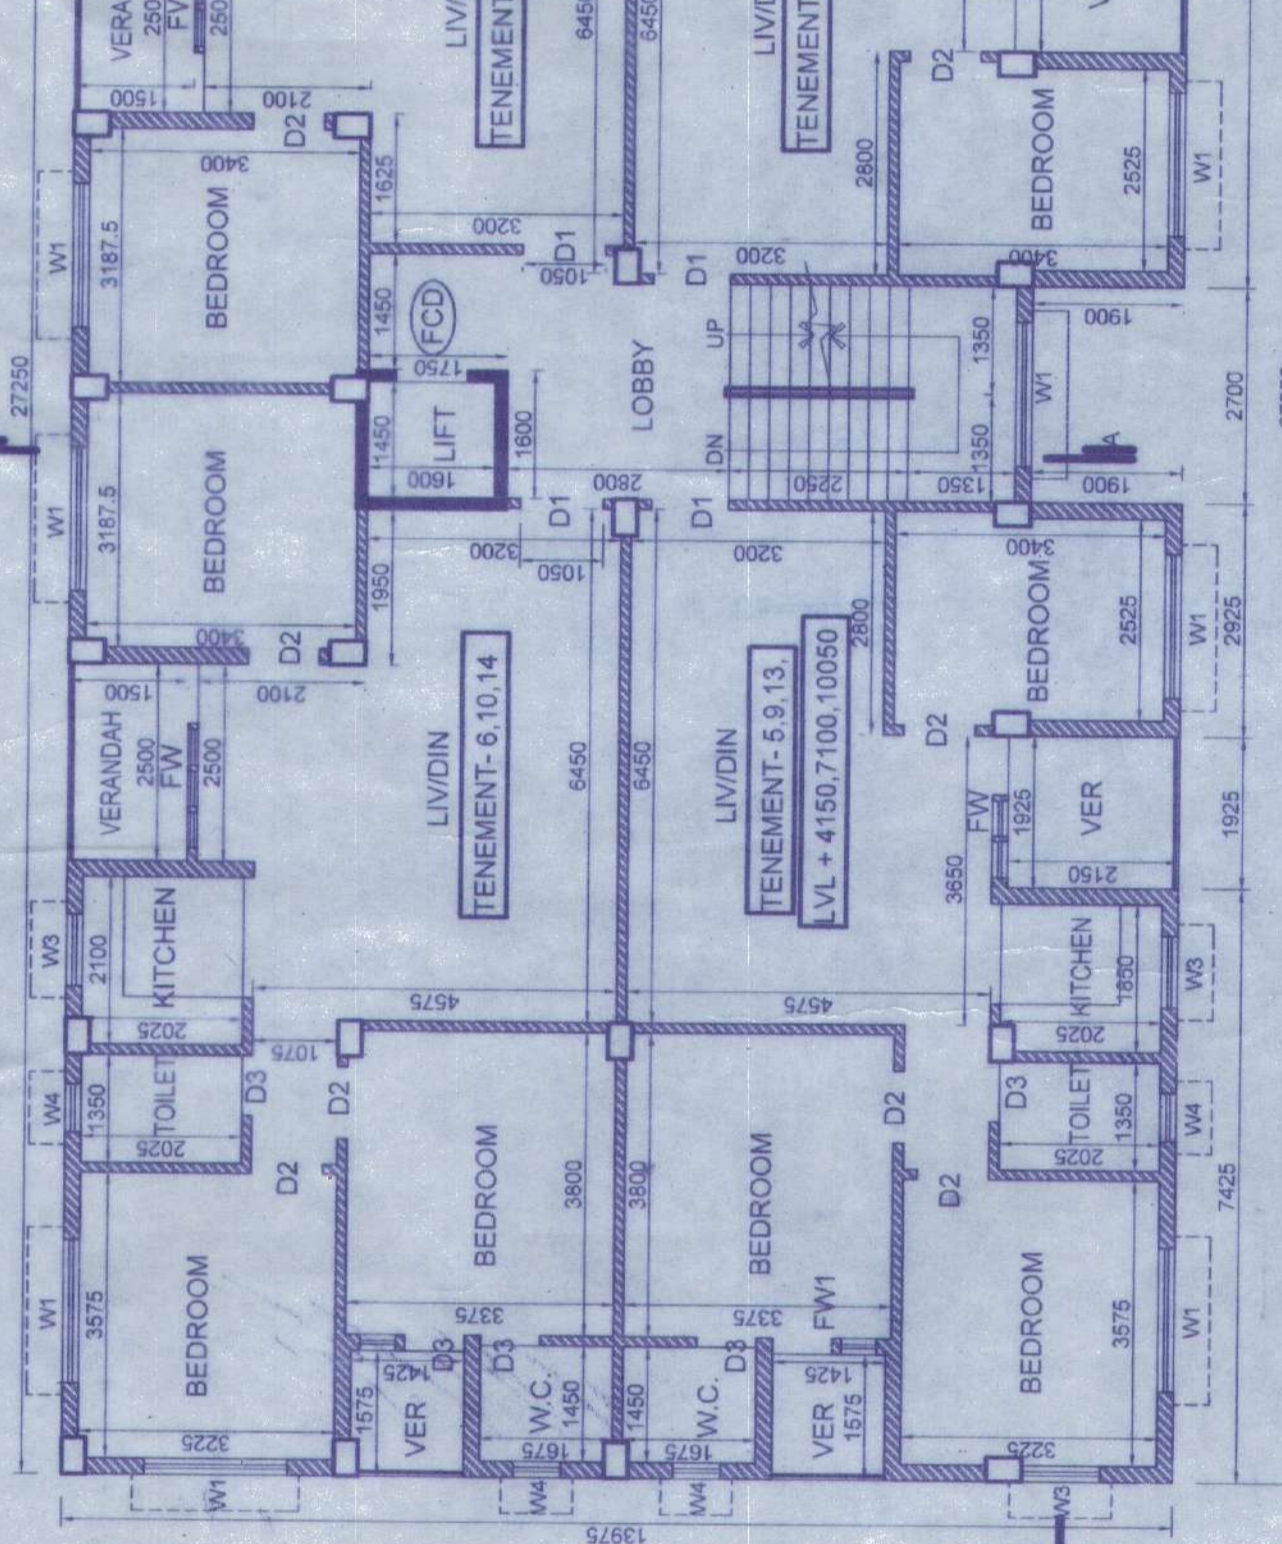


FIRST, SECOND & THIRD FLOOR PLAN (BLOCK A)
SCALE - 1:100

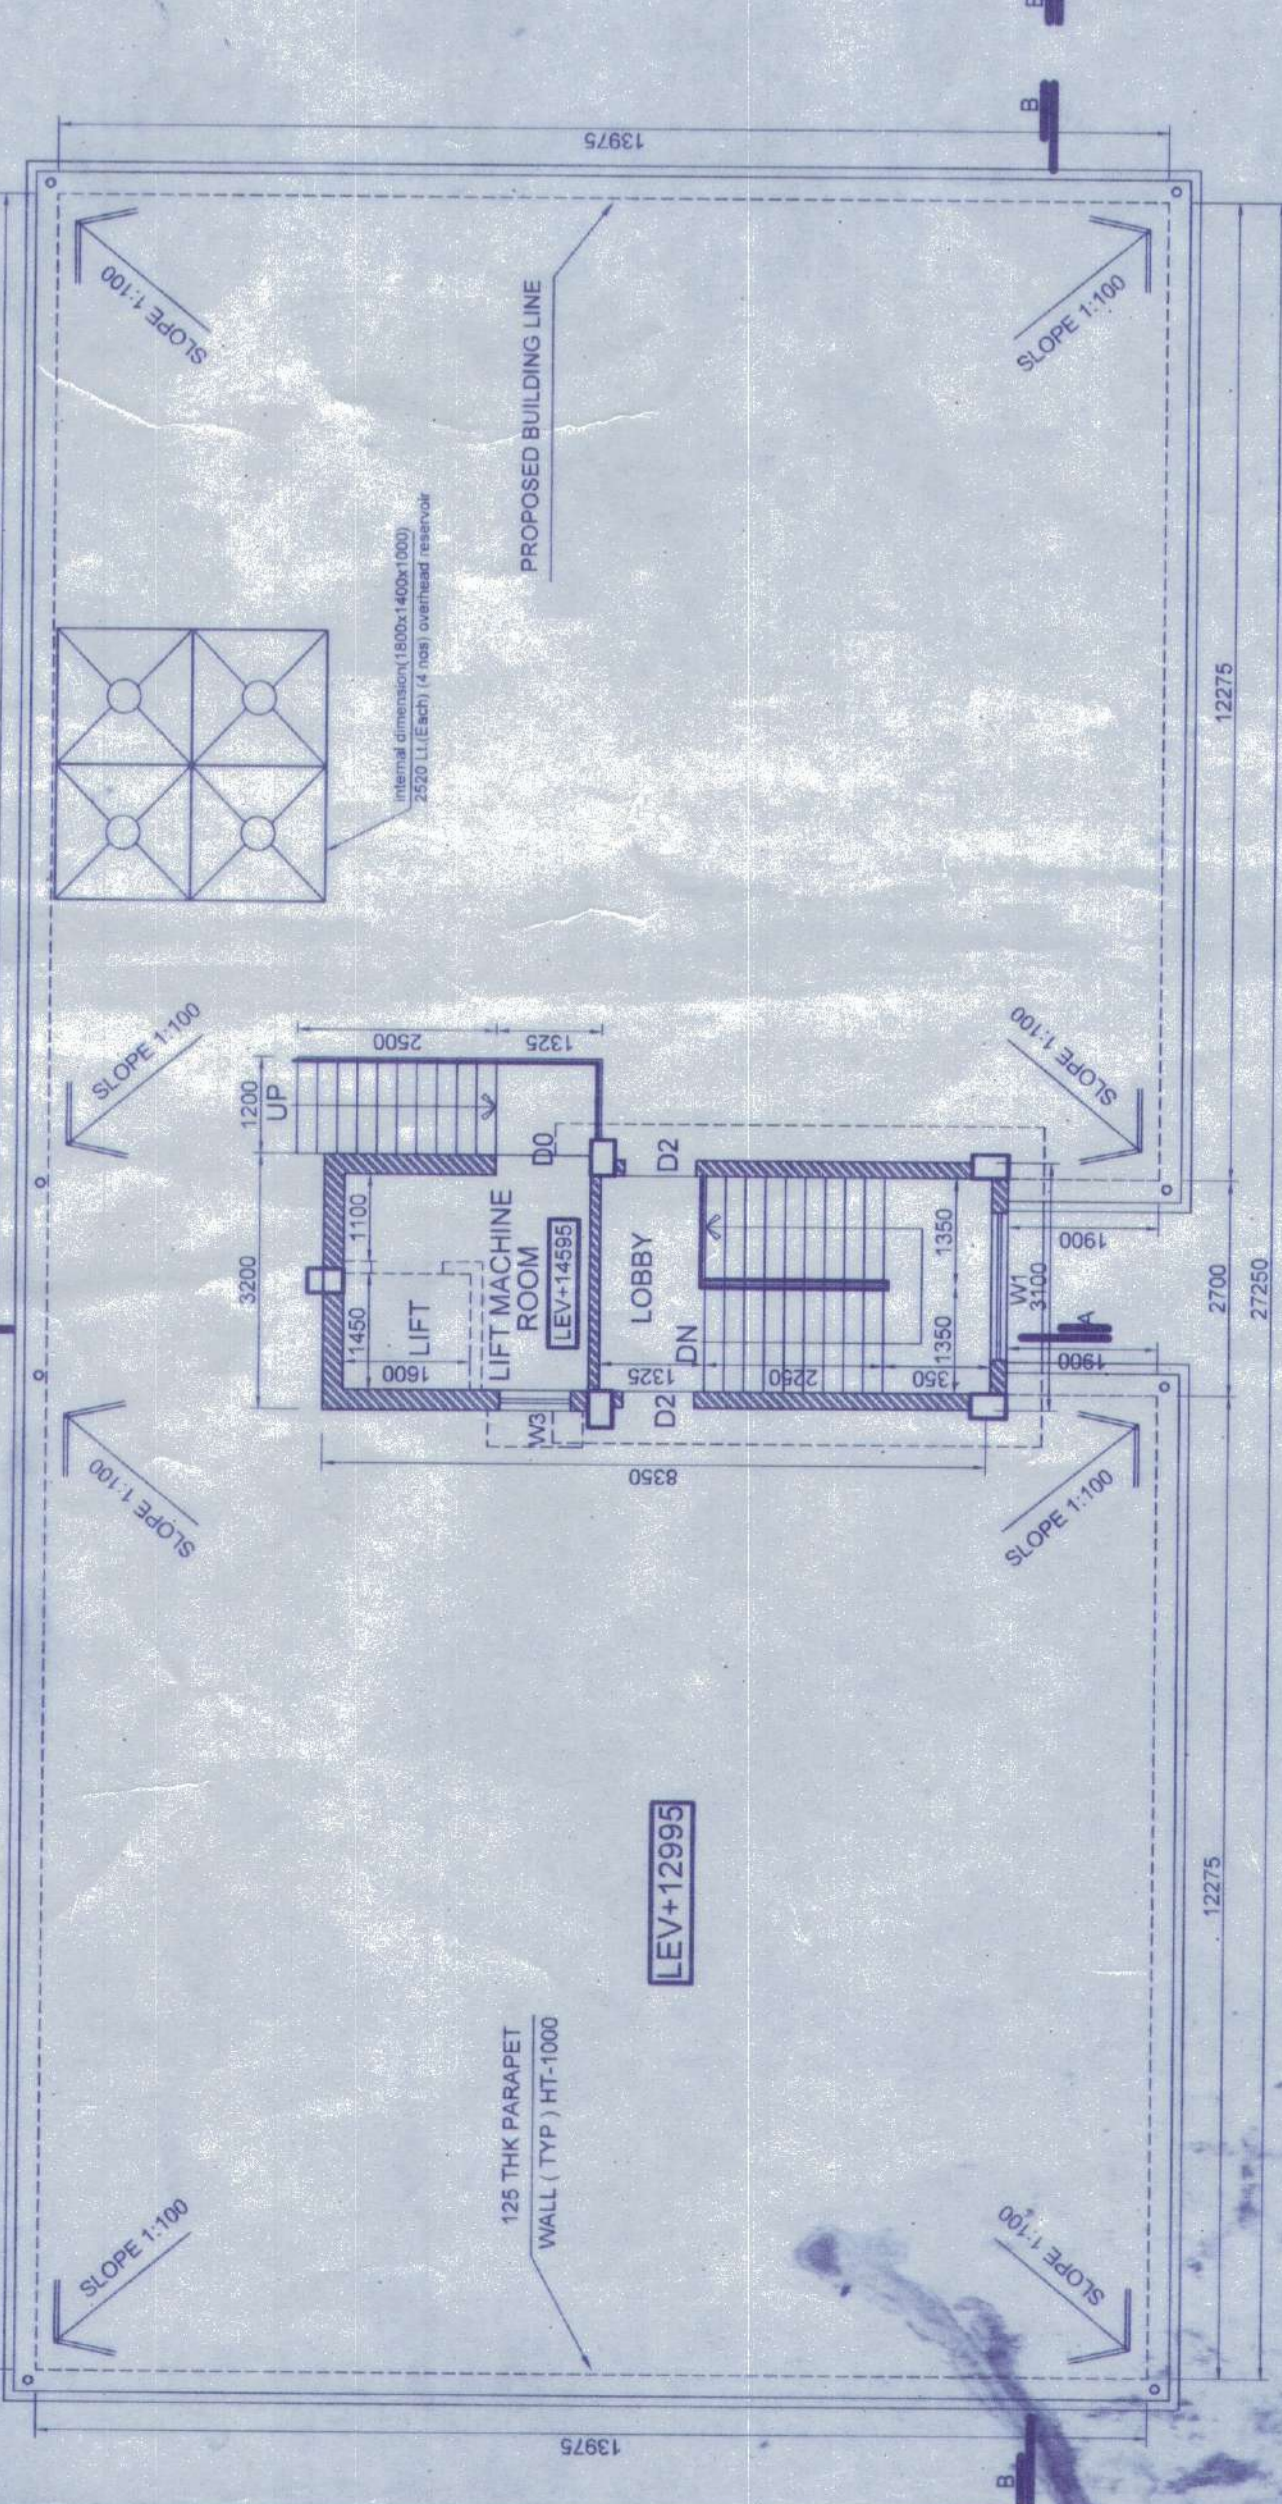


ROOF PLAN
SCALE - 1:100

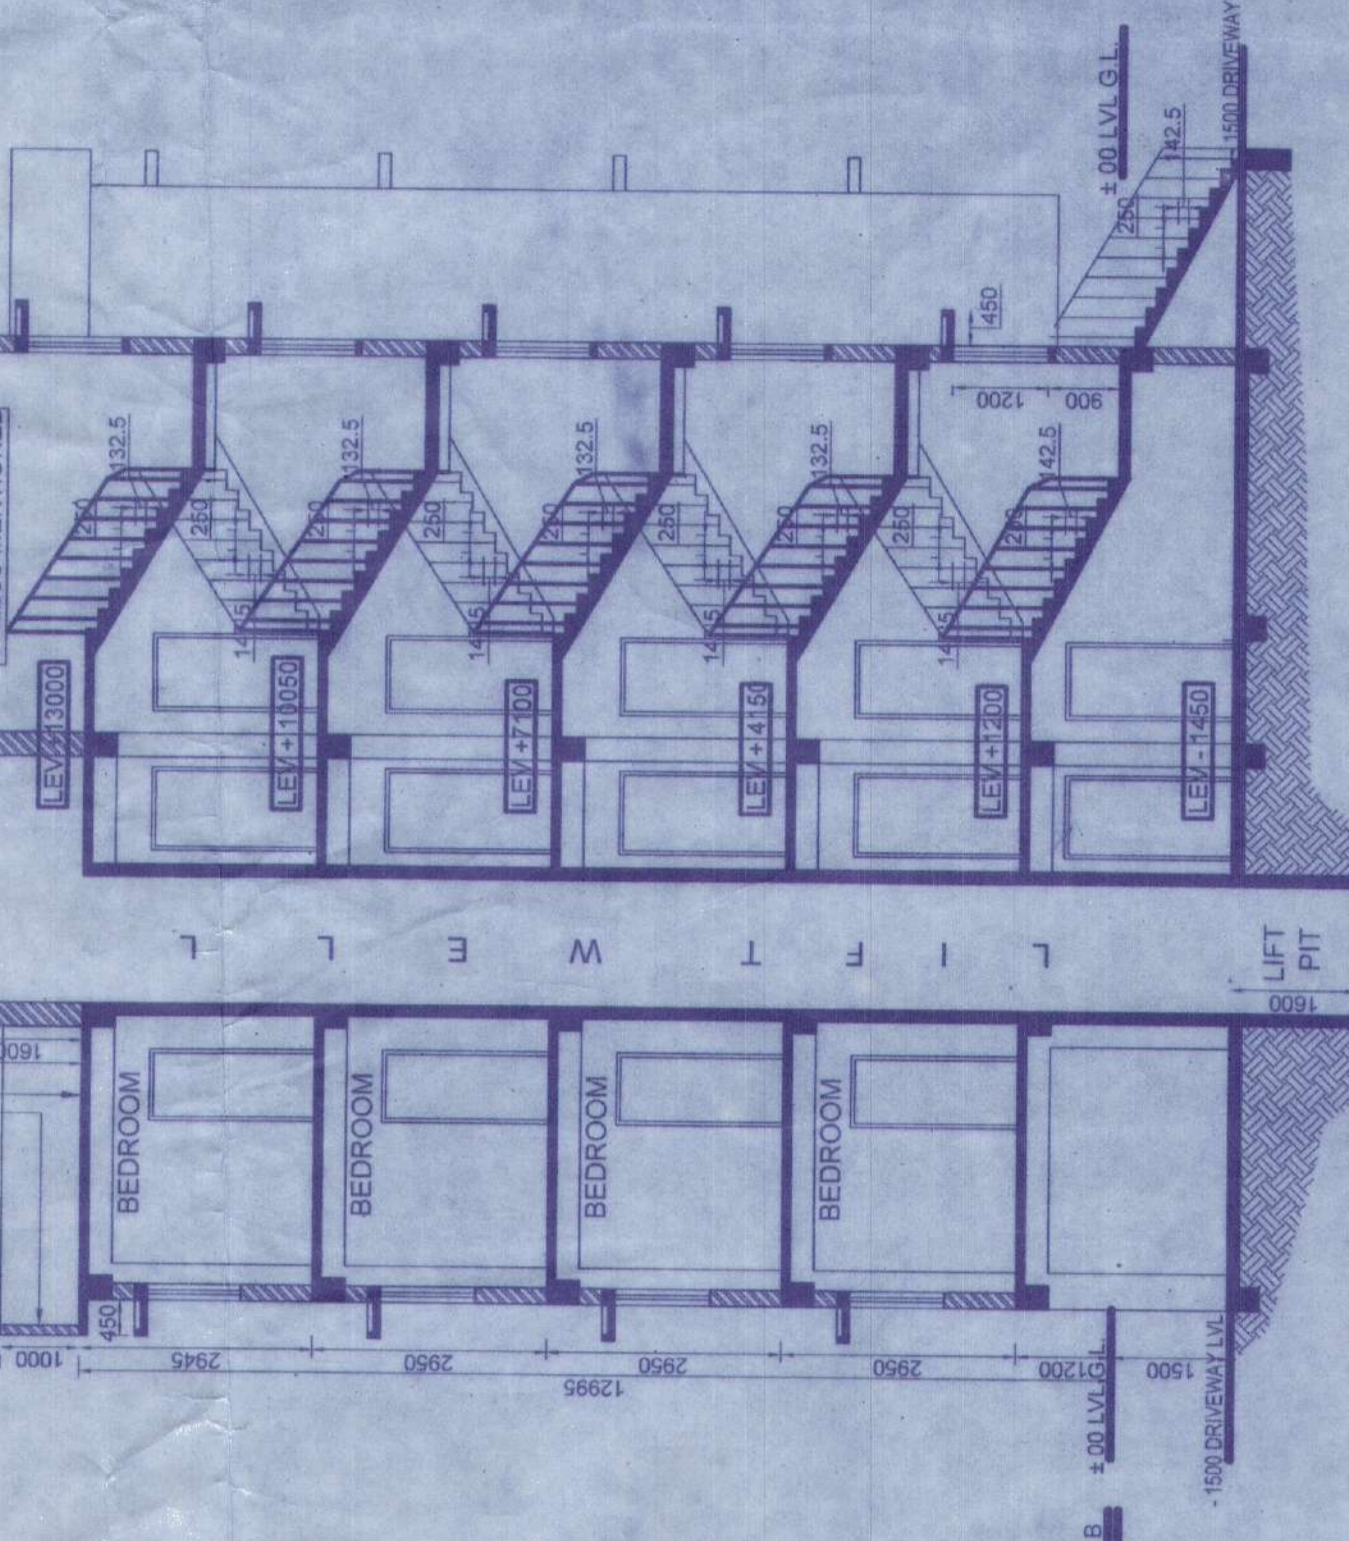

SECTION - B B
SCALE - 1:100

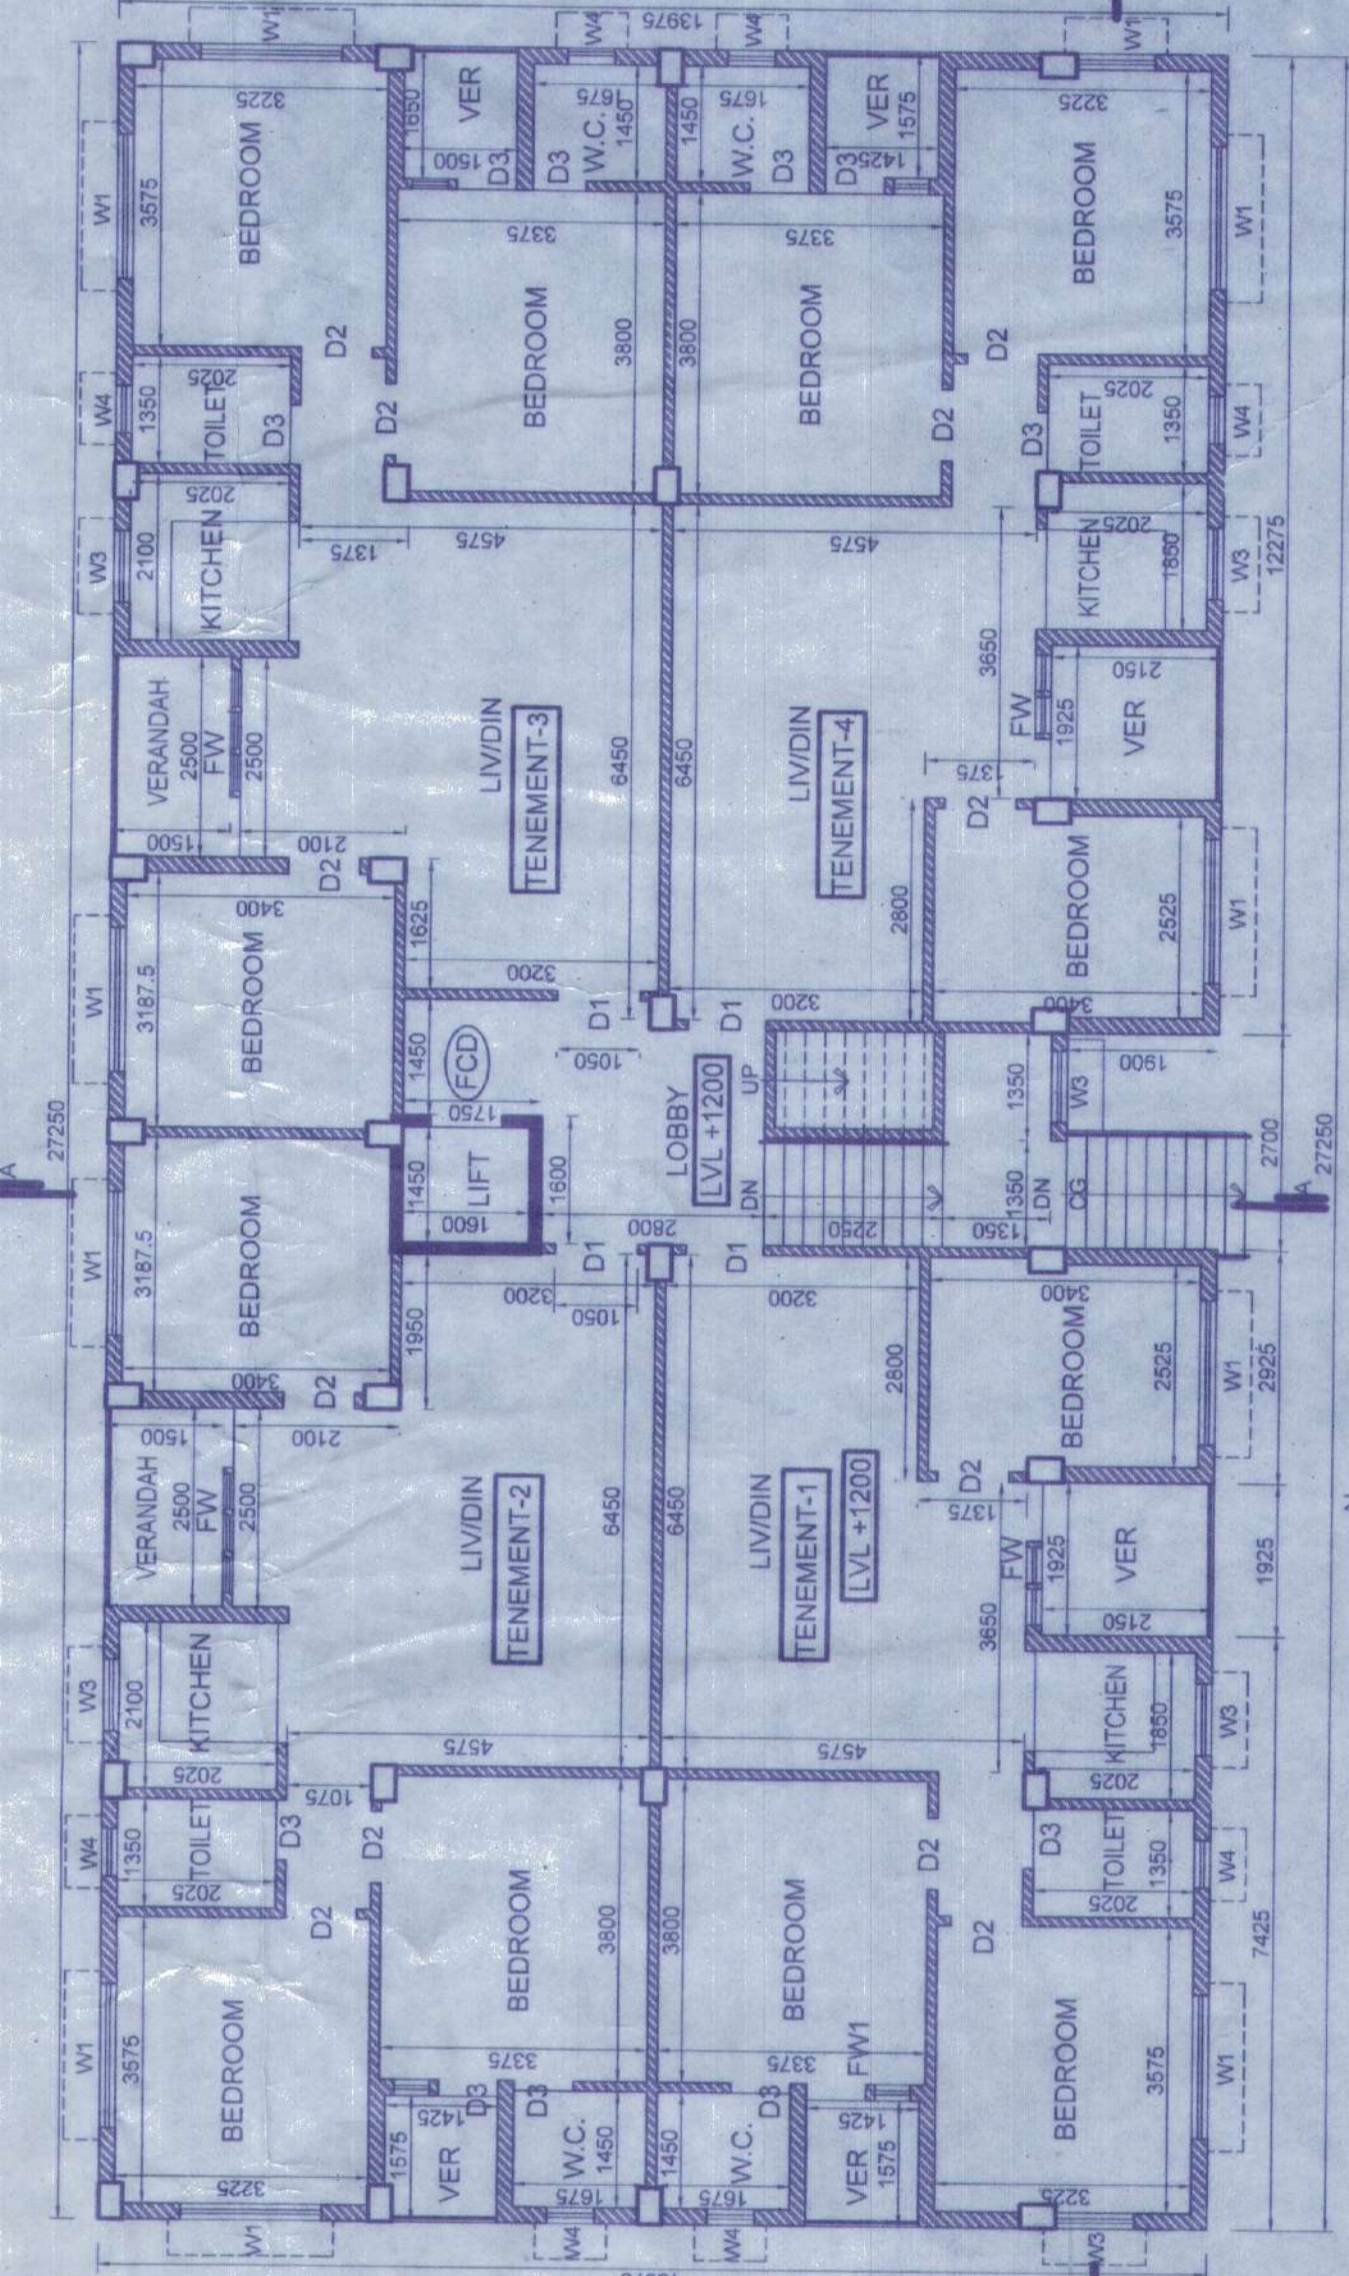

GROUND FLOOR PLAN (BLOCK A)
SCALE - 1:100

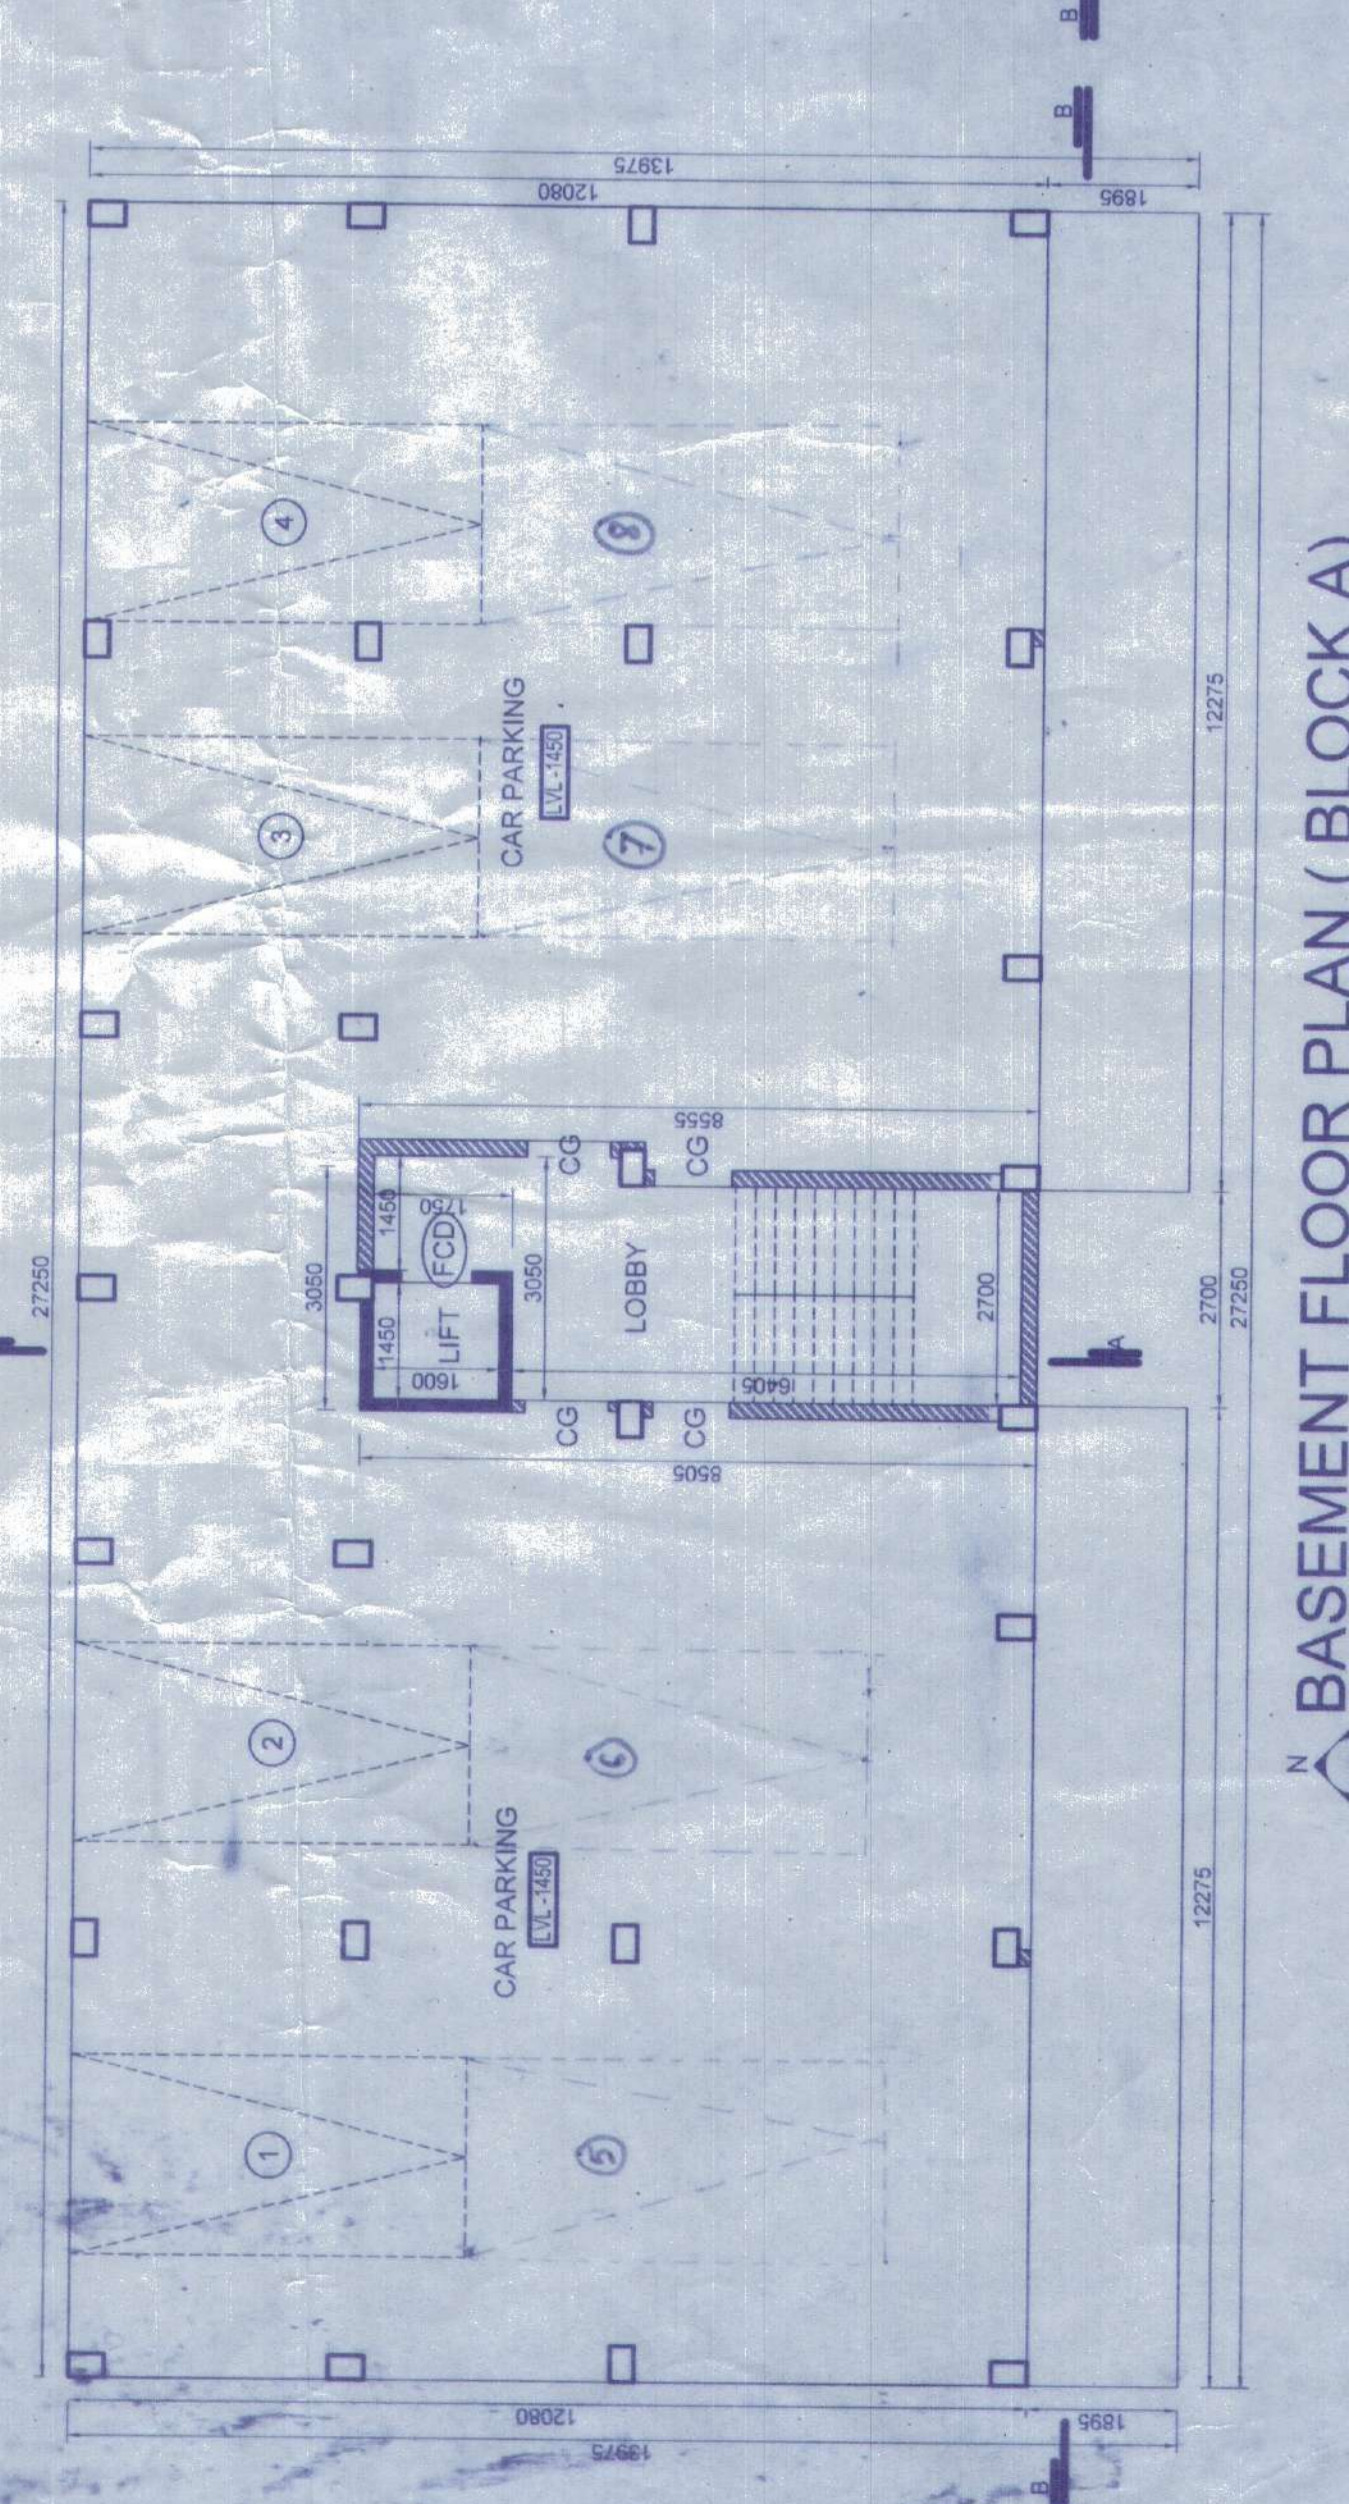

BASEMENT FLOOR PLAN (BLOCK A)
SCALE - 1:100

DECLARATION BY OWNER & ARCHITECT


Signature of Owner: [Signature]
Signature of Architect: [Signature]

NAME OF OWNER: B. R. REAL ESTATE PVT. LTD.
REGISTERED REPRESENTATIVE: SRI NITHY KUMAR AGARWAL
Signature of Owner: [Signature]

NAME OF ARCHITECT: ANIRUDDHA SANYAL
REGISTERED REPRESENTATIVE: ANIRUDDHA SANYAL
Signature of Architect: [Signature]



