
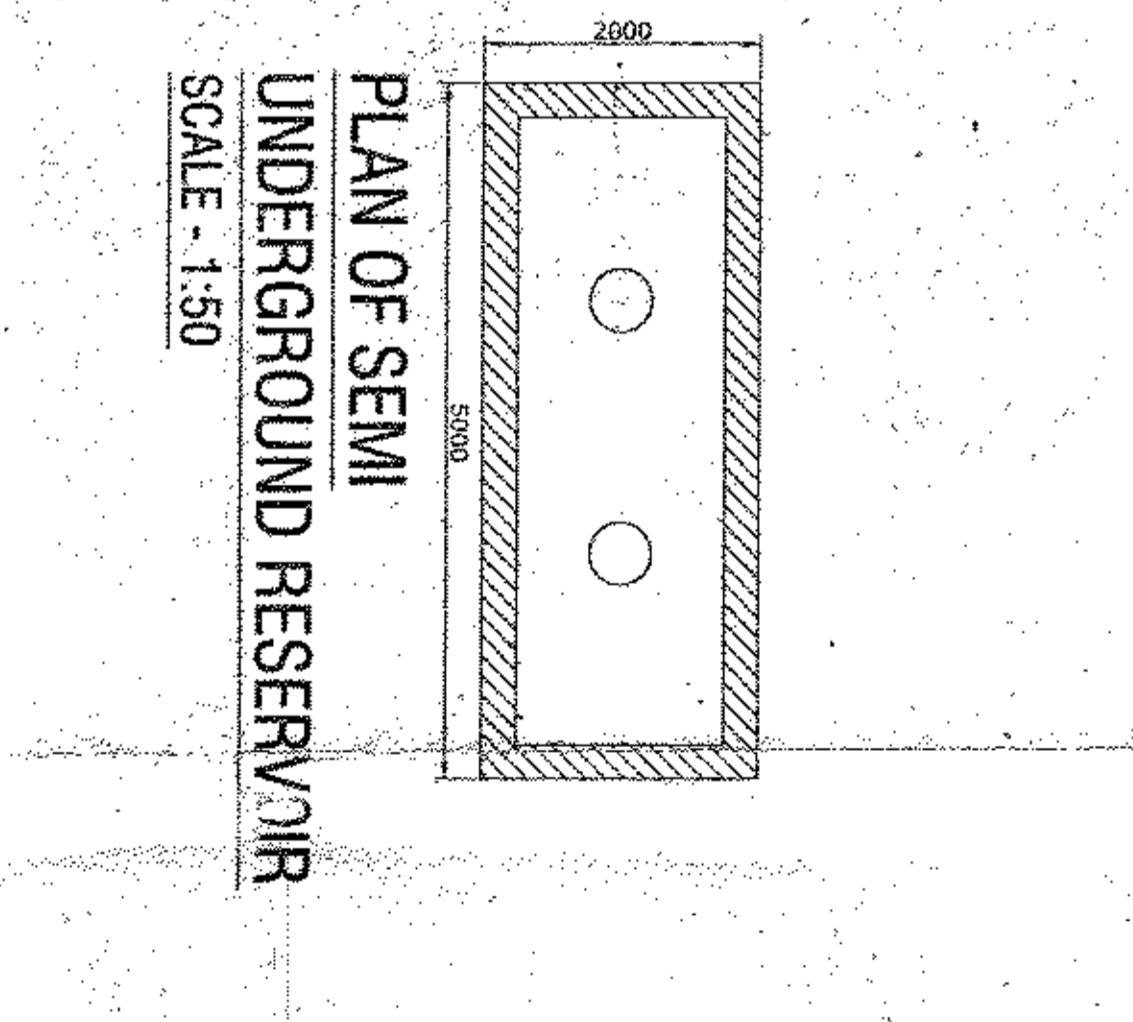
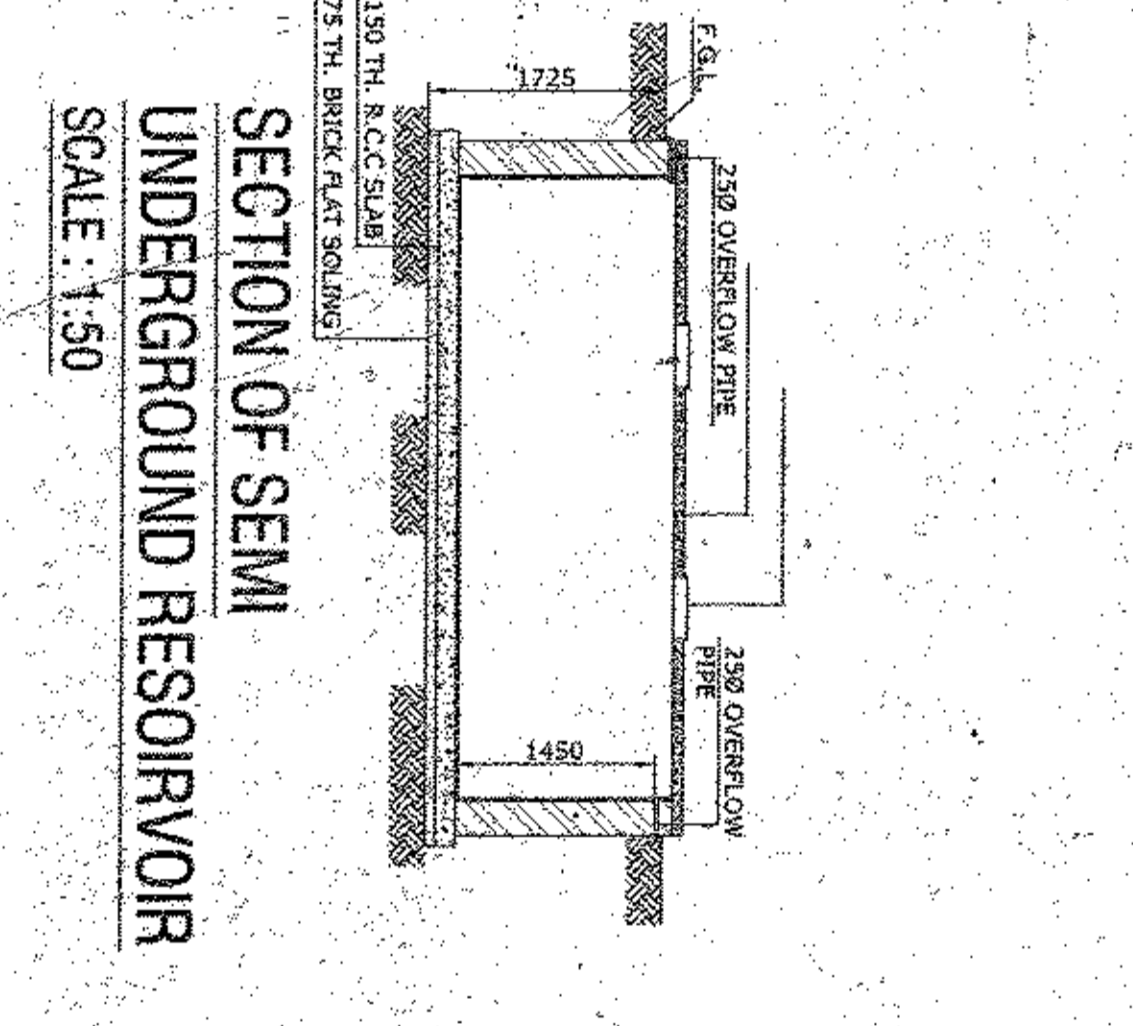
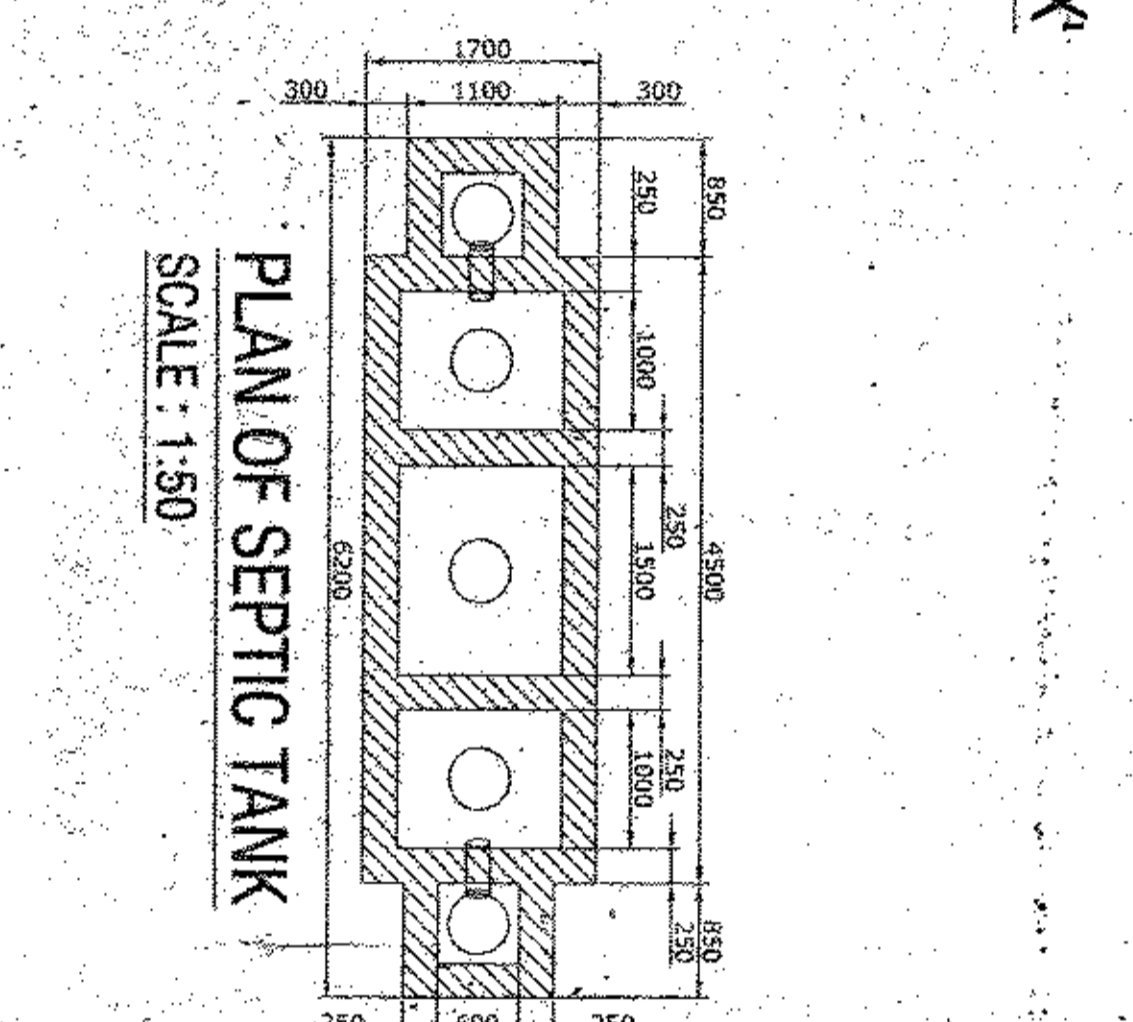
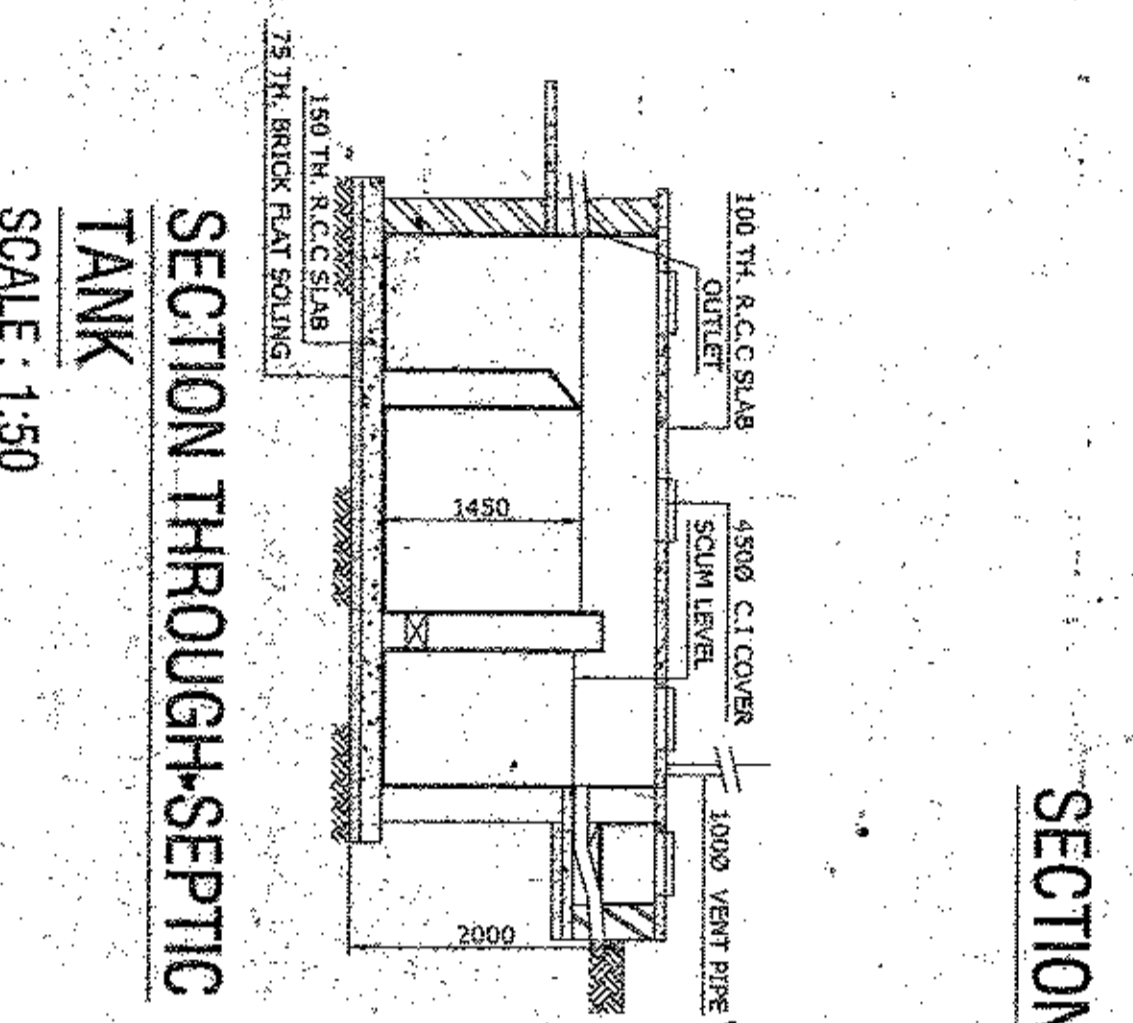
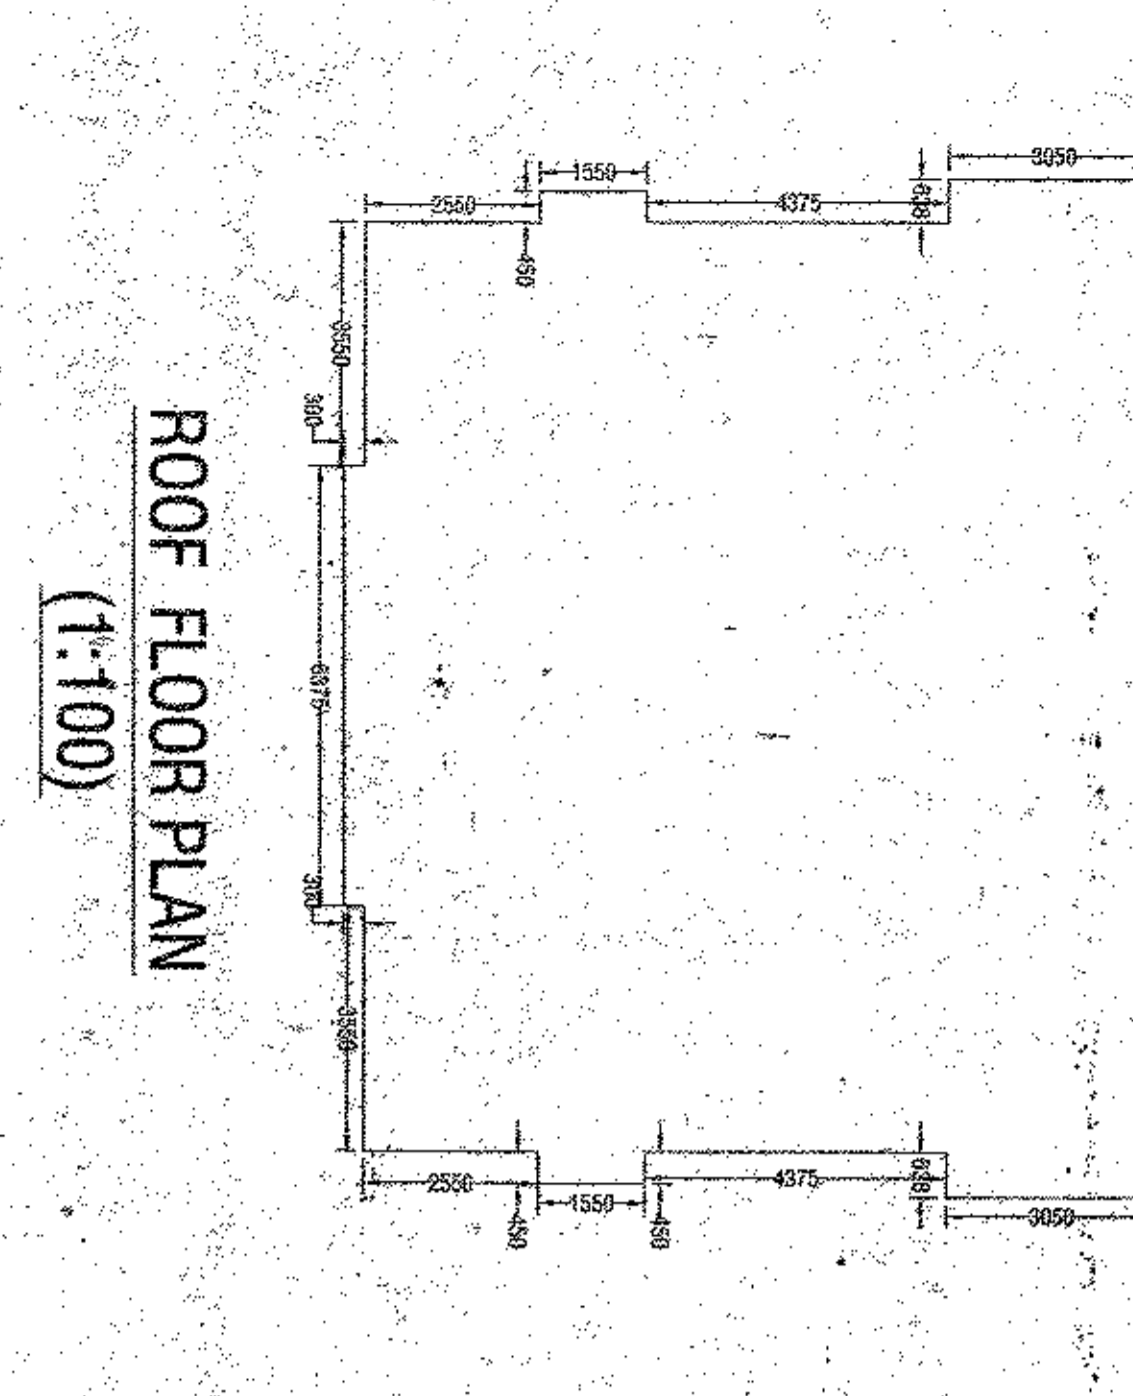
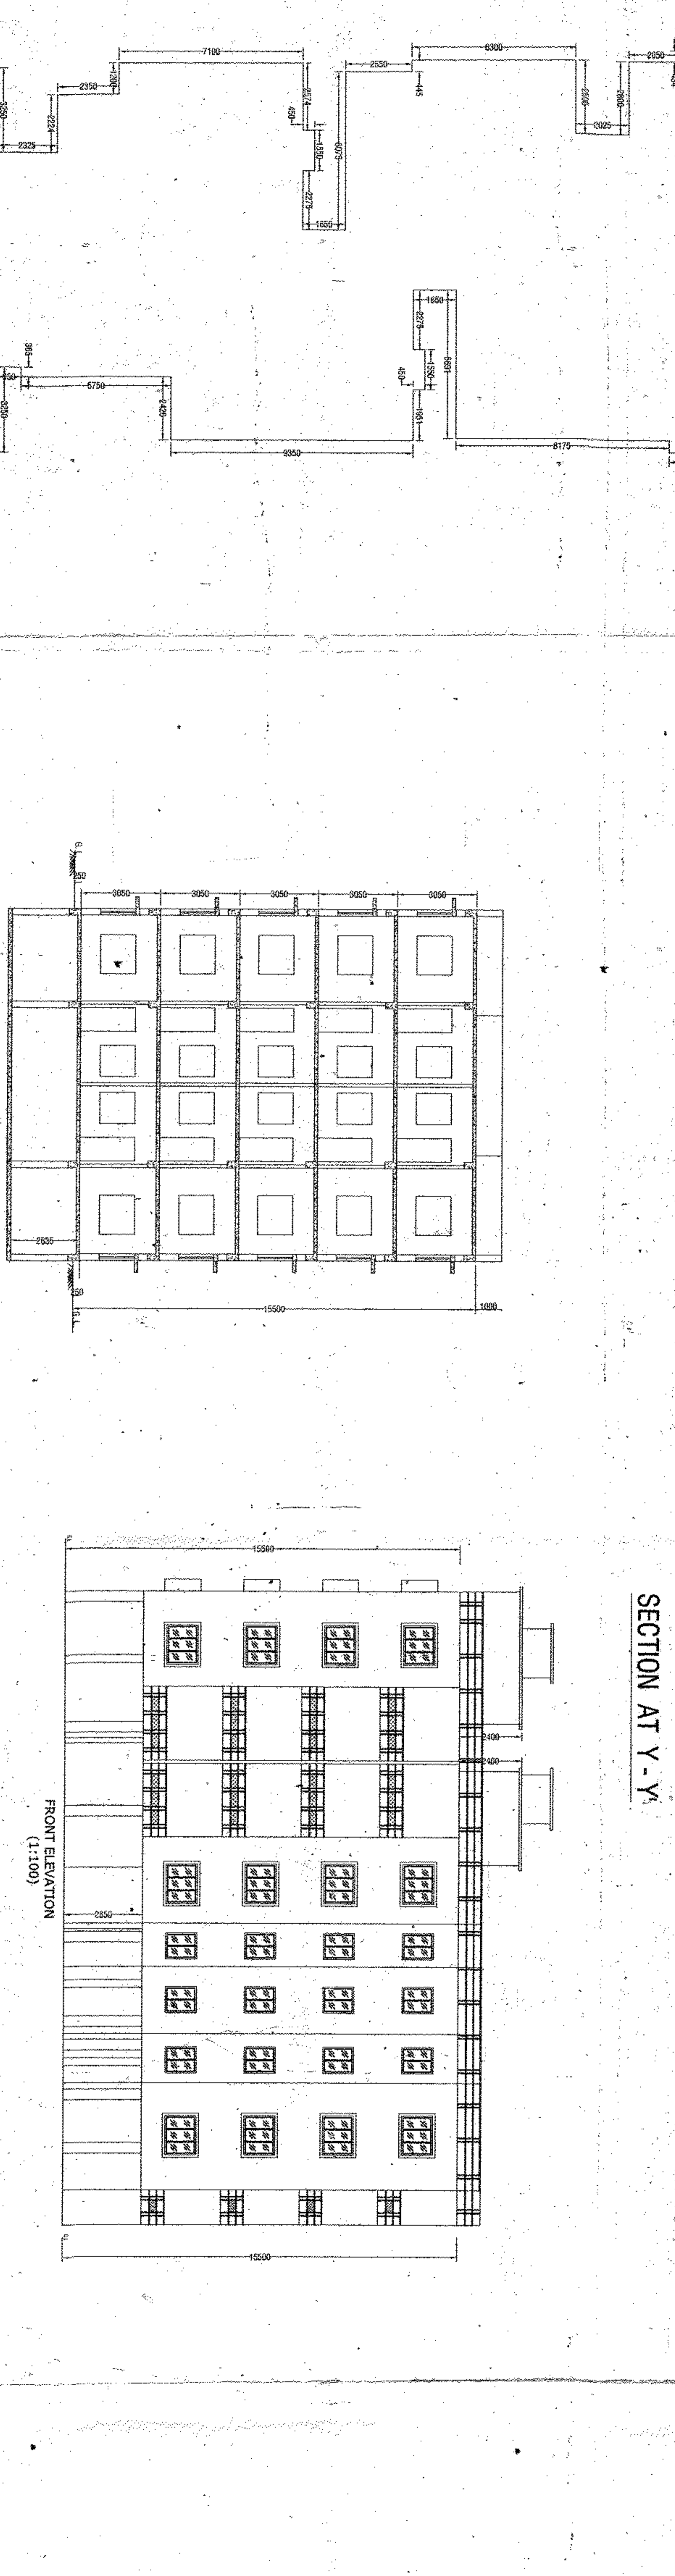


PLAN SHOWING THE PROP. RESIDENTIAL BUILDING B-C+4 OF 1 SMT MALATI GOSWAMI, W/O SRI HARI NARAYAN GOSWAMI, 2. SRI HARI NARAYAN GOSWAMI, S/O SRI BINAY KRISHNA GOSWAMI, 3. AJAY CHATTERJEE, S/O LATE KALI NARAYAN CHATTERJEE, 4. SANJOY CHATTERJEE, S/O LATE KALI NARAYAN CHATTERJEE, 5. SMT KALPANA CHAKRABORTY, D/O LATE KALI NARAYAN CHATTERJEE, WORD - 84, DIST. PASCHIM BURDWAN, R.S. PLOT NO.-526,525,524, L.R PLOT NO- 866,868,869,870,882,871, R. S. KHATTIAN NO - 1085, 356, 94, L.R KHATTIAN NO.6364,6365,6366,2533,2125, MOUZA-ISMILE, J.L.NO.22, UNDER ASANSOL MUNICIPAL CORPORATION.

OFFICE USE ONLY

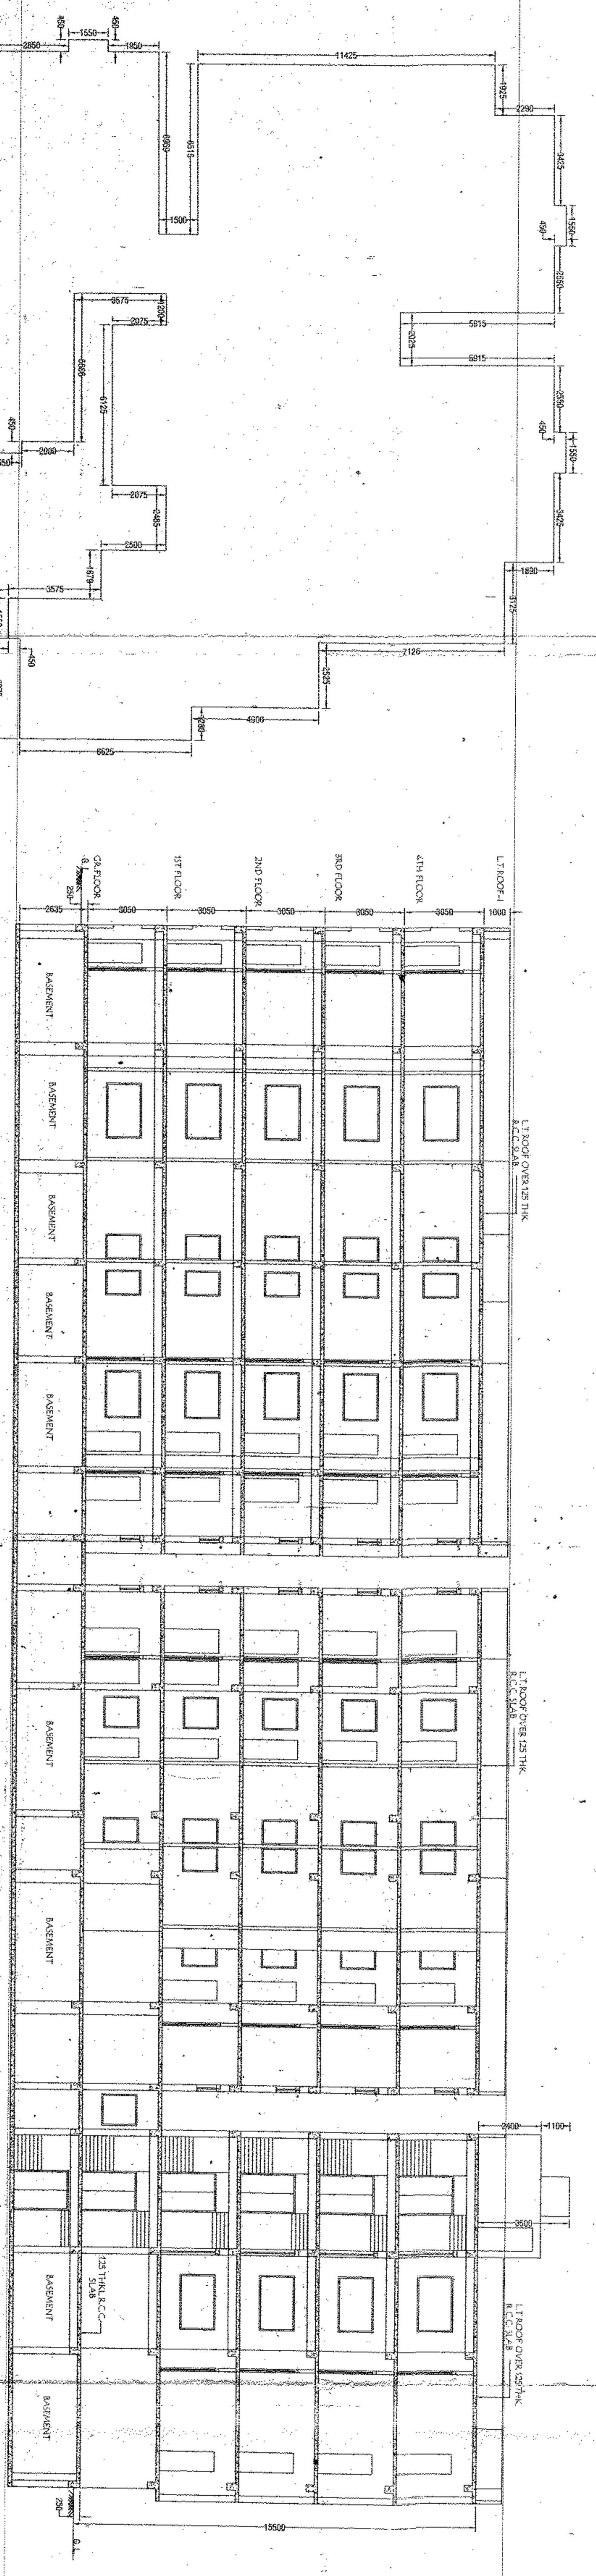

**SPECIFICATION**

1. ALL DIMENSIONS ARE IN MM UNLESS OTHERWISE MENTIONED
2. GRADE OF CONCRETE M-20 IN SLAB BEAM & COLUMNS & M25 (IN FOUNDATIONS)
3. FOR STEEL GRADE IS 43 AS PER IS. 1786 - 1979
4. ALL R.C.C. WORK - ALL LEAN CONC. SHALL BE OF 1:4:8
5. ALL BRICK WORK ABOVE 250 TH ARE IN CEMENT MORTAR 1:6
6. ALL P.C.C. WORKS ARE IN PROPORTION OF 1:3:6
7. CEMENT PLASTER TO WALLS 1:6 & TO CHILLING 1:4

**SCHEDULE**

MARK	WIDTH	HEIGHT	SIL LEVEL	TYPE
D1	750	2100	X	Panel Door
D2	900	2100	X	Panel Door
D3	1000	2100	X	Panel Door
W1	600	600	900	GLAZED
W2	1000	1200	900	GLAZED
W3	1500	1200	900	GLAZED

**DOORS & WINDOW'S SCHEDULE**

**DECLARATION**  
I/We Here by Declare that the Land is real free from any dispute & Court Case.

*Signature of Owner*

**SIGNATURE OF THE ARCHITECT**

*Signature of Architect*

**AREA CHART**

TOTAL SITE AREA = 1821.74 SQM  
Ground Coverage = 873.97 sqm. = 47.97 % OF SITE

**BUILT UP AREA CALCULATION**

BASINENT AREA =	873.97 SQM.
GROUND FL AREA =	873.97 SQM.
1ST FLOOR AREA =	868.97 SQM.
2ND FLOOR AREA =	868.97 SQM.
3RD FLOOR AREA =	868.97 SQM.
4TH FLOOR AREA =	868.97 SQM.
<b>TOTAL BULTUP AREA =</b>	<b>5183.82 SQM.</b>

TOTAL BULTUP AREA = 5183.82 SQM.

F.A.R PROPOSED = 2.19

**Plan Sanctioned**

MEMO No. 126/M/2024/102  
DATE: 02.08.2024

The sanctioned building plan will remain at site. Structure to be built with sanctioned load. The owner will give notice regarding the construction & completion to the Municipal Corporation.

**Plan Level Certificate & Occupancy Certificate**

Signature of Municipal Corporation

Signature of Architect