

**PROJECT:** REVISED BASEMENT + 7 STORIED COMMERCIAL(MERCANTILE RETAILS) BUILDING

**NAME OF OWNER:**

1. RUMTEK DEVELOPERS PVT.LTD. REPRESENTED BY SRI SANJAY KUMAR GARG.
2. M/S. TULSA ENTERPRISE. REPRESENTED BY SRI SURESH KUMAR AGARWAL & SRI SANJAY GARG.
3. SRI PRADIP AGARWAL.
4. SMT. BINA DEVI AGARWAL ALIAS VEENA AGARWAL
5. SMT. RAJ KUMARI AGARWAL
6. SRI. PRATIK AGARWAL


**LOCATION:** CHECK POST, EASTERN BYPASS, P.S.- BHAKTINAGAR, DIST. - JALPAIGURI, WARD NO.- 42 (SMC).

**DECLARATION OF OWNER**  
I do hereby declare that the building proposed for construction shall be supervised by the B.A. / L.B.S. signing the building plan application or in his absence by any other B.A. / L.B.S. of the Appropriate Category and as approved by the Authority.

**TULSA ENTERPRISE**  
Suresh Kumar Agarwal  
Partner

**RUMTEK DEVELOPERS PVT. LTD.**  
Sanjay Kumar Garg  
DIRECTOR

**As Constituted Authority of**  
1. Smt. Bina Devi Agarwal  
2. Raj Kumari Agarwal  
3. Pratik Agarwal

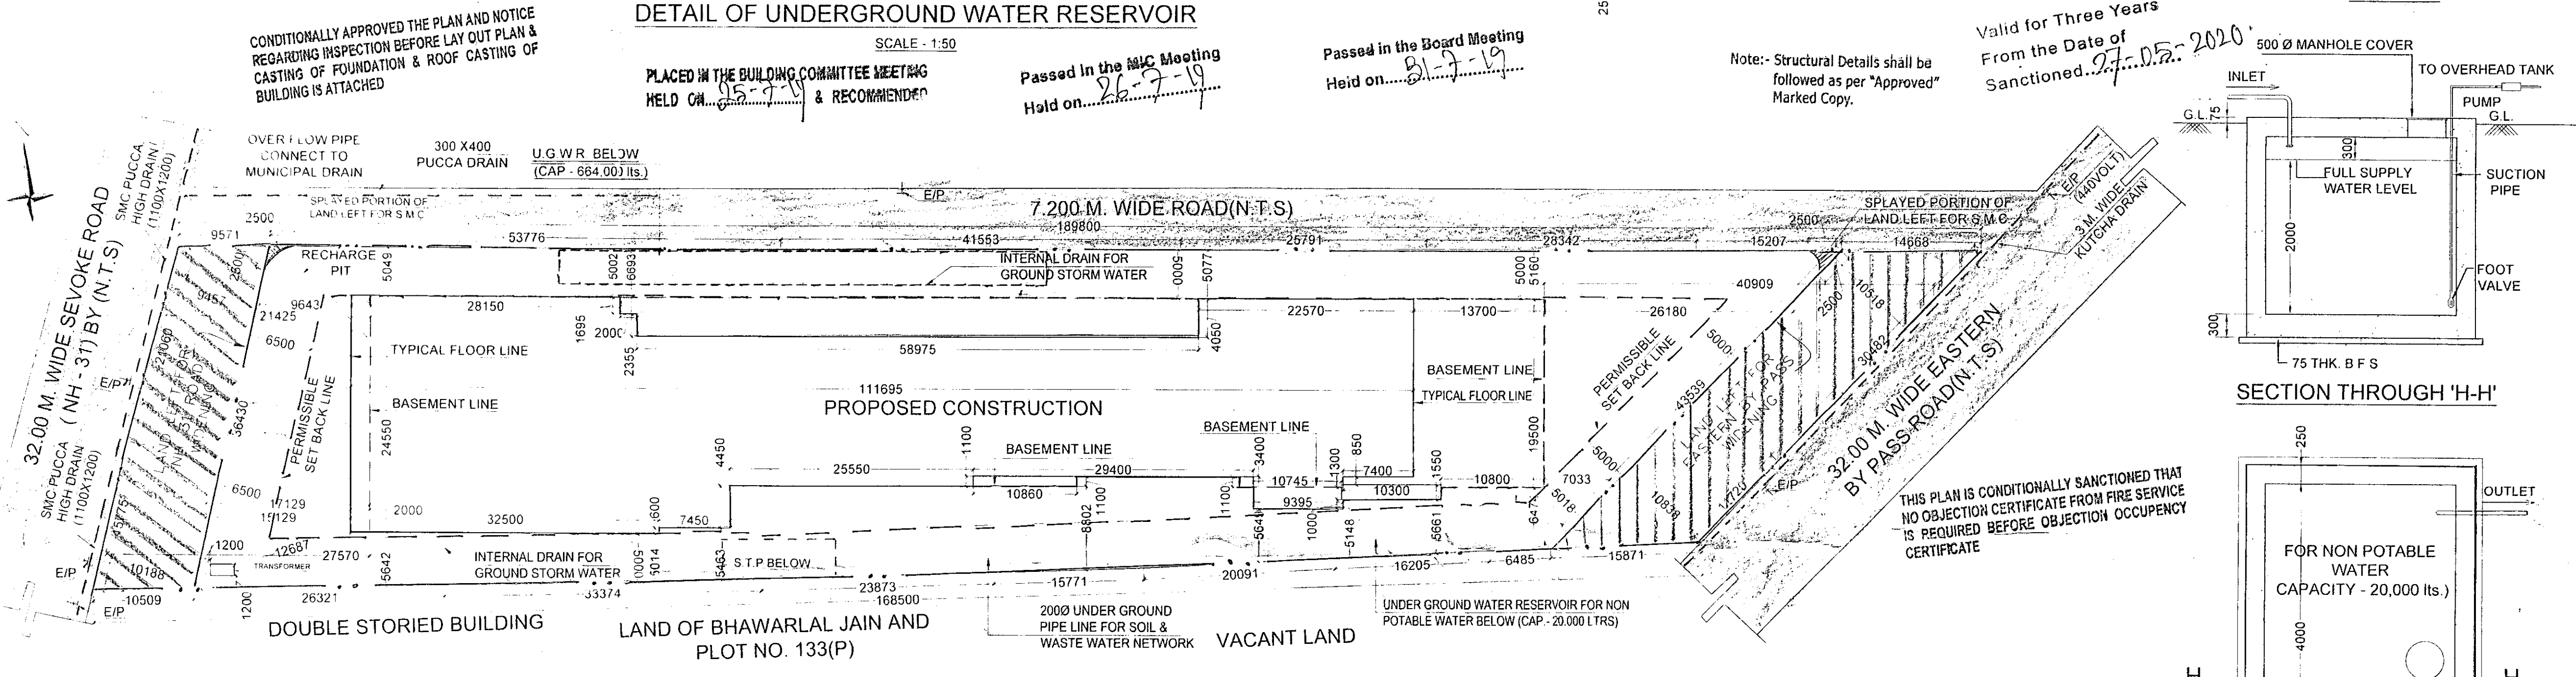


**SIGNATURE OF OWNERS**

**CERTIFICATE OF STRUCTURE STABILITY**  
I/We do hereby certify that the foundation and superstructure of the proposed building on Plot no.- 133,133/370(R.S.),153/737(L.R.),Street - N.H. - 31 Road,Ward no. - 42, under the jurisdiction of S.M.C. have been personally inspected and also design by me/us will make such foundation and super structure safe in all respect including the consideration of bearing capacity and settlement of soil and other condition, if any, conforming to all stipulations of all relevant IS Code of Practice and National Building Code.

(FOR SOIL ONLY)

**Surajit Chatterjee**  
B.E. (CIVIL), M.I.E.  
Chartered Engineer  
Geo-Technical Engineer, Class-I  
SMC Registration Number: 07  
Hospital More, Near Children Park  
Siliguri-734001, Ph-9434100002  
E-mail:chatterjee\_civ@ymail.com

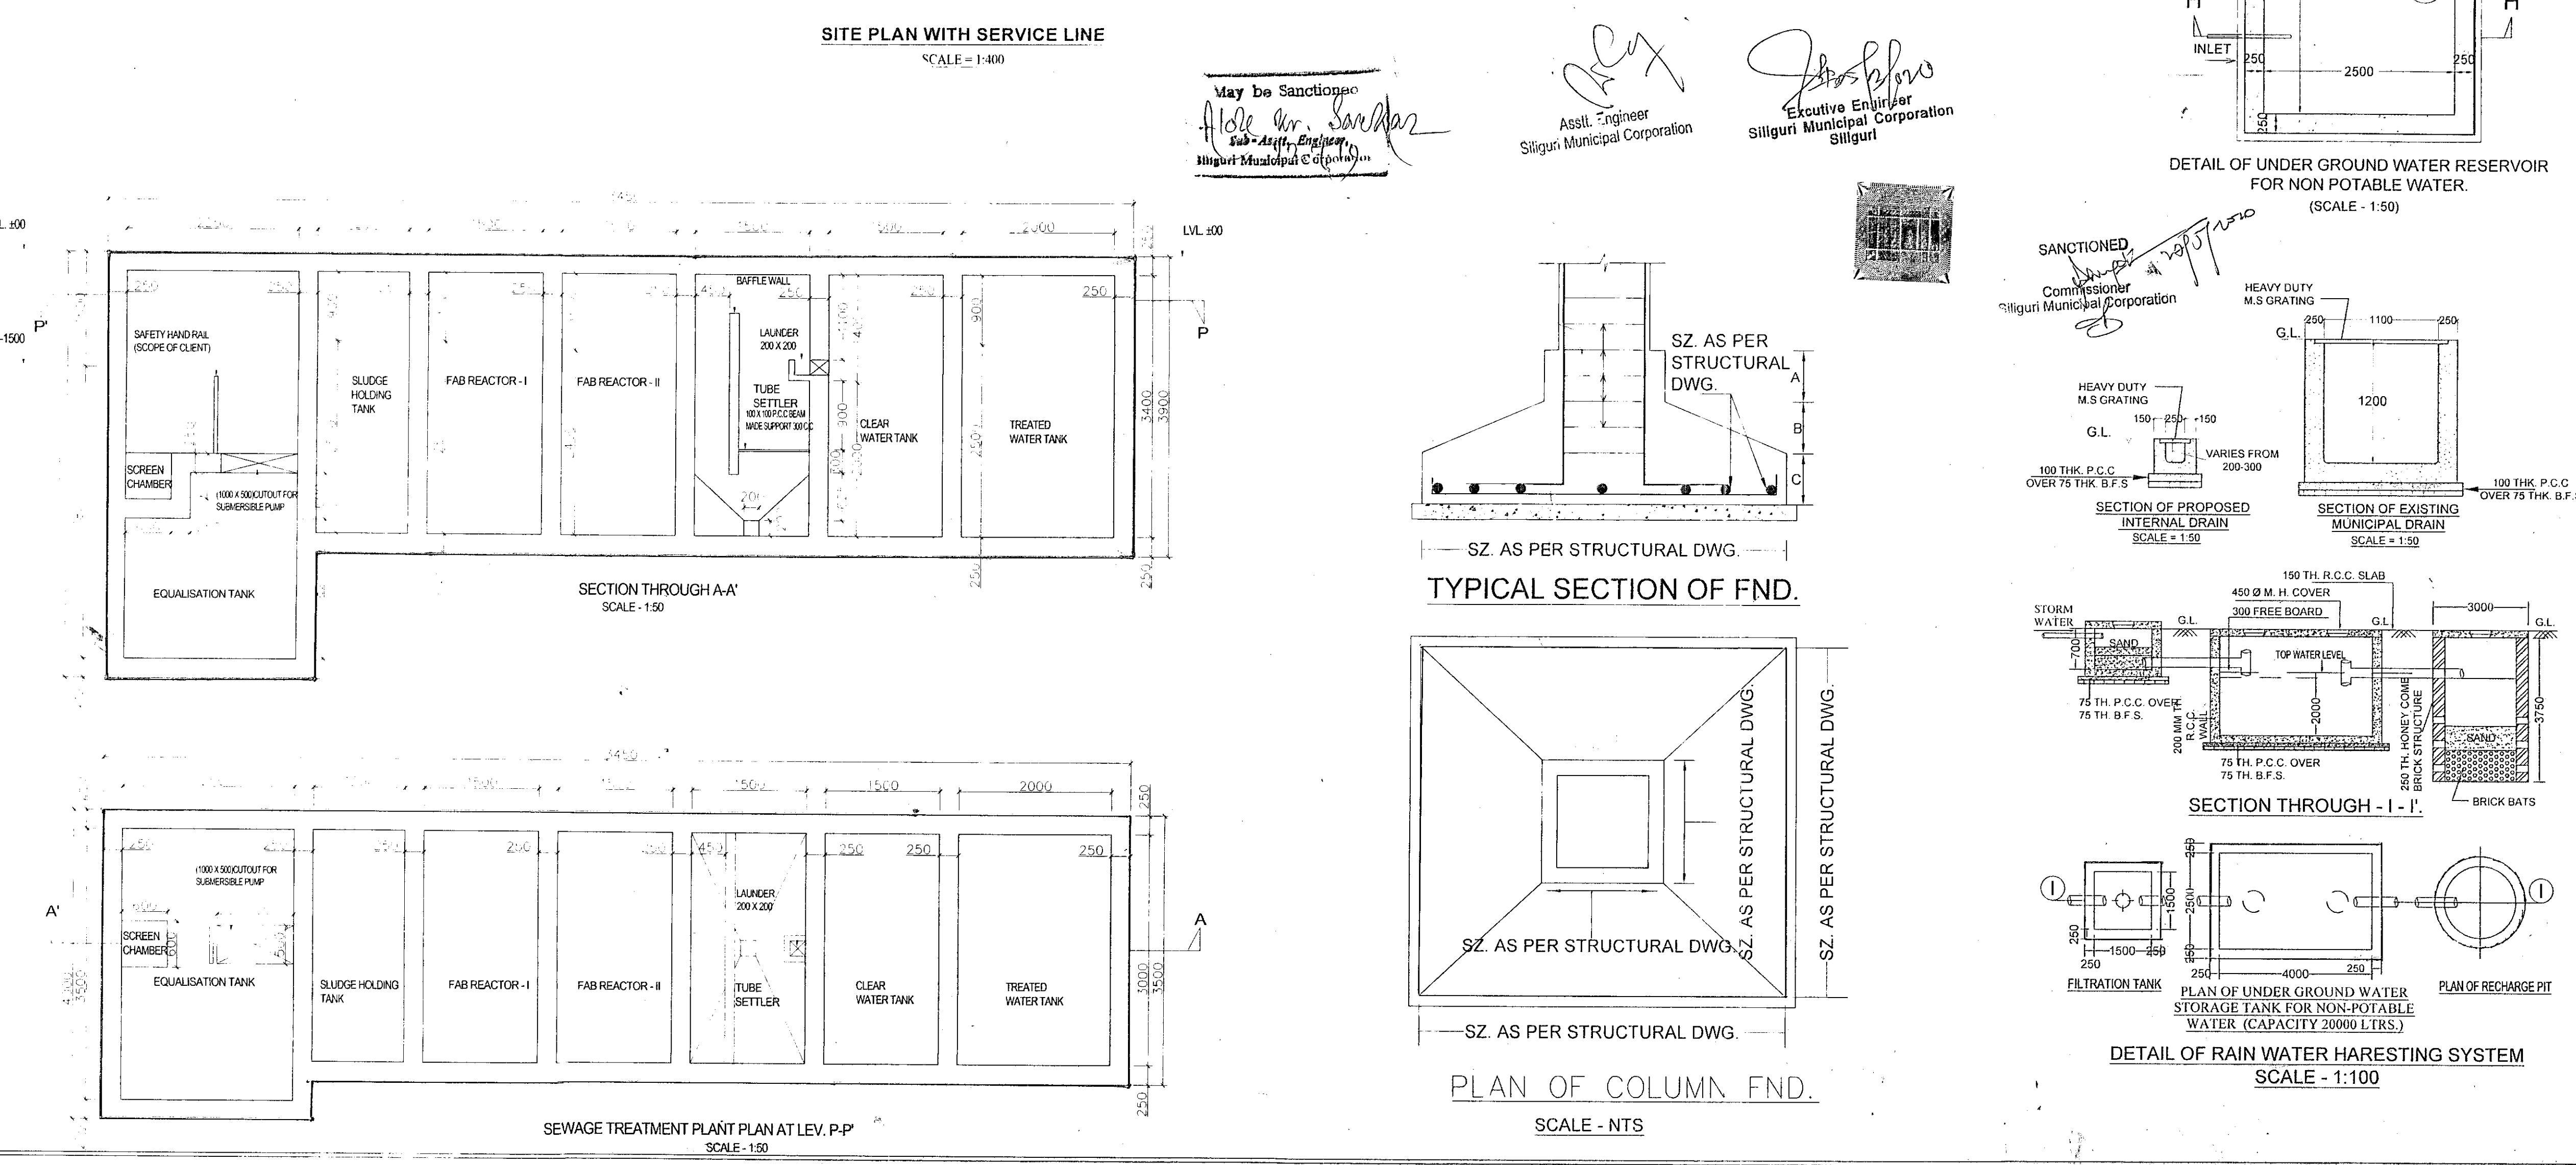

**SIGNATURE OF STRUCTURAL ENGINEER**

**SIGNATURE OF GEO-TECHNICAL ENGINEER**

**CERTIFICATE OF BUILDING PLAN**  
I/We do hereby certify that plans, elevations and other structural details of the proposed building on Plot no.- 133,133/370(R.S.),153/737(L.R.),Street - N.H. - 31 Road,Ward no. - 42, under the jurisdiction of S.M.C. have been prepared in conformity with all relevant provisions under the West Bengal Municipal (Building) Rules 2007. This also to certify that all relevant 'No Objection' Certificate from the respective Authorities such as, Fire & Emergency Services Department, Airport Authority, Pollution Control Board, Telecommunication Department etc. as applicable in this regard, are also enclosed with the application for seeking approval of the plan to construct/ reconstruct/addition to/alteration of the building on the said plot.

**DEBANJAN DE**  
Architect & Urban Planner  
B. ARCH., M. PLAN  
CA/2014/63348

**SIGNATURE OF ARCHITECT / L.B.S.**

**SCALE:- AS MENTIONED**

**DATE - 12.02.2019**

**SHEET NO. :- 03/3**

**CKD. BY:- K. K. ROY**

**DRAWN BY:- MOFIKUL**

**GREEN ARCHITECTURE CONSULTING ENGINEERS PVT. LTD.**

**1ST FLOOR, B.R. AMBEDKAR COMPLEX, HILL CART ROAD, SILIGURI - 734003**