


AJNA COMMERCIAL PVT. LTD.

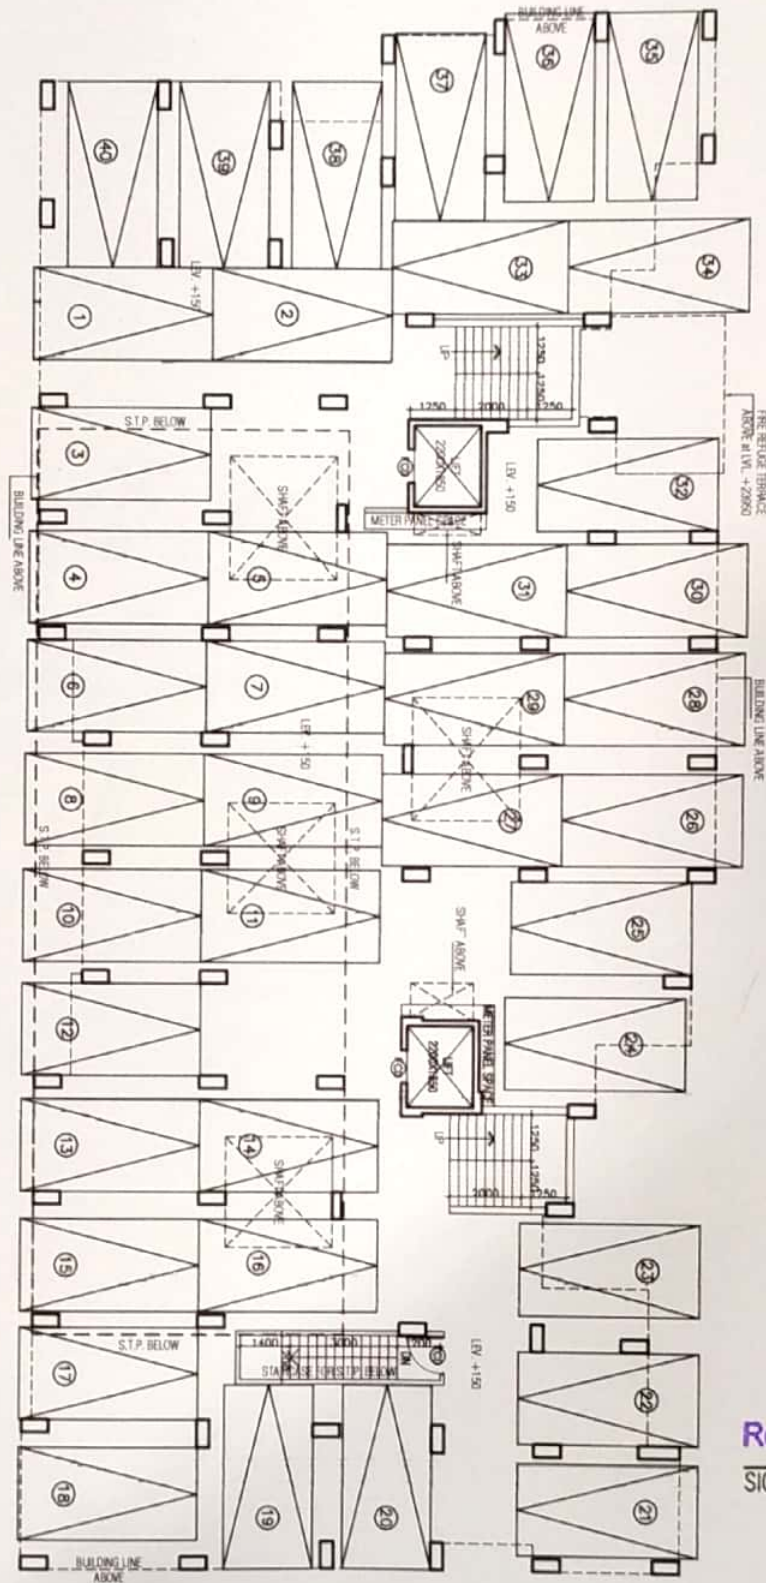

GROUND FLOOR PLAN
OF BLOCK - A



Loharuka Niket, DC-9/28, Shastri Bagan, Deshbandhu Nagar, VIP Road, Kolkata - 700059
 ☎: 033 2576 2618 / 1034 // ✉: info@loharukagroup.com // CIN No. U51909WB2007PTC114390

Monojit Das
MONOJIT DAS
 Architect
 Reg. No. CA/96/20070
 SIGNATURE OF ARCHITECT