


# AJNA COMMERCIAL PVT. LTD.

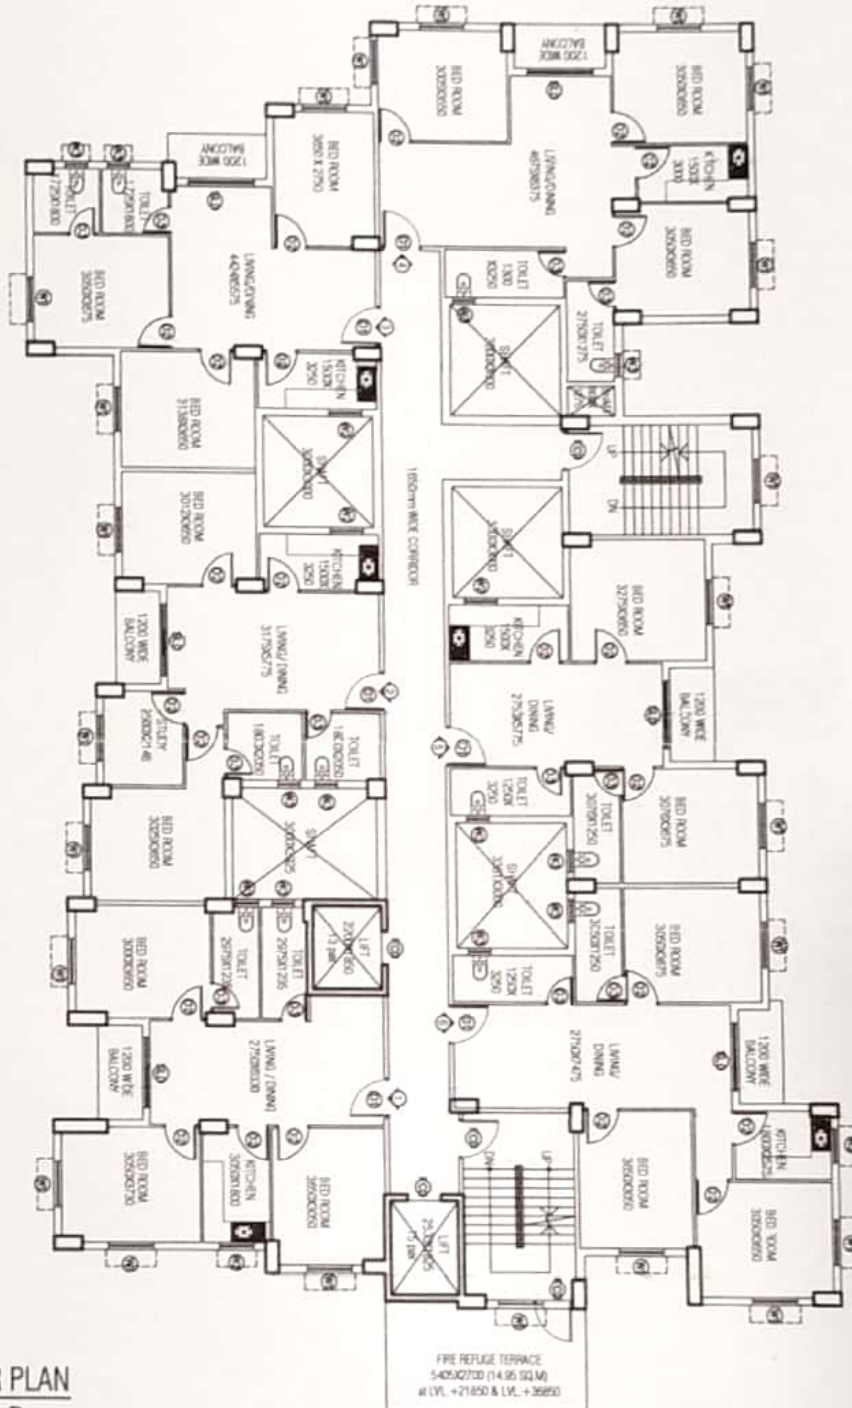

TYPICAL FLOOR PLAN OF BLOCK - B

*Monojit Das*

**MONOJIT DAS**

Architect

Reg. No. CA/96/20079

SIGNATURE OF ARCHITECT



Loharuka Niket, DC-9/28, Shastri Bagan, Deshbandhu Nagar, VIP Road, Kolkata -700059  
 ☎: 033 2576 2618 / 1034 // ✉: info@loharukagroup.com // CIN No. U51909WB2007PTC114390