

PROJECT
**PROPOSED TOWNSHIP
 "CALCUTTA RIVERSIDE" PROJECT
 AT BATANAGAR, MOUZA - MIRPUR,
 BANGLA, JAGTALA AND NANGI
 WARD NO. 27 & 28
 MAHESHTALA MUNICIPALITY,
 SOUTH 24 PARGANAS**
 FOR RIVERBANK DEVELOPERS PVT. LTD.

Parcel Name:
HILAND GREENS
 MOUZA - MIRPUR, RESPECTIVE DAG NO- 12(P), 36(P) TO 40(P), 46(P) TO 51(P), 60(P), 77(P), 102(P) TO 104(P), 106(P) TO 109(P).

Title: **ELEVATION-6**
 TOWER A, B, C, 11, 12, 13, 14, 15, 16, 17, 18, 19, 20, 21, 22, 23, 24, 25 & 30 (0+14)
ELEVATION-7
 TOWER A, B, C, 11, 13, 14, 16, 18, 19, 20, 22, 24, 25 & 30 (0+14)

Date: **12.03.15** Drawing No.
 Scale: **1:100** CRSHQTYPE-I&I/VELELG-17

DRAWING STATUS - For MUNICIPAL SANCTION

NOTE:
 ALL STRUCTURAL R.C.C. WALLS ARE WITHIN & NON-STRUCTURAL R.C.C. WALLS ARE OUTSIDE UNLESS STATED OTHERWISE.
 ALL DIMENSIONS ARE IN MM.

DECLARATION OF OWNER
 THE CERTIFIED THAT I HAVE GONE THROUGH THE WEST BENGAL MUNICIPALITY (BUILDING) RULES, 2007, AND ALSO UNDERTAKE TO ABIDE BY THOSE RULES DURING AND AFTER CONSTRUCTION OF THE BUILDING.

Riverbank Developers Pvt. Ltd.
Suman Kumar
 Authorised Signatory

SIGNATURE OF OWNER
 RIVERBANK DEVELOPERS PVT. LTD.

CERTIFICATE OF STRUCTURAL STABILITY
 WE HEREBY CERTIFY THAT THE FOUNDATION AND SUPER STRUCTURE OF THE BUILDING PROPOSED FOR CONSTRUCTION ON THE HOLDING NO- 1, NEW BATA ROAD, MOUZA - MIRPUR, JAGTALA, BANGLA & NANGI, WARD NO - 27 & 28, MAHESHTALA MUNICIPALITY HAVE BEEN SO DESIGNED BY ME/US WILL TAKE SURE FOUNDATION AND SUPER STRUCTURE SAFE IN ALL RESPECT INCLUDING THE CONSIDERATION OF BEARING CAPACITY AND SETTLEMENT OF SOIL ETC.

Pallabi Gupta Roy
 PALLABI GUPTA ROY
 Registered Architect
 Regn. No.-CA/95/18558

SIGNATURE OF ARCHITECT
 NAME, ADDRESS & EMPANELMENT NO.

Upal Satra
 UPAL SATRA
 B.O.E. NO. 120/1987
 FILE-122/0801
 1002 Sankaraj Street, Calcutta
 Dist. 24, P.O. No. 27

SIGNATURE OF STRUCTURAL ENGINEER
 NAME, ADDRESS & EMPANELMENT NO.

Alok Roy
 ALOK ROY
 Enlisted Geotechnical Engineer
 Rajpur-Sonarpur Municipality
 No.- 008 / G.T. Eng., Class-I


SIGNATURE OF GEO-TECHNICAL ENGINEER
 NAME, ADDRESS & EMPANELMENT NO.

STRUCTURAL CONSULTANTS
M.N. Consultants (Pvt.) Ltd.
 MNC House
 15/16, RAJANGA MAIN ROAD,
 KOLKATA - 700 027
 Phone No. - (033) 4516 5712


GEO-TECHNICAL CONSULTANTS
Geotest Engineering Pvt. Ltd.
 (An ISO 9001:2000 Certified Company)
 Soil Investigation & Foundation Consultants IA, Main Park,
 Kolkata - 700 028
 Phone No. - (033) 2430 5464 / 8123

RIVER BANK DEVELOPERS PVT. LTD.
 225 C - A.J.C. Bose Road, 4th Floor
 Kolkata - 700022
 Phone No. - (033) 2283 8015-17
 Fax No. 91-33-2289 2148
 W: www.riverbank.com

THIS DRAWING IS A PART OF THE CONTRACT DOCUMENTS AND THE PROPERTY OF RIVERBANK DEVELOPERS PVT. LTD. IT IS NOT TO BE REPRODUCED OR USED FOR ANY OTHER PROJECT WITHOUT THE WRITTEN PERMISSION OF RIVERBANK DEVELOPERS PVT. LTD.

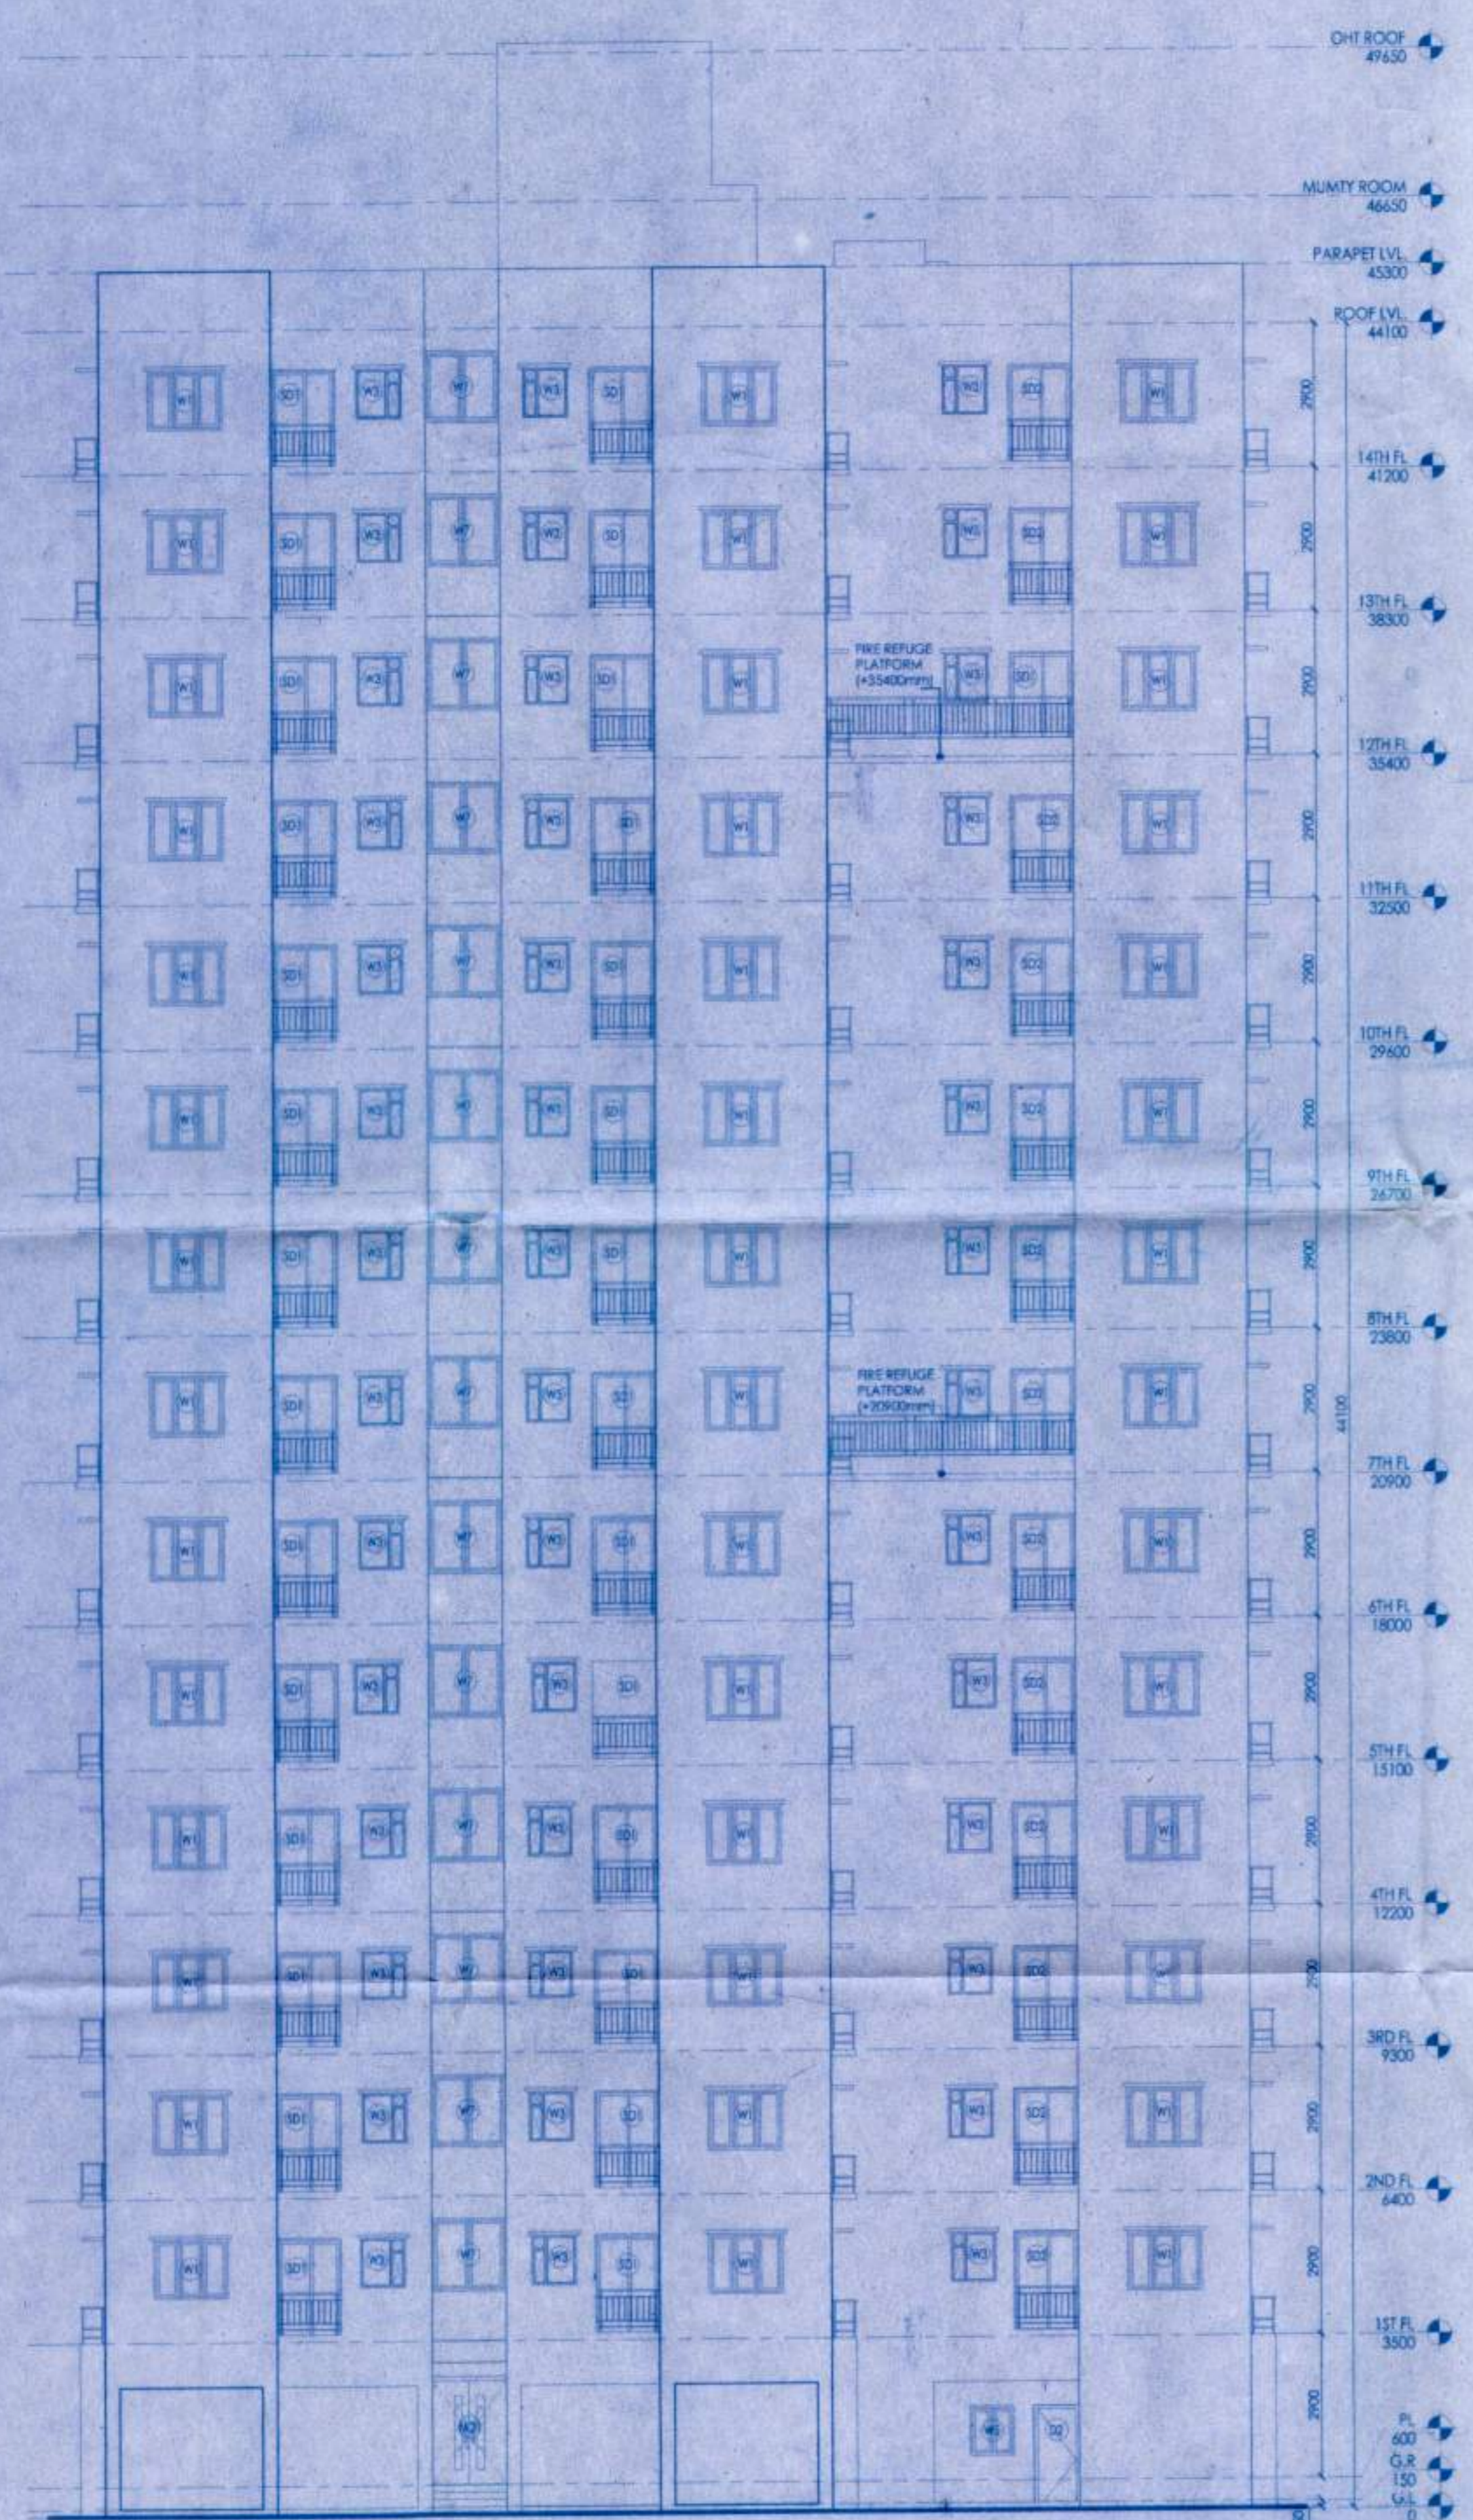

ELEVATION - 6
 SCALE-1:100

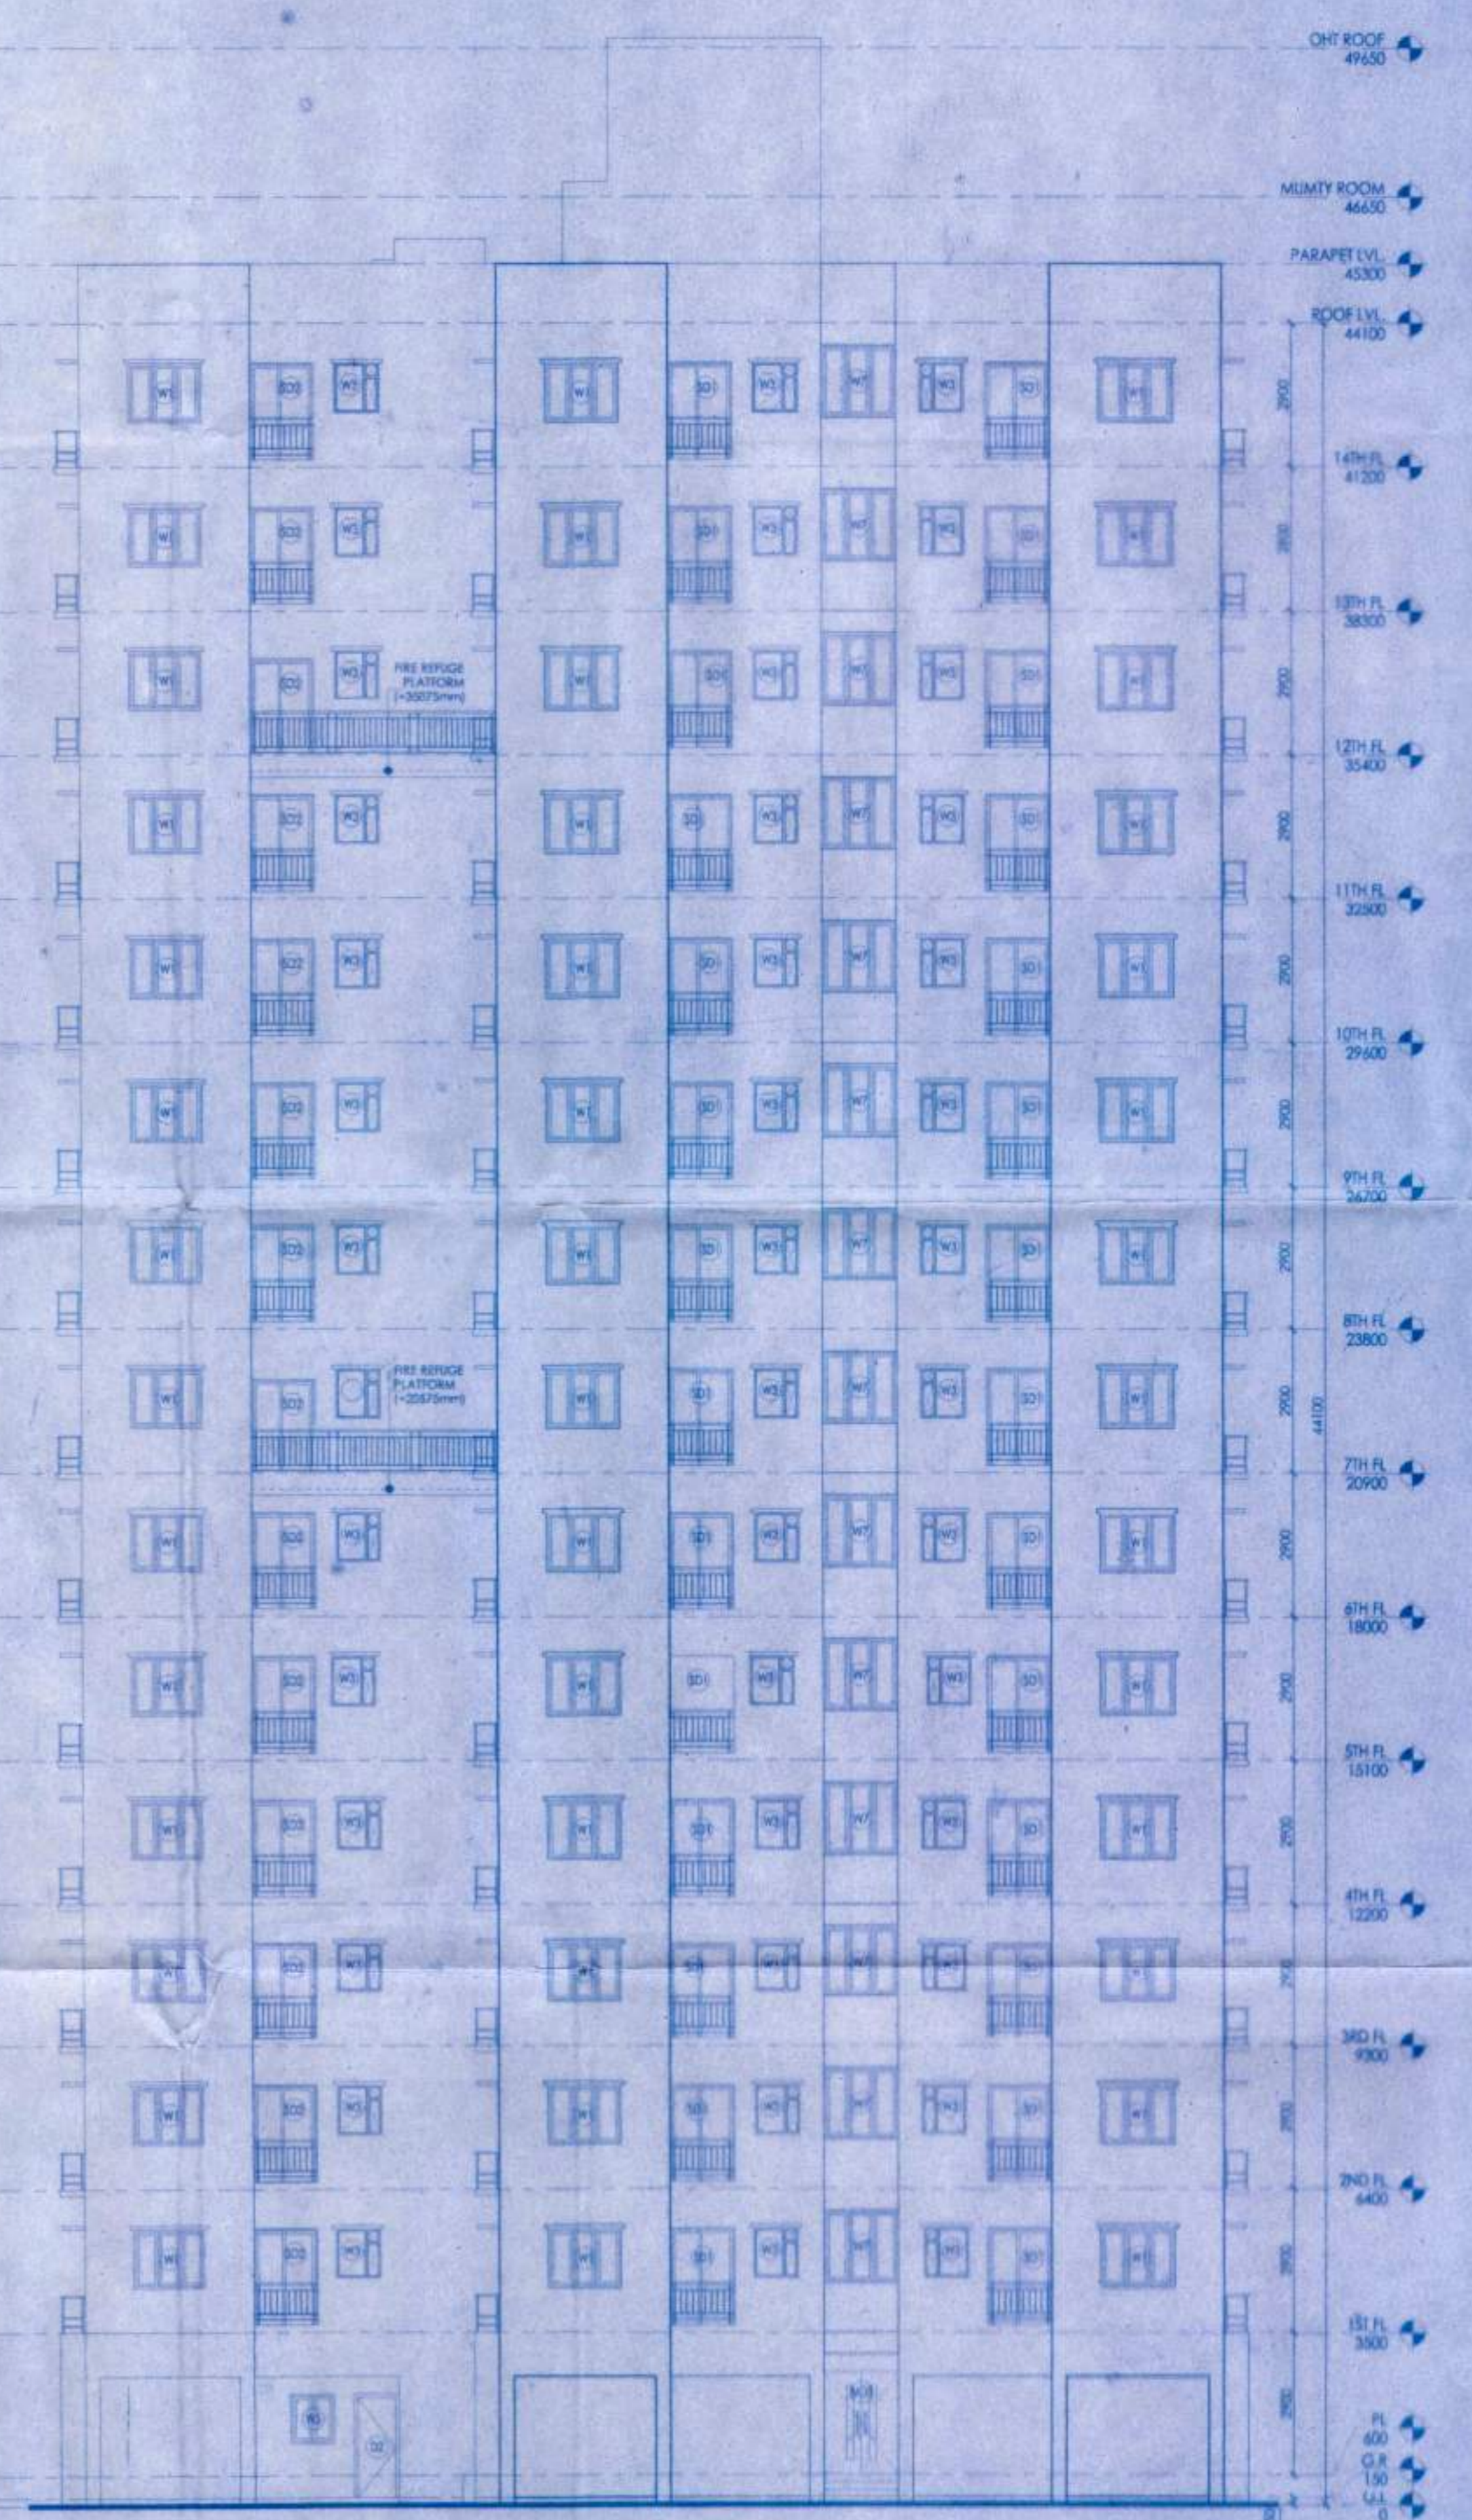

ELEVATION - 7
 SCALE-1:100

- WALL LEGEND
- 300 mm R.C.C. Wall
 - 140 mm R.C.C. Wall
 - 125 mm R.C.C. Wall
 - Brick Wall



