


SECTION - G-G
SCALE: 1:100

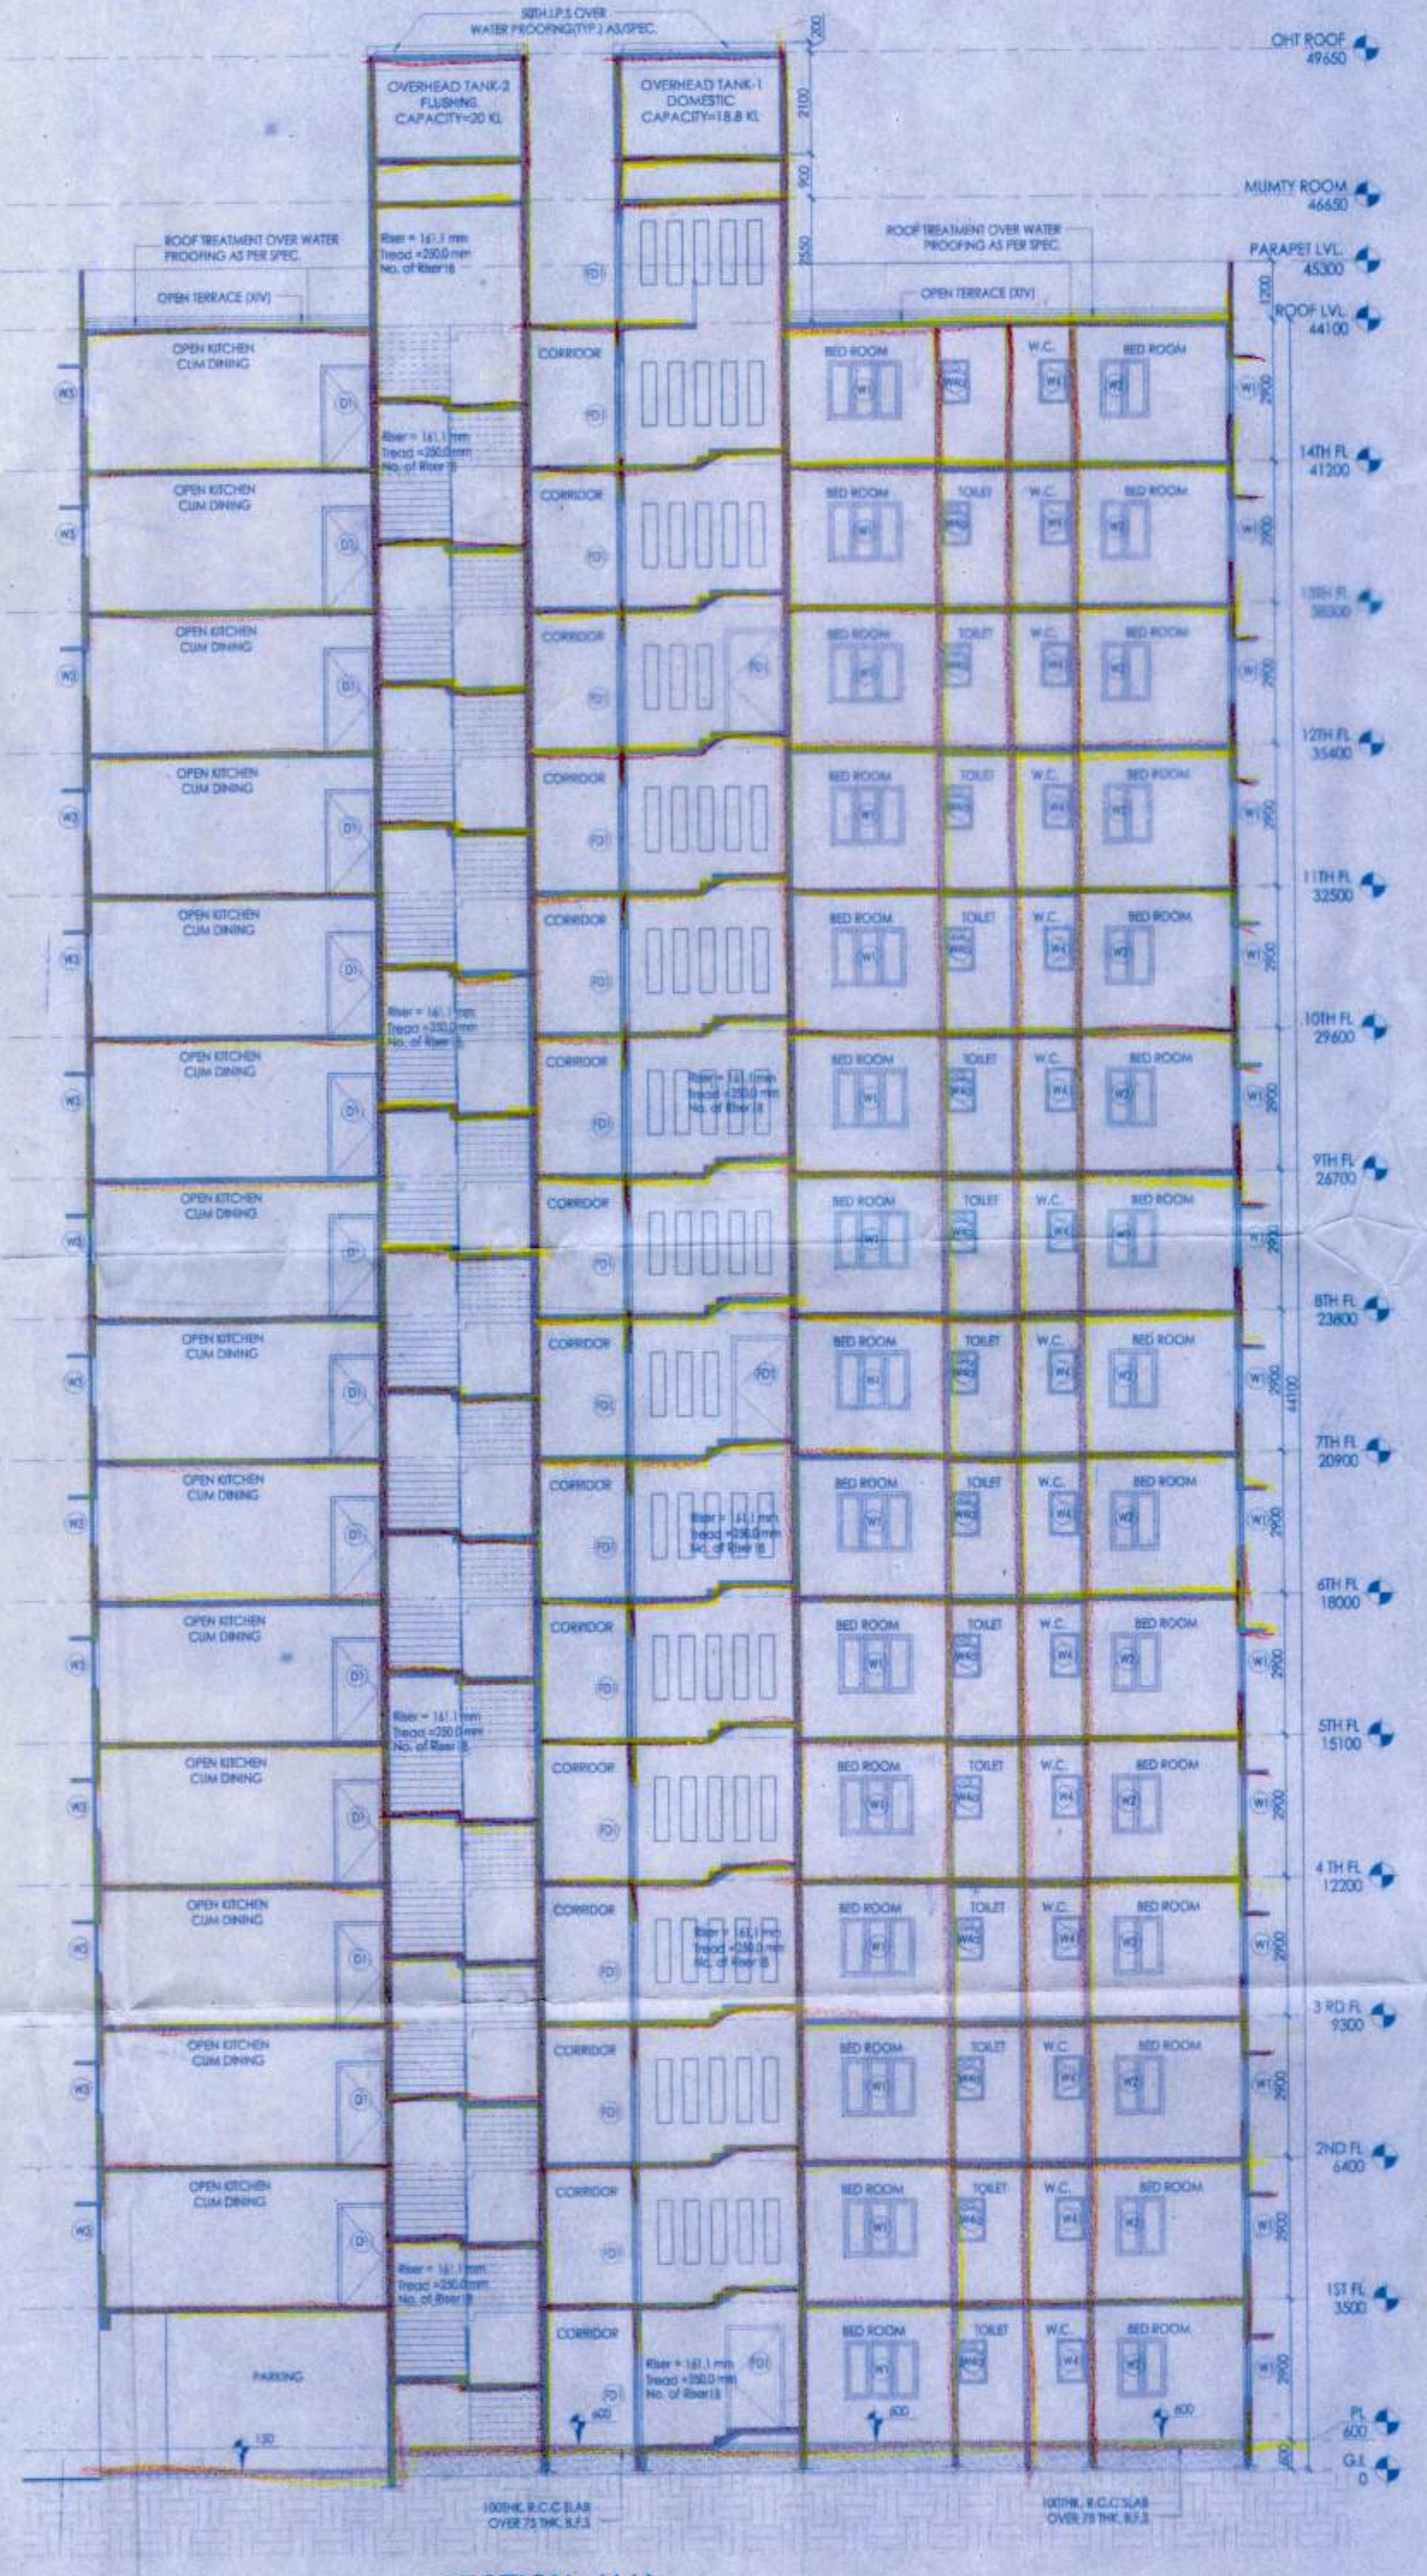

SECTION - H-H
SCALE: 1:100

WALL LEGEND

[Symbol]	200 TH. R.C.C. WALL
[Symbol]	150 TH. R.C.C. WALL
[Symbol]	125 TH. R.C.C. WALL
[Symbol]	Brick Wall

PROJECT
PROPOSED TOWNSHIP "CALCUTTA RIVERSIDE" PROJECT AT BATANAGAR, MOUZA - MIRPUR, BANGLA, JAGTALA AND NANGI WARD NO. 27 & 28 MAHESHTALA MUNICIPALITY, SOUTH 24 PARGANAS
 FOR RIVERBANK DEVELOPERS PVT. LTD.

Parcel Name:
HILAND GREENS
 MOUZA - MIRPUR, RESPECTIVE DAG NO- 12(P), 36(P) TO 45(P), 46(P) TO 51(P), 60(P), 71(P), 102(P) TO 104(P), 106(P) TO 109(P)
 Title:
SECTION GG & HH TOWER 19 (G+14)
 Date: **12.03.15** Drawing No.
 Scale: **1:100** CRS/HG/TYP-VI/SEC/LGL-22
 DRAWING STATUS: For MUNICIPAL SANCTION

NOTE:
 ALL STRUCTURAL R.C.C. WALLS ARE 150THK & NON-STRUCTURAL R.C.C. WALLS ARE 125THK (UNLESS SPECIFIED OTHERWISE). ALL DIMENSIONS ARE IN M.M.

DECLARATION OF OWNER
 THE CERTIFIED THAT I HAVE GONE THROUGH THE WEST BENGAL MUNICIPALITY (BUILDING) RULES, 2007, AND ALSO UNDERTAKE TO ABIDE BY THOSE RULES DURING AND AFTER CONSTRUCTION OF THE BUILDING.

Riverbank Developers Pvt. Ltd.
[Signature]
 Authorised Signatory

SIGNATURE OF OWNER
 RIVERBANK DEVELOPERS PVT. LTD.

CERTIFICATE OF STRUCTURAL STABILITY
 WE HEREBY CERTIFY THAT THE FOUNDATION AND SUPER STRUCTURE OF THE BUILDING PROPOSED FOR CONSTRUCTION ON THE HOLDING NO- 1, NEW BATA ROAD, MOUZA - MIRPUR, JAGTALA, BANGLA & NANGI, WARD NO- 27 & 28, MAHESHTALA MUNICIPALITY HAVE BEEN SO DESIGNED BY ME/US WILL MAKE SUCH FOUNDATION AND SUPER STRUCTURE SAFE IN ALL RESPECT INCLUDING THE CONSIDERATION OF BEARING CAPACITY AND SETTLEMENT OF SOIL ETC.

Pallabi Gupta Roy
PALLABI GUPTA ROY
 Registered Architect
 Regn. No.-CA/95/18558

SIGNATURE OF ARCHITECT
 NAME, ADDRESS & EMPANELMENT NO.

Utpal Santra
UTPAL SANTRA
 B.E., M.C.E. (STRUCT.)
 F.I.E. (212285)
 I.M.U. Registered Structural Engineer
 Class I, E.S.E. No. 1/98

SIGNATURE OF STRUCTURAL ENGINEER
 NAME, ADDRESS & EMPANELMENT NO.

Alok Roy
ALOK ROY
 Enlisted Geotechnical Engineer
 Rajpur-Benarpur Municipality
 No- 908 / G.T. Eng., Class-I

SIGNATURE OF GEO-TECHNICAL ENGINEER
 NAME, ADDRESS & EMPANELMENT NO.

STRUCTURAL CONSULTANTS
M.N. Consultants (Pvt.) Ltd.
 MNC House
 151, RAJANAGA MAIN ROAD
 KOLKATA - 700025
 Phone No. - (033) 4016 5712

GEO-TECHNICAL CONSULTANTS
Geotest Engineering Pvt. Ltd.
 (An ISO 9001:2008 Certified Company)
 Soil Investigators & Foundation Consultants 6A, Main Park,
 Kolkata - 700004
 Phone No. - (033) 2430 3484 / 8103

RIVER BANK DEVELOPERS PVT. LTD.
 225-C, A. J.C. Bose Road, 4th Floor
 Kolkata - 700025
 Phone No. - (033) 6283 9015-17
 Fax No. 91-33-2288 2148
 W. www.riverbankdev.com



Before starting any construction site must conform with the plan conditions and other conditions as proposed in the plan. The validity of this permit is limited to the Building Plan No. 12/04/2017
 Valid until: 11/04/2020
 Renewal within: 10/04/2020
 Construction should be carried out in accordance with the plan.

158 07-08 (Amended)
 Greenbank Developers P/L
 87 x 38
 11/2/17

APARTMENT BUILDING

APARTMENT BUILDING
 FINAL APPROVAL FROM
 PLANNING DEPARTMENT SANCTIONED
 REVISION: FINAL EIR AND PLAN
 Reference to the code of laws for the safety
 of the town or village and private
 property.