


100 TH. L.T. OVER 100 TH. R.C.C. SLAB

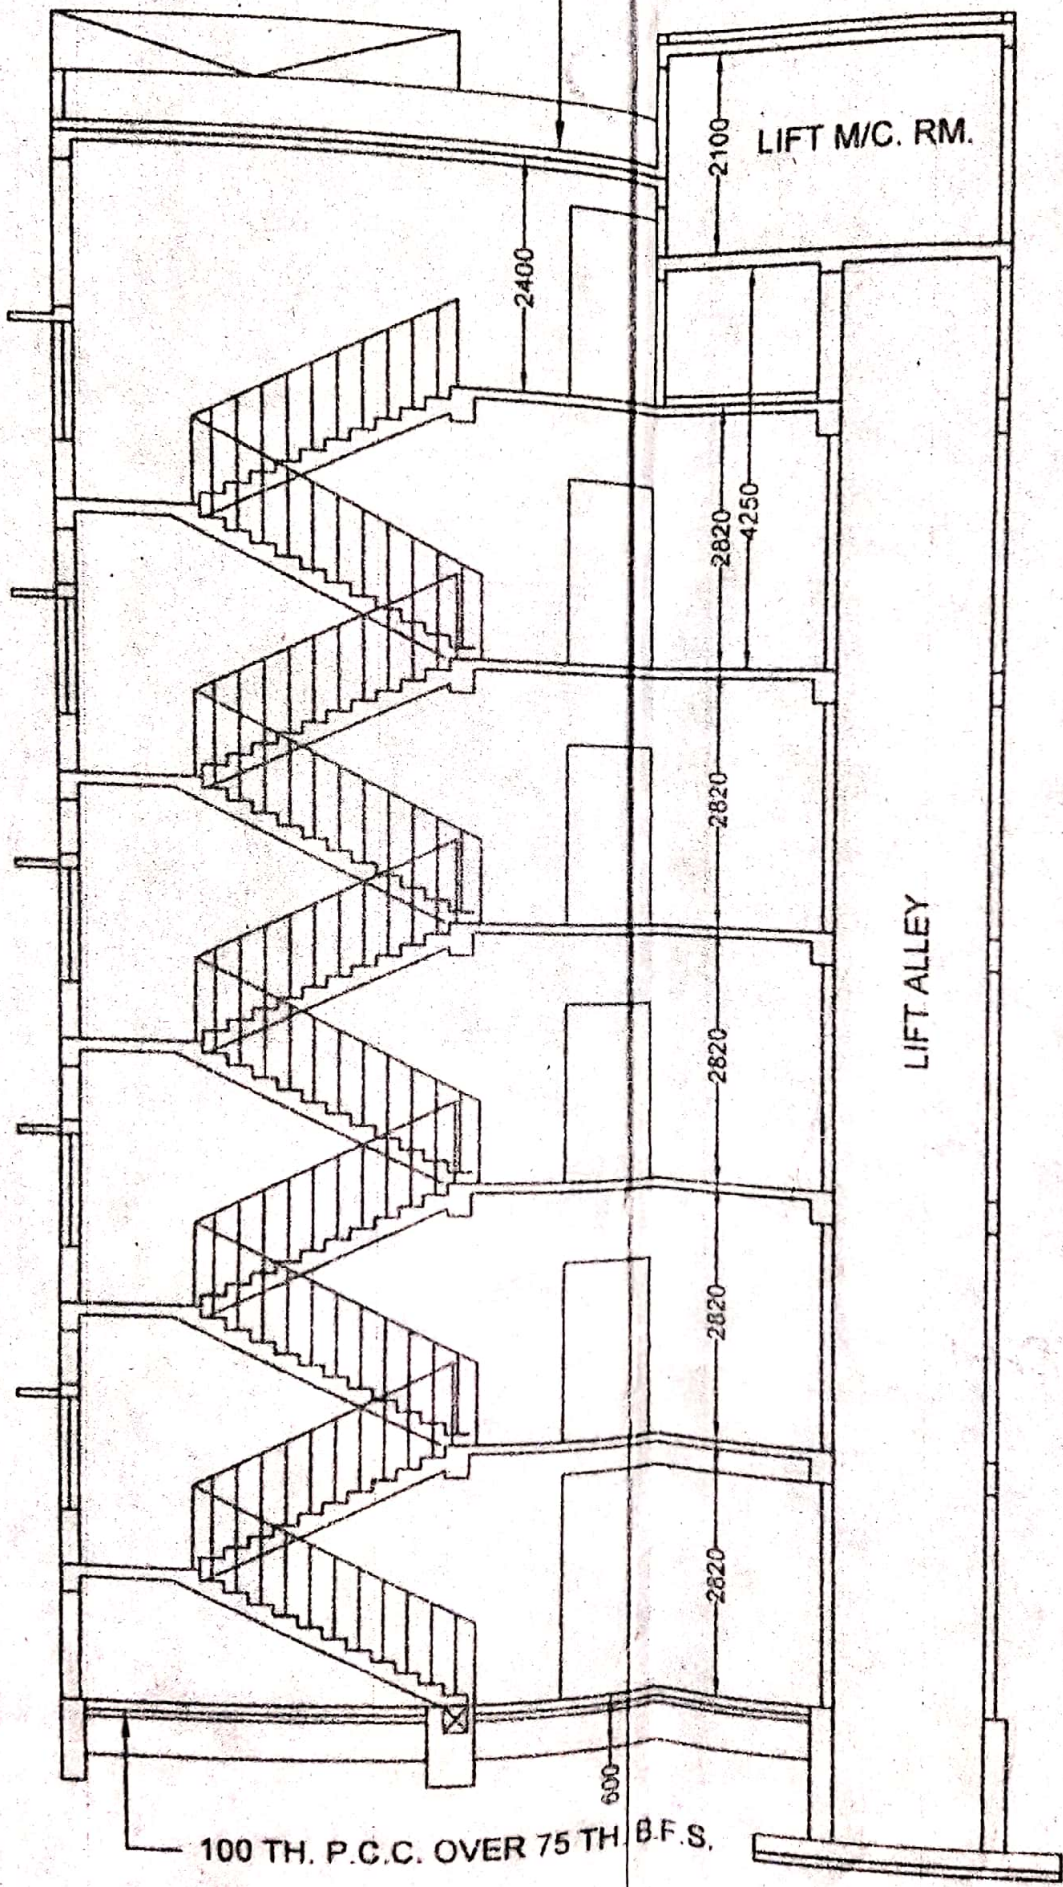

100 TH. P.C.C. OVER 75 TH. B.F.S.

SECTION ON A-A