


ELECTRO STEEL LTD.

H/O. JAWAHARLAL DEY & AJIT CHAKRABORTY

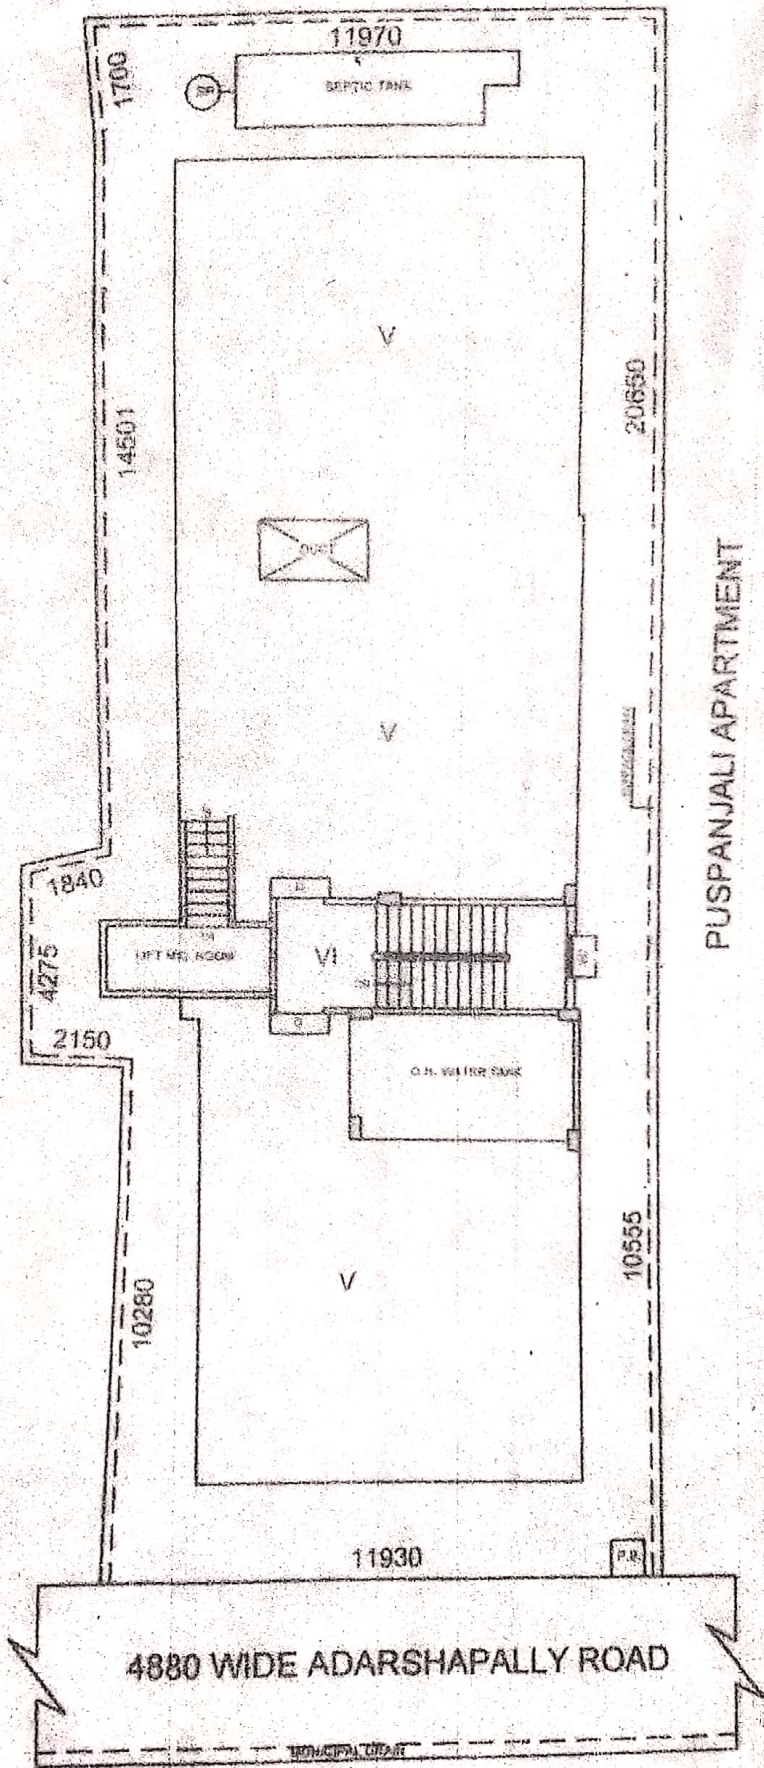

PUSPANJALI APARTMENT

SITE PLAN

SCALE = 1:200