




R1
 FIRE FIGHTING
 UGR
 CAPACITY
 1,00,000 LIT

R-2
 DOMESTIC
 UGR
 CAPACITY
 87,750 LIT

R-3
 UGR
 FOR RAIN
 WATER
 HARVESTING
 86,000 LIT
 CAPACITY

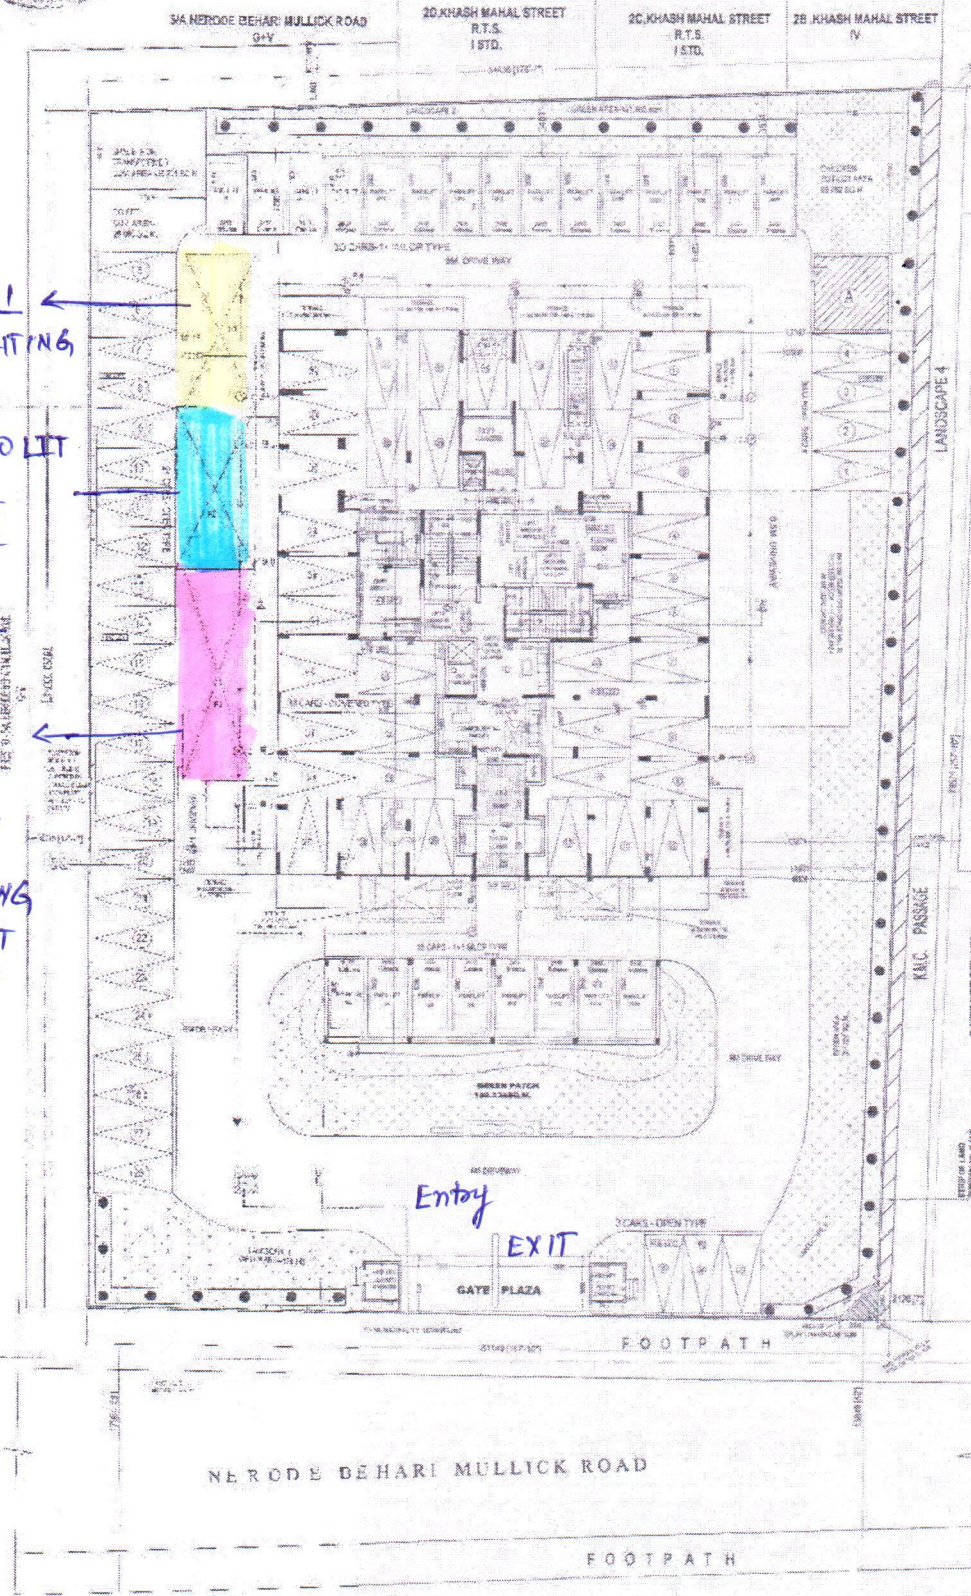

GROUND FLOOR PLAN
 SCALE = 1:100













Handwritten signature and text at the bottom of the page.