



## CERTIFICATE OF L.B.S.

CERTIFIED WITH ALL RESPONSIBILITY THAT THE BUILDING PLAN HAS BEEN DRAWN UP AS PER PROVISIONS OF WEST BENGAL MUNICIPAL BUILDING RULES AND AMMENDED FROM TIME TO TIME AND THAT THE SITE CONDITION INCLUDING THAT TO THE ABUTTING ROAD, COMMON PASSAGE CONFIRM WITH THE PLAN AND THAT IT IS A BUILDING SITE AND NOT A TANK OR FILLED UP TANK.

*Prashant Kumar*

ENGINEER

Engineer, Planner & Estimator  
L.B.S. No - B

A. G. Paul Street, Aradaha, Kol - 37  
B-30 Year 19-20


SIG. OF L.B.S/ENGINEER:

TYPE OF DRG.

**MUNICIPAL DRAWING**

**PROJECT:**

PROPOSED PLAN OF THREE STORIED RESIDENTIAL BUILDING AT PREMISES NO.-61, PRIYA NATH MIDDYA ROAD, BELGHARIA, KOL-56, WARD NO.-19, HOLDING NO.-677, J.L.NO.-3, R.S. NO.-17, MOUZA-BELGHARIA, C.S. DAG NO.-3272 & 3275, C.S. KHATIAN NO.-308, P.S.-BELGHARIA, DIST.-24 PARGANAS(NORTH) UNDER KAMARHATI MUNICIPALITY.

SCALE	1 : 100	DATE		DRG. NO.	
DELT. BY		CKD. BY		JOB NO.	

JBS DEVELOPERS

*Samir Kumar*  
Partner


*Ray*

Checked & Verified  
 Sub-Assistant Engineer  
 Assistant Engineer  
 Kamarnati Municipality


Chairman  
 Kamarnati Municipality

PLOT NO. -7.  
 OWNER SRI D.P. BANERJEE


EXAMINED & FOUND FIT FOR SANCTION  
 01/11/19  
 05/11/12

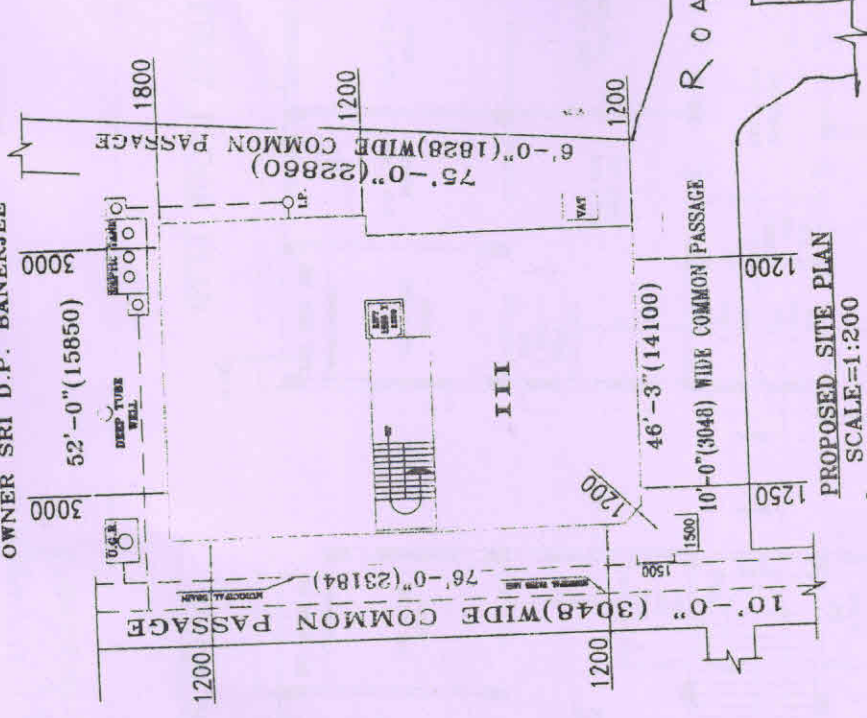

PROPOSED SITE PLAN  
 SCALE=1:200

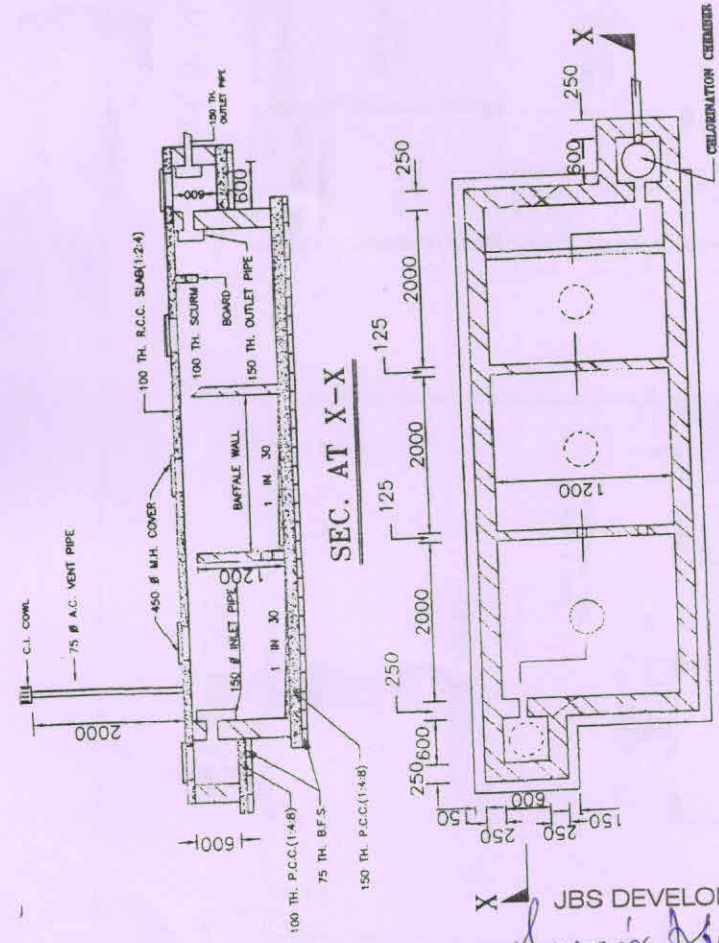


PLAN  
 SCALE= 1:25  
 SEPTIC TANK DETAILS

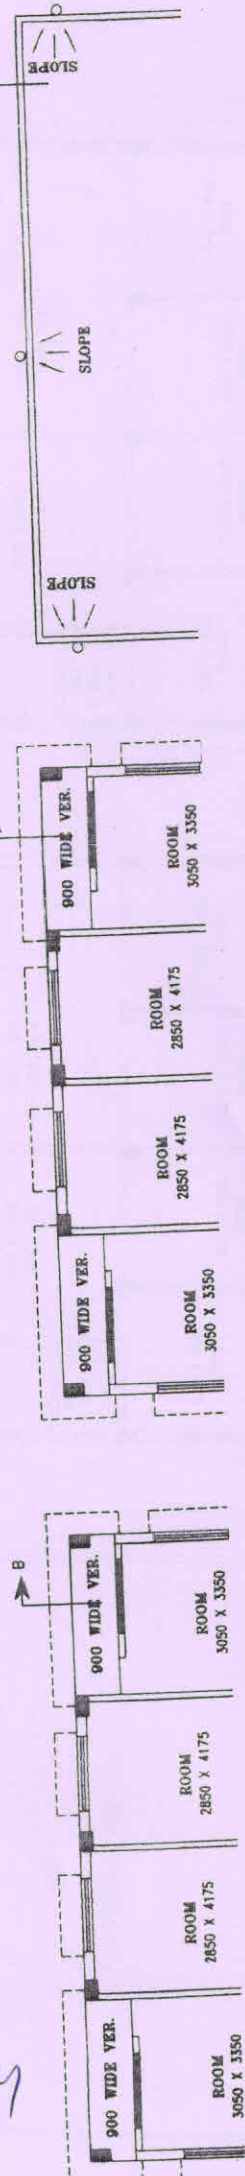


JBS DEVELOPERS  
*Samin Kumar Roy*  
 Partner


PROP. FIRST FLOOR PLAN

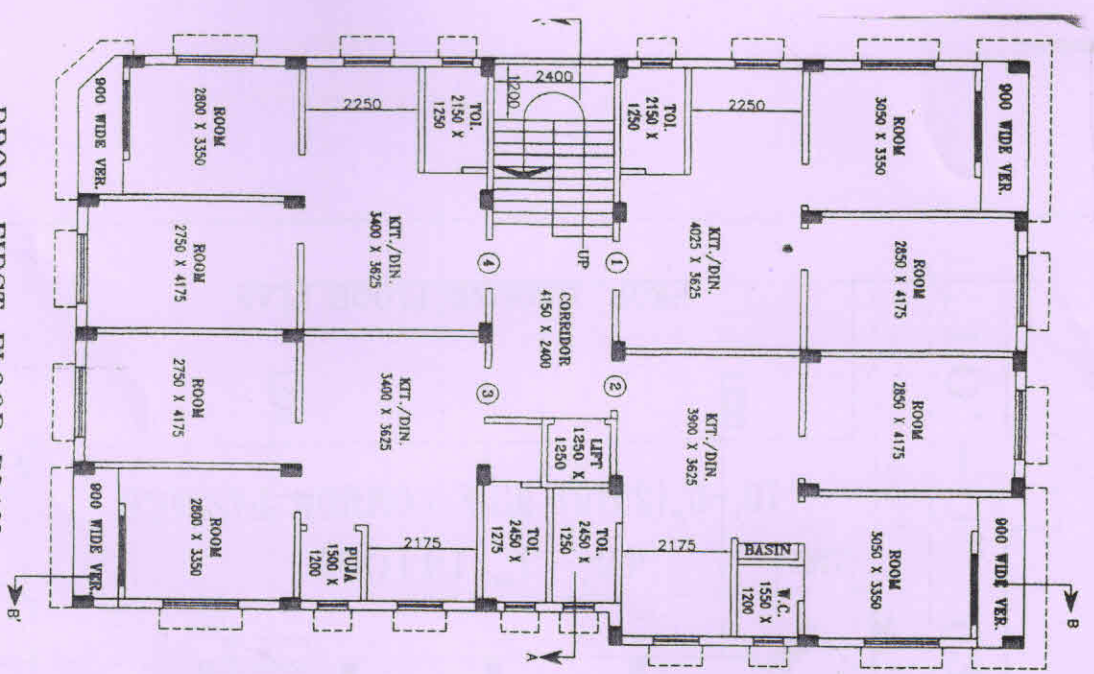

PROP. SECOND FLOOR PLAN

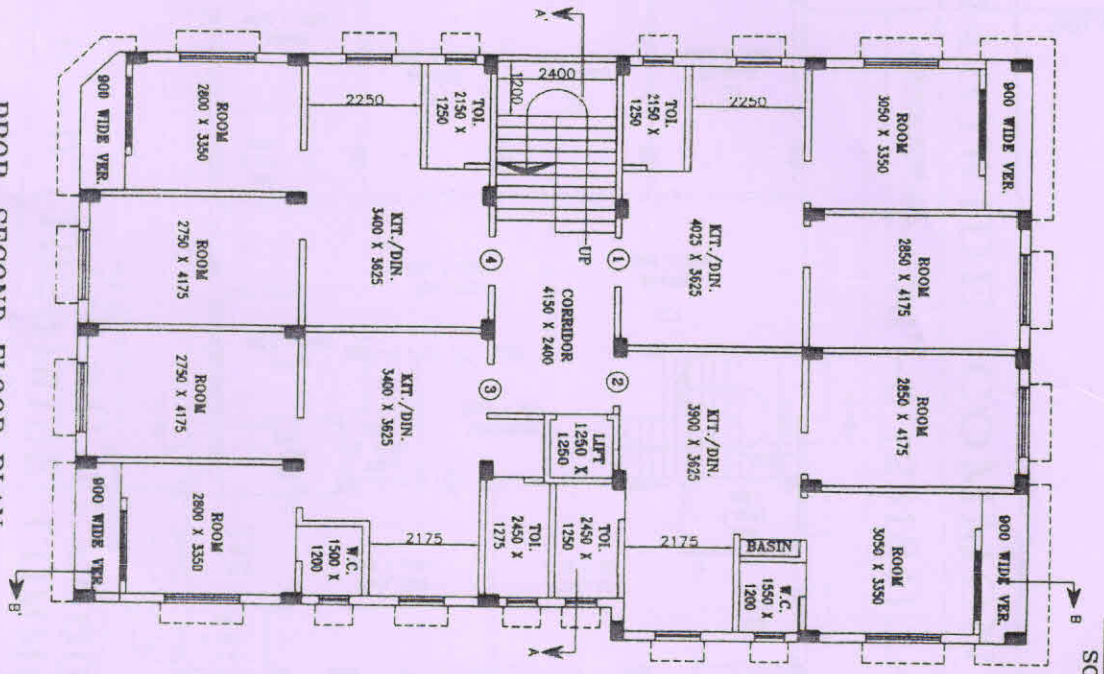




PROP. ROOF PLAN

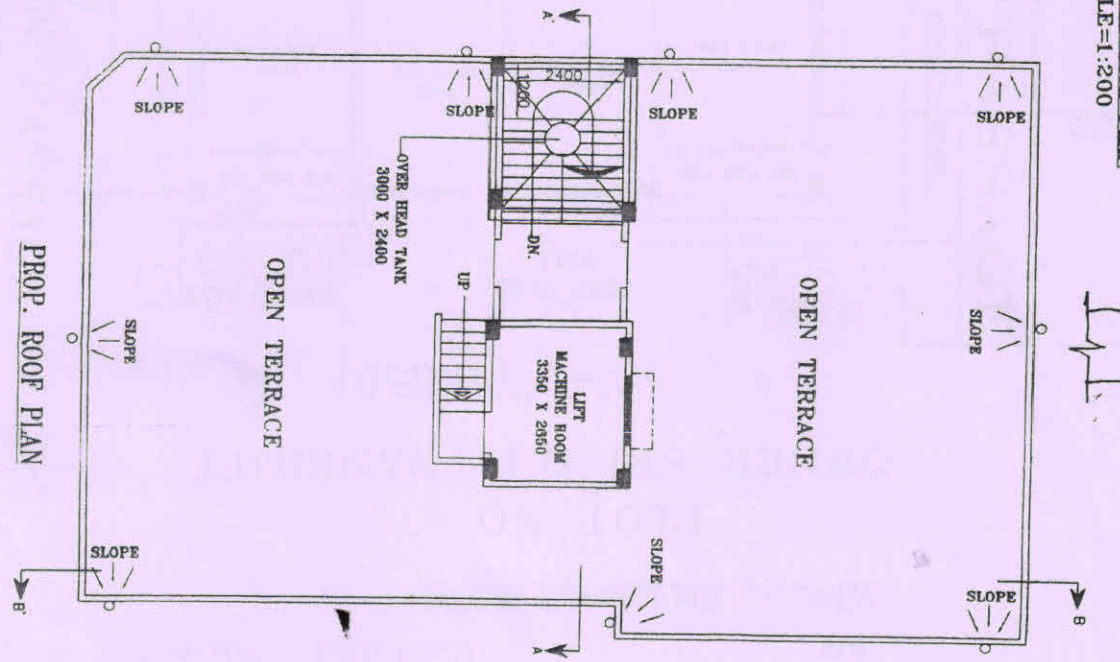

PROPOSED SITE PLAN  
SCALE=1:200

JBS DEVELOPERS  
*Jamini Kumar Roy*  
Partner



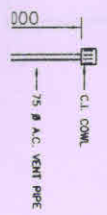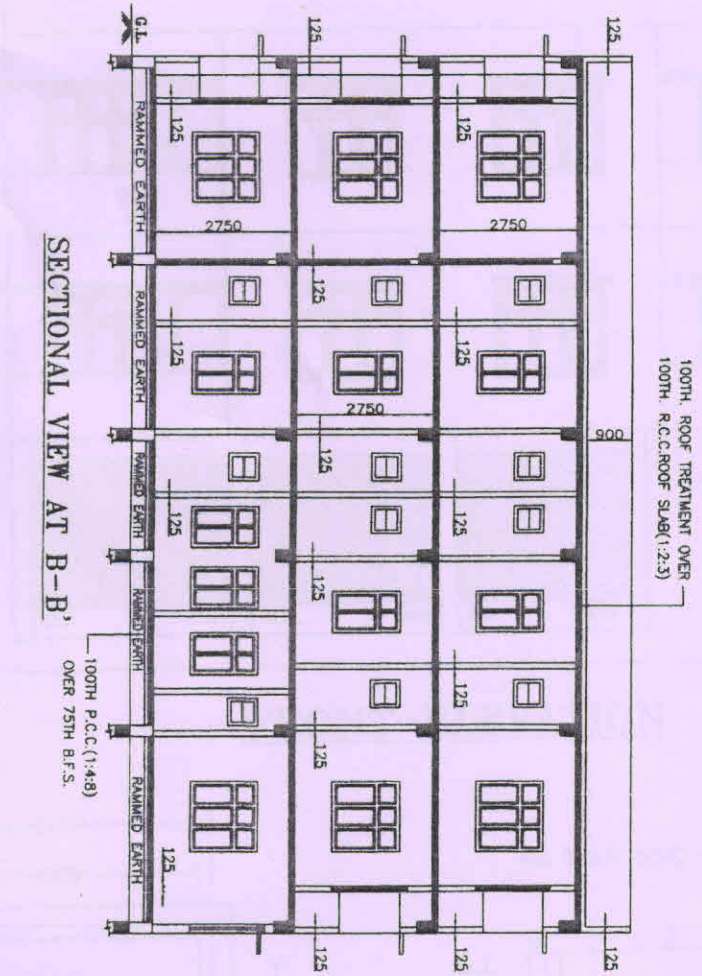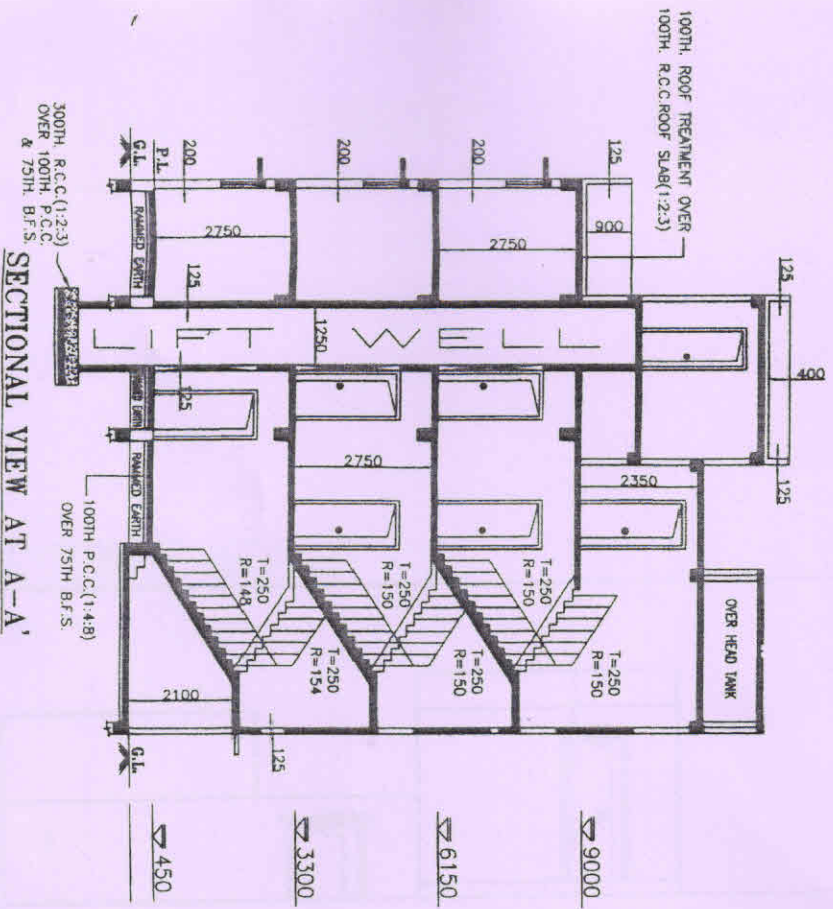


SECTIONAL VIEW AT A-A'

SECTIONAL VIEW AT B-B'

PLOT NO.-7,  
OWNER SRI D.P. BANERJEE

3000 52'-0" (15850) 3000

JBS DEVELOPERS  
*Samin Kumar Roy*  
Partner

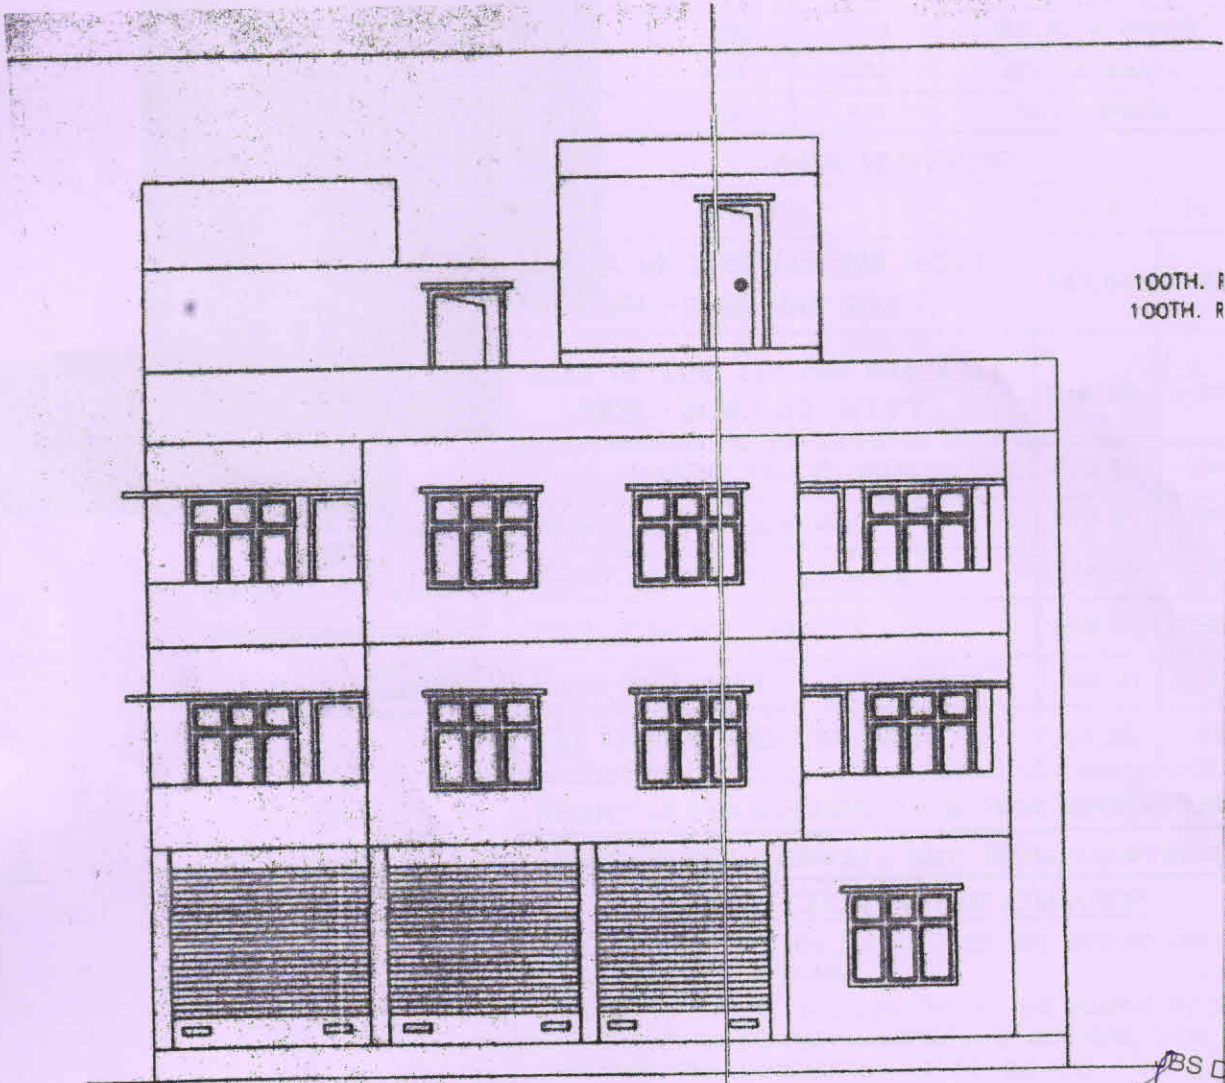

100TH. F  
100TH. R

**FRONT ELEVATION**

BS DEVELOPERS  
*Samir Kumar Ray*  
Partner

