




1ST FLOOR PLAN
BLOCK - 2

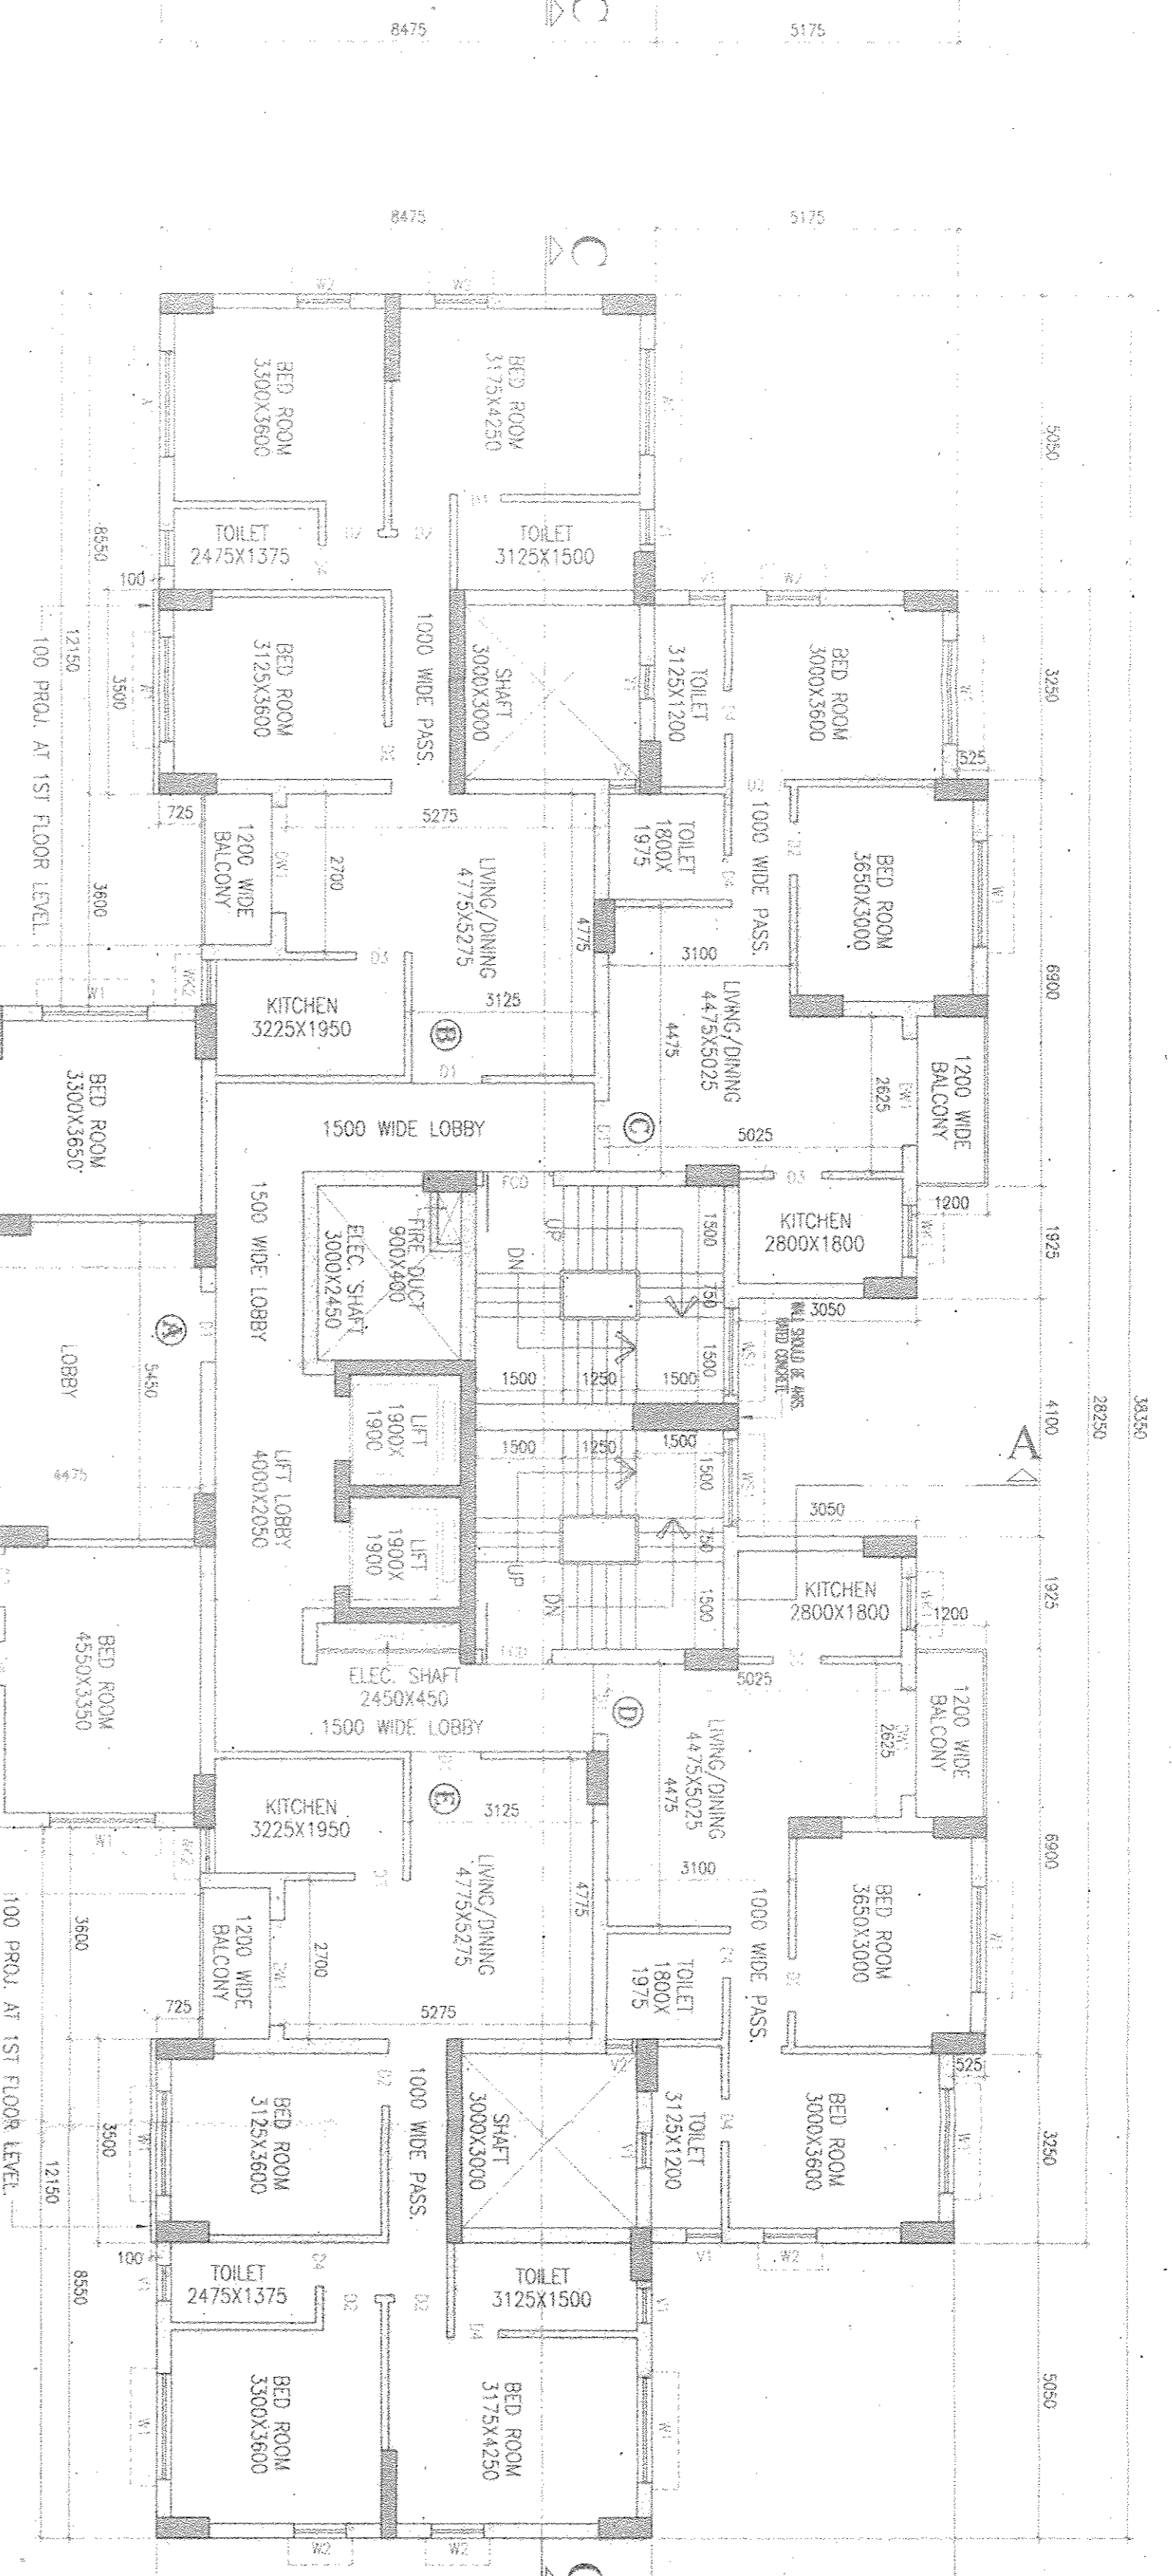

TYPICAL FLOOR PLAN
(2ND - 7TH, 9TH - 12TH, 14TH FLOOR)
BLOCK - 2

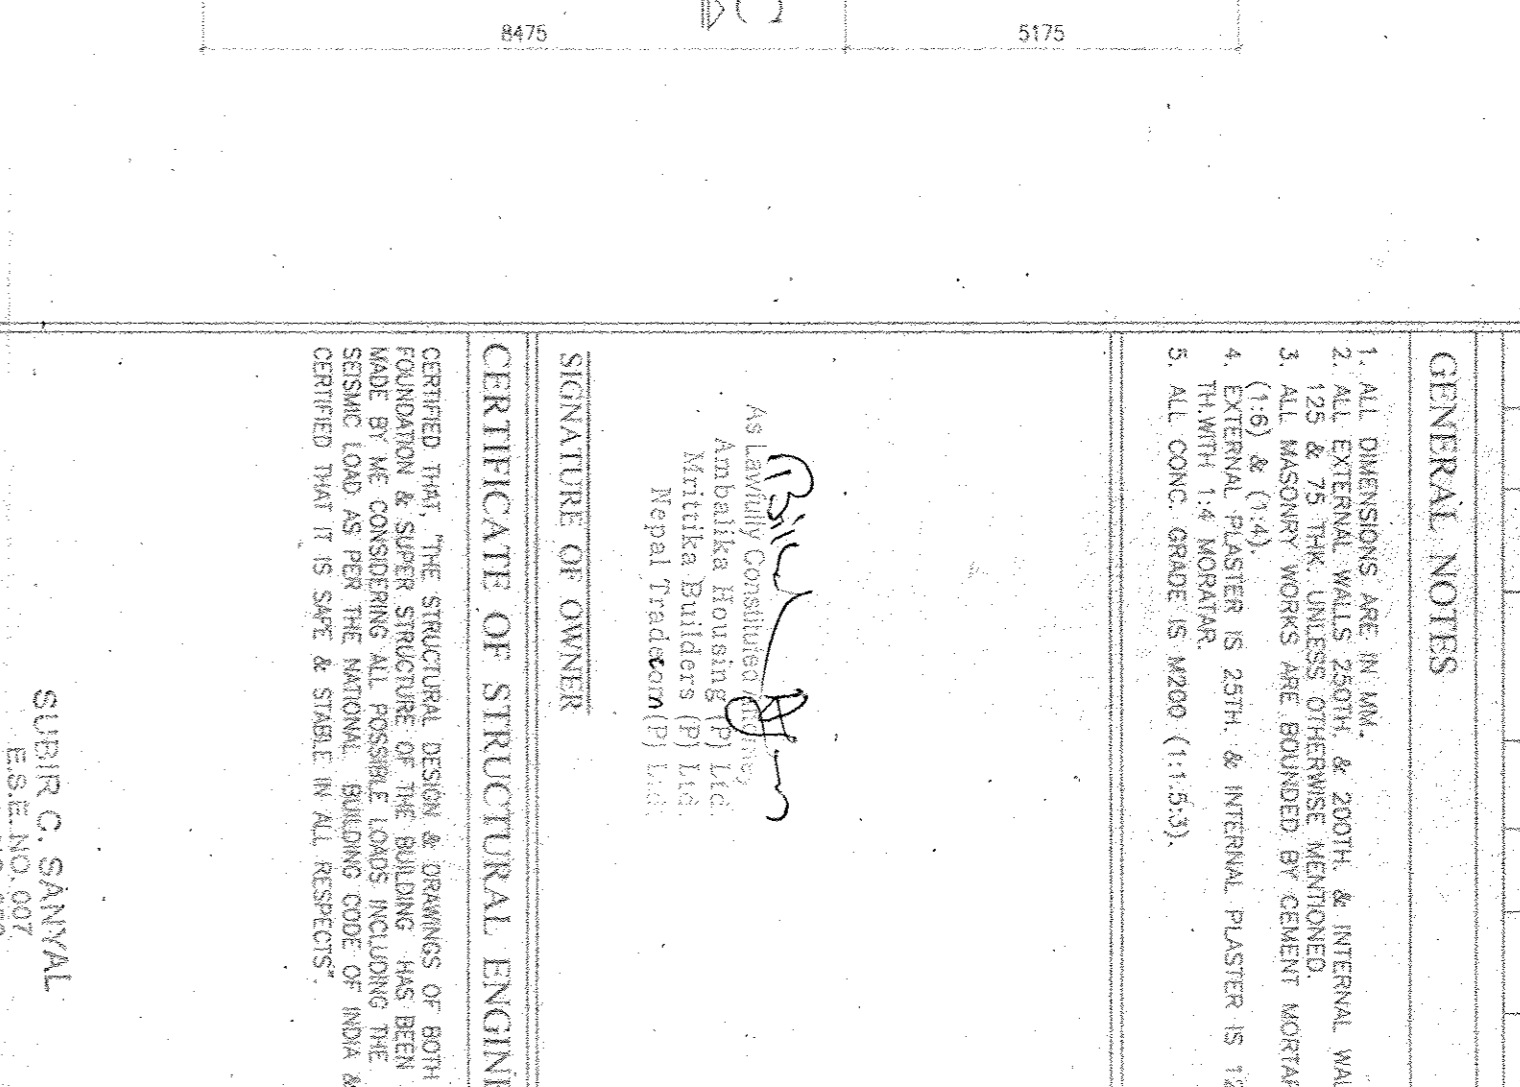

1ST FLOOR PLAN
BLOCK - 1

 

TYPICAL FLOOR PLAN
(2ND - 7TH, 9TH - 12TH, 14TH - 17TH FLOOR)
BLOCK - 1



GENERAL NOTES

1. ALL DIMENSIONS ARE IN MM.

SIGNATURE OF OWNER











