


PHASE - I

PHASE - II

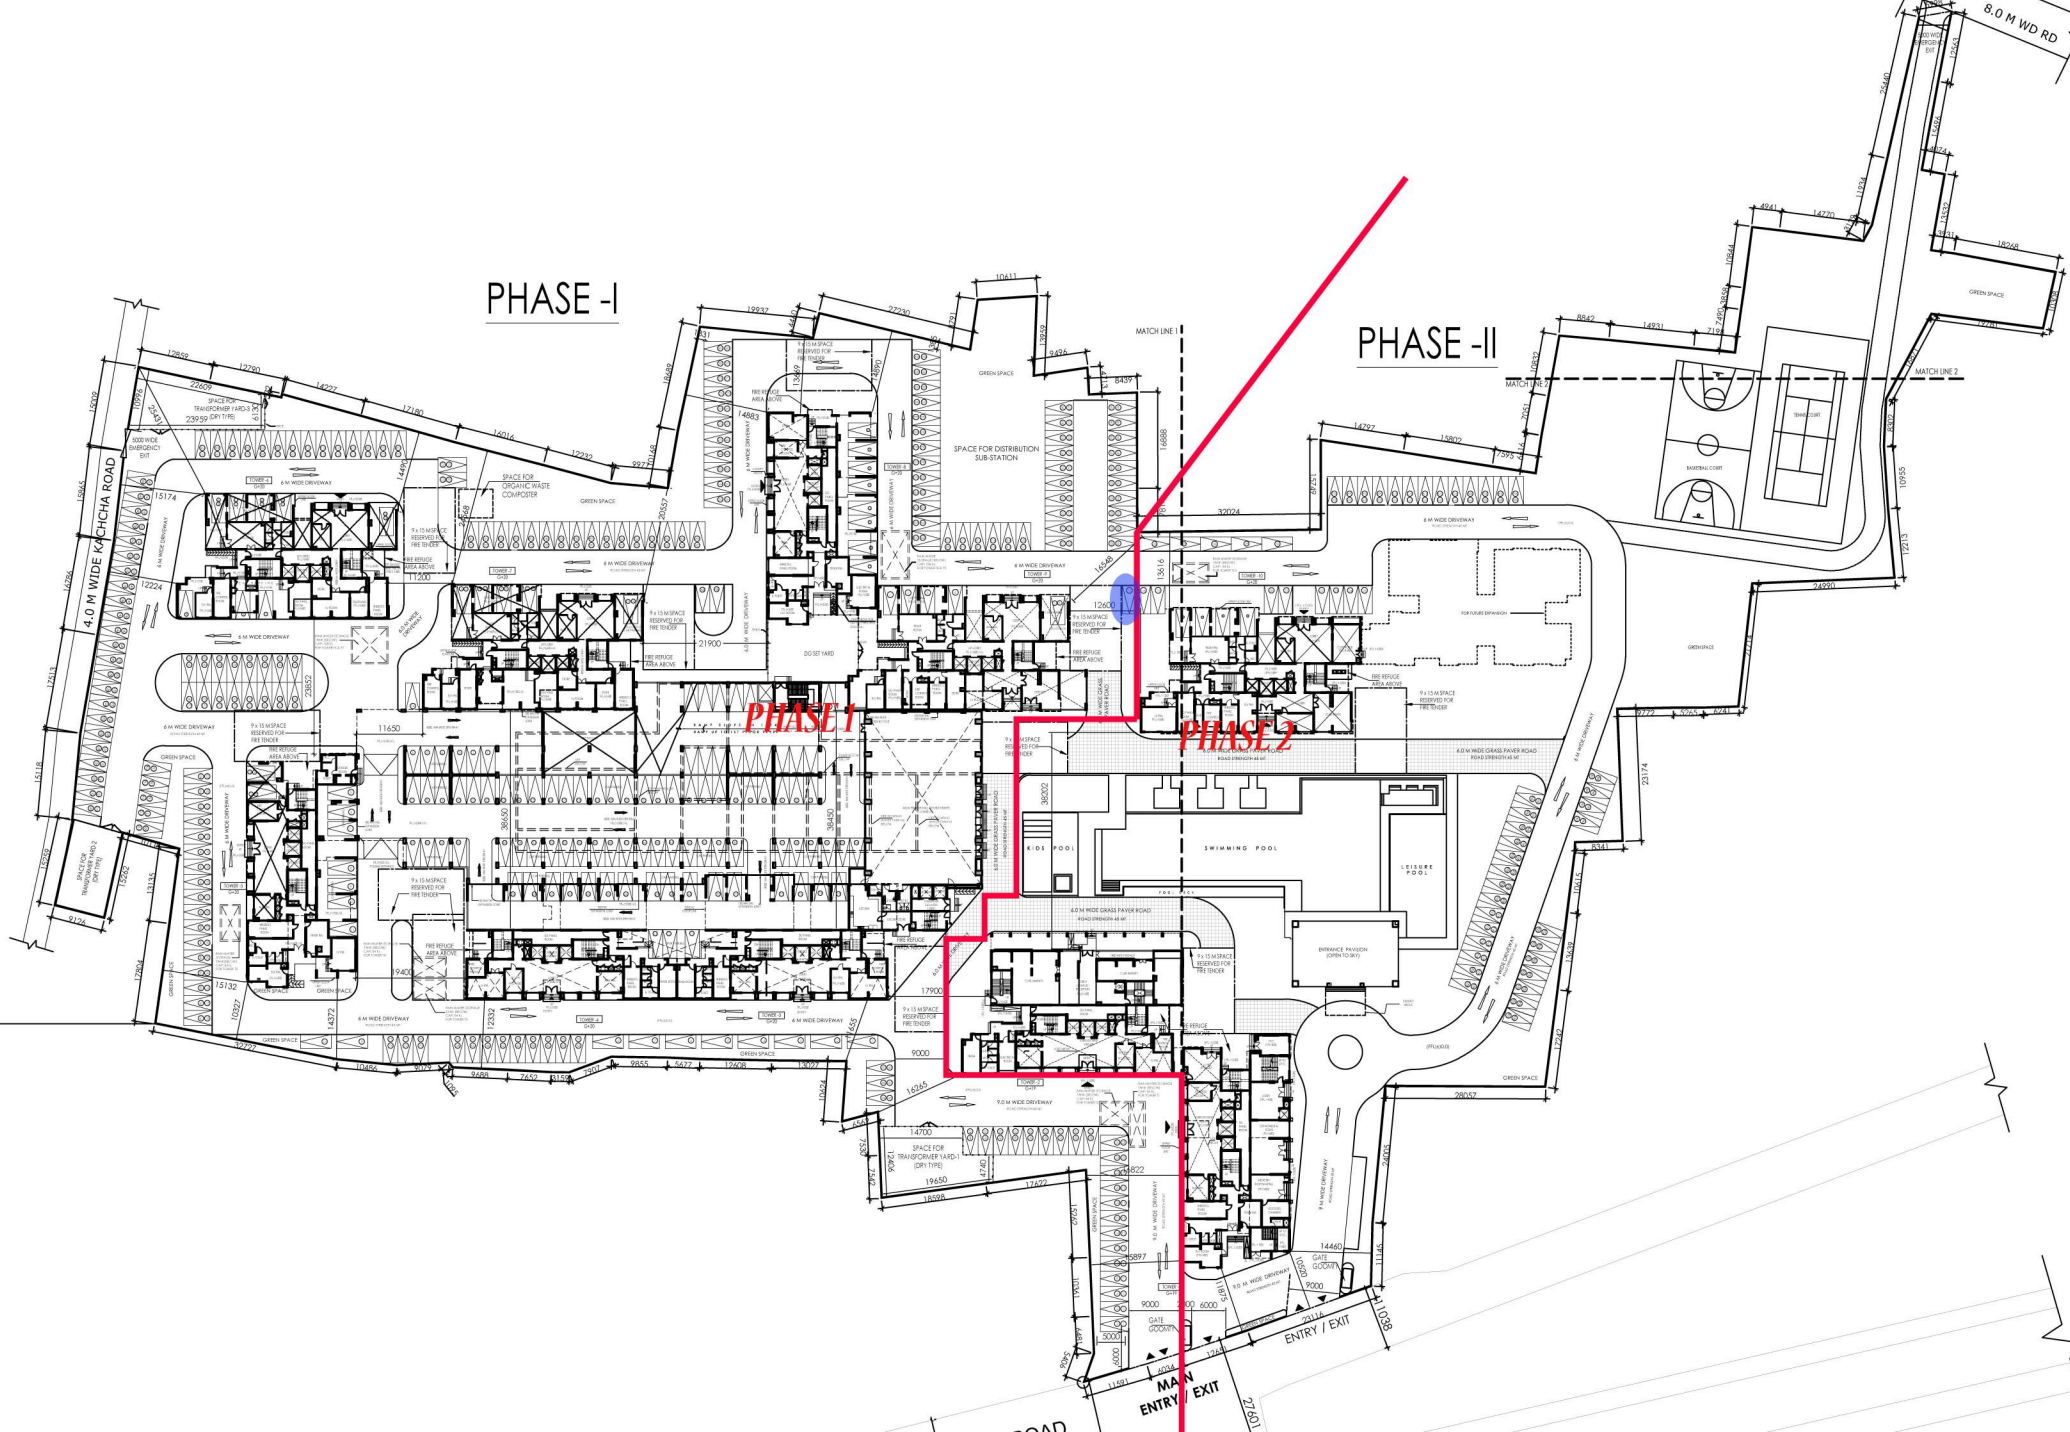

PHASE I

PHASE 2

MAN ENTRY / EXIT

ENTRY / EXIT