

NOTES:

1. ALL DIMENSIONS ARE IN MM UNLESS MENTIONED OTHERWISE.
2. ALL EXTERNAL WALLS ARE 200 MM THICK & INTERNAL WALLS 100 MM TO 200 MM THICK UNLESS MENTIONED OTHERWISE.
3. THE DRAWING SHALL BE USED FOR THE PURPOSES INDICATED AND SHALL NOT BE USED FOR ANY OTHER PURPOSE WITHOUT WRITTEN CONSENT FROM THE ARCHITECT.

PROVIDER:

OWNER:

DESIGNER:

DATE:

SCALE:

PROJECT:

















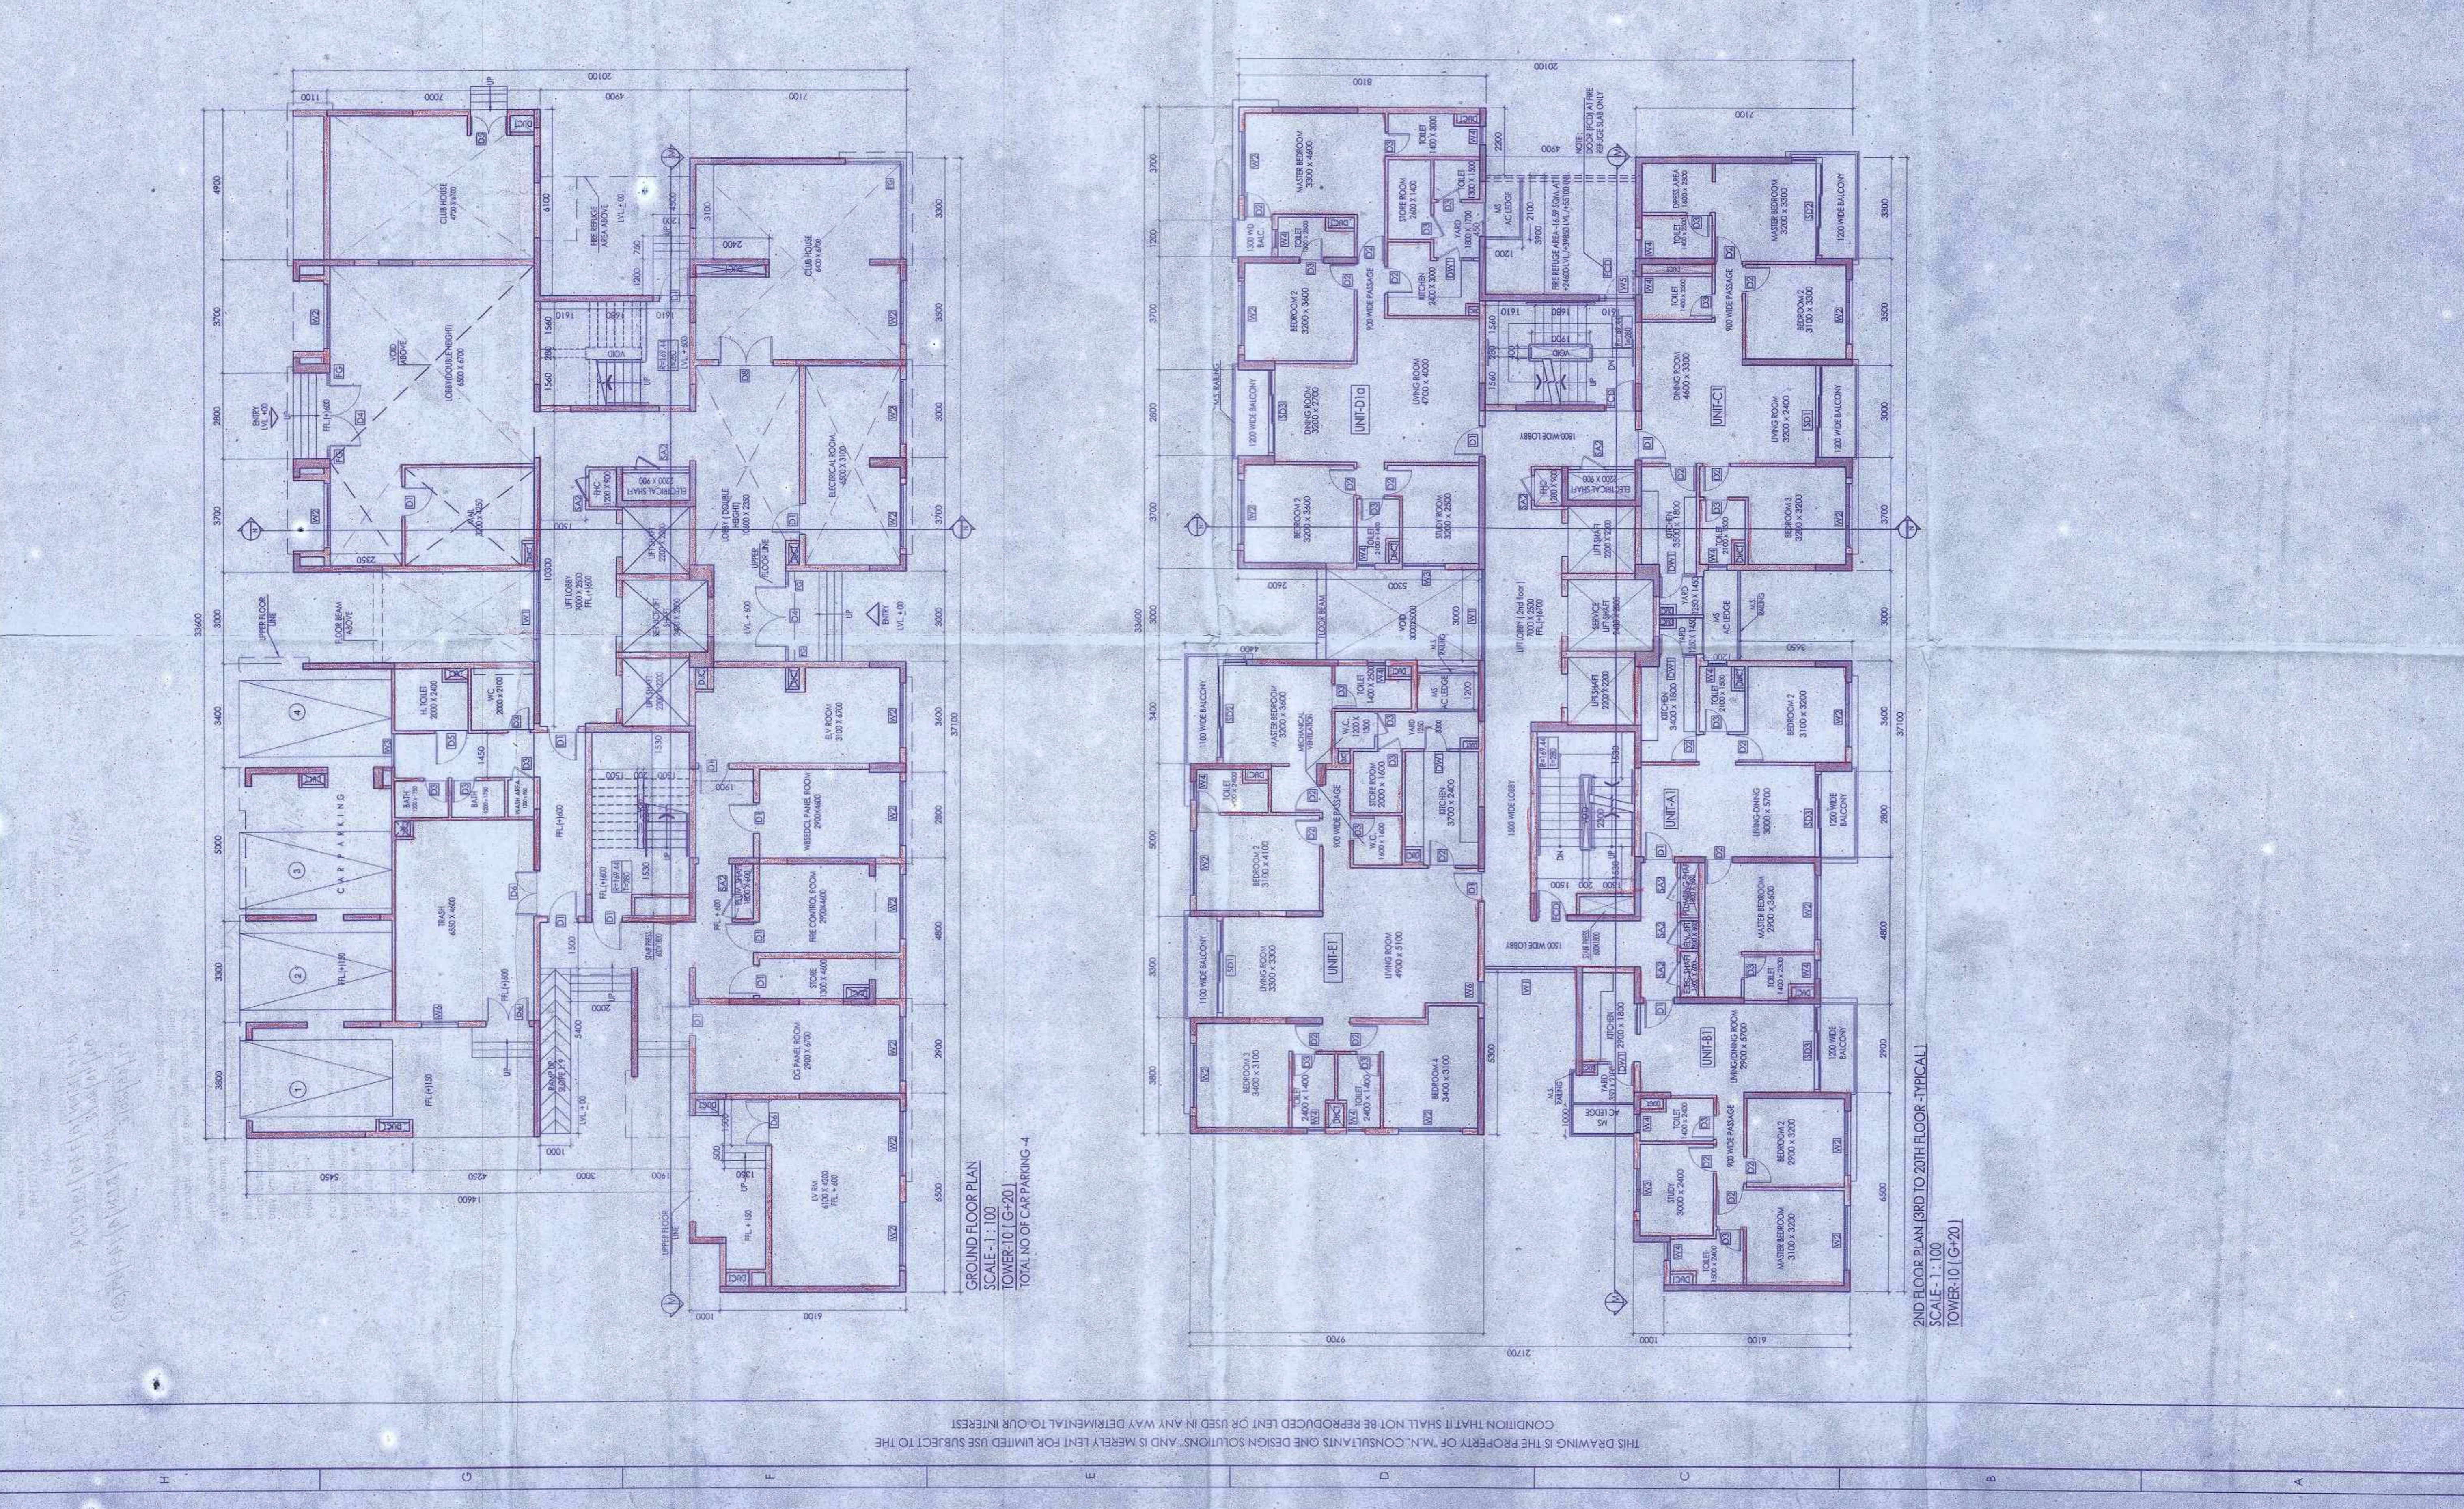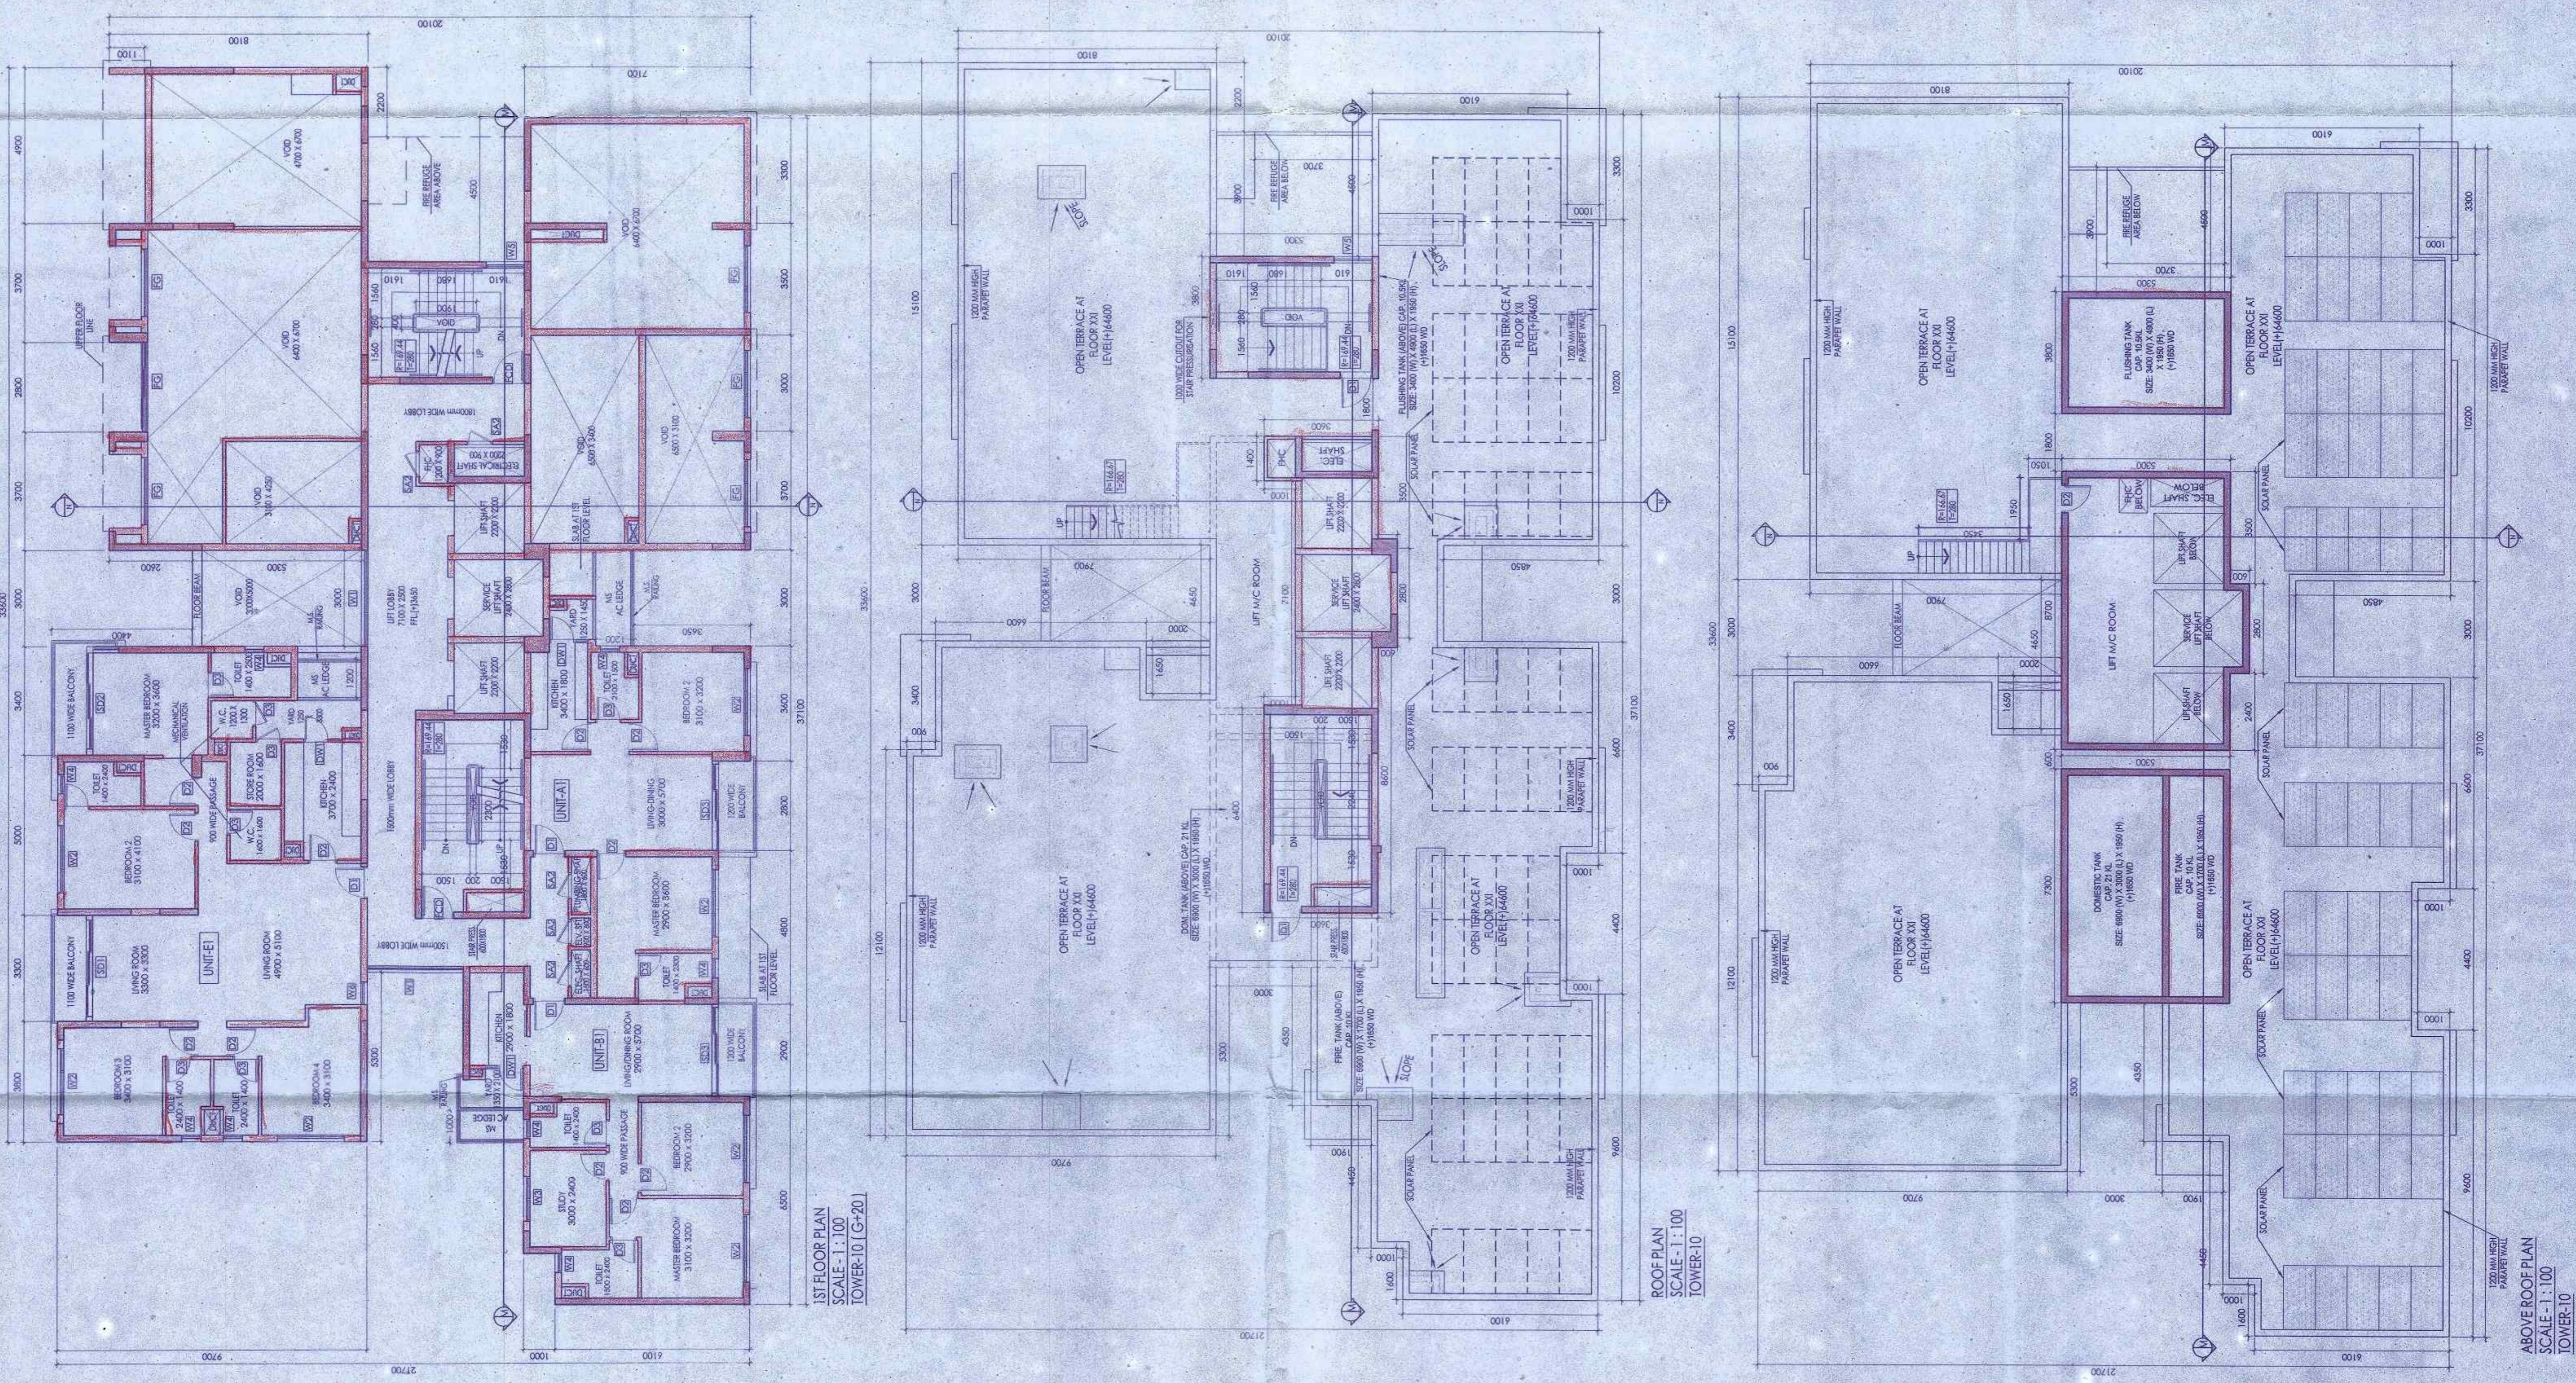


DATE: 12.08.2018

SCALE: 1:100

PROJECT: TOWER-10

CONTRACTOR: M.N. CONSULTANTS ONE DESIGN SOLUTIONS








TKD-SD-16

Valid Upto ... 06/05/2021

Checked By: [Signature]

ANY DEVIATION SHALL MEAN DEMOLITION

APPROVED
Bidhansagar Municipal Corporation
Pura Bhawan, Kolkata-700105
Building Plan (REVISED PLAN)
No. ... 08/10/2018
Date ... 04/10/2018
Project No. ... 08/10/2018
Date ... 04/10/2018

- Approved Subject to:
- 1) Building uses for Bidhansagar Municipal Corporation shall have to be observed.
 - 2) Building shall be constructed in accordance with the approved plan and specifications.
CHECKED BY: [Signature]

[Signature]
Bidhansagar Municipal Corporation