

KEY PLAN

NOTES:

- ALL DIMENSIONS & LEVELS ARE IN METERS UNLESS OTHERWISE SPECIFIED.
- ALL DIMENSIONS & LEVELS ARE IN METERS UNLESS OTHERWISE SPECIFIED.
- THE DRAWING SHALL BE READ & SCALED EITHER HORIZONTALLY OR VERTICALLY.
- THIS DRAWING SHALL NOT BE USED FOR ANY OTHER PURPOSE WITHOUT WRITTEN CONSENT FROM THE ARCHITECT.

OWNER: M/S. SRI KUMARS BUILDERS
PROJECT: TOWER 8 & TOWER 9
ADDRESS: 1516, Rajabai Main Road, Kolkata-700107.

ARCHITECT: AIRBANK BANSHI
REGISTERED ARCHITECT: AIRBANK BANSHI
REGISTERED ARCHITECT NO.: 1012

STRUCTURAL ENGINEER: DR. SURESH KUMAR BHOWMIK
REGISTERED STRUCTURAL ENGINEER: DR. SURESH KUMAR BHOWMIK
REGISTERED STRUCTURAL ENGINEER NO.: 1012

DATE AND SCALE: 12.09.2018
SCALE: 1:100

PROJECT LOCATION: TOWER 8 & TOWER 9
SCALE: 1:100

DATE: 12.09.2018
APPROVED: AIRBANK BANSHI

DESIGN DEVELOPER: M/S. SRI KUMARS BUILDERS
CONSTRUCTION: M/S. SRI KUMARS BUILDERS
REVISION DATE: M/S. SRI KUMARS BUILDERS

REVISION NO.: M/S. SRI KUMARS BUILDERS
REVISION DATE: M/S. SRI KUMARS BUILDERS


DRAWING NO.: TKD-SD-19
JOB NO.: 2016-2017/267MD

CONTRACTOR: M/N Consultants One Design Solutions
 1516, Rajabai Main Road, Kolkata-700107.
 Email: info@one-design.com
 Web: www.one-design.com

CONTRACTOR: M/N Consultants One Design Solutions
 1516, Rajabai Main Road, Kolkata-700107.
 Email: info@one-design.com
 Web: www.one-design.com

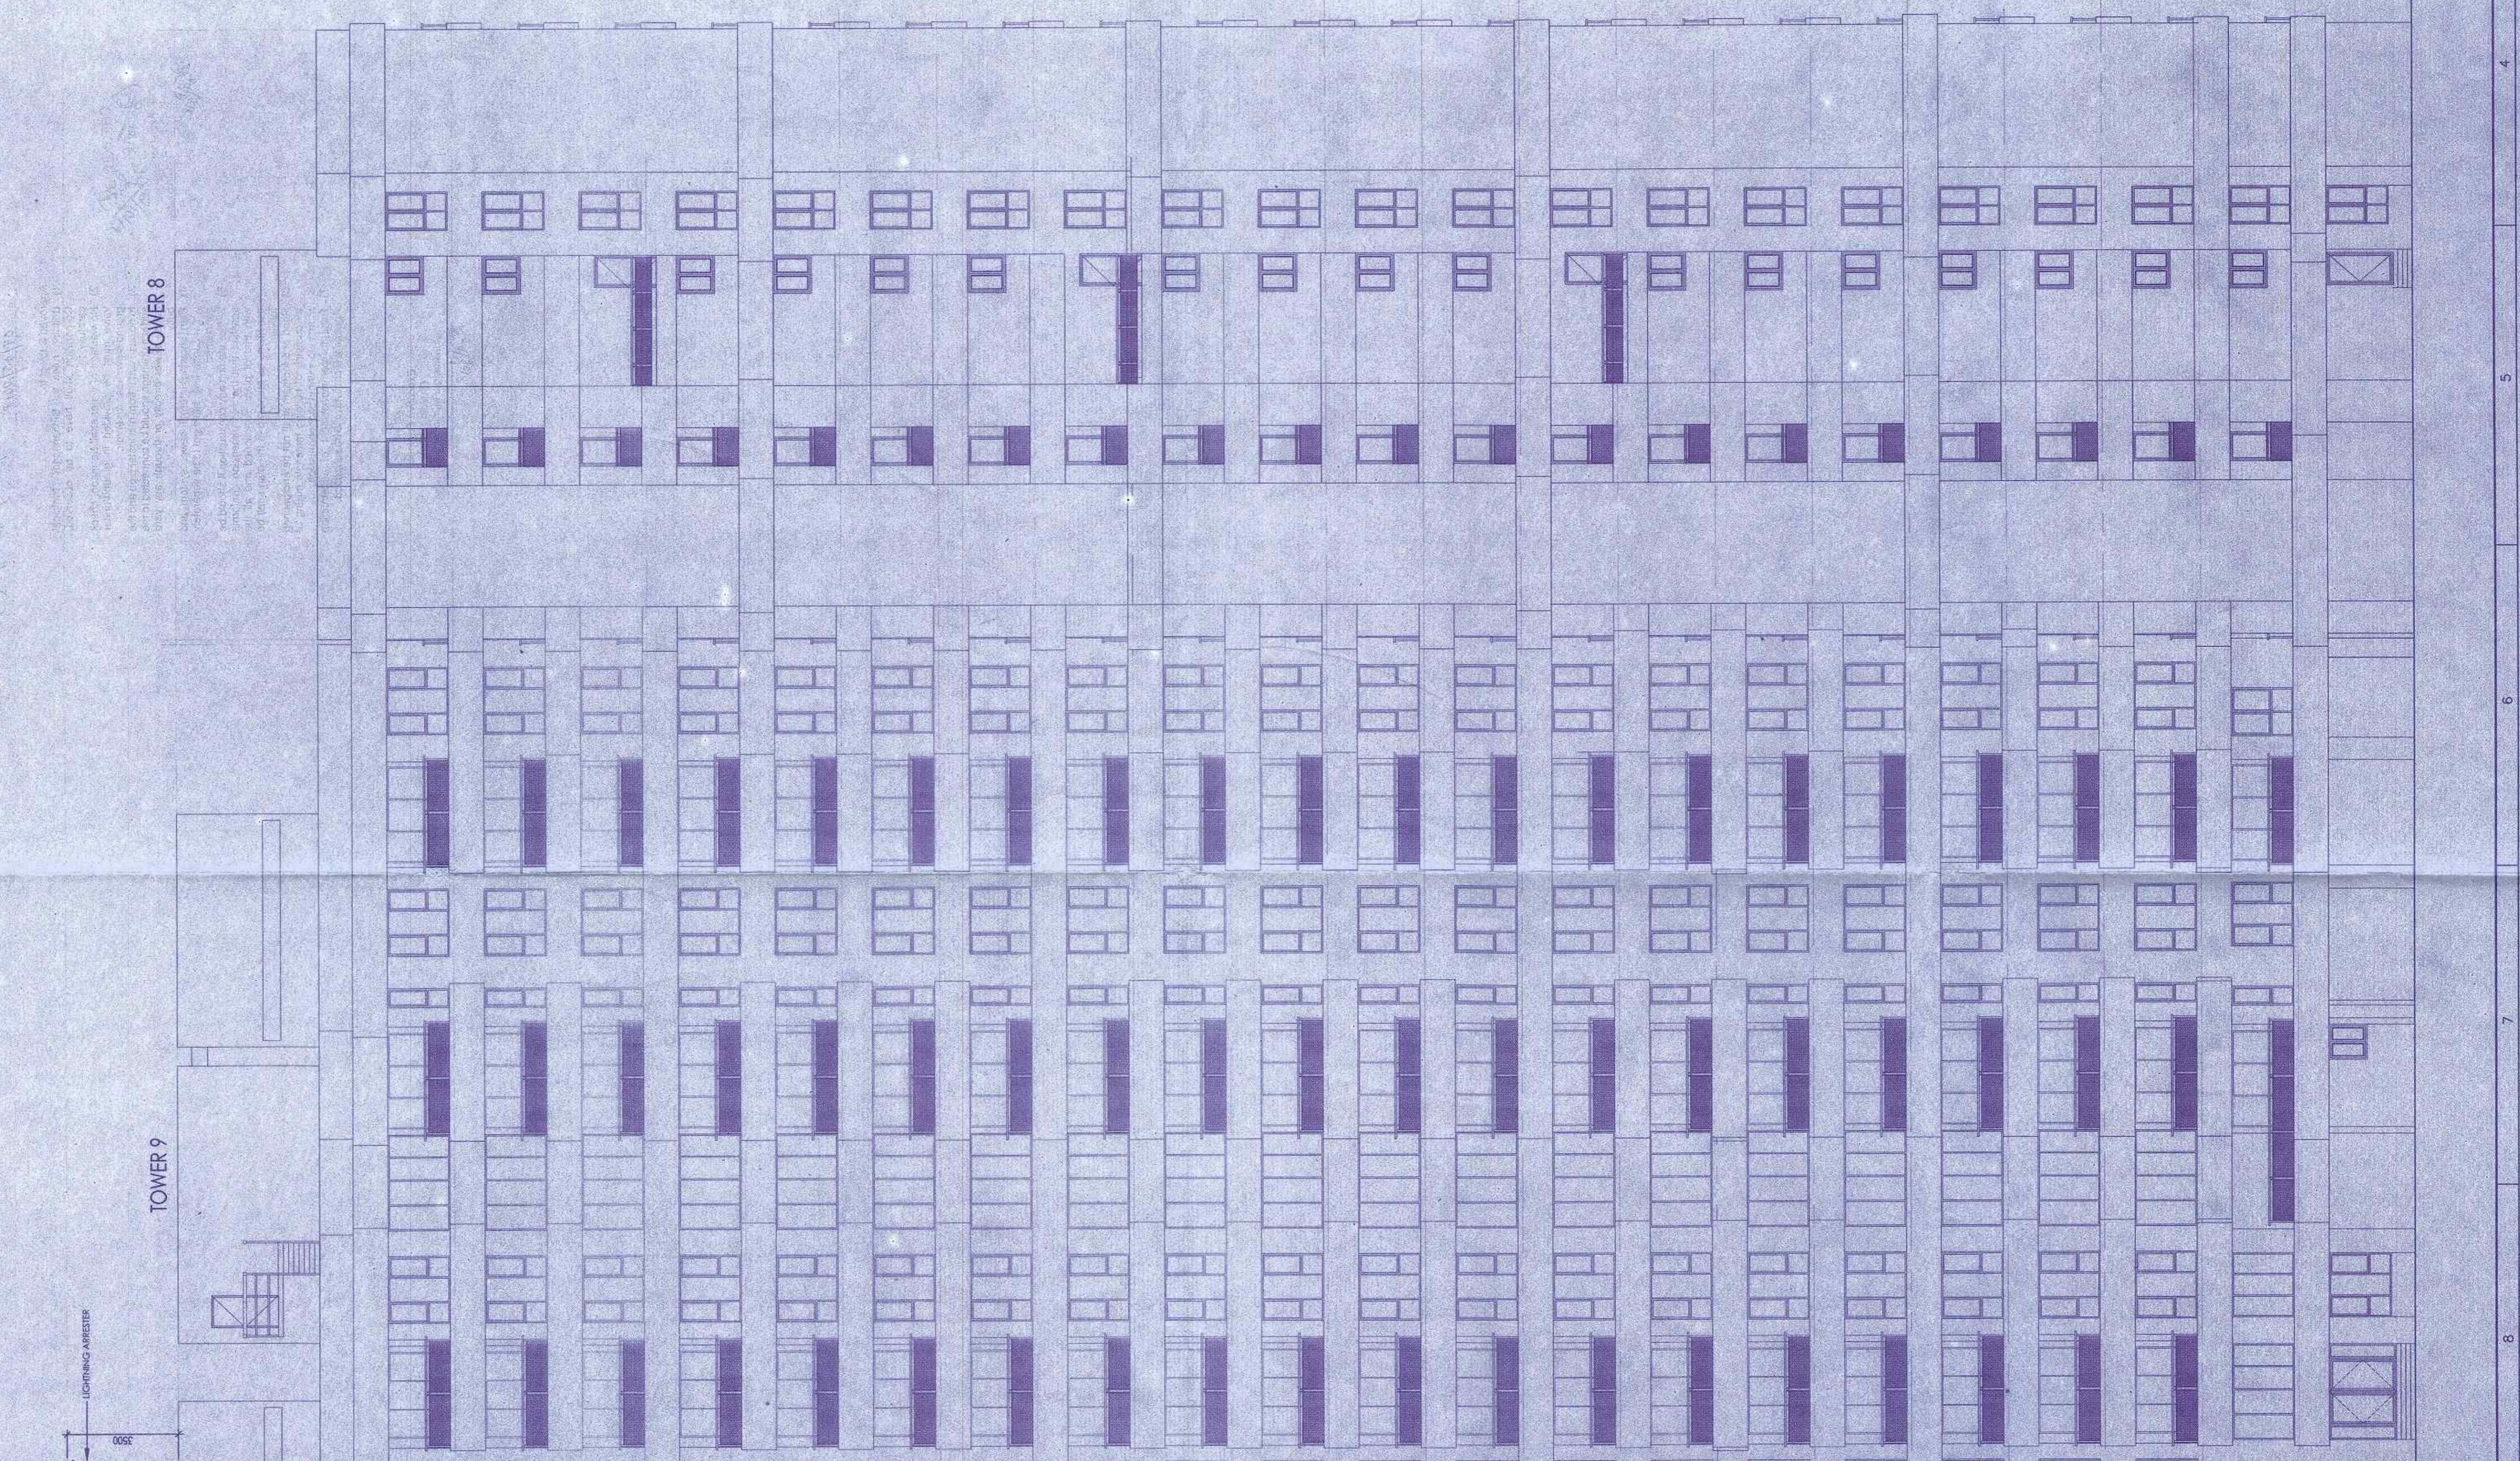

LEVELS:

- LIGHTNING ARRESTER FFL (+)73.80 M
- TOP LEVEL FFL (+)70.30 M
- ROOF LEVEL FFL (+)44.65 M
- 20TH FLOOR FFL (+)61.60 M
- 19TH FLOOR FFL (+)58.55 M
- 18TH FLOOR FFL (+)55.50 M
- 7TH FLOOR FFL (+)52.45 M
- 6TH FLOOR FFL (+)49.40 M
- 5TH FLOOR FFL (+)46.35 M
- 4TH FLOOR FFL (+)43.30 M
- 3TH FLOOR FFL (+)40.25 M
- 2TH FLOOR FFL (+)37.20 M
- 1TH FLOOR FFL (+)34.15 M
- 0TH FLOOR FFL (+)31.10 M
- 9TH FLOOR FFL (+)28.05 M
- 8TH FLOOR FFL (+)25.00 M
- 7TH FLOOR FFL (+)21.95 M
- 6TH FLOOR FFL (+)18.90 M
- 5TH FLOOR FFL (+)15.85 M
- 4TH FLOOR FFL (+)12.80 M
- 3RD FLOOR FFL (+)9.75 M
- 2ND FLOOR FFL (+)6.70 M
- 1ST FLOOR FFL (+)3.65 M
- GROUND FLOOR FFL (+)0.60 M
- ROAD LEVEL FFL (+)0.00 M

CONDITION: THIS DRAWING IS THE PROPERTY OF 'M/N CONSULTANTS ONE DESIGN SOLUTIONS' AND IS HEREBY LENT FOR LIMITED USE SUBJECT TO THE CONDITION THAT IT SHALL NOT BE REPRODUCED LENT OR USED IN ANY WAY DETRIMENTAL TO OUR INTEREST.

TKD-SD-19

Valid Upto 06/05/2021

Signature of the
Executive Engineer
Bilharmanah Municipal Corporation

CHECKED BY
Signature
Assistant Engineer
Bilharmanah Municipal Corporation

PARTY'S COPY

ANY DEVIATION SHALL
MEAN DEMOLITION

APPLICANT
Bilharmanah Municipal Corporation
Pura Bihren, Khasa-70108
(RGSB PLAN)
No. APC/2017/1749/22(3) R
Date 02/10/2018 is compliance
Previous sanction No. APC/2017/1749/22(3)
Date 27/07/2017

- Agreed subject to:
- 1) The applicant shall have to be observed.
 - 2) The location of water shall be made, check valve shall be provided in ground level.
 - 3) In no case water from main water pipe and the house sewer directly through any yard.
 - 4) Fully showing internal sewer system and water supply lines have got to be separately.
 - 5) Before starting any construction it should be approved by the Engineer in charge with full of plan to be attached at the conditions as proposed in the plan shall be.
 - 6) Road and footpath shall not be encroached.
 - 7) Prior to commencement of construction appropriate notice shall be given to the

Signature
Executive Engineer
Bilharmanah Municipal Corporation