
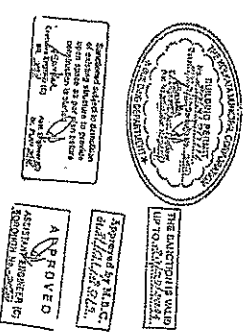


THIS DRAWING IS THE PROPERTY OF T.M. CONSULTANTS AND DESIGN SOLUTIONS AND IS HEREBY LOANED FOR LIMITED USE SUBJECT TO THE CONDITION THAT IT SHALL NOT BE REPRODUCED, LOANED OR USED IN ANY WAY DEPENDENT TO OUR FIRM'S

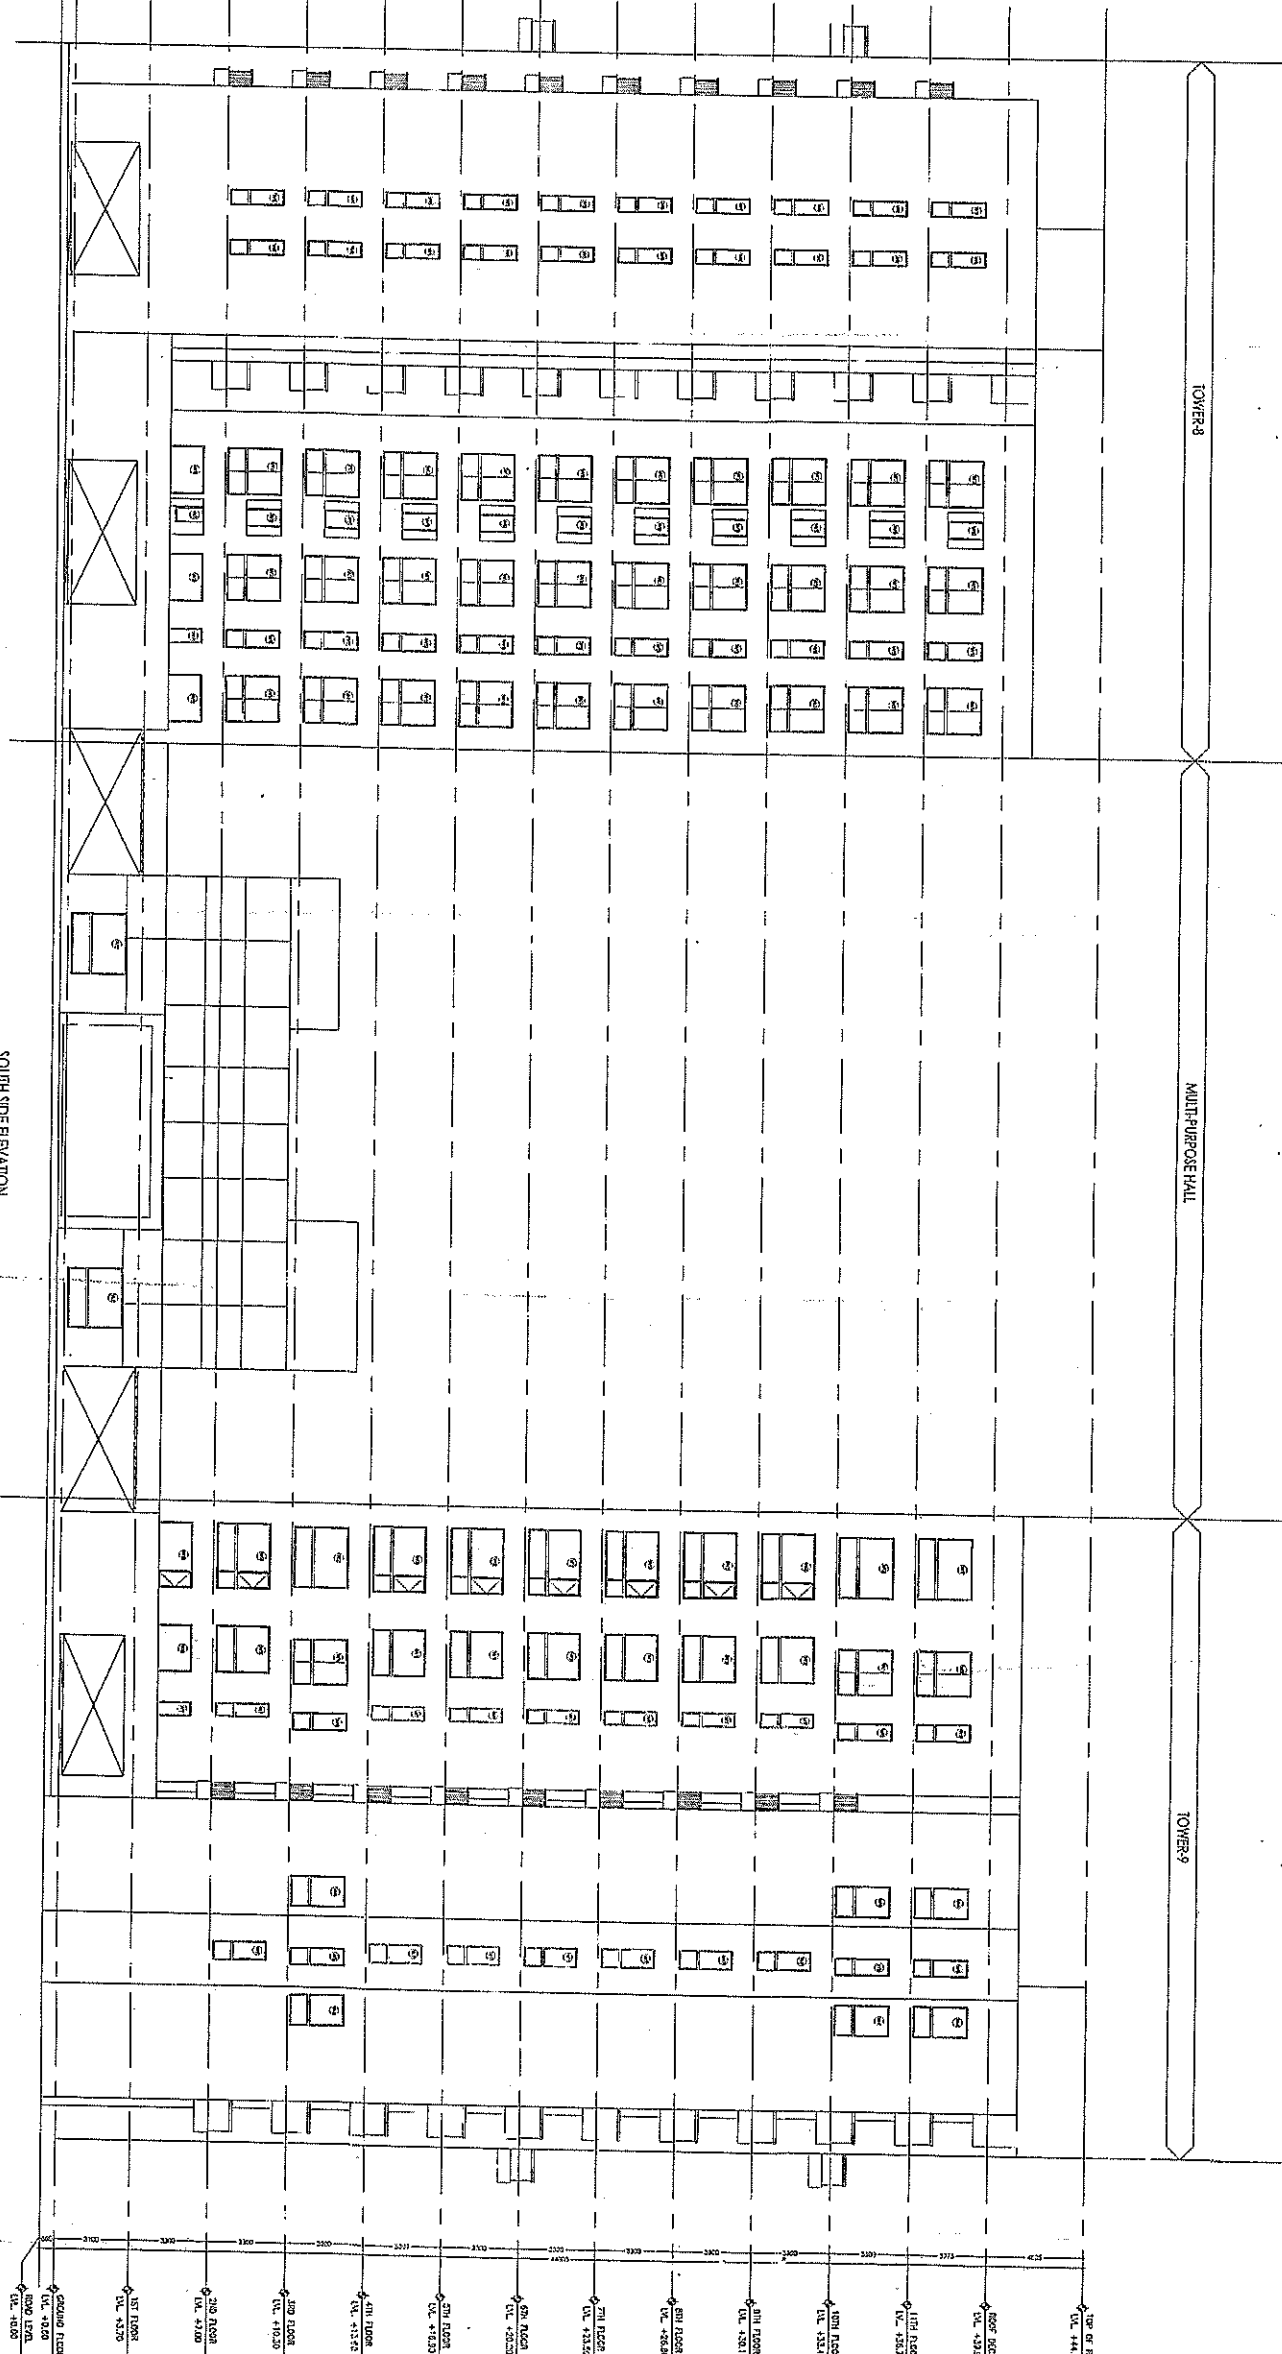

PS VINAYAK HOMES LLP
 Partner / Authorised Signatory






























