




SECTION AT AA OF BLOCK 1

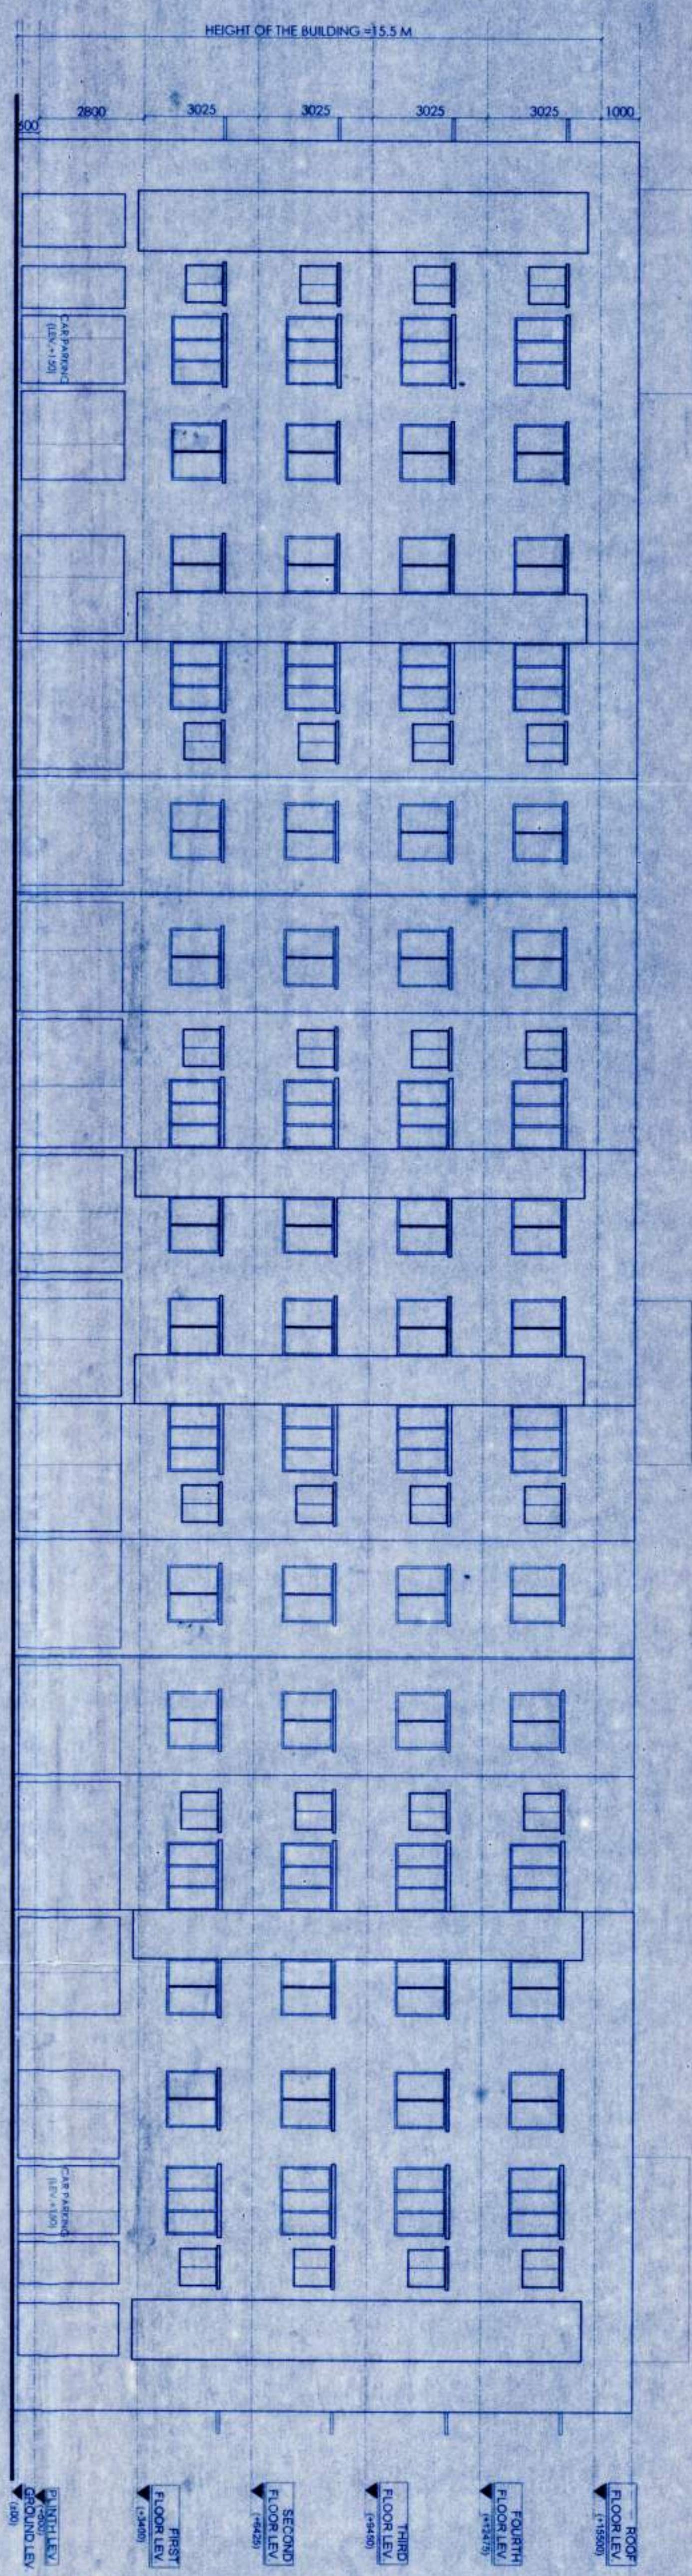

ELEVATION AT A OF BLOCK 1

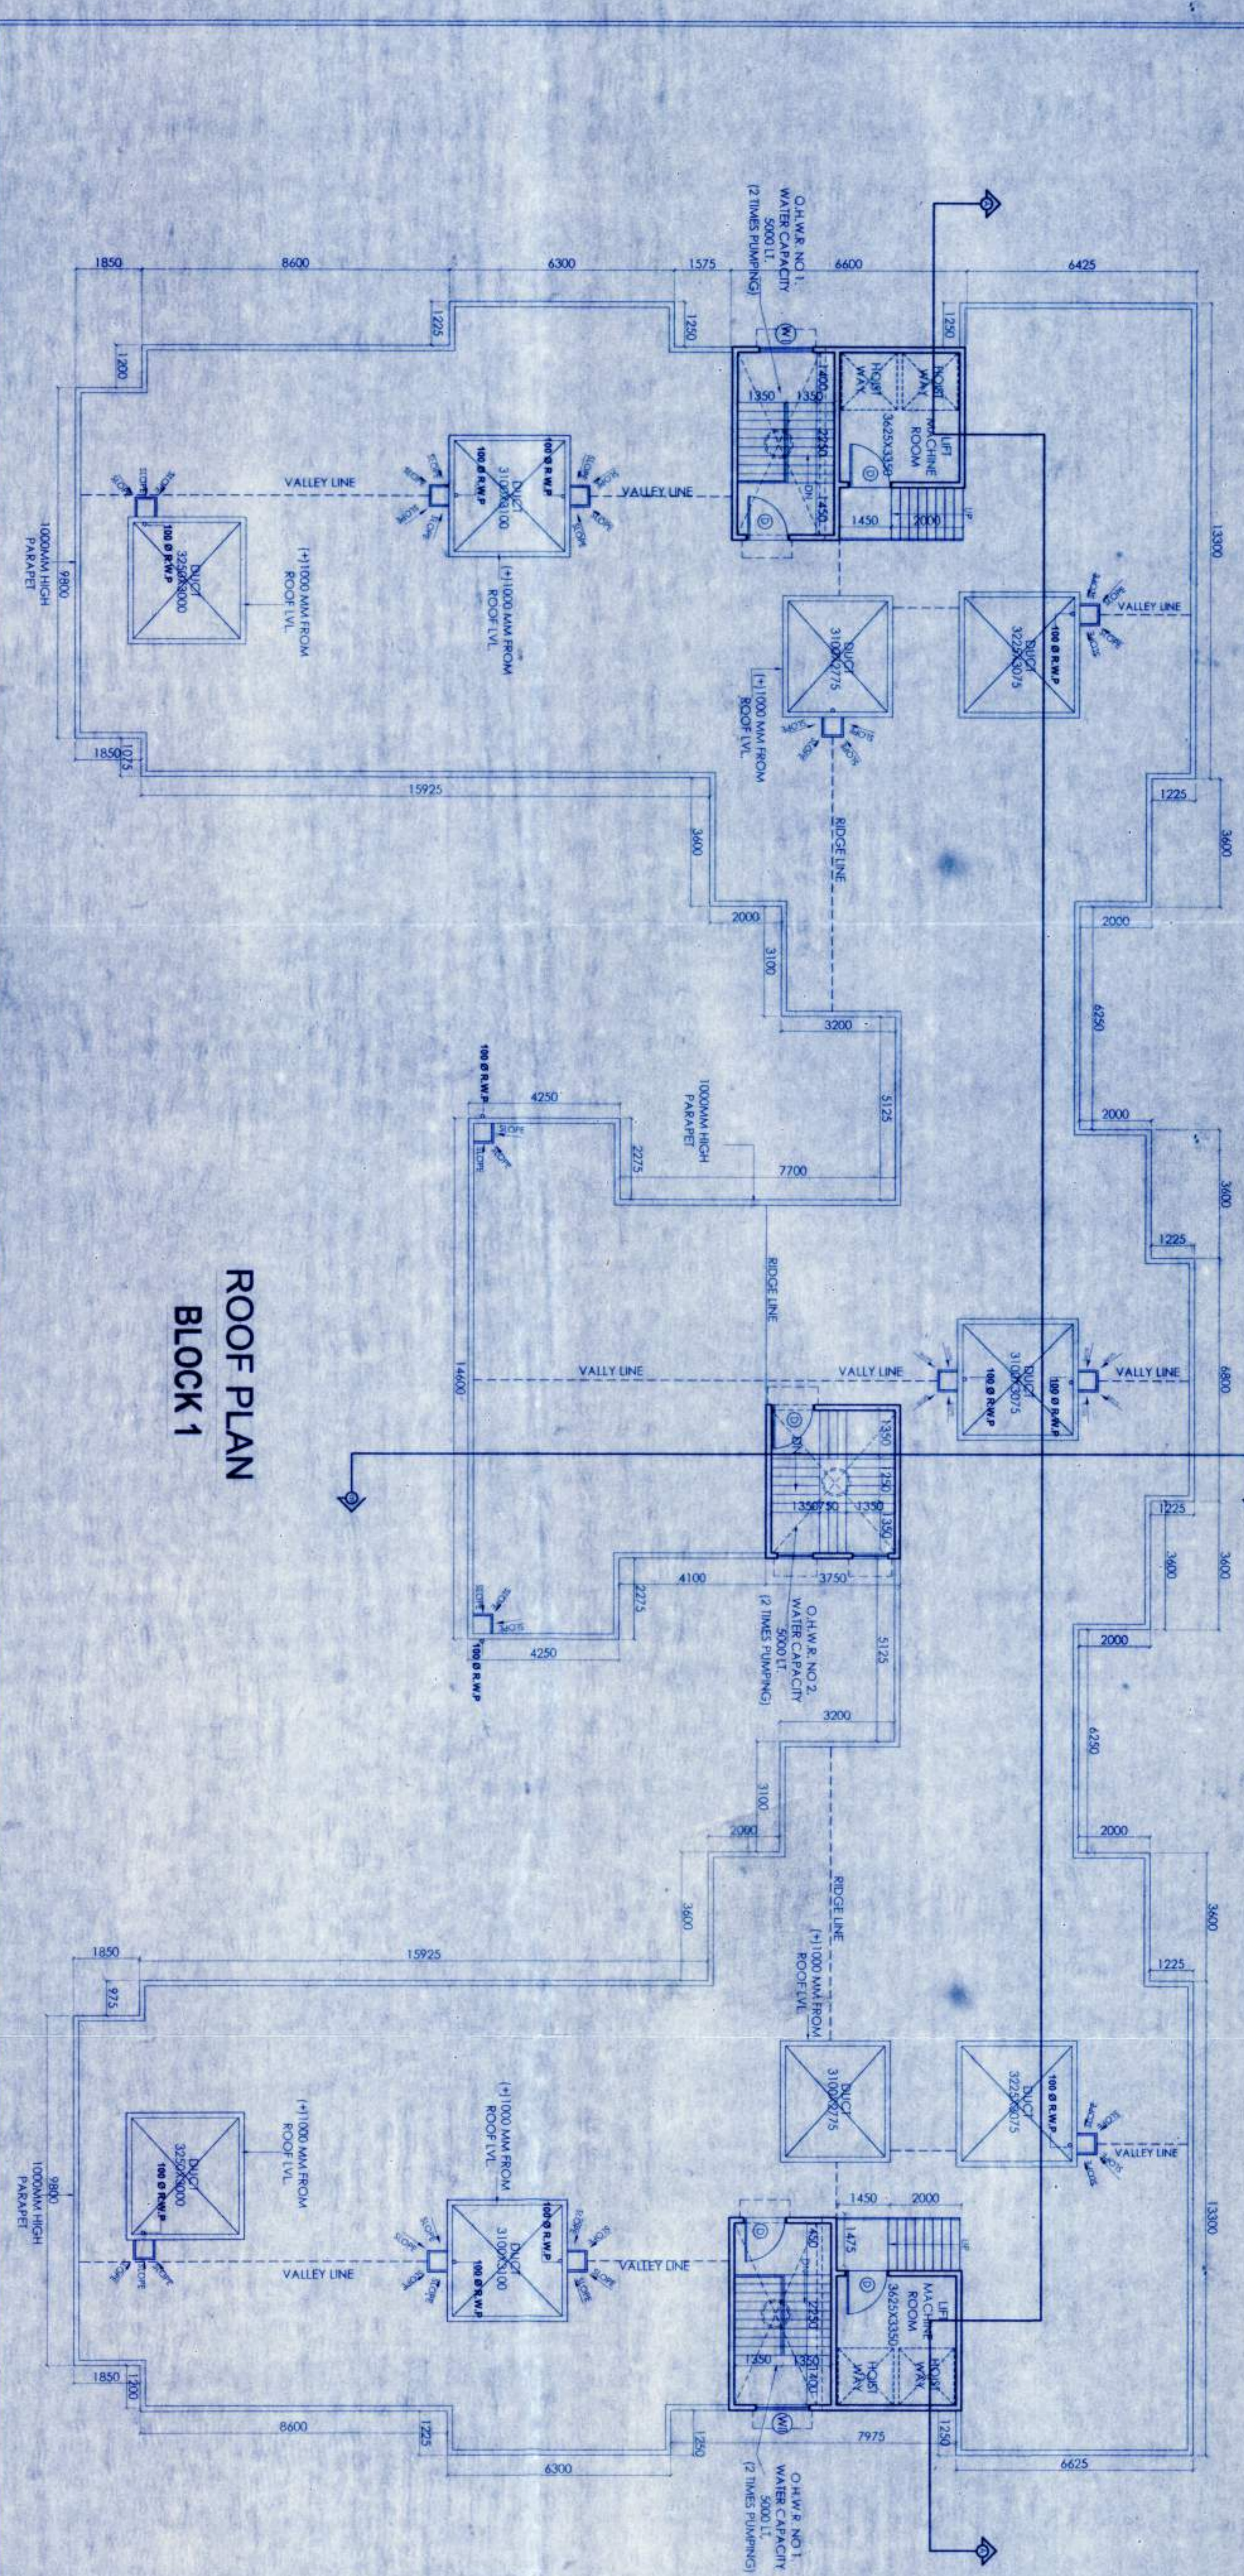

ROOF PLAN
BLOCK 1

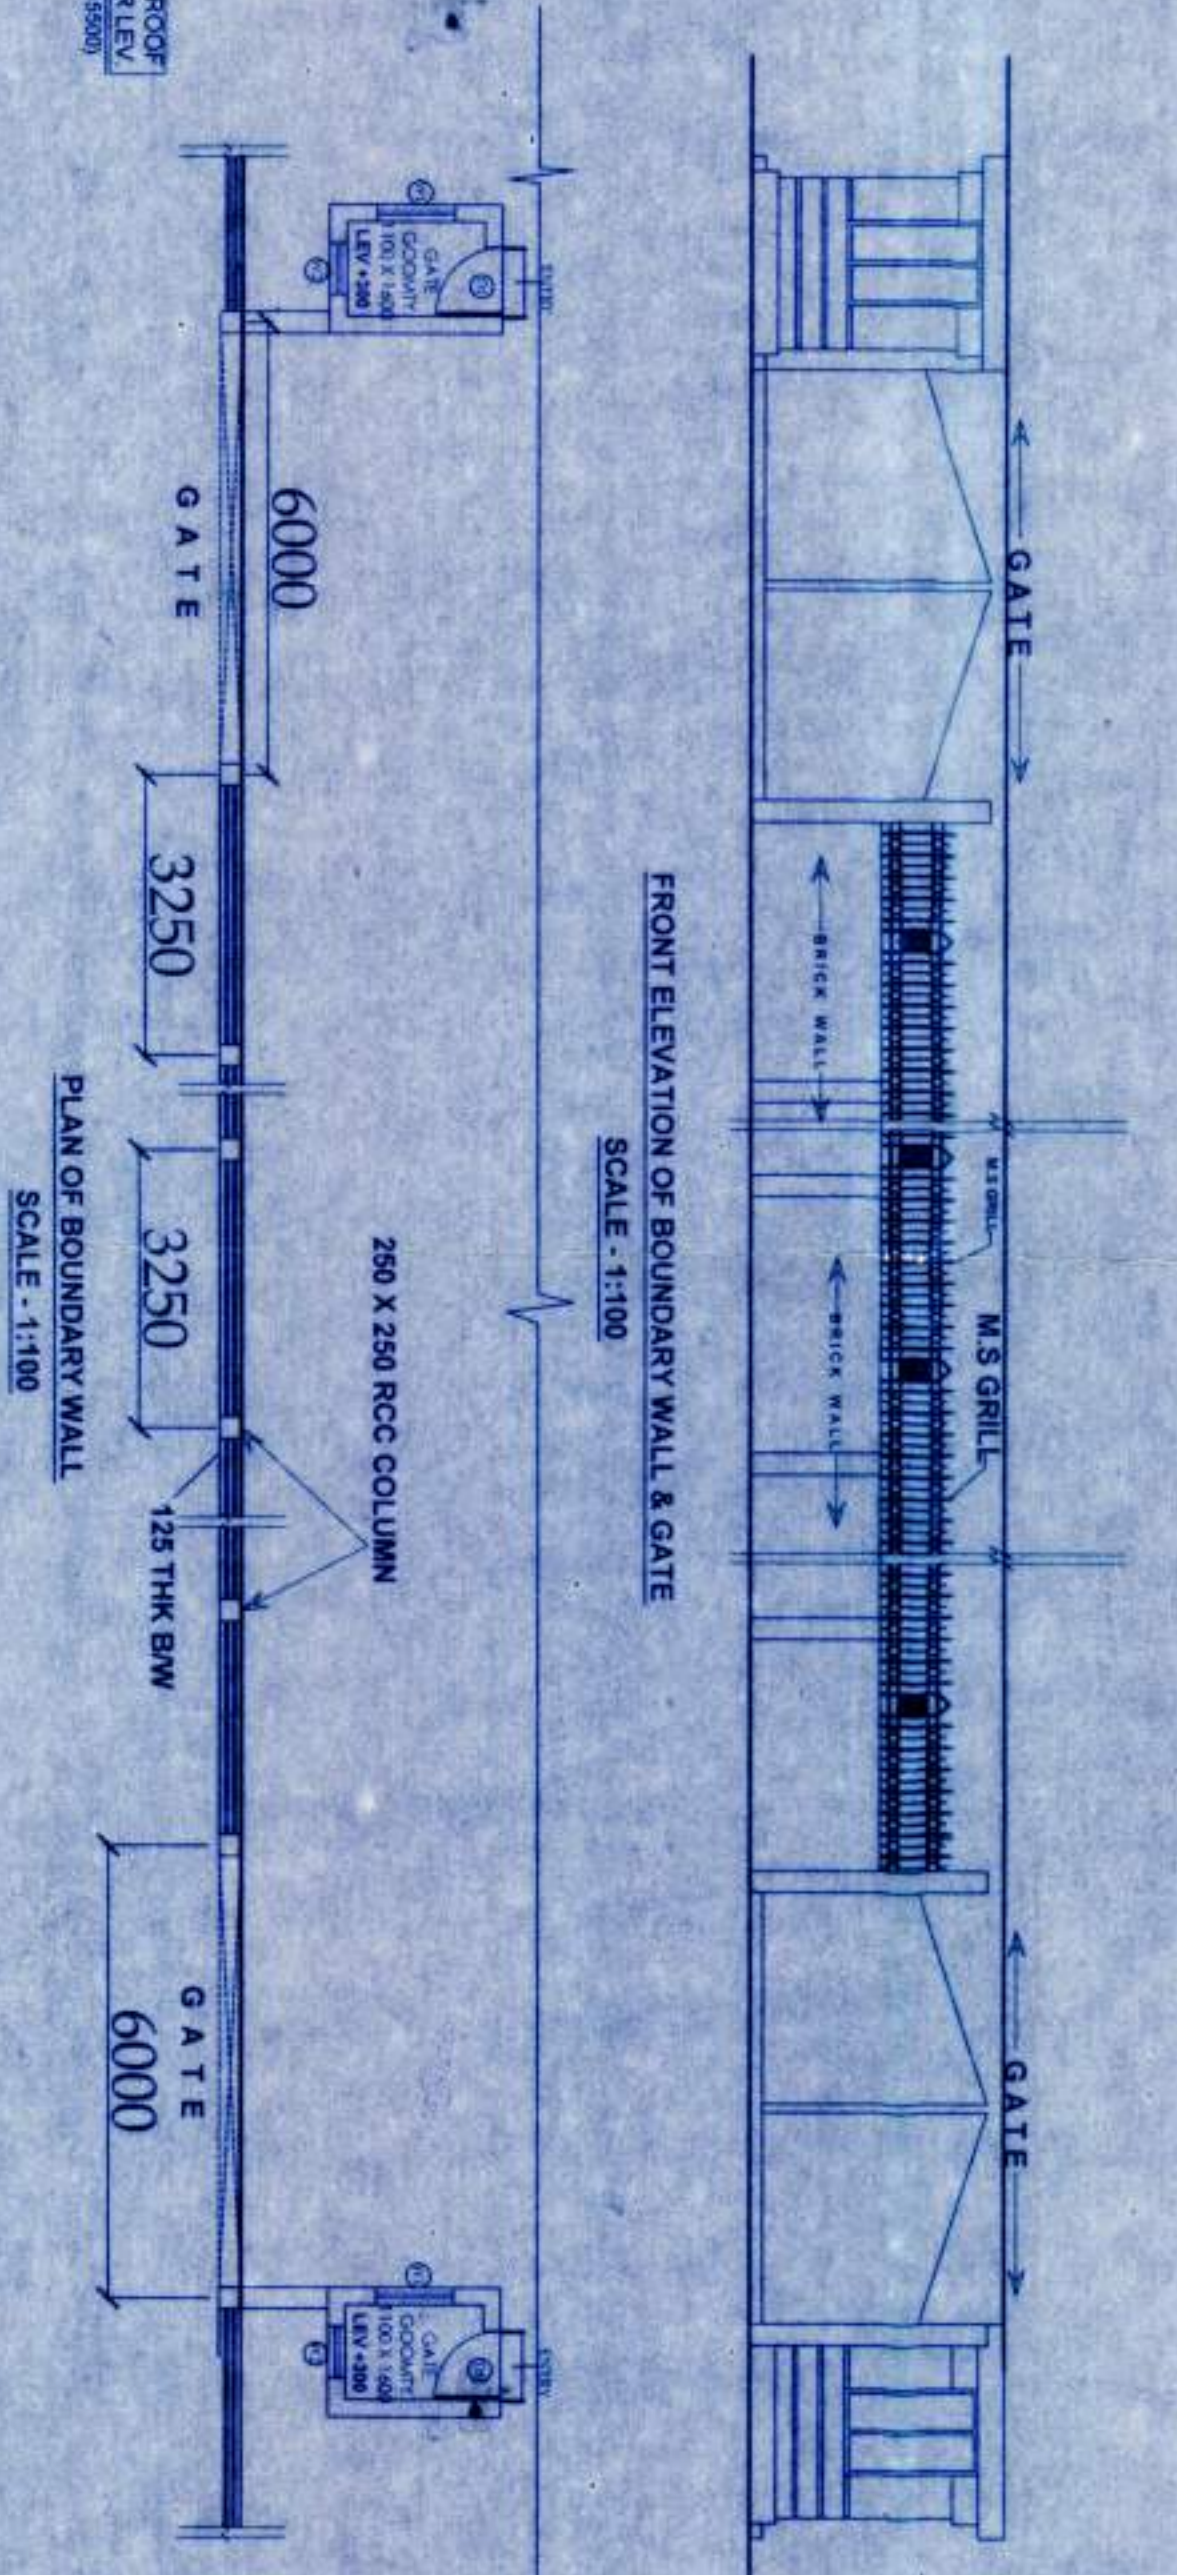

FRONT ELEVATION OF BOUNDARY WALL & GATE

PLAN OF BOUNDARY WALL

WINDOWS				DOOR			
MARKED	WIDTH	HEIGHT	SILL	LIVEL	MARKED	WIDTH	LIVEL
W1	1500	1300	750	2100	D1	1100	2100
W2	1000	1300	750	2100	D2	950	2100
W3	900	1000	1000	2100	D3	800	2100
W4	400	700	1350	2100	D4	750	2100
W5	2100	700	1100	2100	D5	1200	2100
W6	1800	700	1100	2100	D6	1250	2100
W7	1000	1300	750	2100	D7	1800	2100
W8	1000	1300	750	2100	D8	1525	2100
W9	1000	1300	750	2100	D9	1500	2100

PROPOSED (G+1) STORED RESIDENTIAL COMPLEX AT L.R. DAG NO.456(P),438(P),438(P),440(P), MOUZA-MAHABAD, J.L. NO.-19, UNDER P.S.-BISHUNPUR, P.O. RASAPUNDA, DIST.-SOUTH 24 PARAGANS, UNDER RASAPUNDA GRAM PANCHAYET.









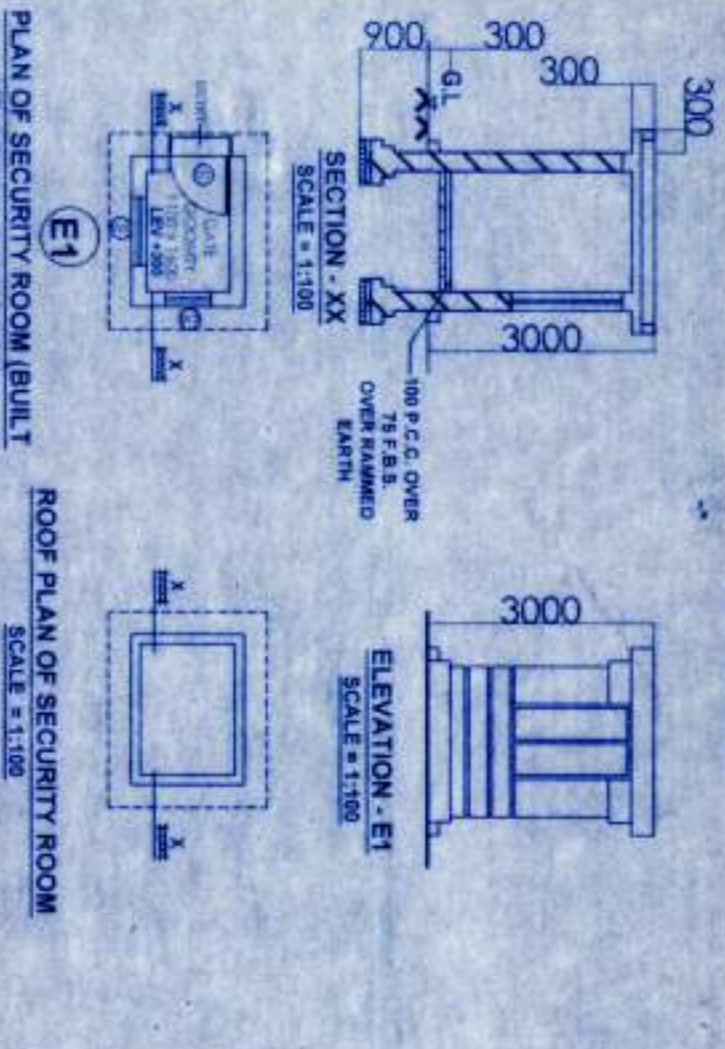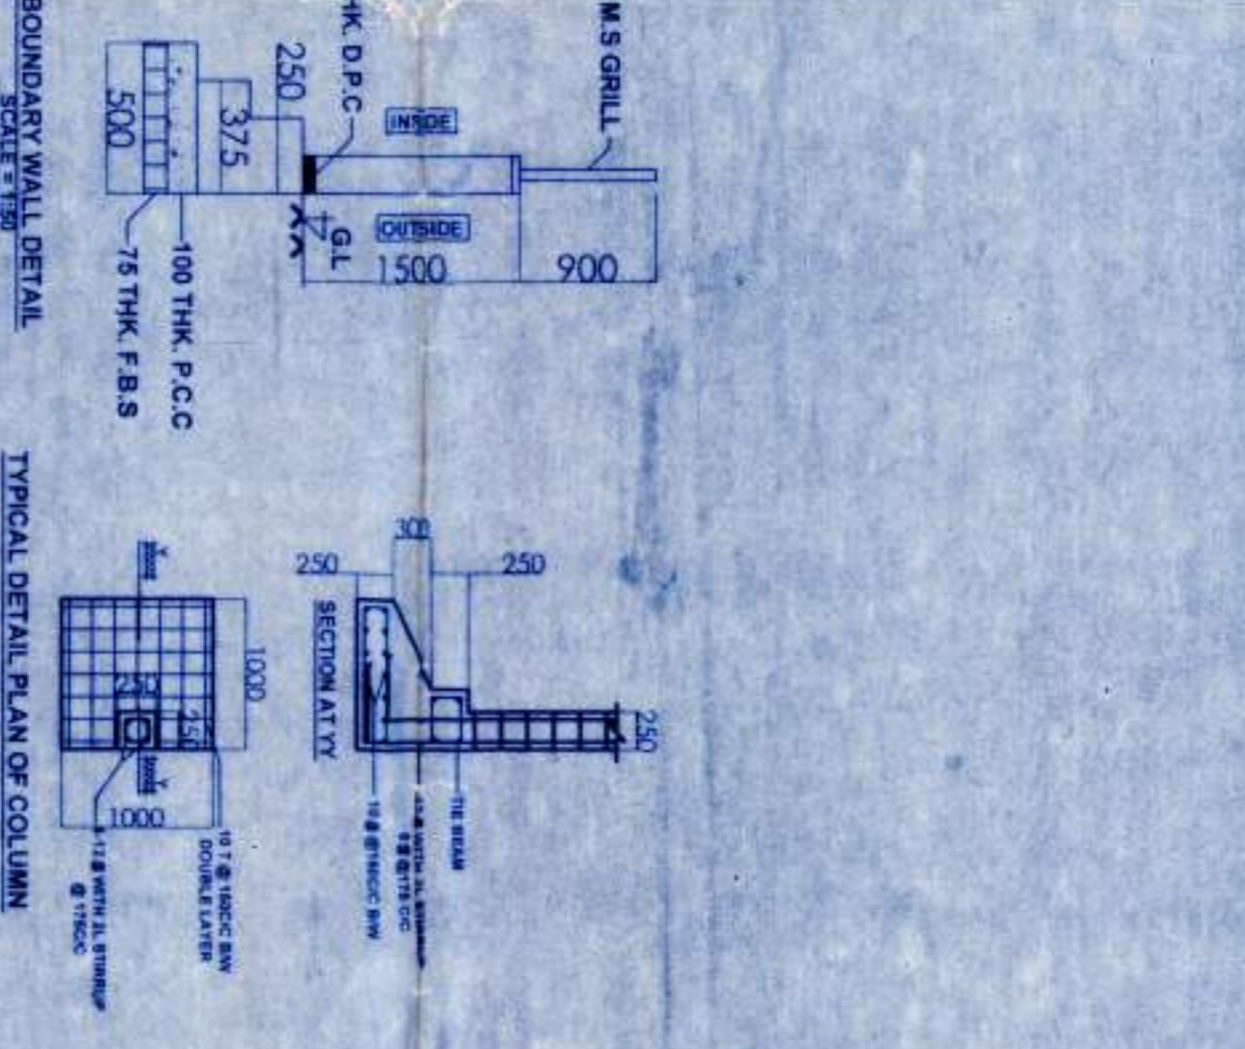







