

PROJECT:-
 PROPOSED G+XI STORED RESIDENCIAL BUILDING AT PRE. NO. 86/1, P. MAJUMDAR ROAD, KOLKATA 700078, R.S. DAG NO.4078,4079, R.S. KHATIAN NO.2233,1082, UNDER MOUZA- KASBA. J.NO.13, TOUZI NO. 145 WARD NO.106, BORROUGH - XII,

- NOTES:
- THIS DRG. SHALL BE READ IN CONJUNCTION WITH RELEVANT ARCH DRG.
 - ALL DIMENSIONS ARE IN mm & LEVELS AER IN M.M. UNLESS NOTED OTHERWISE.
 - GRADE OF CONCRETE SHALL BE M-30 UPTO 7TH. FLOOR ABOVE 7TH. FLOOR M-25
 - UNLESS OTHERWISE SPECIFIED ALL REINFORCEMENT STEEL SHALL BE OF GRADE Fe-500 CONFORMING TO I.S. 1786-1985
 - CLEAR COVER TO REINFORCEMENT:-
 a) PILE = 50 mm b) PILE CAP = 50 mm
 c) TIEBEAM = 40 mm d) COLUMN = 40 mm
 e) FLOOR BEAM = 25 mm f) FLOOR SLAB = 20 mm
 g) STAIR CASE WAIST SLAB = 20 mm
 h) LIFT WALL = 20 mm
 - LAP/BOND LENGTH SHALL BE 50 x D WHERE D IS THE DIA OF BAR.
 - MIX FOR P.C.C. SHALL BE 1:3:6

CERTIFIED WITH FULL RESPONSIBILITY THAT THE BUILDING PLAN HAS BEEN DRAWN UP AS PER PROVISION OF K.M.C BUILDING RULES 2009 AS AMENDED FROM TIME TO TIME & THAT THE SITE CONDITION INCLUDING THE ABUTTING ROAD CONFORMS WITH THE PLAN, WHICH HAS BEEN MEASURED AND VERIFIED BY ME. IT IS A BUILDABLE SITE AND NOT A TANK OR FILLED UP TANK. THE PLOT IS DEMARCATED BY BOUNDARY WALL. THE PLOT IS BEYOND 500 MT. FROM THE C/L OF E.M.BYE PASS. THE CONSTRUCTION OF U.G. WATER TANK AND S.T.P. WILL BE COMPLETED BEFORE STARTING OF BUILDING FOUNDATION WORK. DURING DEPARTMENTAL INSPECTION THE PLOT WAS IDENTIFIED BY ME.

Debatosh Sahu
 DEBATOSH SAHU
 Member - Indian National
 ARCHT. PRA. FIDEL. AID.
 Regn. No. Calcutta/12368
 SIGNATURE OF ARCHITECT & SEAL

STRUCTURAL ENGINEER'S CERTIFICATE
 THE STRUCTURAL DESIGN AND DRAWINGS OF BOTH FOUNDATION & SUPERSTRUCTURE OF THE BUILDING HAS BEEN MADE BY ME CONSIDERING ALL POSSIBLE LOADS INCLUDING THE SEISMIC LOAD AS PER THE NATIONAL BUILDING CODE OF INDIA AND CERTIFIED THAT IT IS SAFE AND STABLE IN ALL RESPECTS.

Bibek Bikash Mullick
 BIBEK BIKASH MULLICK
 E.S.E. - 1/75
 KOLKATA MUNICIPAL CORPORATION

Kausik Sengupta
 KAUSHIK SENGUPTA
 B.E. (CIVIL) M.A.S. (STRUCTURE)
 E.S.E. - 1/75 (17/16/15-16-17)
 SIGNATURE OF STRUCTURAL ENGINEER & SEAL


- I DO HEREBY DECLARE WITH FULL RESPONSIBILITY THAT
- I SHALL ENGAGE ARCHITECT & E.S.E. DURING CONSTRUCTION
 - I SHALL FOLLOW THE INSTRUCTIONS OF ARCHITECT & E.S.E. DURING CONSTRUCTION OF THE BUILDING (AS PER B.S PLAN)
 - K.M.C AUTHORITY WILL NOT BE RESPONSIBLE FOR STRUCTURAL STABILITY OF THE BUILDING & ADJOINING STRUCTURAL
 - IF ANY SUBMITTED DOCUMENTS ARE FOUND TO BE TAKE THE K.M.C AUTHORITY WILL REVOKE THE SANCTION PLAN.
 - THE CONSTRUCTION OF U.G WATER TANK & S.T.P. WILL BE UNDERTAKEN UNDER THE GUIDANCE OF ARCHITECT / E.S.E BEFORE STARTING OF BUILDING FOUNDATION WORK.
 - THE PLOT IS SITUATED BEYOND 500 M. FROM THE C/L OF THE E.M.BYE PASS.

On behalf of
 Mr. Chandra Chakraborty
 Mr. Kalyan Chakraborty
 Mr. Jeeb Chakraborty
 Mr. Vivekanand Chakraborty
 Mr. Tapash Chakraborty
 Mr. Aranya Chakraborty
 Constituted Attorney
 Mr. Mithu Bhattacharya
 SIGNATURE OF OWNER & SEAL

ARCHITECTS :
 ESPACE
 35A, DR. SARAT BANERJEE ROAD,
 KOLKATA 700-029
 PH.NO- 2465-4130,4159

STRUCTURAL DRAWING (SUPERSTRUCTURE)
 SCALE - 1:100
 KSG ENGINEERING CONSULTANTS
 51/2 MAHAJATI NAGAR, BIRATI,
 KOLKATA-700051
 DATE:-06-01-15
 SHEET-2 OF 4

THIS DRAWING IS A PROPERTY OF ESPACE. 35 A, DR. SARAT BANERJEE ROAD, KOLKATA-700 029. ANY MODIFICATION, CHANGES, DEVIATIONS IS NOT PERMISSIBLE WITHOUT PRIOR INTIMATION TO ESPACE. IN THE CONTRARY THIS WILL BE TREATED AS ILLEGAL ACT.

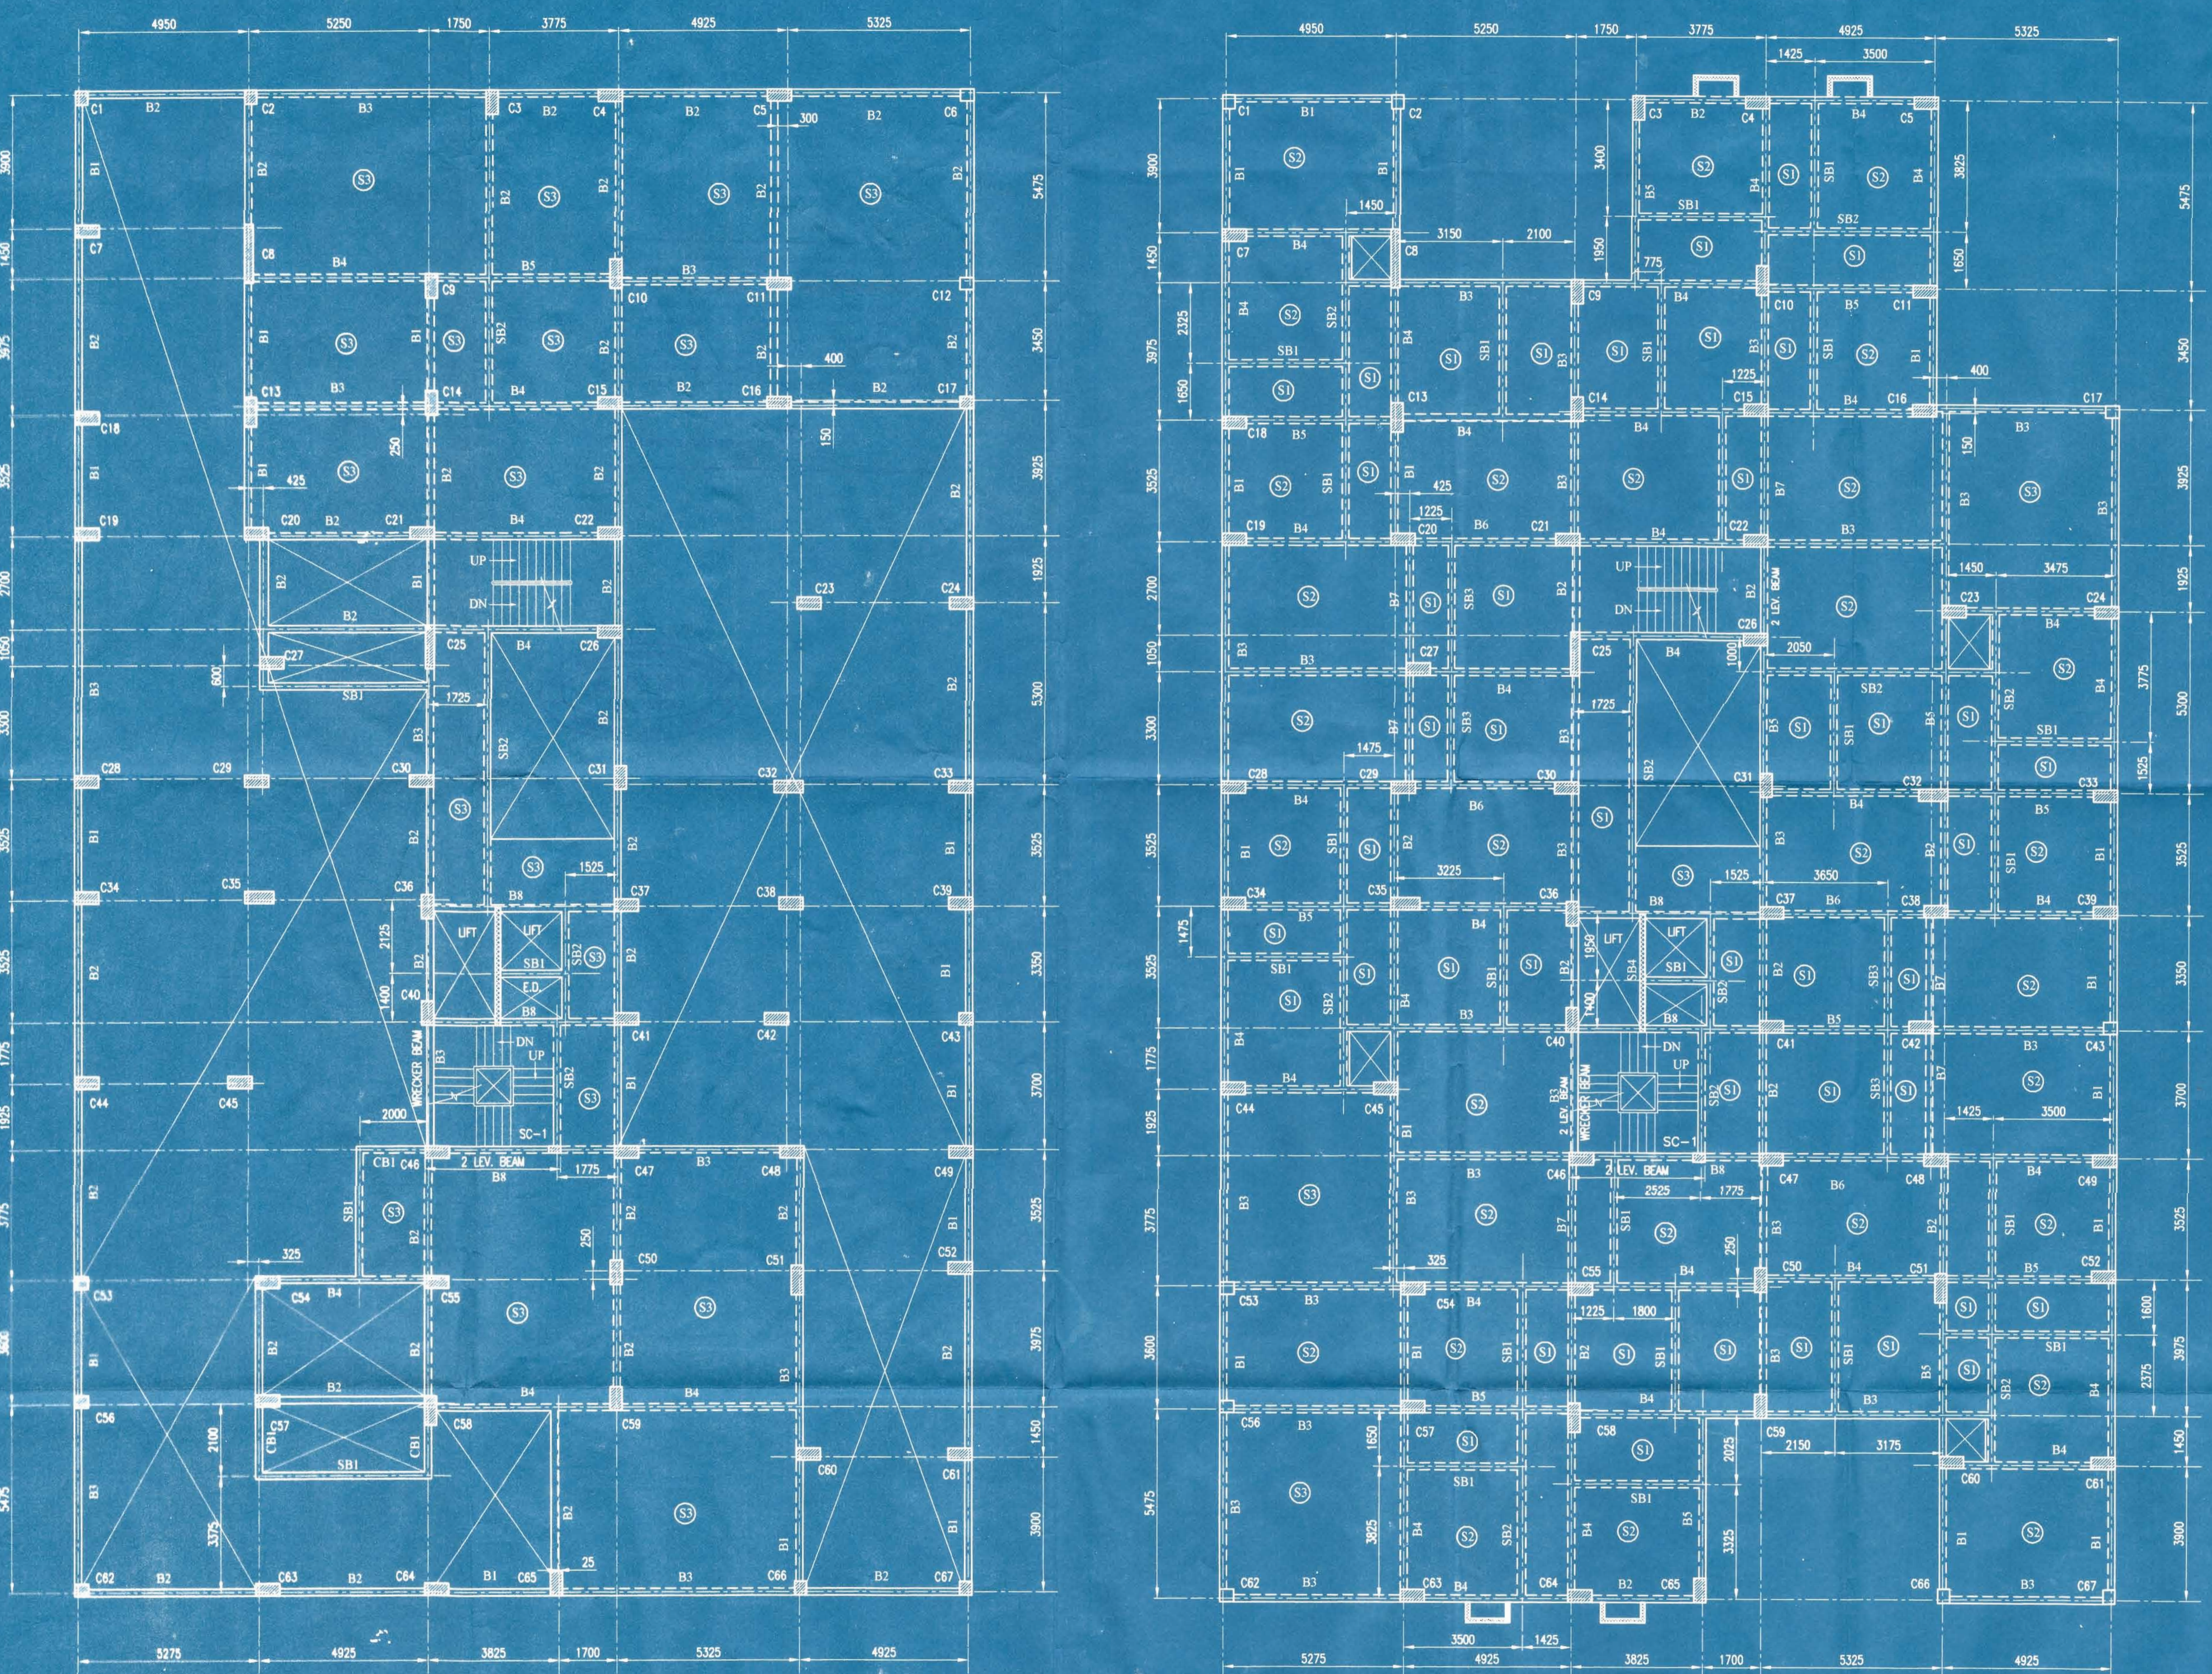

1ST. FLOOR SHUTTERING PLAN

2ND. FLOOR SHUTTERING PLAN

PARTY'S COPY

Structural plan and design calculation as submitted by the structural engineer have been kept with B. No. 2014/20391.....Date 27/01/14 for record of the Kolkata Municipal Corporation without Verification No. deviation from the submitted structural plan should be made at the time of erection with it submitting fresh structural plan along with design calculation and stability certificate in the prescribed form, necessary steps should be taken for the safety of the adjoining premises public and private properties and safety of human life during construction.

[Signature]
EXECUTIVE ENGINEER/ASST. ENGINEER
BOROUGH NO. 507

2014/20391
Building Department Borough - 507
RECEIVED
DATE 27/01/14
The K.M.C. Corporation