































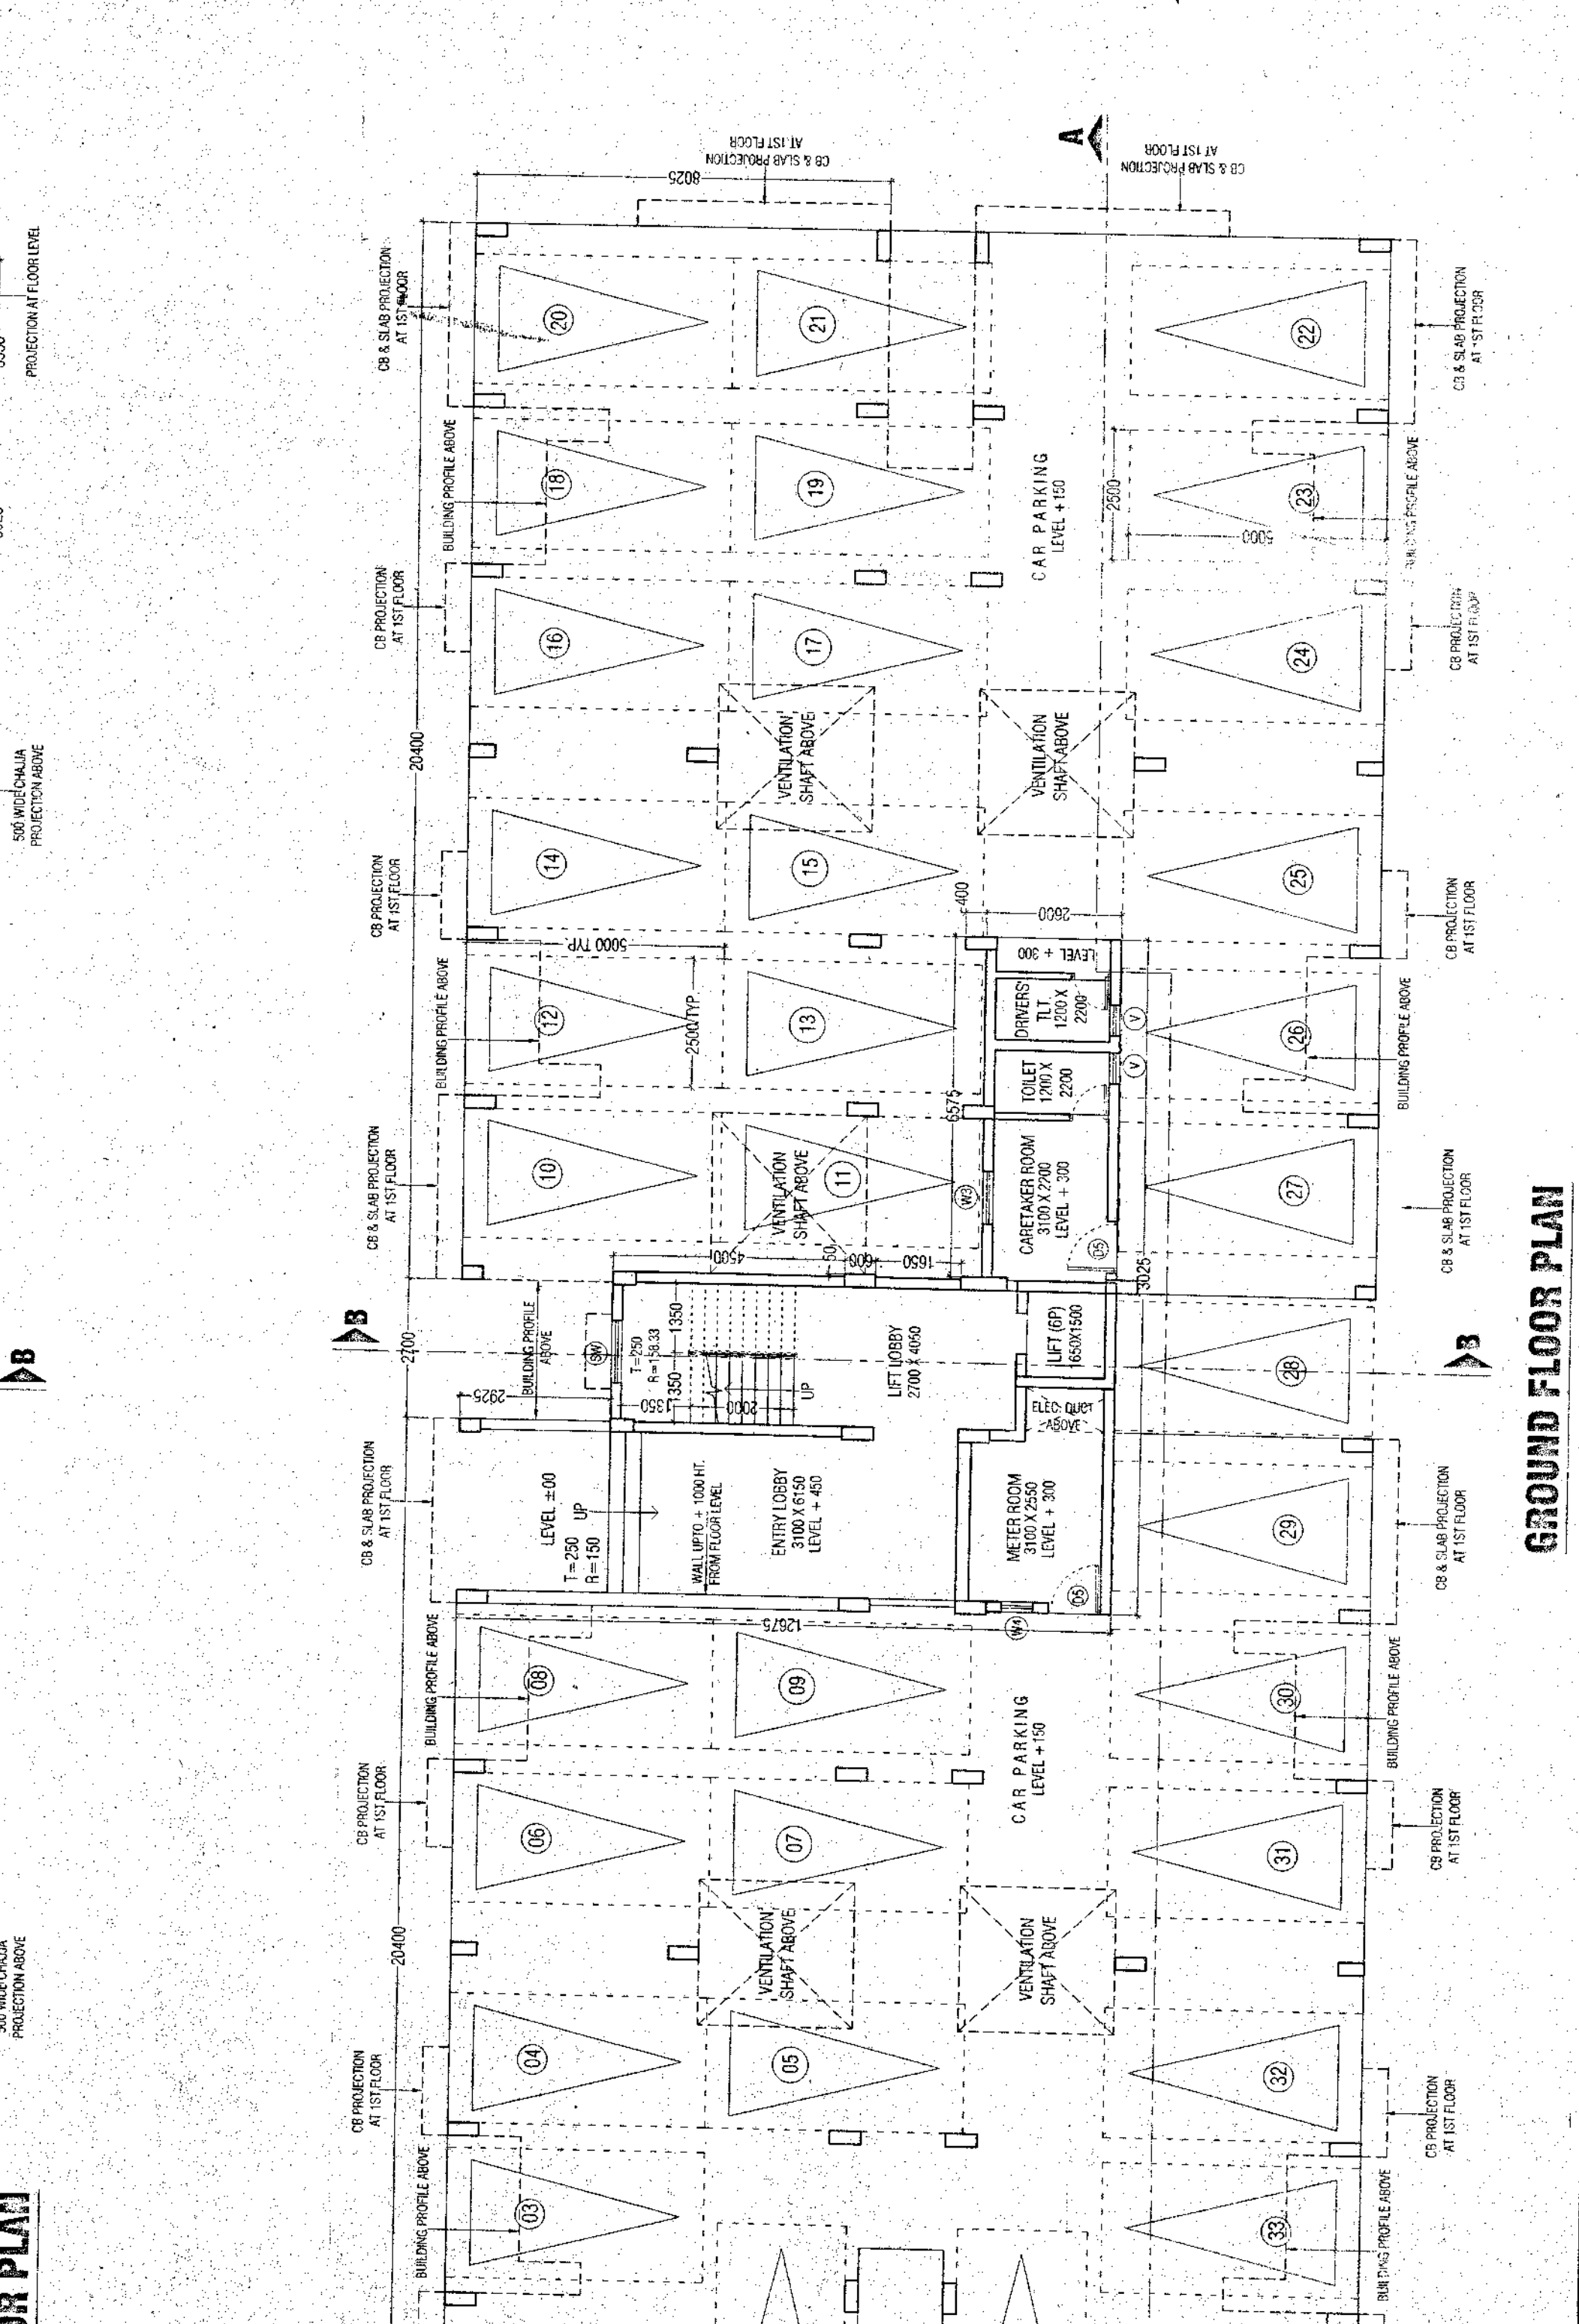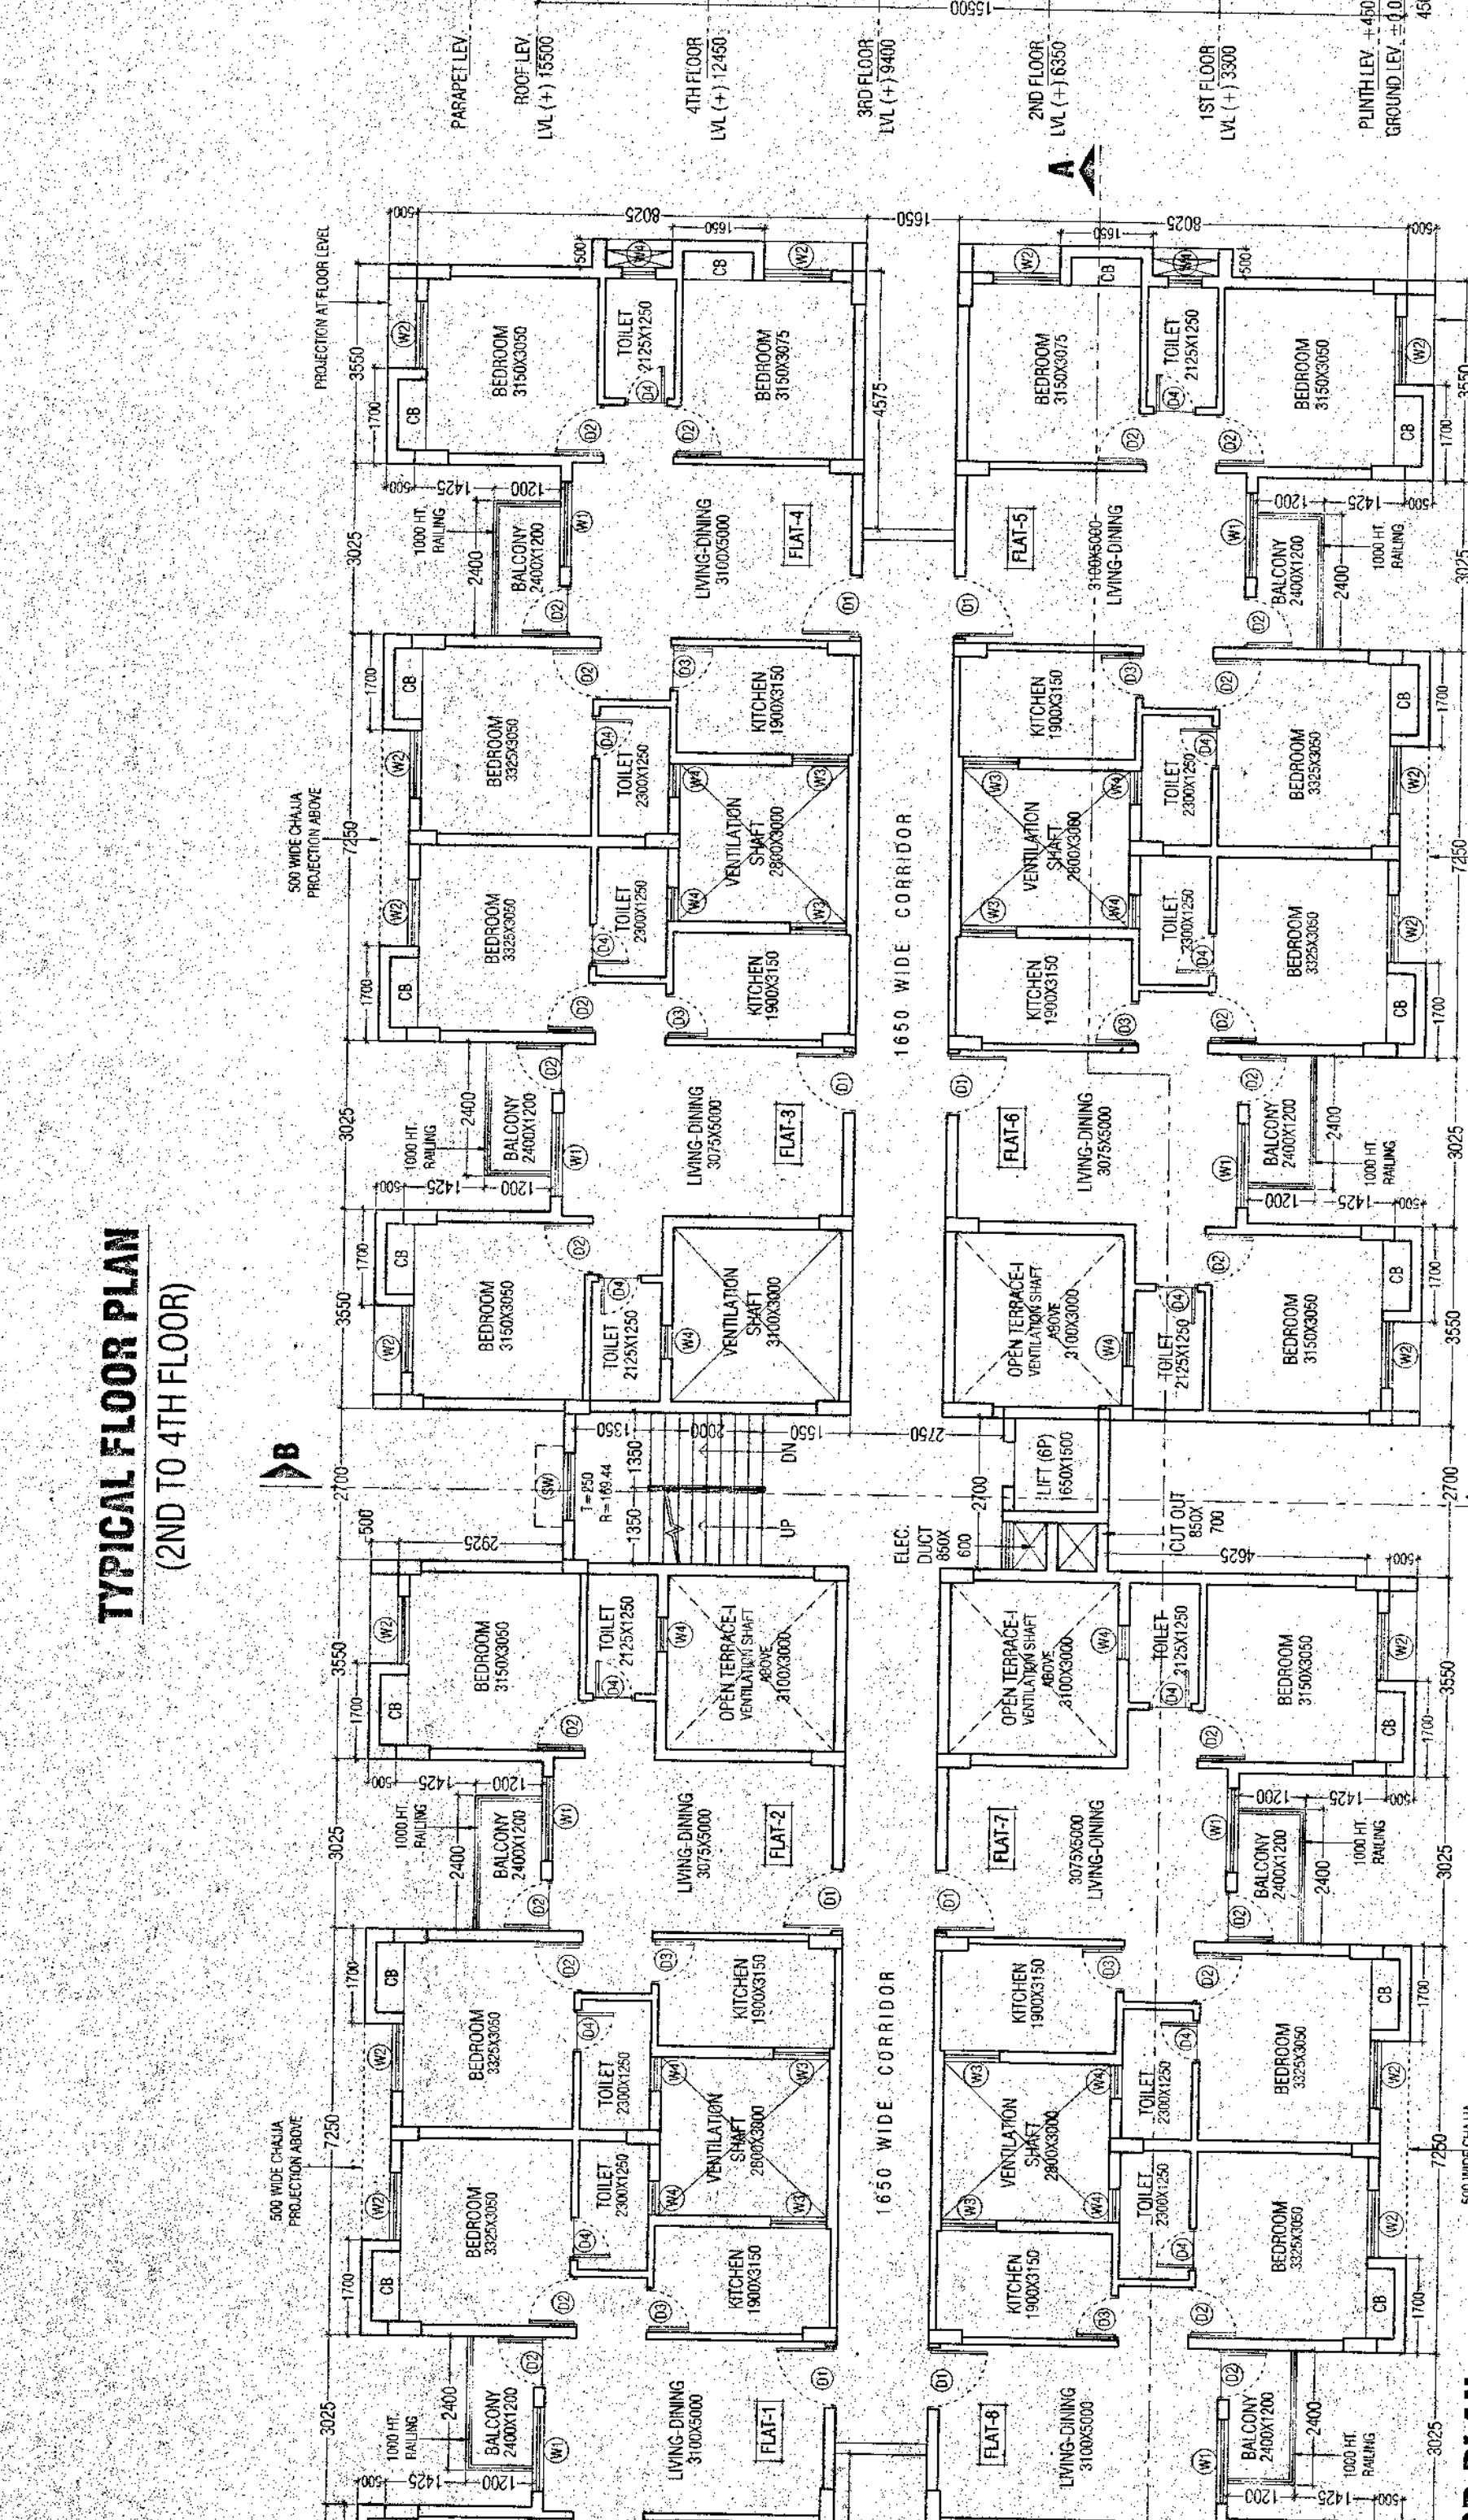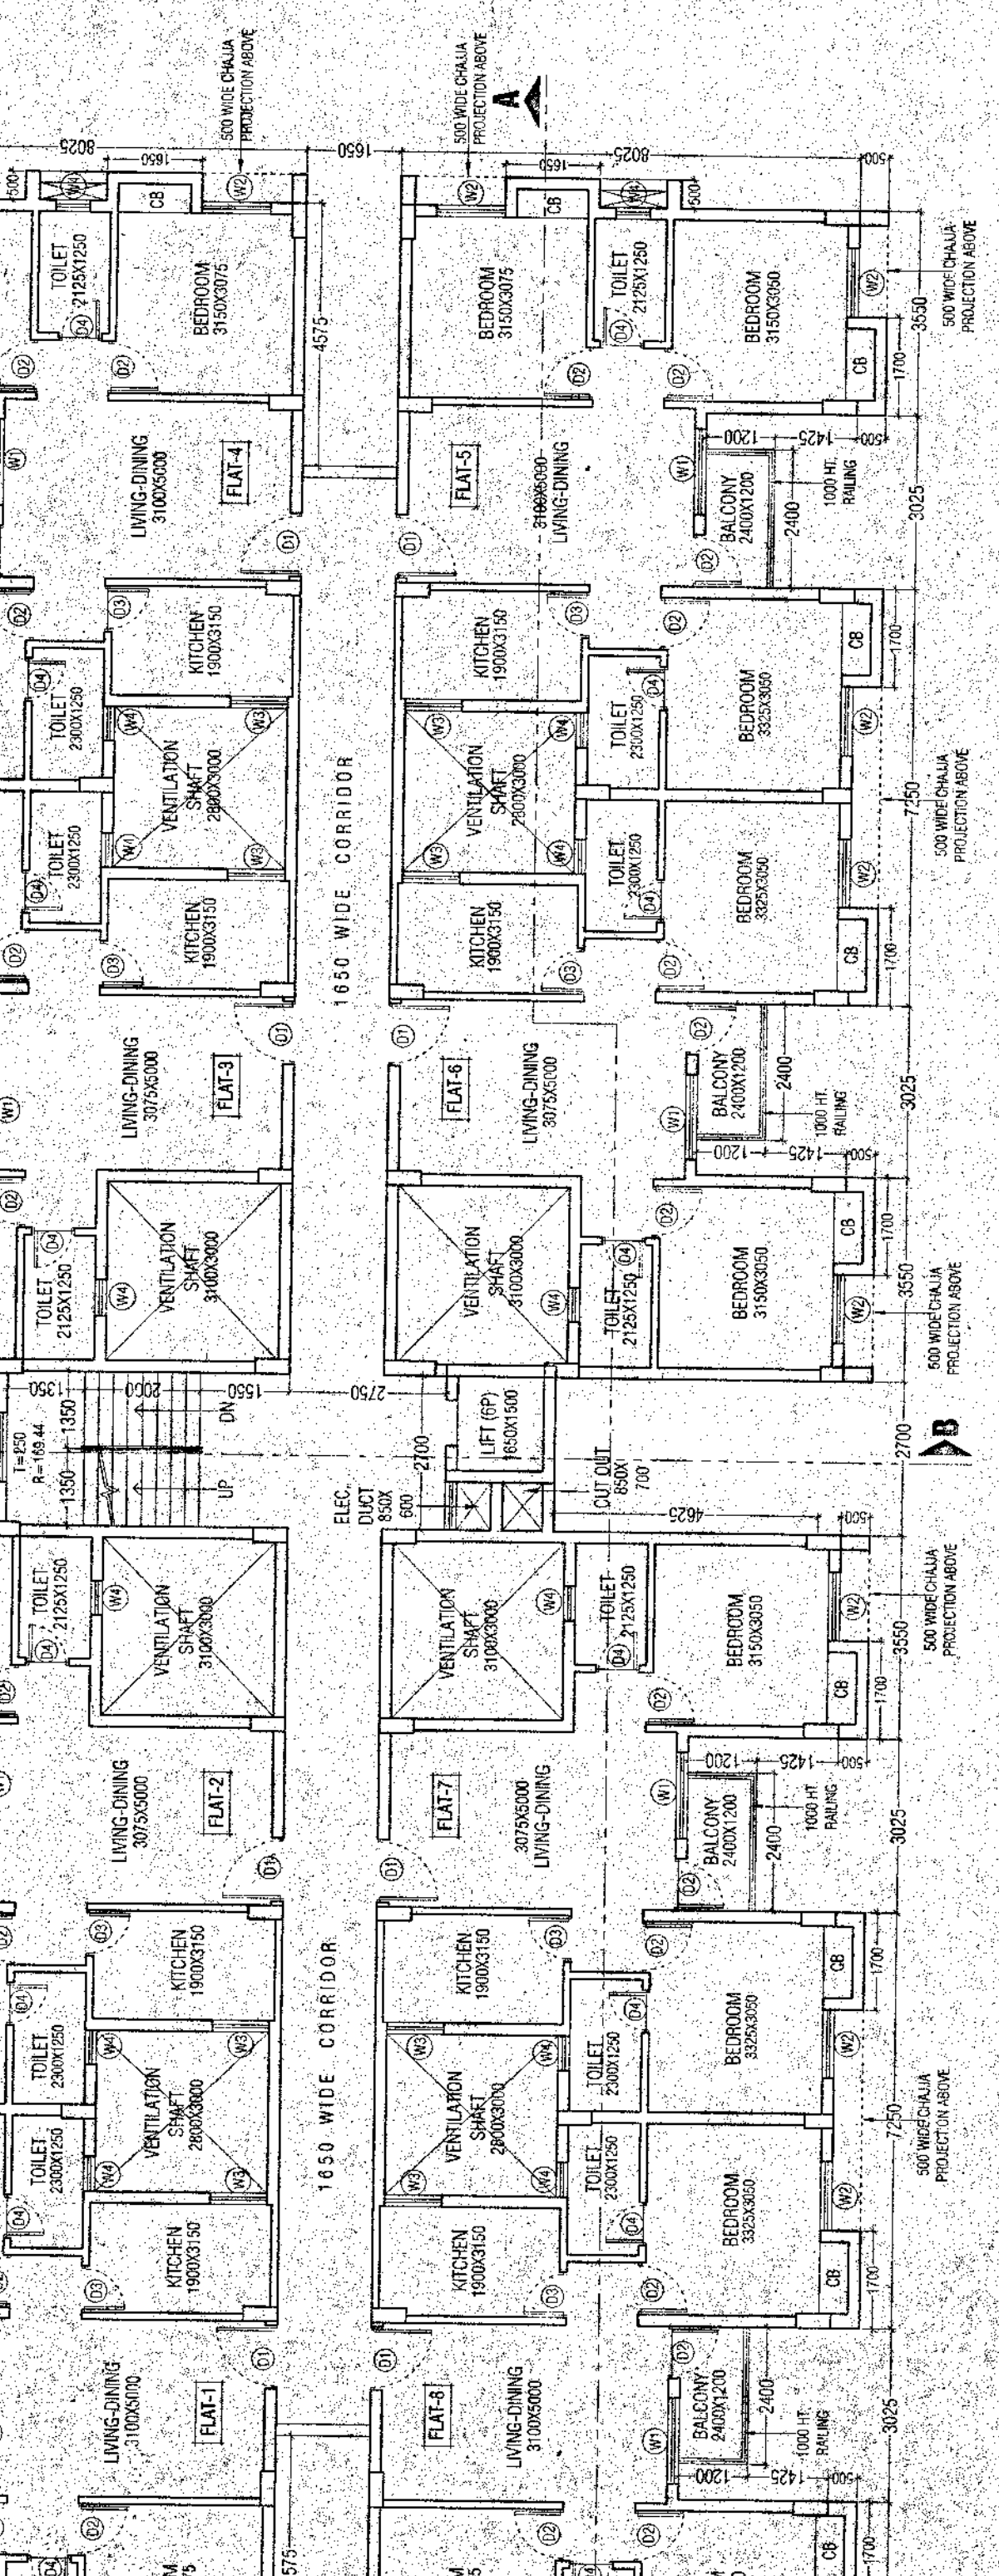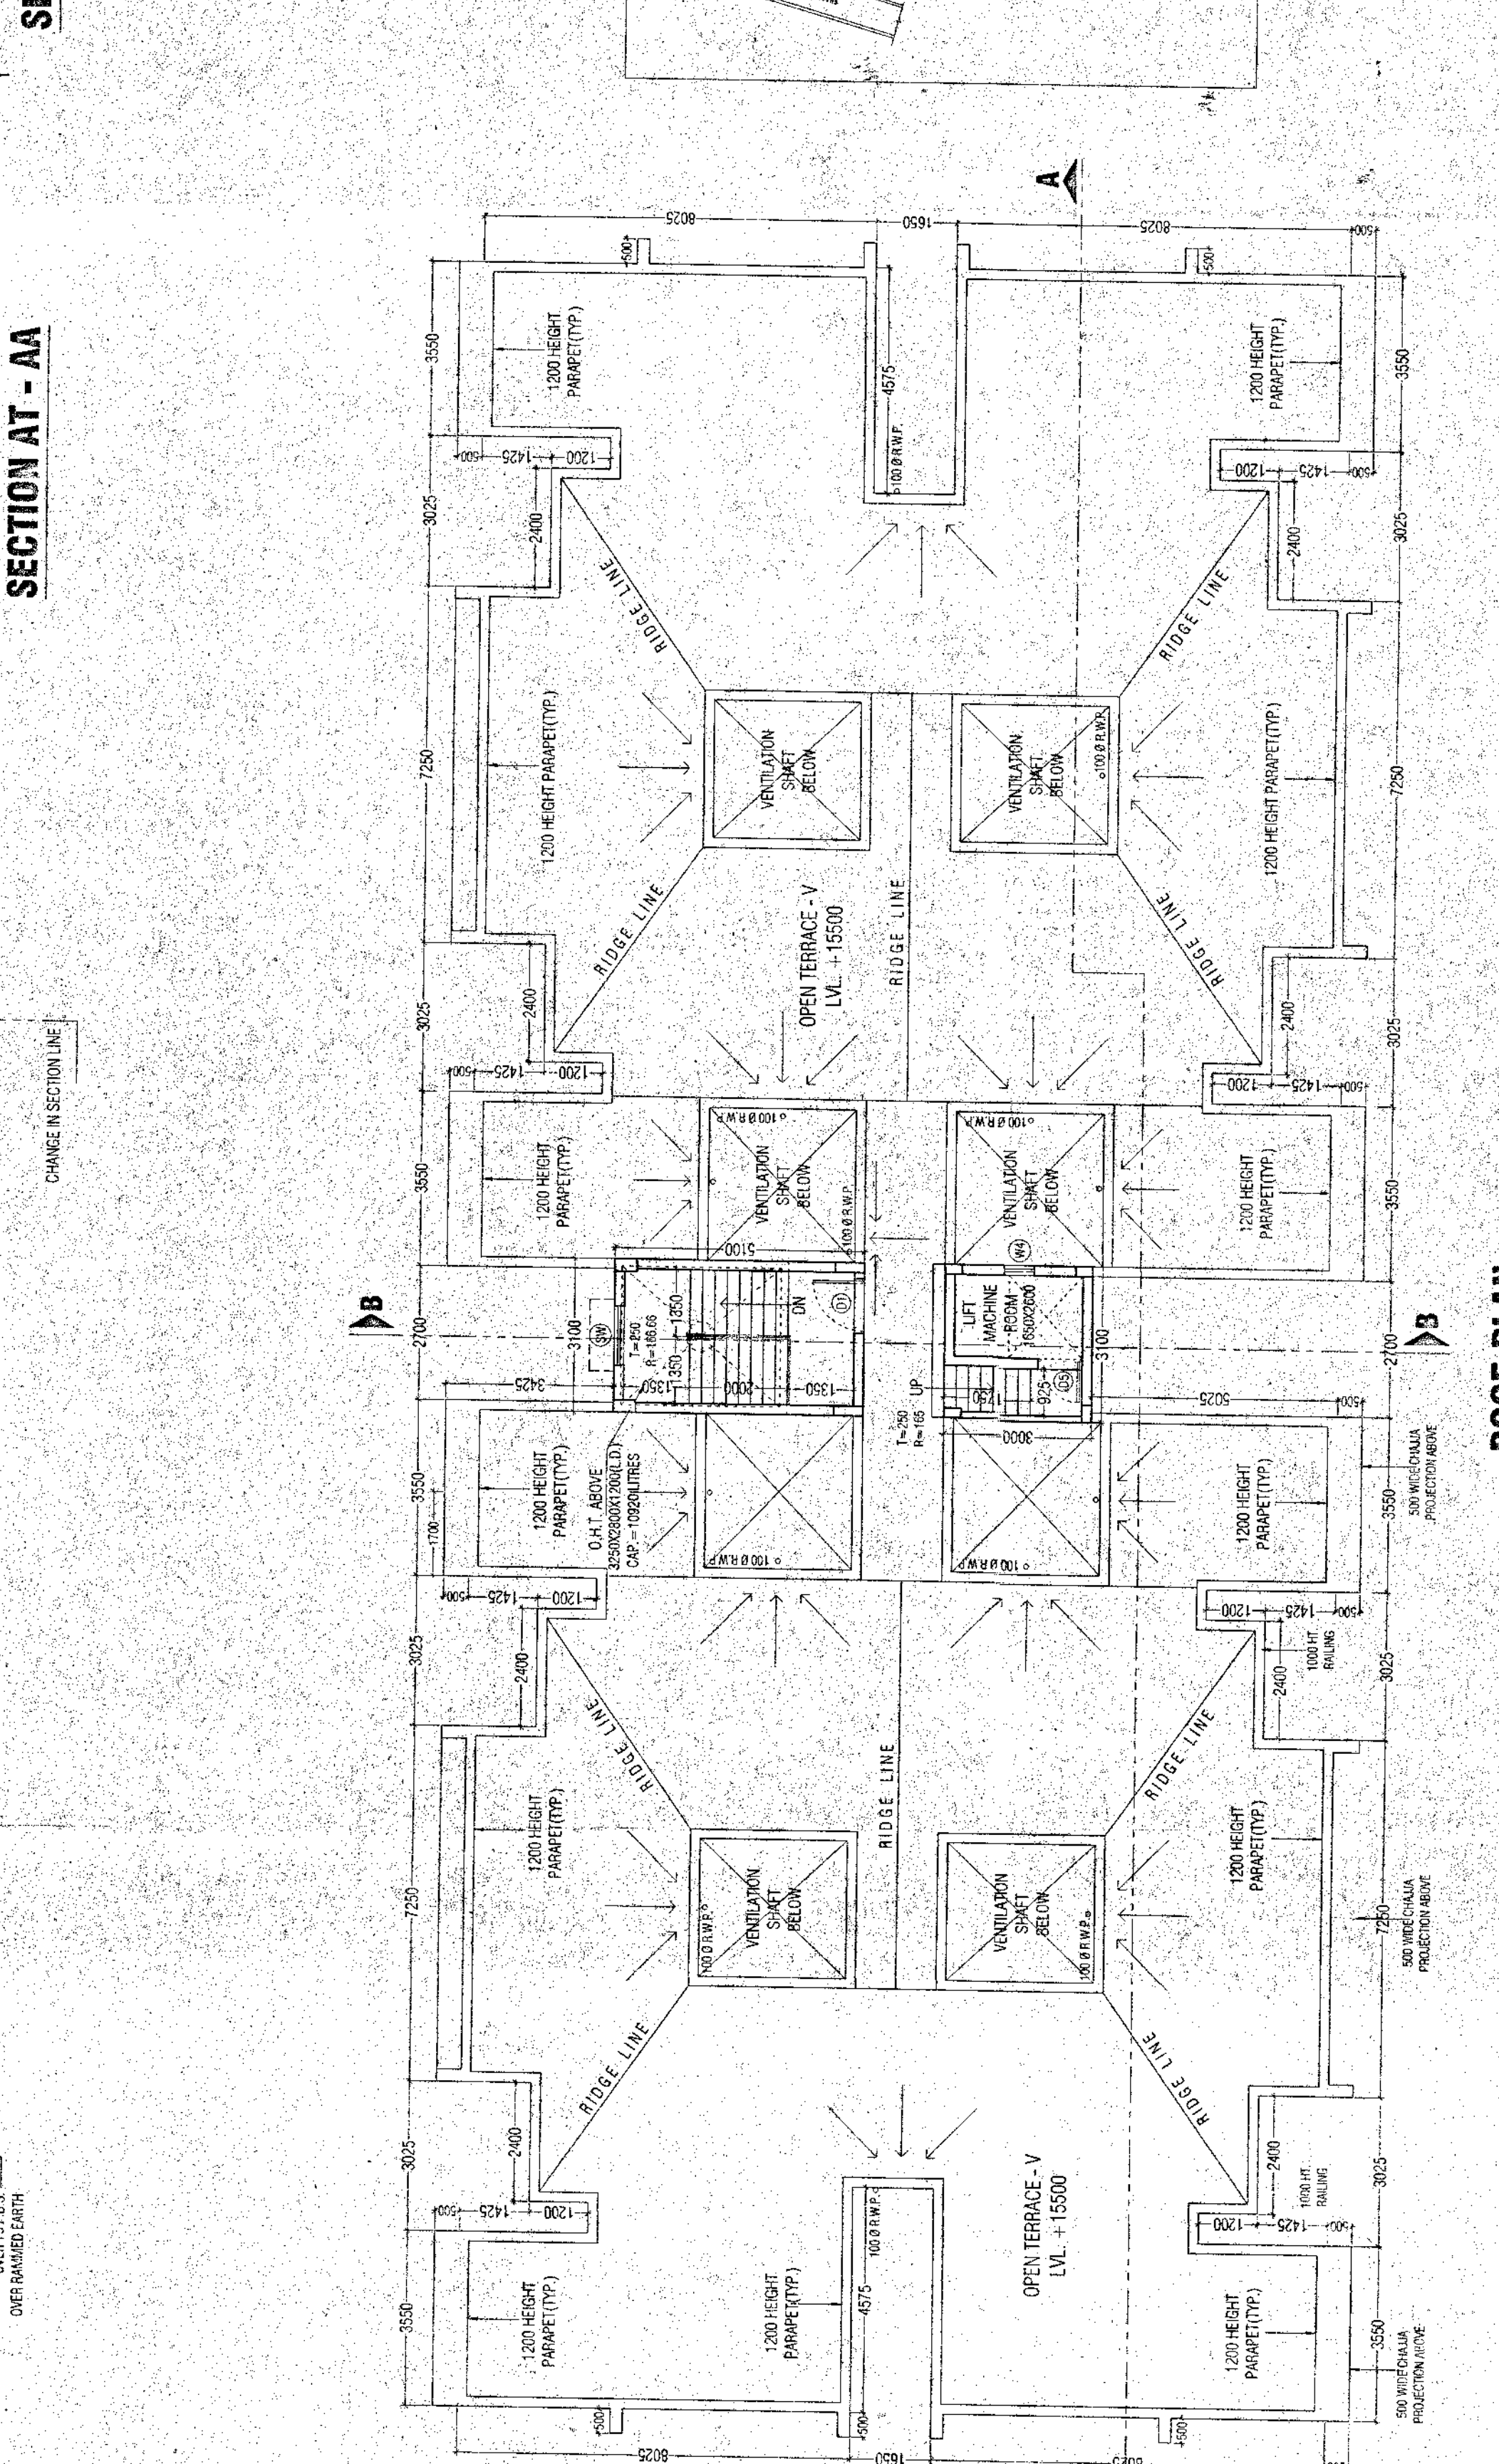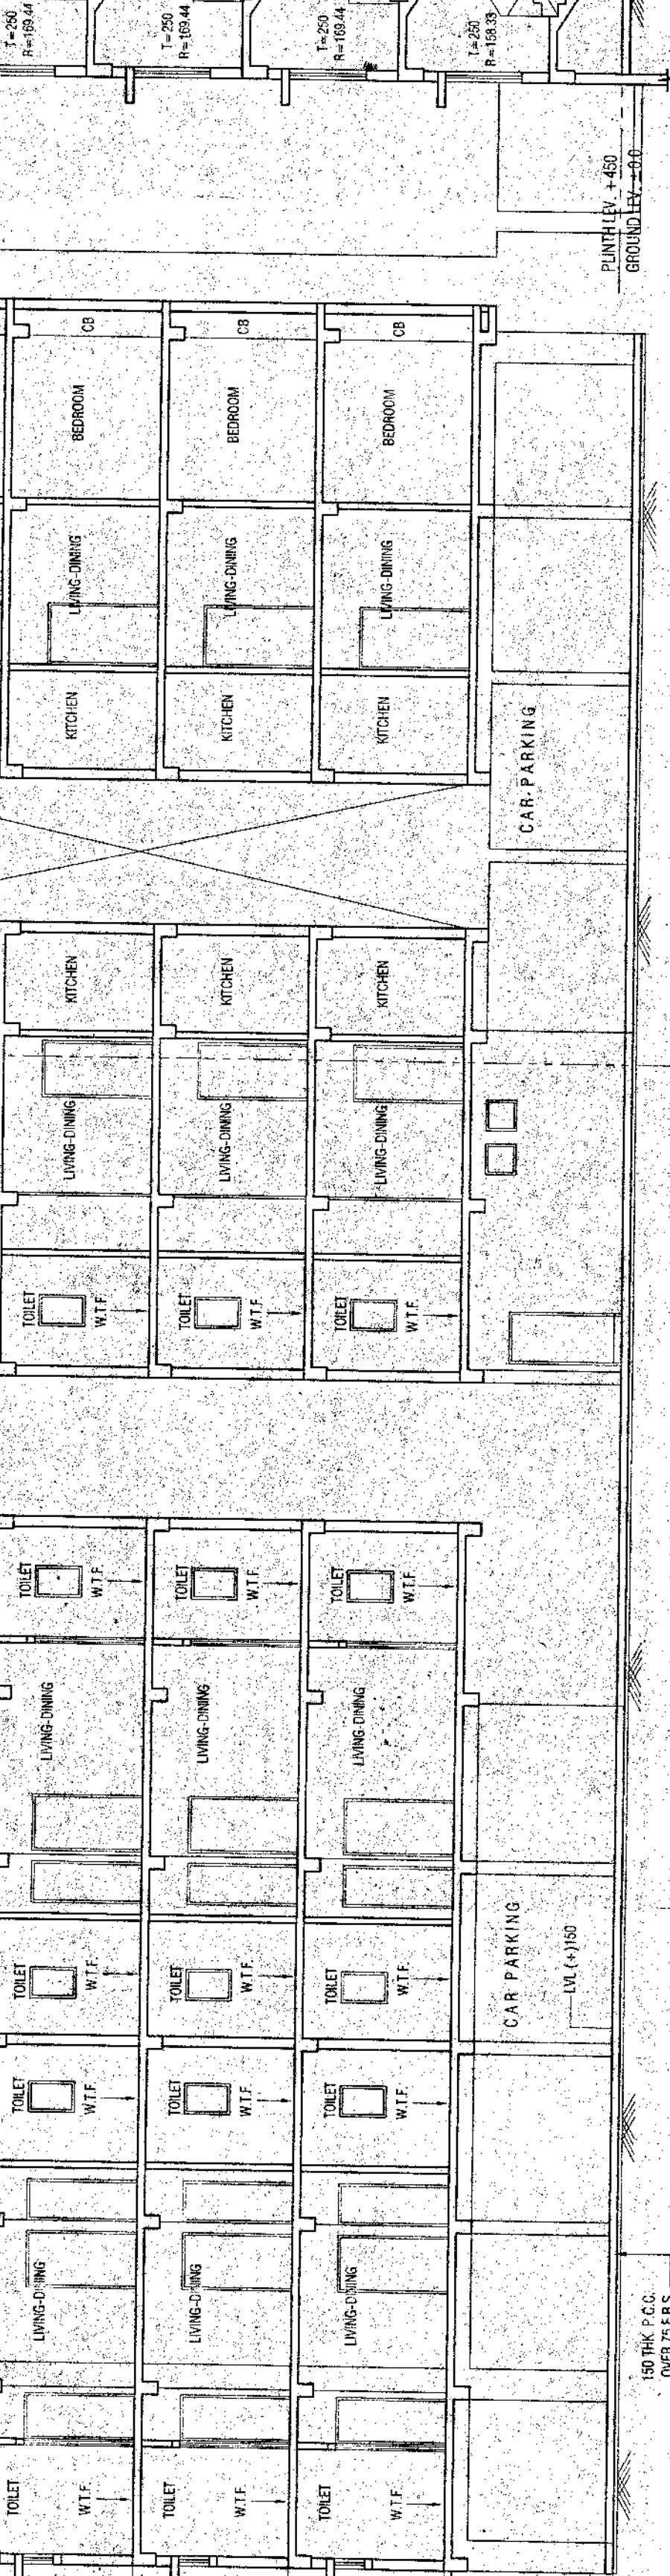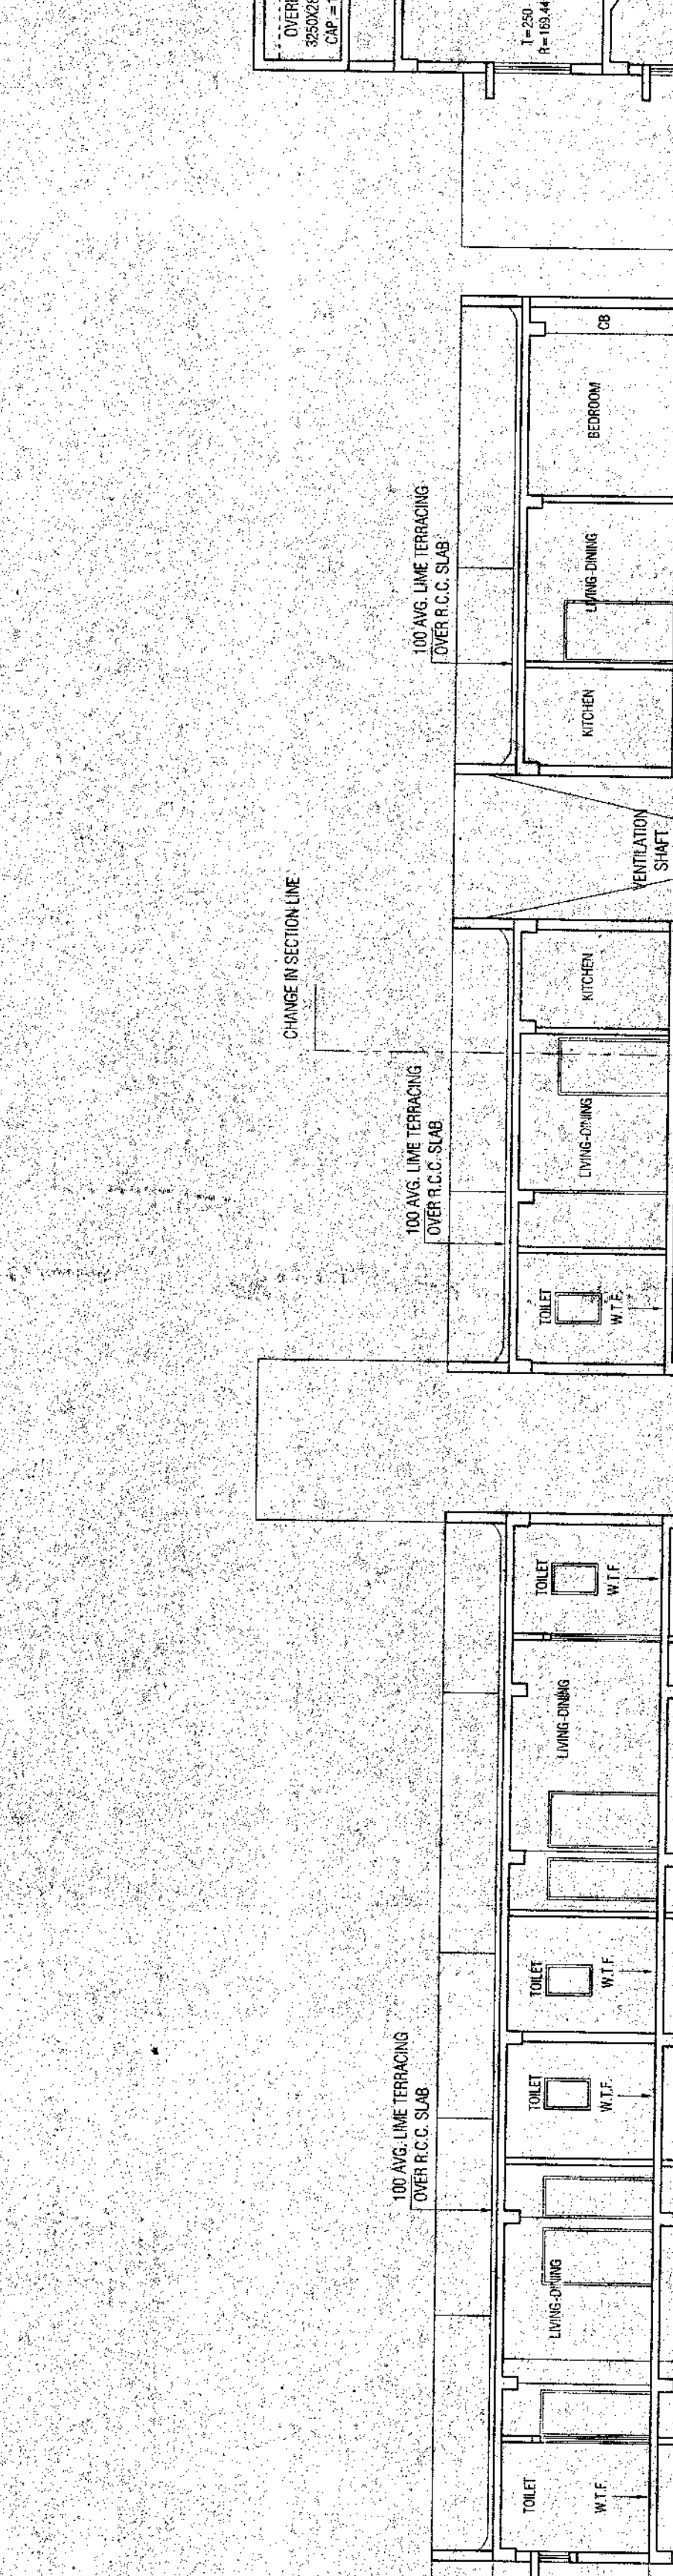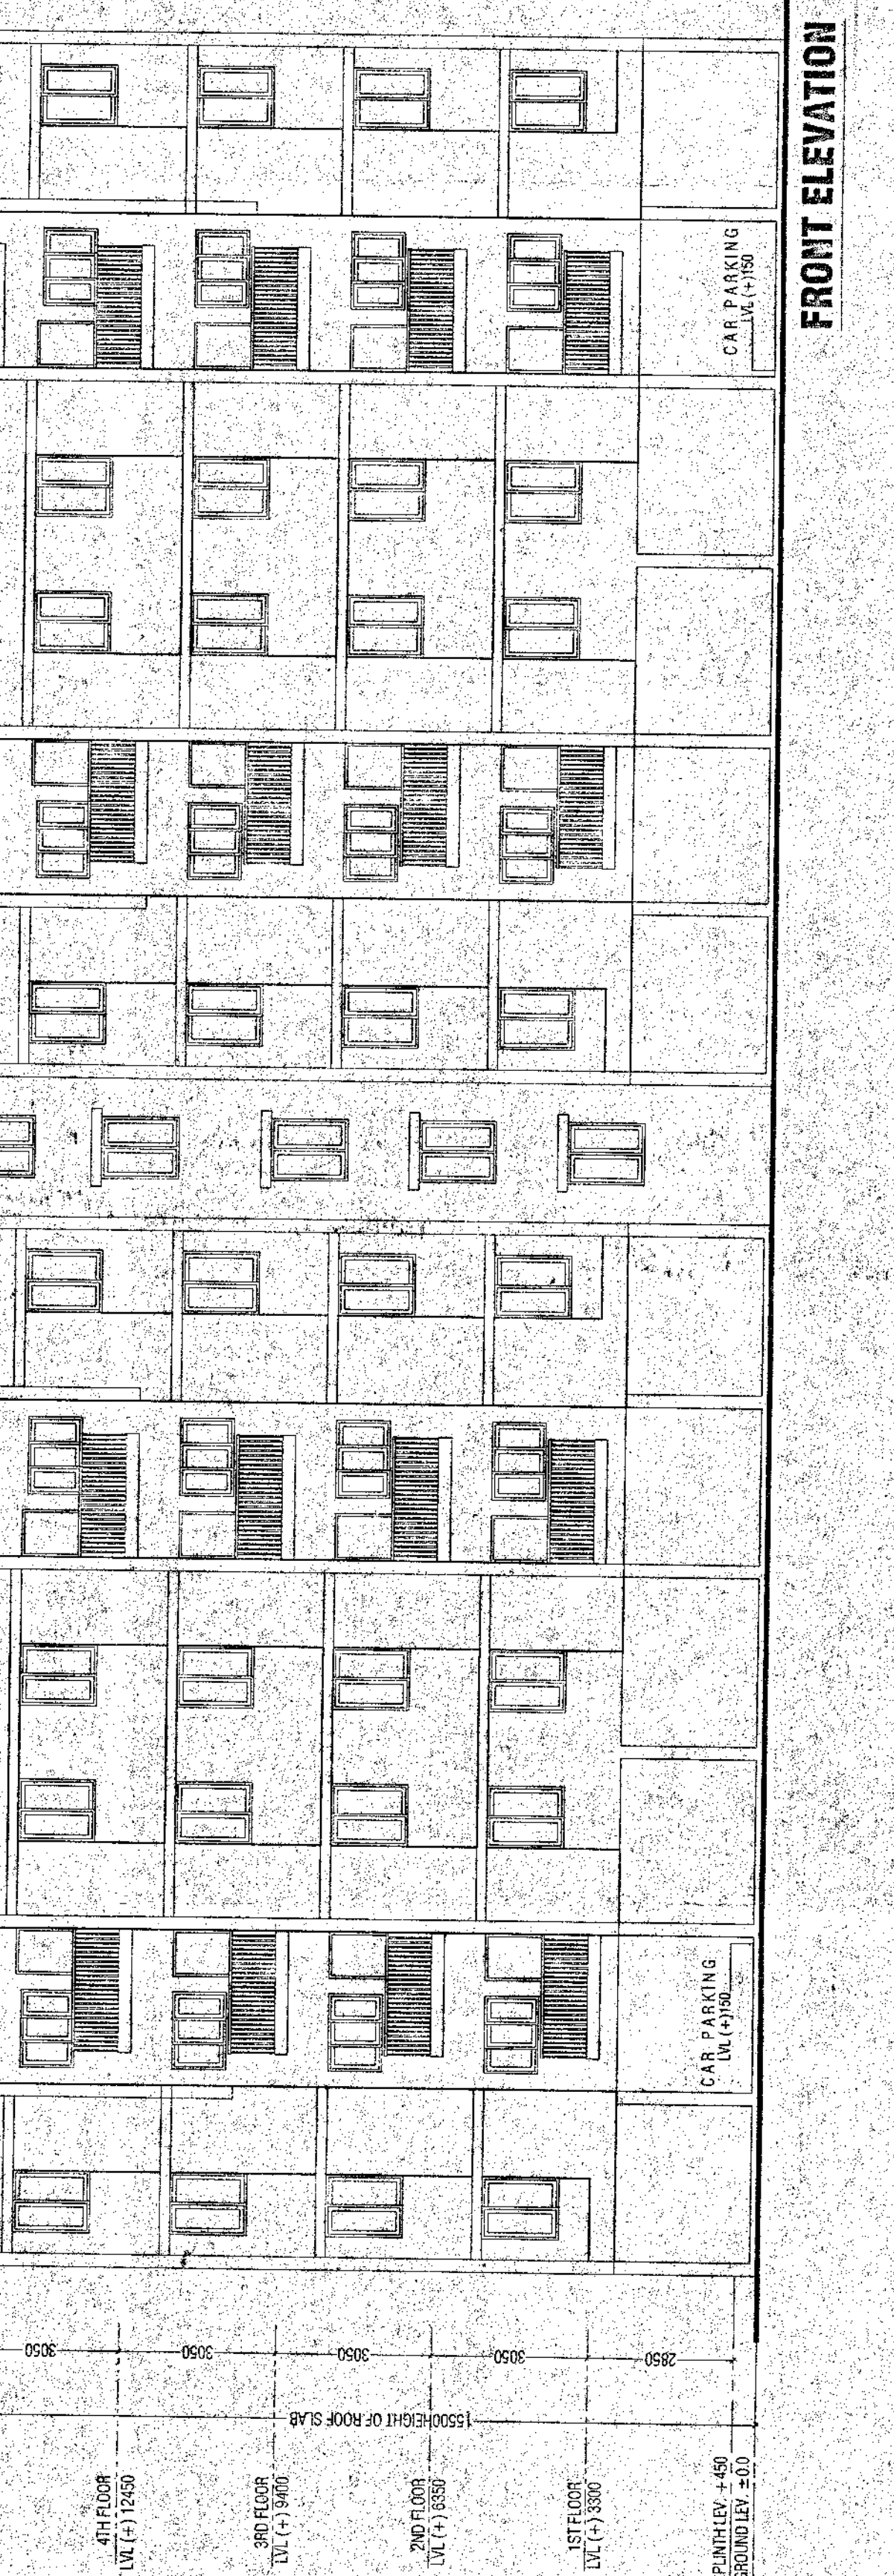

1246

1246

