

**NAKSHATRA PHASE -2 AREA STATEMENT
CALCULATION FOR F.A.R.**

PLOT AREA (AS PER PHYSICAL MEASUREMENT) =	16265.396 Sqm	=	175080.71	Sqm	(401.23 Decimal) (12B - 3K - 2Ch - 30.71 Sq.ft.)
PERMISSIBLE GROUND COVERAGE =	7319.428 Sqm	(45%)	
PROPOSED GROUND COVERAGE =	3665.310 Sqm	(22.53%)	
WIDTH OF THE ACCESS ROAD =	18.93 M. (AVG.)				
PERMISSIBLE HEIGHT OF THE BUILDING =	NO RES.				
PROPOSED HEIGHT OF THE BUILDING =	15.5	G+V			
PROPOSED FLOOR TO FLOOR HEIGHT =	3				
PERMISSIBLE FLOOR AREA RATIO (F.A.R.) =	2.50				
PROPOSED FLOOR AREA RATIO (F.A.R.) =	0.8976				
TOTAL PERMISSIBLE BUILT UP AREA =	40683.488 Sqm	(2.50	X	16265.395

PROPOSED FLOOR AREA

GROUND FLOOR AREA			
TOWER A	562.260 Sqm		
TOWER B	650.020 Sqm		
TOWER C	650.020 Sqm		
TOWER D	636.490 Sqm		
TOWER E	600.030 Sqm		
TOWER F	636.480 Sqm		
TOTAL	3665.310 Sqm		

TYPICAL FLOOR AREA (1ST. FLOOR)			
TOWER A	558.920 Sqm	X 4	= 2235.68
TOWER B	618.640 Sqm	X 4	= 2474.56
TOWER C	618.640 Sqm	X 4	= 2474.56
TOWER D	625.080 Sqm	X 4	= 2500.32
TOWER E	478.700 Sqm	X 4	= 1915.16
TOWER F	605.080 Sqm	X 4	= 2420.32
TOTAL	13940.600 Sqm		

TOTAL BUILT UP AREA	17805.910 Sqm
----------------------------	----------------------

EXEMPTION OF AREA (M.F.A.R.)

STAIR CASE EXEMPTION			
GROUND FLOOR TO 4TH FLOOR			
TOWER A	13.360 Sqm	X 5	= 66.8
TOWER B	12.670 Sqm	X 5	= 63.35
TOWER C	12.670 Sqm	X 5	= 63.35
TOWER D	12.860 Sqm	X 5	= 63.3
TOWER E	12.850 Sqm	X 5	= 63.25
TOWER F	12.660 Sqm	X 5	= 63.3
TOTAL	393.350 Sqm		
TOTAL STAIRCASE EXEMPTION	393.350 Sqm		

LIFT LOBBY EXEMPTION


LIFT LOBBY FROM GR. TO 4TH FL.			
TOWER A	3.000 Sqm	X 5	= 15
TOWER B	3.000 Sqm	X 5	= 15
TOWER C	3.000 Sqm	X 5	= 15
TOWER D	3.000 Sqm	X 5	= 15
TOWER E	3.000 Sqm	X 5	= 15
TOWER F	3.000 Sqm	X 5	= 15
TOTAL	90 Sqm		
TOTAL LIFT LOBBY EXEMPTION	90.000 Sqm		

CAR PARKING AREA

TOTAL EXEMPTED AREA	3494.260 Sqm
----------------------------	---------------------

FLOOR AREA RATIO (F.A.R.) CONSUMED	0.8976	(14111.65	/	16265.395
---	---------------	---	----------	---	-----------

TOTAL REQUIRED CAR PARKING	133 NOS	(17805.910-3020.910	/	110
TOTAL PROPOSED CAR PARKING	150 NOS				

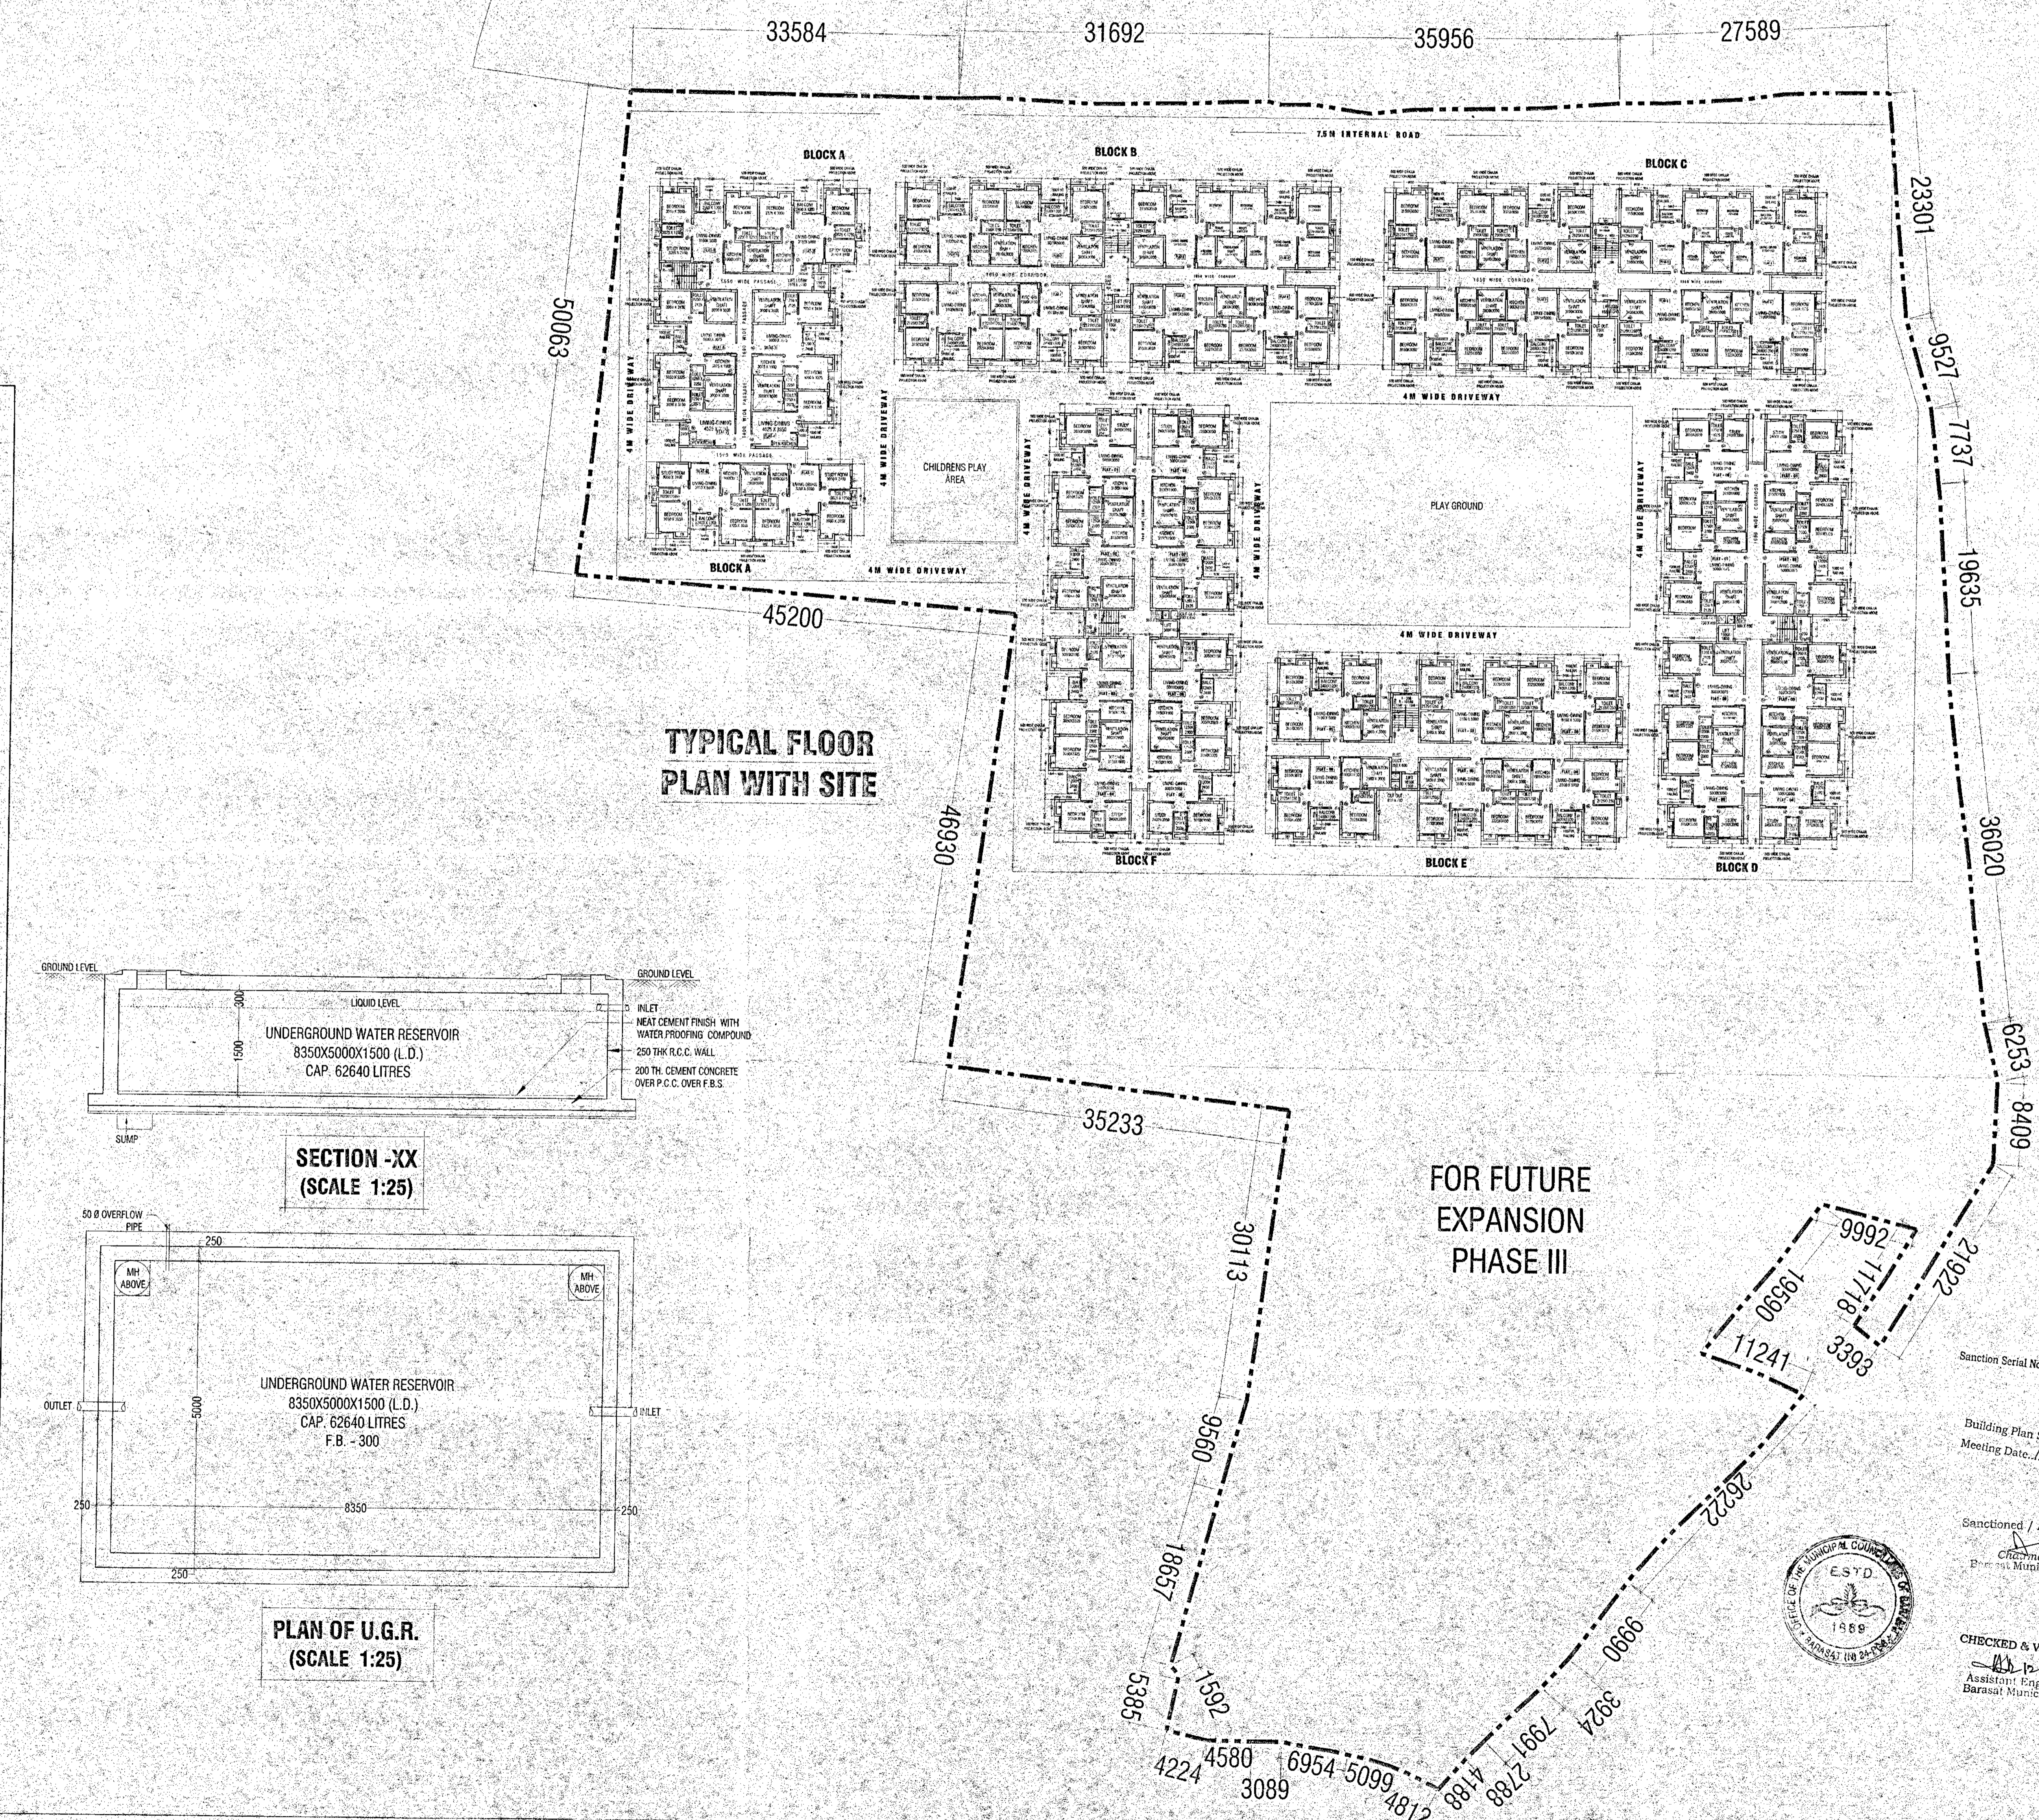

SPACE FOR SEAL

- NOTES :**
- ALL DIMENSIONS ARE IN MM UNLESS OTHERWISE NOTED.
 - ALL EXTERNAL WALLS ARE 200MM THK & INTERNAL WALLS ARE 100MM THK IF NOT STATED IN PLAN.
 - ALL WALLS ARE 100MM THK & 200MM PROJECTED. EXTERNAL PROJECTION 100MM.
 - DEPTH OF UNDERGROUND WATER RESERVOIR SHOULD NOT EXCEED 10M FROM FOUNDATION.
 - GRADE OF CONCRETE & QUALITY OF CEMENT SHOULD BE AS PER SPECIFICATIONS.
 - E.C.C. FINISH STRUCTURE.
 - NOT TO SCALE. THE WRITTEN DIMENSIONS SHALL PREVAIL.

WINDOW SCHEDULE				DOOR SCHEDULE			
WINDOW TYPE	SIZE	LEVEL	SILL	DOOR TYPE	SIZE	LEVEL	
W1	1500 X 1500	2100	600	D1	1100 X 2100	2100	
W2	1200 X 1500	2100	600	D2	900 X 2100	2100	
W3	900 X 1500	2100	600	D3	750 X 2100	2100	
W4	600 X 2000	2100	1200	D4	1750 X 2100	2100	
W5	1200 X 1500	2100	600	D5	1000 X 2100	2100	
V	VENTILATOR						
MF	FRONTAL						

CERTIFICATE OF THE ARCHITECT

I CERTIFY THAT ALL THE ARCHITECTURAL DRAWINGS OF THE PROJECT AT 112/113/114/115/1880/