

COLOR 

LAND AREA UNDER
TOWER 2 -V
= 4783.70 SQMT
= 1.18 ACRE


COLOR 

LAND AREA UNDER RETAIL

COLOR 

LAND AREA UNDER
TOWER-1 & HOTEL

NORTH POINT

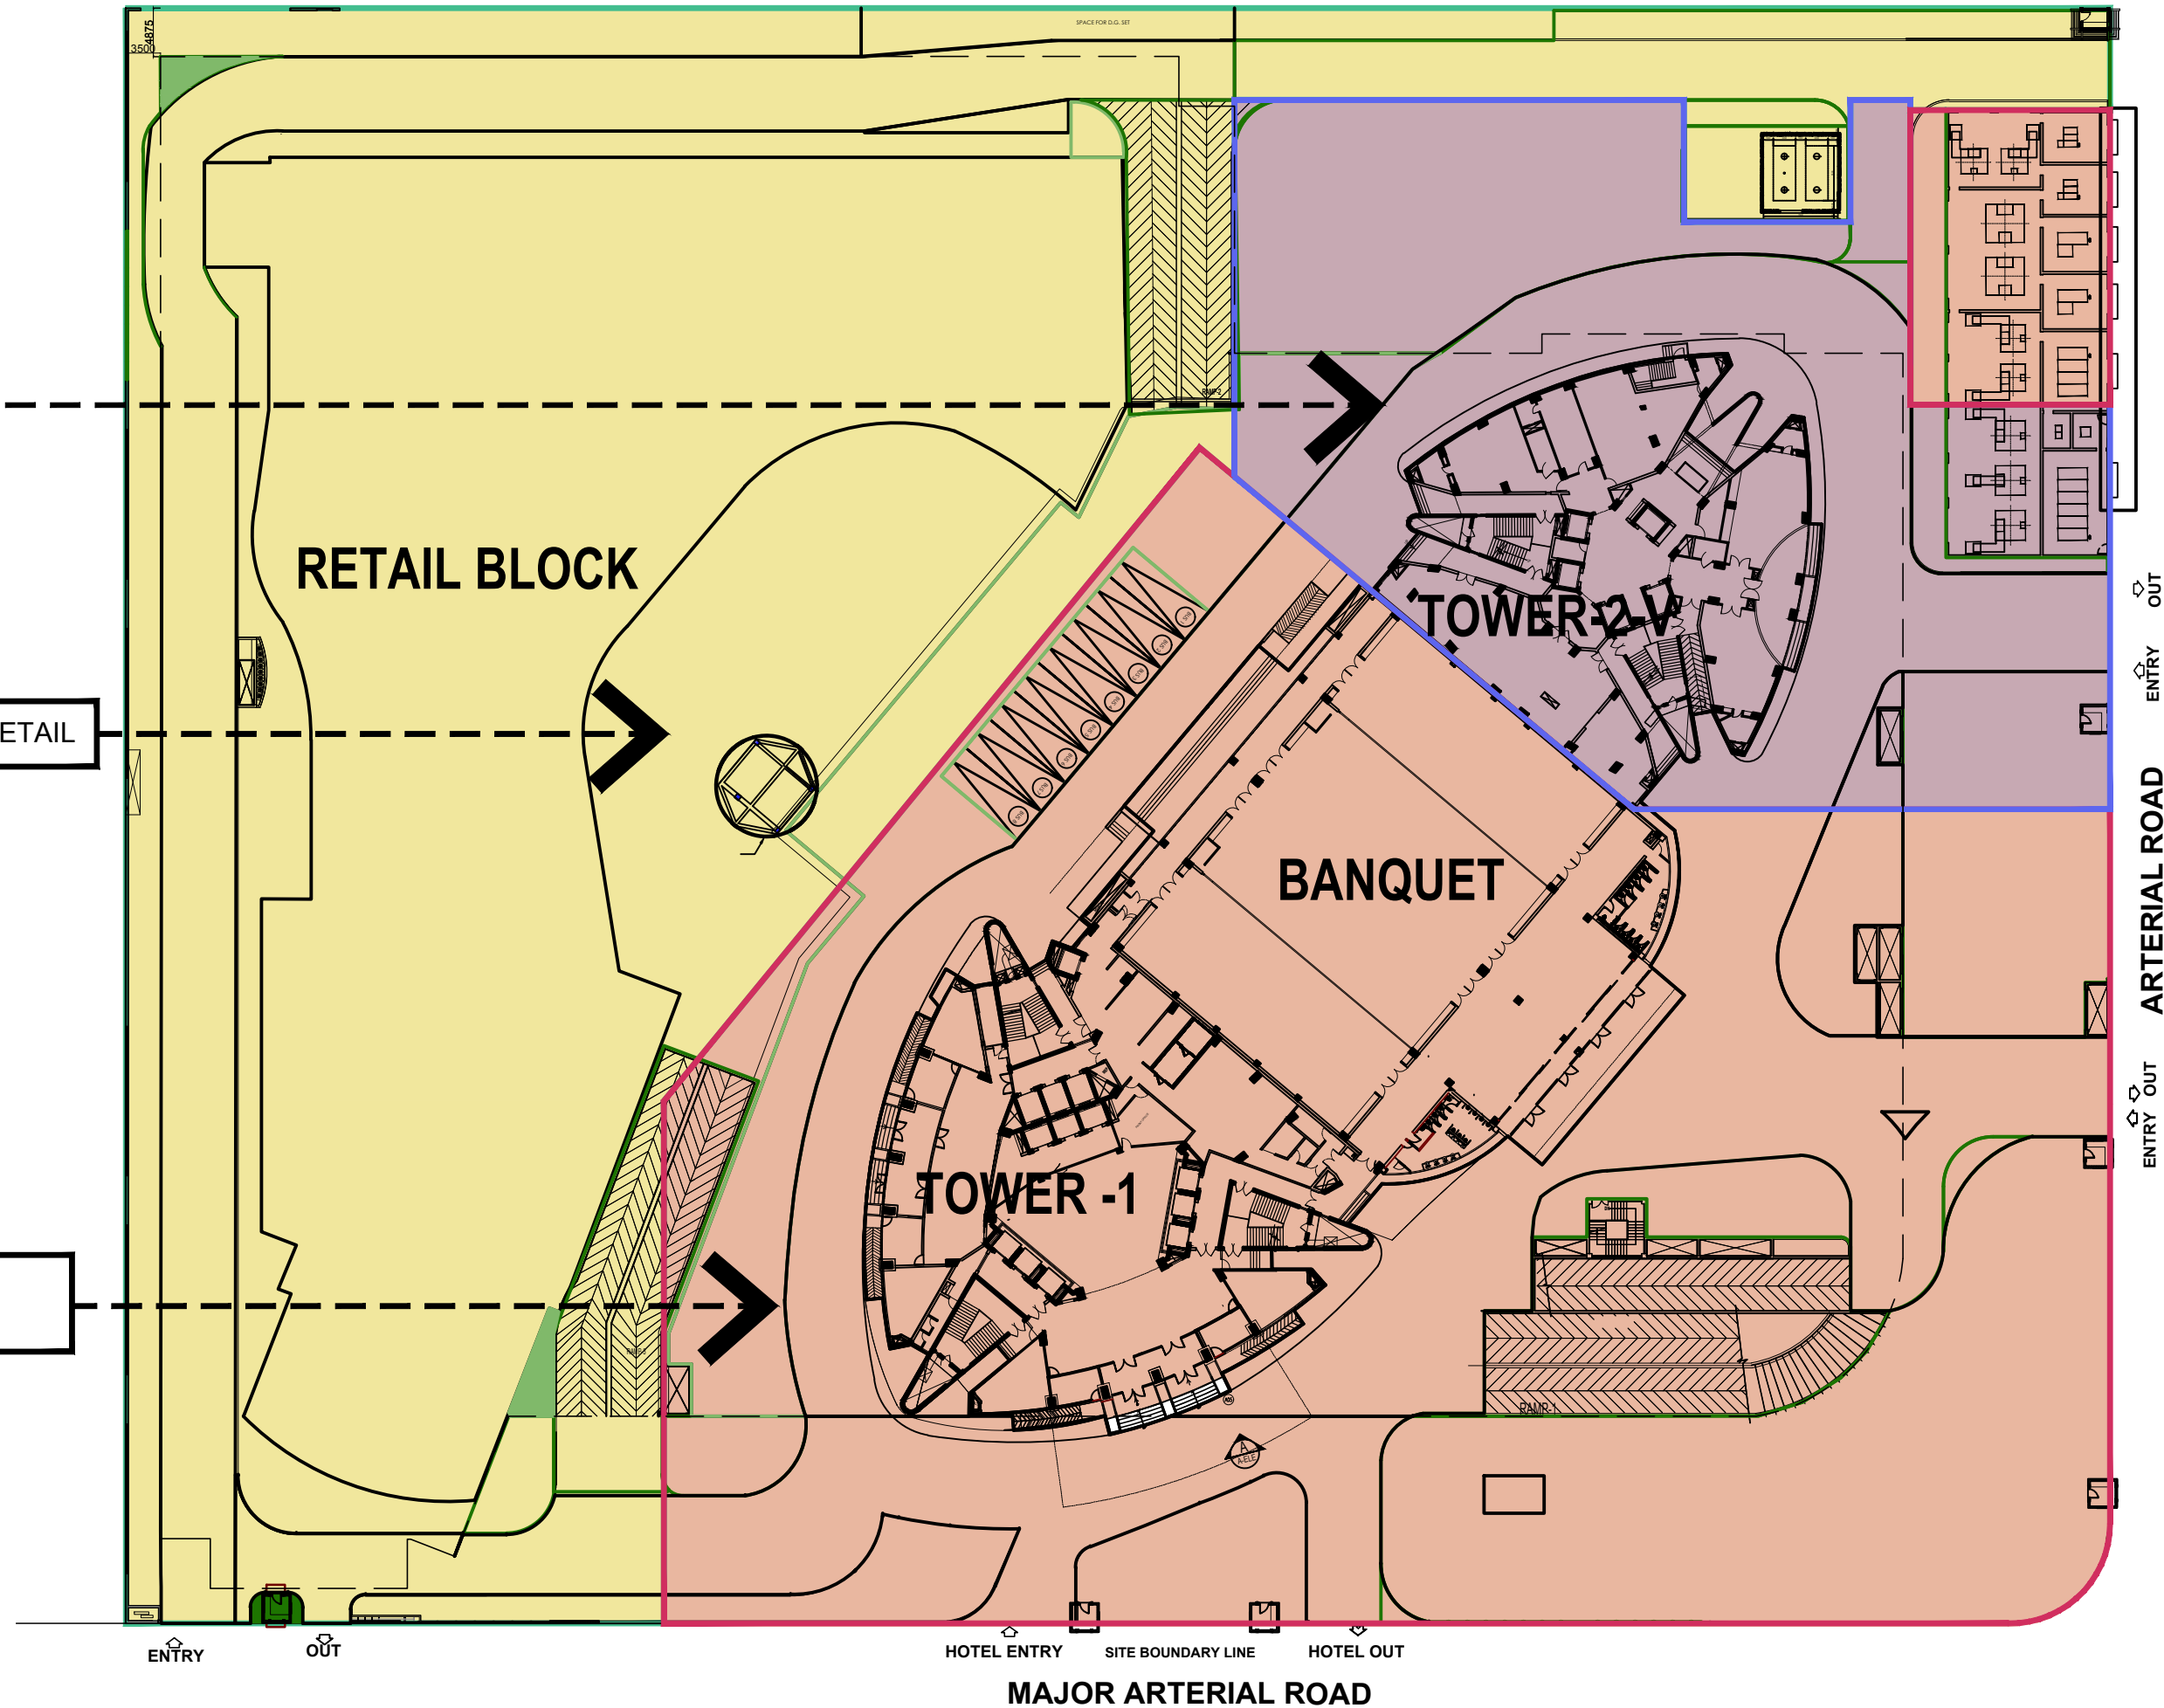

PROPOSED PLOT DEMARCATION OF THE COMPONENTS OF FIVE STAR HOTEL COMPLEX, NEWTOWN, KOLKATA

REVISION - R1
DATE - 24.02.2019