


14TH & 15TH FLOOR PLAN
SCALE- 1:100

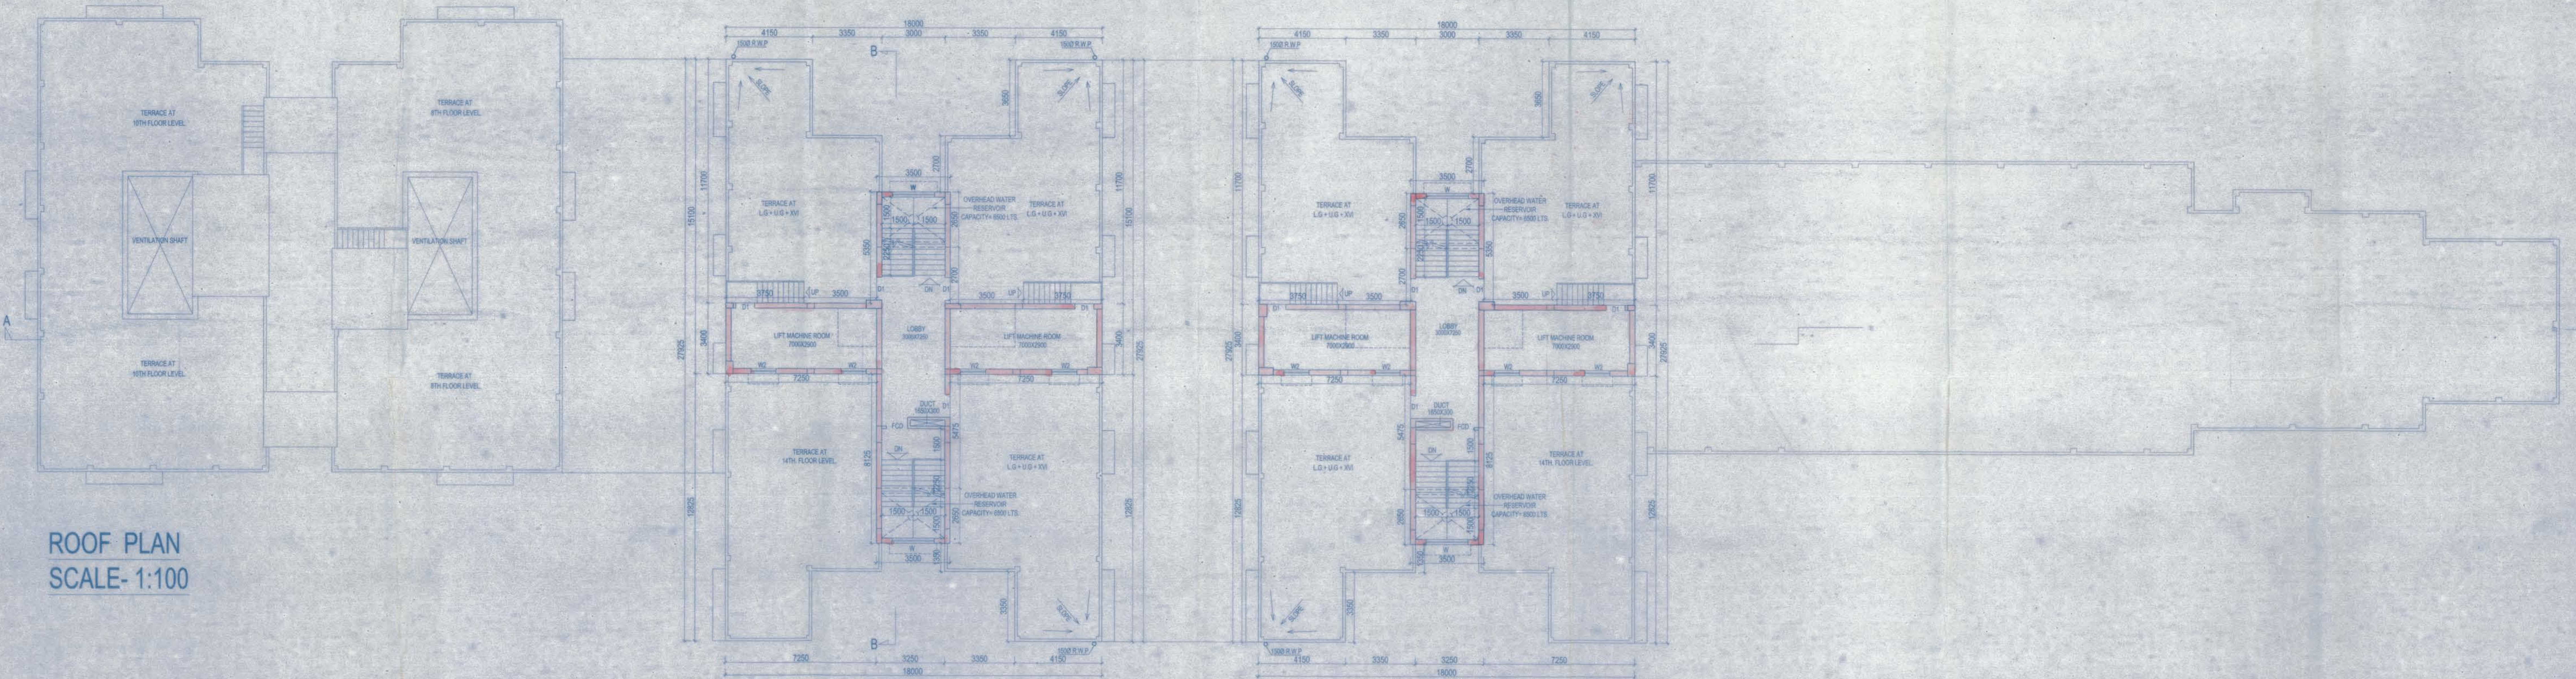

ROOF PLAN
SCALE- 1:100

PROJECT
 PROPOSED L.G+U.G+9 & L.G+U.G+15 STORIED RESIDENTIAL BUILDING AT R.S. DAG NO.-1545,1545/1914,1546,1547,1548,1549,1550,1551,1552,1552/1913,1553,1554,1596/1911,1532,1555,1556,1592,159 UNDER R.S. KHATIAN NO.- 1538,1414,1810,508,272,531,583,1536,265,1803,615,556,1206,1418, MOUZA- BARHANS FARTABAD,J.L.- 47,HOLDING NO.- 50 BARHANS, WARD NO.- 30, UNDER RAJPUR SONARPUR MUNICIPALITY,P.S.- SONARPUR,DISTRICT- 24 PARAGANAS(S).

SPECIFICATION
 1. ALL DIMENSIONS ARE IN MM UNLESS IT IS MENTIONED.
 2. ALL EXTERNAL BRICK WALLS ARE 230 MM THICK AND INTERNAL 125 MM THICK UNLESS IT IS MENTIONED.
 3. ALL BRICKWORK PLASTERING INSIDE OR OUTSIDE ARE IN THE RATIO OF 1:4:14 RESPECTIVELY AND OUTSIDE PLASTERING CONTAINS WATER PROOFING.

SCHEDULE OF DOORS & WINDOWS

DOORS	TYPE	WIDTH	HEIGHT	SPECIFICATION	WINDOWS		
					TYPE	WIDTH	HEIGHT
D1	1100	2100	---	W1	1500	1000	
D2	900	2100	---	W2	1300	1000	
D3	750	2100	---	W3	600	900	
D4	1000	2100	---	W4	900	900	
D5	2000	2100	---	W5	2000	2100	
D6	2000	2100	---	W6	900	1200	

CITYVAR GROUP PVT. LTD.
 Director
 For Self and Constituted Attorney of
 1) AJIT DAS
 2) CHANDRA DAS
 As Lawful Constituted Attorney of
 1) HARAYAN CH. MUKHERJEE
 2) LILY MUKHERJEE
 JOINT PARTNERS OF ANUBHAV CONSTRUCTION

SIGNATURE OF OWNER & SEAL

THE STRUCTURAL DESIGN AND DRAWINGS OF THE BUILDING HAS BEEN MADE BY ME CONSIDERING ALL POSSIBLE LOADS INCLUDING THE SEISMIC LOAD AS PER THE NATIONAL BUILDING CODE OF INDIA AND CERTIFIED THAT IT IS SAFE AND STABLE IN ALL RESPECTS.

JAYANTA DAS (RE) CIVIL
 REGISTERED PROFESSIONAL ENGINEER
 RAJPUR, SONARPUR MUNICIPALITY
 10, PANDITA B.L.A.C. KAKATA-29
 MOB: 987161644

NAME & SIGNATURE OF STRUCTURAL ENGINEER & SEAL

THE PLOT HAS BEEN INSPECTED BY ME AND ON THAT BASIS I DO CERTIFY WITH FULL RESPONSIBILITY THAT THE PROPOSED BUILDING PLAN HAS BEEN DRAWN AS PER PROVISION OF BENGAL MUNICIPAL BUILDING RULE AS AMENDED FROM TIME TO TIME. THE PLOT IS DEMARCATED BY BOUNDARY WALL ON ALL SIDES. THE SITE PLAN AND LOCATION PLAN CONFORMS THE SITE.

DEBATOBI SAHU
 B. ARCHT. IN ARCH. AREA
 REGISTERED AS ARCHT.
 ESTABLISHMENT NO. 43181A
 REGISTERED AS ARCHT. IN ARCH. AREA
 REGISTERED AS ARCHT. IN ARCH. AREA
 REGISTERED AS ARCHT. IN ARCH. AREA

NAME & SIGNATURE OF ARCHITECT & SEAL

ALOK ROY
 Registered Geotechnical Engineer
 Rajpur, Sonarpur Municipality
 No. 008/G.T. Eng.

NAME & SIGNATURE OF GEOTECHNICAL ENGINEER & SEAL ADDRESS

WE DO HEREBY CERTIFY THAT THE FOUNDATION AND SUPERSTRUCTURE OF THE BUILDING PROPOSED FOR CONSTRUCTION AT R.S. DAG NO.-1545,1545/1914,1546,1547,1548,1549,1550,1551,1552,1552/1913,1553,1554,1596/1911,1532,1555,1556,1592,159 UNDER R.S. KHATIAN NO.- 1538,1414,1810,508,272,531,583,1536,265,1803,615,556,1206,1418, MOUZA- BARHANS FARTABAD J.L.- 47, HOLDING NO.- 50 BARHANS, WARD NO.- 30, UNDER RAJPUR SONARPUR MUNICIPALITY, P.S.- SONARPUR, DISTRICT- 24 PARAGANAS(S) HAVE BEEN SO DESIGNED BY ME/US TO MAKE SUCH FOUNDATION AND SUPERSTRUCTURE SAFE IN ALL RESPECT INCLUDING THE CONSIDERATION OF BEARING CAPACITY AND SETTLEMENT OF SOIL ETC.

DEBATOBI SAHU
 B. ARCHT. IN ARCH. AREA
 REGISTERED AS ARCHT.
 ESTABLISHMENT NO. 43181A
 REGISTERED AS ARCHT. IN ARCH. AREA
 REGISTERED AS ARCHT. IN ARCH. AREA
 REGISTERED AS ARCHT. IN ARCH. AREA

NAME & SIGNATURE OF ARCHITECT & SEAL

ALOK ROY
 Registered Geotechnical Engineer
 Rajpur, Sonarpur Municipality
 No. 008/G.T. Eng.
 SIGNATURE OF GEOTECHNICAL ENGINEER

CHECKED & O.K.
 S. A. DR. SARAT BANERJEE ROAD, KOLKATA-700029
 TEL: 033-2665-4187/4189
 E-MAIL: sspace@vsnl.net
 WEBSITE: www.sspaceindia.com

APPROVED
 Plan No. 1824/2016/16, Dated 19/11/2016
 Valid Upto 19/11/2016
 Municipal Engineer
 RAJPUR, SONARPUR MUNICIPALITY