


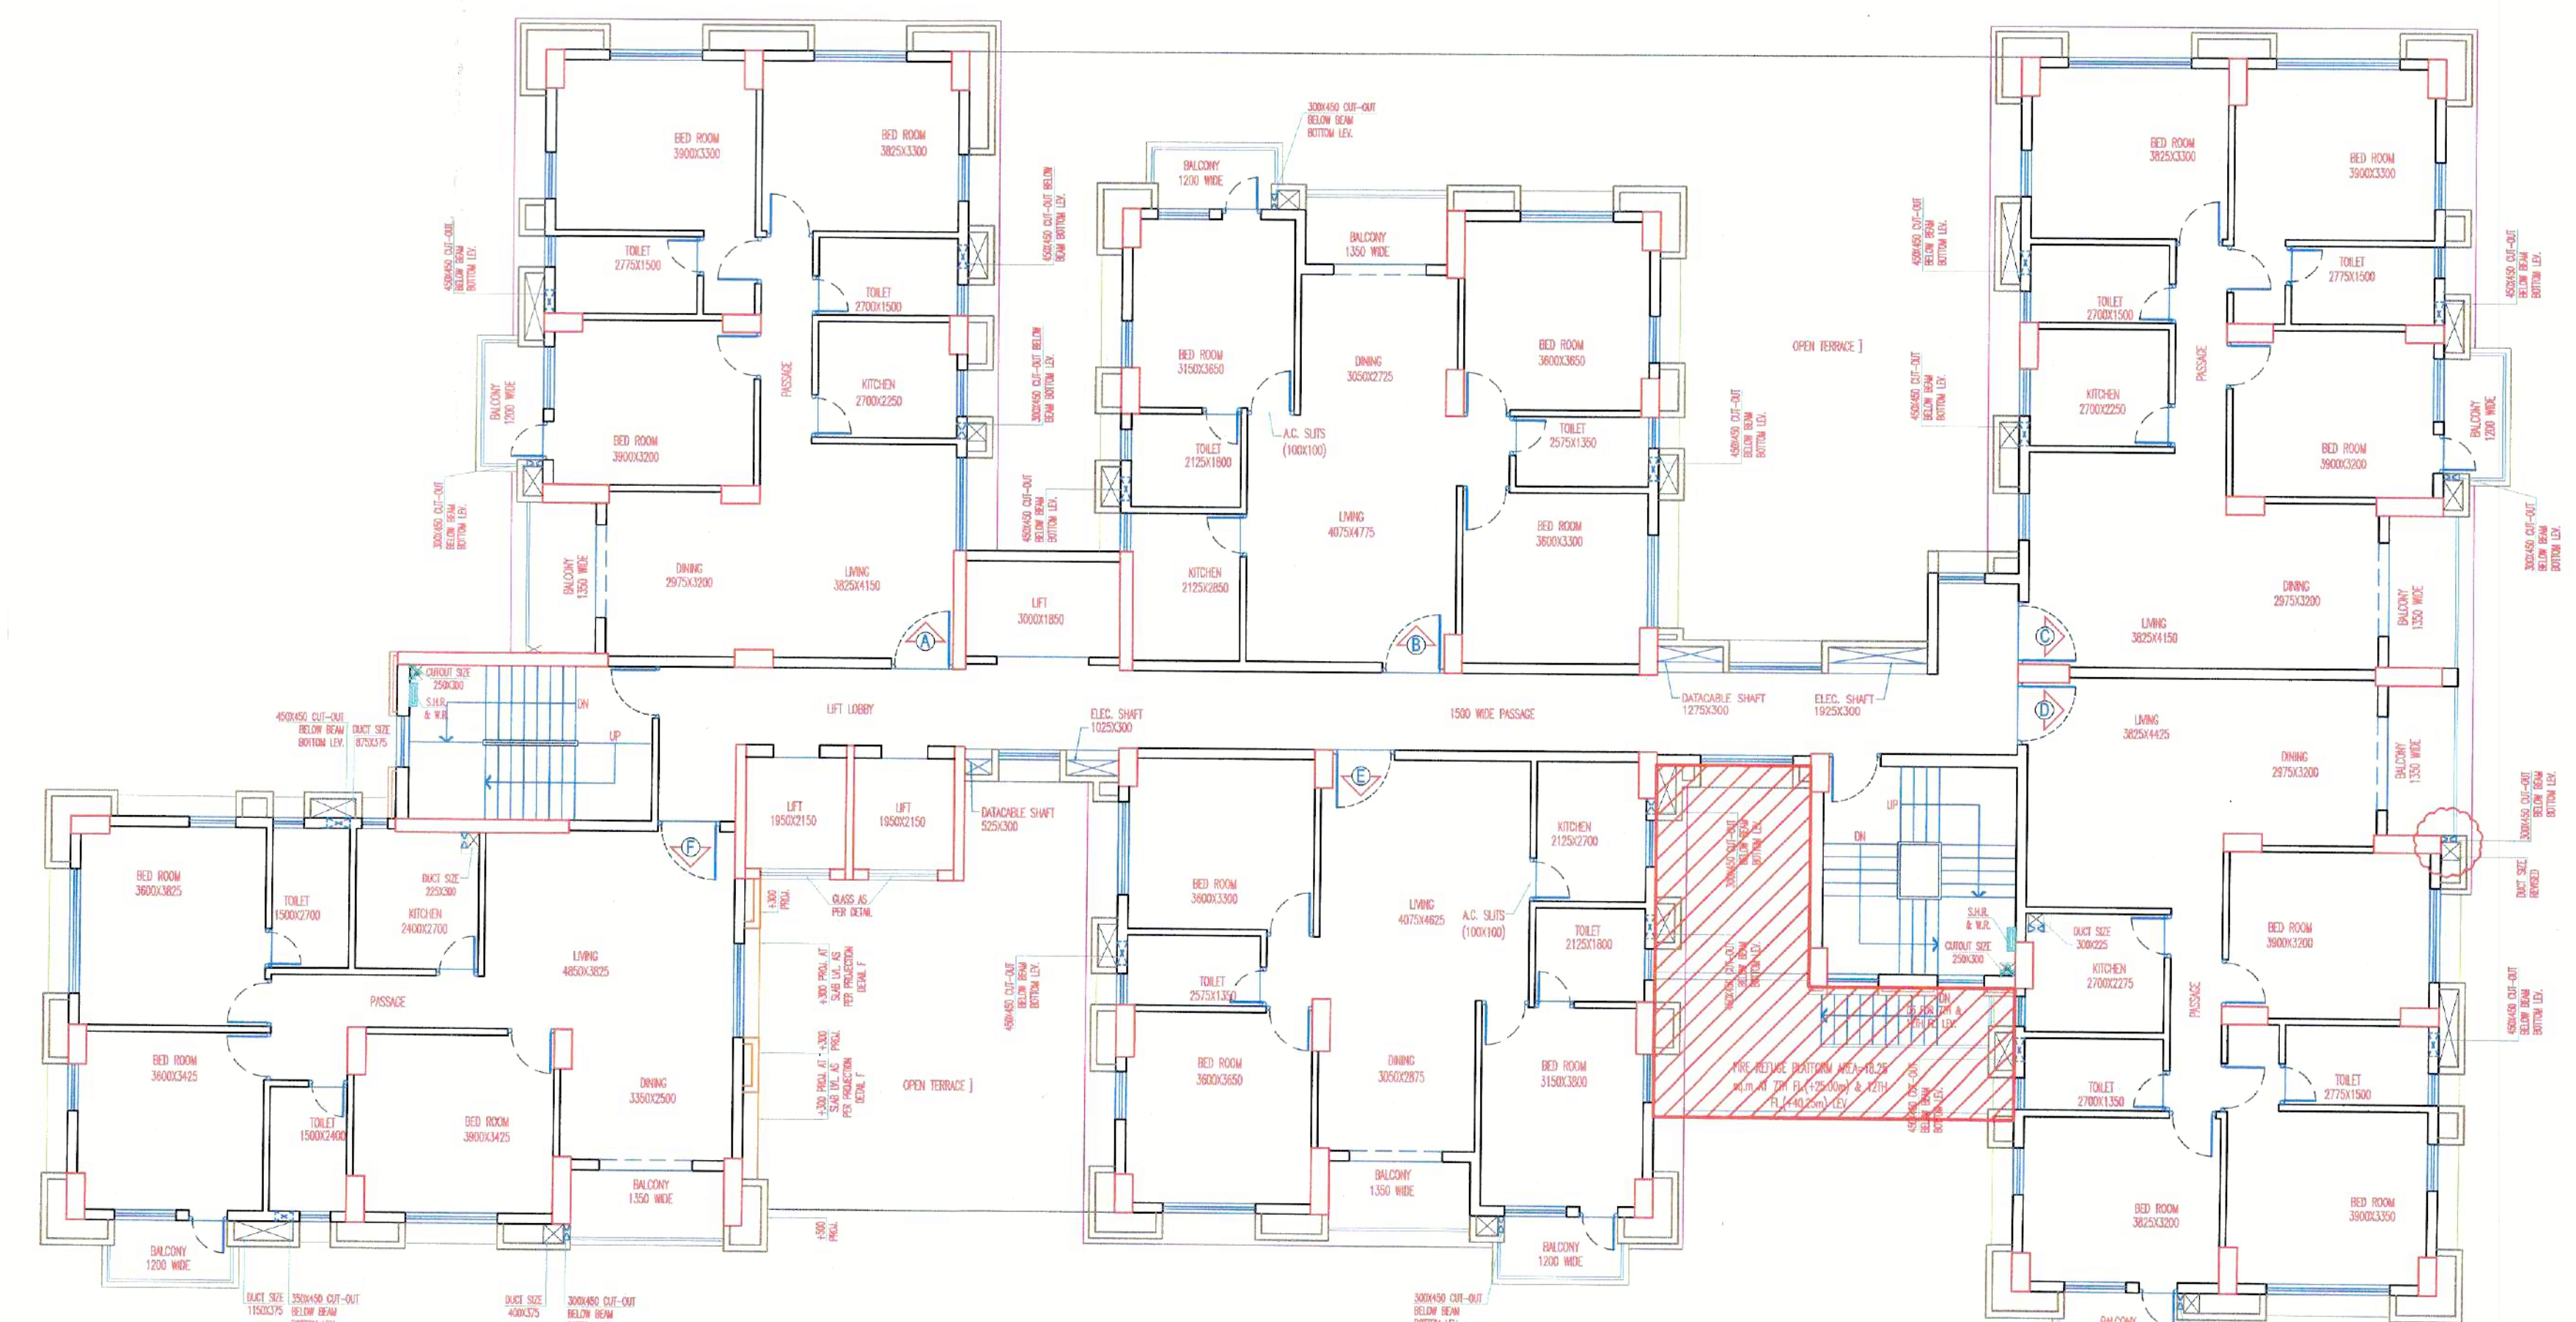


TYPICAL (1ST. TO 17TH.) FLOOR PLAN



TYPICAL (1ST. TO 16TH.) FLOOR PLAN

<b>TITLE</b>			
FIRE EVACUATION PLAN.			
<b>PROJECT</b>			
ADDITION & ALTERATION PLAN U/S 394 & ALONG WITH RULE 69/A(1)(a) & UNDER RULE 26(2a & 2b) OF K.M.C. BUILDING RULE 2009 OF G+XVII (55.5 M HT.) & G+XVI (55.5 M HT.) STORIED RESIDENTIAL BUILDING AT PREMISES NO - 9A/1, UMAKANTA SEN LANE, KOLKATA-700030, WARD NO. - 004, BOROUGH - I, P.S. - CHITPUR, VIDE B.P. NO. - 2014010018, DATED - 03.05.14 AND SUBSEQUENTLY REGULARIZED RULE 26(2a & 2b) BY MBC. DATED-28.08.2015			
DATE	JOB. NO.	DEALT	
03.09.19	AR/453/2013	PIYALI	
		<b>ARCHITECT</b> <b>RAJ AGRAWAL &amp; ASSOCIATES</b> 8B, ROYD STREET, KOLKATA-16	

SRINIVAS INFRA DEVELOPERS (P) LTD.  
*(Signature)*  
 Director