


PART PLAN OF LIFT MACHINE ROOM-1

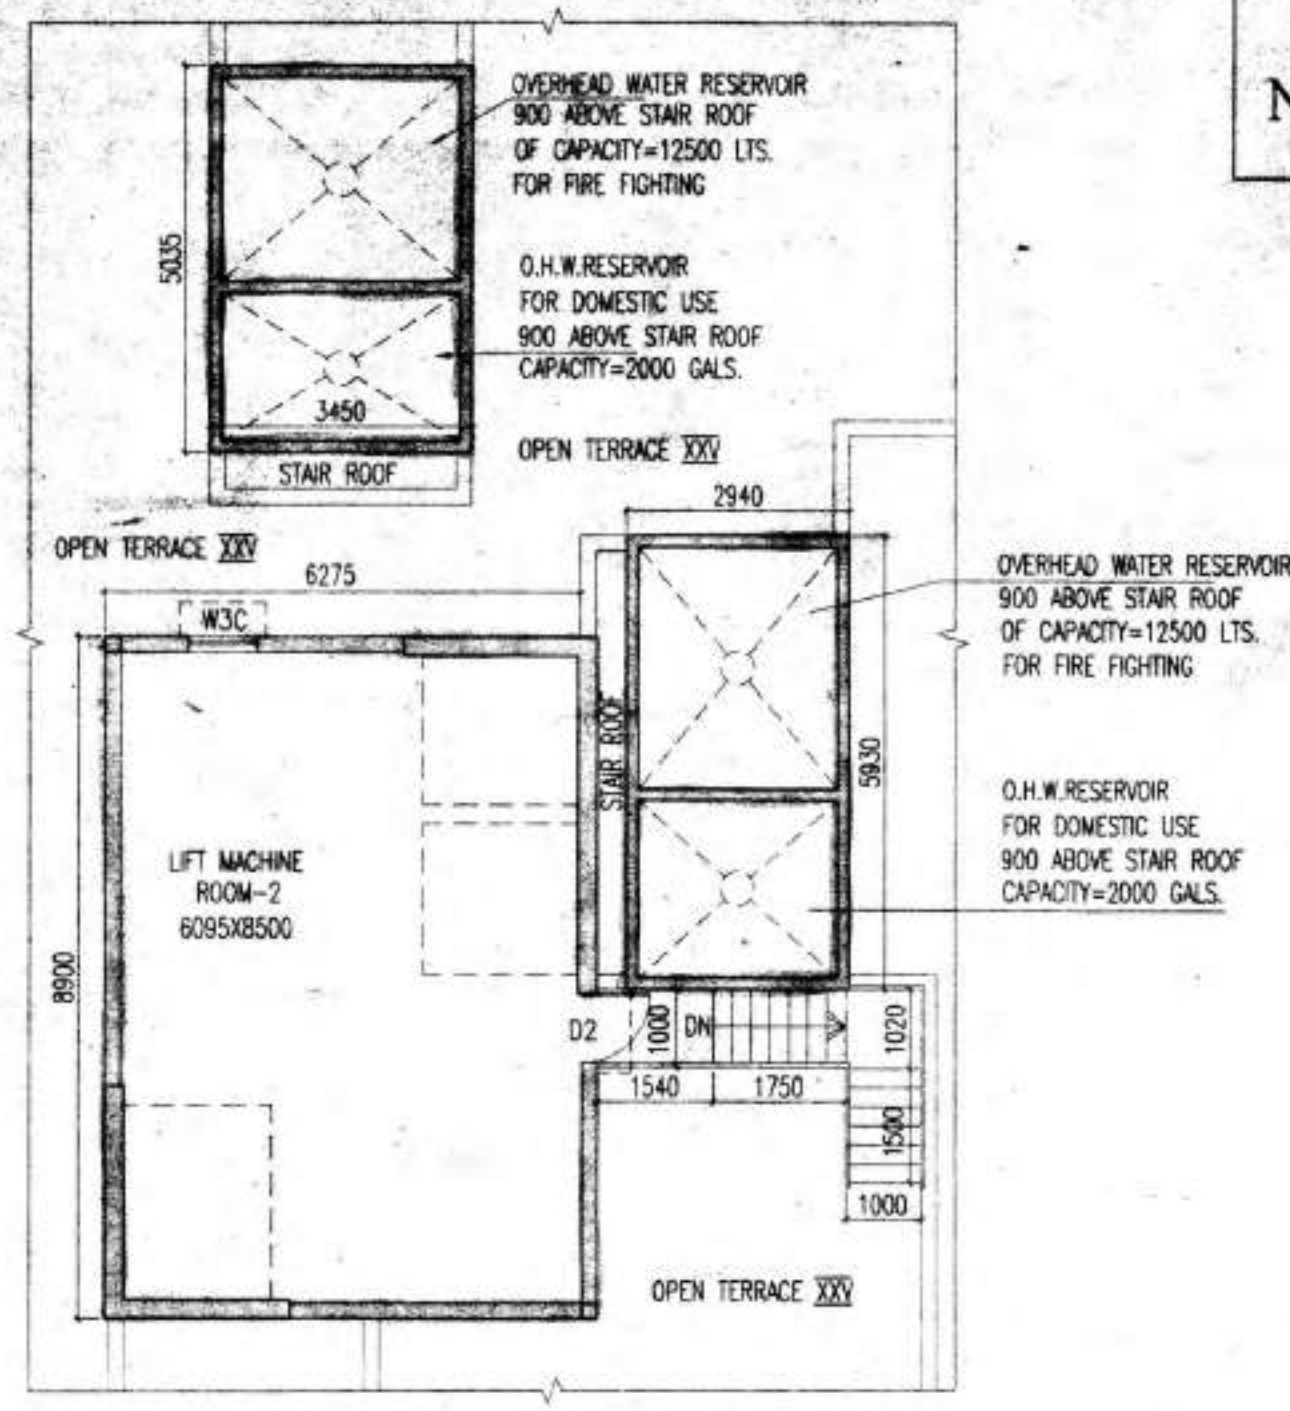


PART PLAN OF LIFT MACHINE ROOM-2

SCHEDULE OF DOORS & WINDOWS

NO.	TYPE	SIZE
D1	DOOR	1200X2150
D1A	DOOR	1000X2150
D2	DOOR	900X2150
D3	DOOR	1500X2150
D4	DOOR	1000X2150
D5	DOOR	1800X2150
D6	DOOR	2100X2150
W1	WINDOW	1800X1800
W1A	WINDOW	1500X1800
W2	WINDOW	850X1800
W2A	WINDOW	1000X1200
W3	WINDOW	1200X1100
W3A	WINDOW	900X1100
W3B	WINDOW	1200X1200
W4	WINDOW	600X900
W4A	WINDOW	600X1200
S.W.	AS PER ELEVATION	
C.G.	AS PER ELEVATION	

\* ARTIFICIAL LIGHTING & MECHANICAL VENTILATION

- CERTIFICATE OF OWNER
- CERTIFIED THAT I HAVE GONE THROUGH THE BUILDING RULES FOR RAJUR-SONARPUR MUNICIPALITY AND ALSO UNDER TAKE TO ABIDE BY THOSE RULES DURING AND AFTER CONSTRUCTION OF THE BUILDING.
- NAME OF OWNER
1. KYAL ENCLAVE PVT. LTD.
  2. AARAV CONCLAVE PVT. LTD.
  3. AARAV DEVELOPERS PVT. LTD.
  4. LINGRAJ PROPERTIES PVT. LTD.
  5. WALL STREET HOUSING PVT. LTD.
  6. WALL STREET PLAZA PVT. LTD.
  7. WONDERFUL COMPLEX PVT. LTD.
  8. WONDERFUL BUILDCON PVT. LTD.
  9. IMPERIAL PLAZA PVT. LTD.
  10. EMPIRE HIGHRISE PVT. LTD.
  11. EVERGROW DEVELOPERS PVT. LTD.
  12. EXCELLENT CONCLAVE PVT. LTD.
  13. WELCOME TOWER PVT. LTD.
  14. WELCOME COMPLEX PVT. LTD.
  15. IMPERIAL RESIDENCY PVT. LTD.
  16. WINSOME PROJECTS PVT. LTD.
  17. WINSOME TOWER PVT. LTD.
  18. WINSOME ENCLAVE PVT. LTD.
  19. WINSOME PLAZA PVT. LTD.
  20. INDRAJOK COMPLEX PVT. LTD.
  21. WEL BUILD ENCLAVE PVT. LTD.
  22. UTILITY COMPLEX PVT. LTD.
  23. INTERCITY PROJECTS PVT. LTD.
  24. EKDANT PROJECTS PVT. LTD.
  25. INOX HOUSING PVT. LTD.
  26. EFFORT DEVELOPERS PVT. LTD.
  27. ENABLE ESTATE PVT. LTD.
  28. ENDORSE REAL ESTATE PVT. LTD.
  29. INDRAJOK CONSTRUCTION PVT. LTD.
  30. ELASTIC BUILDERS PVT. LTD.
  31. PRATITI CHOPRA
  32. ELECT. CONSTRUCTION PVT. LTD.
  33. ANITA AGARWAL
  34. MADHU DUGAR
  35. KIRAN AGARWAL
  36. MANISHA AGARWAL
  37. WELCOME INFRAPROJECTS PVT. LTD.
  38. INSTILL DEVELOPERS PVT. LTD.
  39. WRAP REAL ESTATE PVT. LTD.
  40. INSIST CONSTRUCTION PVT. LTD.
  41. INTENT CONCLAVE PVT. LTD.
  42. INTENT BUILDERS PVT. LTD.
  43. INTUTION DEVELOPERS PVT. LTD.
  44. WOODLAND PROCON PVT. LTD.
  45. WAKEFUL CONSTRUCTION PVT. LTD.
  46. WELSONE CONCLAVE PVT. LTD.
  47. ISOLATE REAL ESTATE PVT. LTD.
  48. ELECT REAL ESTATE PVT. LTD.
  49. INDEX DEVELOPERS PVT. LTD.
  50. ELITE DEVCON PVT. LTD.
  51. WEIGHTY DEVELOPERS PVT. LTD.
  52. INCREDIBLE BUILDERS PVT. LTD.
  53. ELIGIBLE PROCON PVT. LTD.
  54. IDEAL CONCLAVE PVT. LTD.
  55. RAVI DUGAR
  56. P.S. SRIJAN HEIGHT DEVELOPERS
  57. MANYA AGENCIES PVT. LTD.
  58. S.L. VERMA STONEST PVT. LTD.
  59. RISHI ENCLAVE PVT. LTD.
  60. RISHI COMPLEX PVT. LTD.

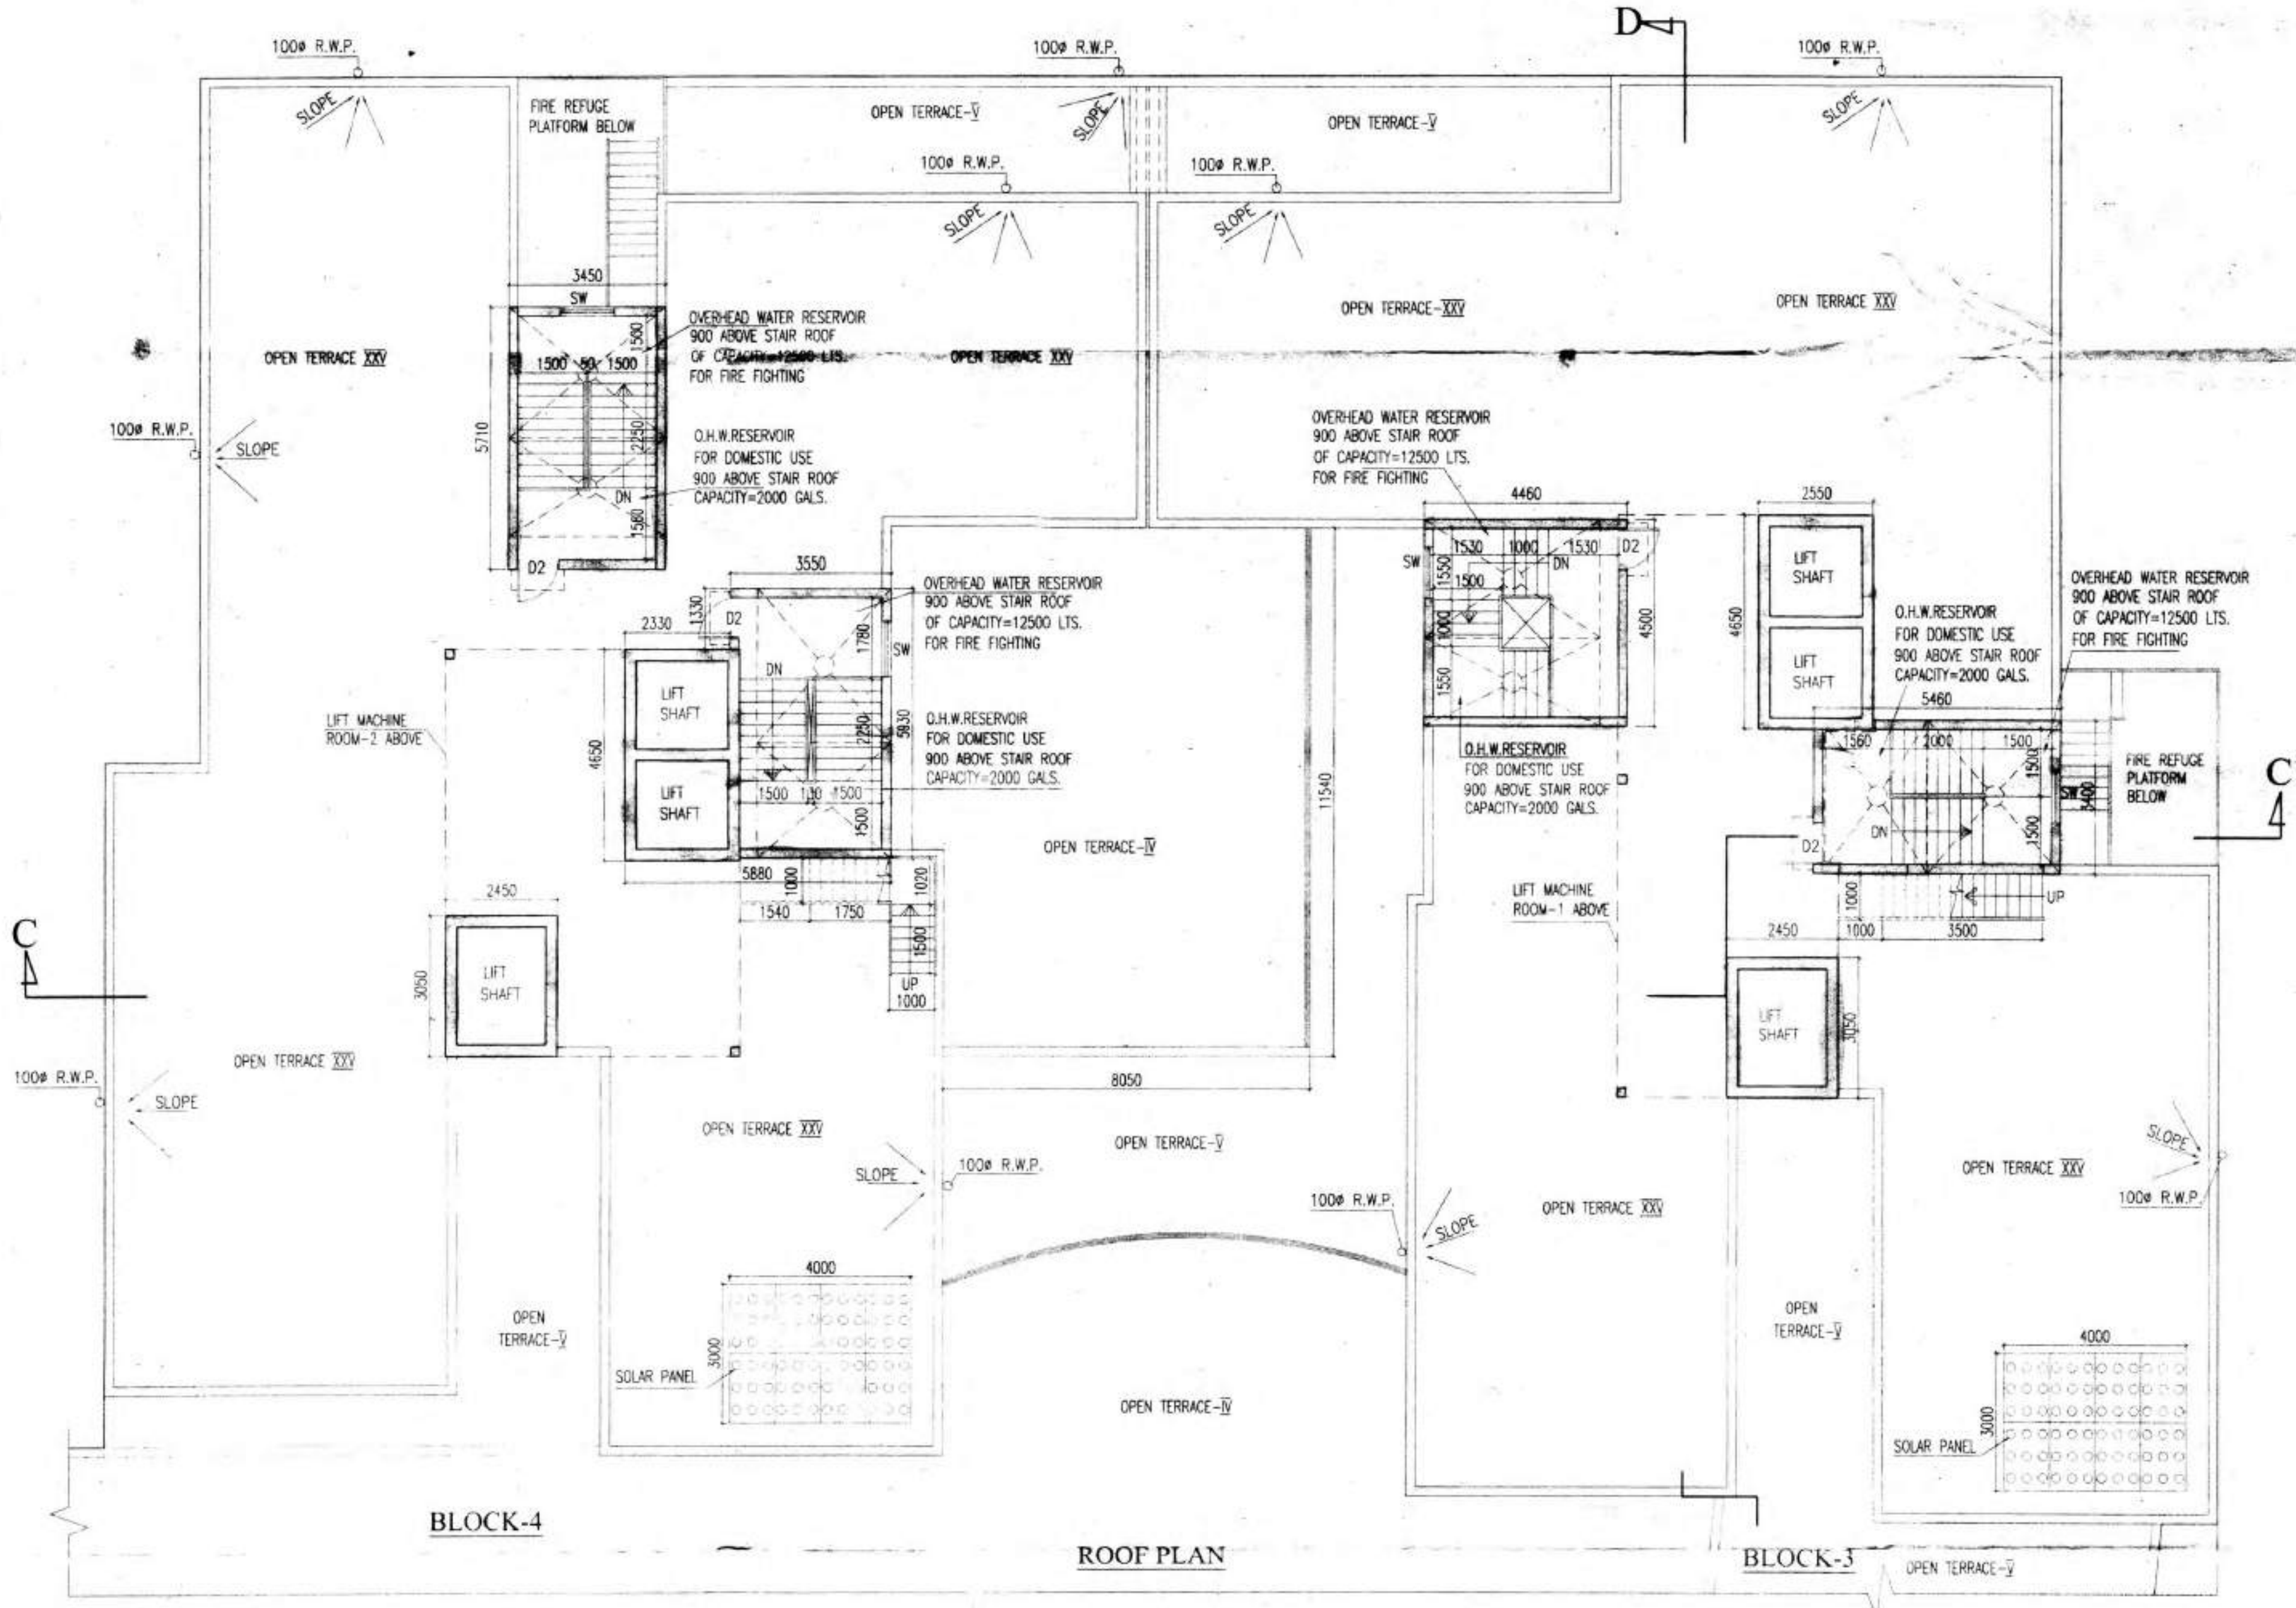

BLOCK-4

ROOF PLAN

BLOCK-3

LINGRAJ PROPERTIES PVT. LTD. & OTHERS

*Signature*

Authorized Signatory

SIGNATURE OF OWNER

CERTIFICATE OF STRUCTURAL STABILITY

WE HEREBY CERTIFY THAT THE FOUNDATION AND THE SUPERSTRUCTURE OF THE BUILDING PROPOSED FOR CONSTRUCTION ON R.L. D.A.G. NO. 475, 481, 487, 488, 491, 493 TO 505, 506, 507, 507P, 508 TO 510, 511, 511P, 514, 514P, 515, 515P, 516, 516P, 517, 517P, 518, 518P, 519, 519P, 520 TO 524, 525 TO 528, 529 TO 532, 533 TO 537, 538 TO 542, 543 TO 547, 548, 549, 730 TO 732, 733, 734, 