

CERTIFICATE OF OWNER

CERTIFIED THAT I HAVE GONE THROUGH THE BUILDING RULES FOR RAJPUR-SONARPUR MUNICIPALITY AND AM UNDER TAKE TO ABIDE BY THOSE RULES DURING AND AFTER CONSTRUCTION OF THE BUILDING.

NAME OF OWNER

- | | |
|-------------------------------------|-------------------------------------|
| 1. KYAL ENCLAVE PVT. LTD. | 31. PRATILCHOPRA |
| 2. AARAV CONCLAVE PVT. LTD. | 32. ELECT CONSTRUCTION PVT. LTD. |
| 3. AARAV DEVELOPERS PVT. LTD. | 33. ANITA AGARWAL |
| 4. LINGRAJ PROPERTIES PVT. LTD. | 34. MADHU DUGAR |
| 5. WALL STREET HOUSING PVT. LTD. | 35. KIRAN AGARWAL |
| 6. WALL STREET PLAZA PVT. LTD. | 36. MANISHA AGARWAL |
| 7. WONDERFUL COMPLEX PVT. LTD. | 37. WELCOME INFRAPROJECTS PVT. LTD. |
| 8. WONDERFUL BUILDCON PVT. LTD. | 38. INSTILL DEVELOPERS PVT. LTD. |
| 9. IMPERIAL PLAZA PVT. LTD. | 39. WRAP REAL ESTATE PVT. LTD. |
| 10. EMPIRE HIGHRISE PVT. LTD. | 40. INSIST CONSTRUCTION PVT. LTD. |
| 11. EVERGROW DEVELOPERS PVT. LTD. | 41. INTENT CONCLAVE PVT. LTD. |
| 12. EXCELLEN CONCLAVE PVT. LTD. | 42. INTENT BUILDERS PVT. LTD. |
| 13. WELCOME TOWER PVT. LTD. | 43. INTUTION DEVELOPERS PVT. LTD. |
| 14. WELCOME COMPLEX PVT. LTD. | 44. WOODLAND PROCON PVT. LTD. |
| 15. IMPERIAL RESIDENCY PVT. LTD. | 45. WAKEFUL CONSTRUCTION PVT. LTD. |
| 16. WINSOME PROJECTS PVT. LTD. | 46. WELCOME CONCLAVE PVT. LTD. |
| 17. WINSOME TOWER PVT. LTD. | 47. ISOLATE REAL ESTATE PVT. LTD. |
| 18. WINSOME ENCLAVE PVT. LTD. | 48. ELECT REAL ESTATE PVT. LTD. |
| 19. WINSOME PLAZA PVT. LTD. | 49. INDEX DEVELOPERS PVT. LTD. |
| 20. INDRALOK COMPLEX PVT. LTD. | 50. ELITE DEVCON PVT. LTD. |
| 21. WELLBUILD ENCLAVE PVT. LTD. | 51. WEIGHTY DEVELOPERS PVT. LTD. |
| 22. UTILITY COMPLEX PVT. LTD. | 52. INCREDIBLE BUILDERS PVT. LTD. |
| 23. INTERCITY PROJECTS PVT. LTD. | 53. ELIGIBLE PROCON PVT. LTD. |
| 24. EKDANTI PROJECTS PVT. LTD. | 54. IDEAL CONCLAVE PVT. LTD. |
| 25. INOX HOUSING PVT. LTD. | 55. RAVI DEGIAR |
| 26. EFFORT DEVELOPERS PVT. LTD. | 56. P.S SRIDAN HEIGHT DEVELOPERS |
| 27. ENABLE ESTATE PVT. LTD. | 57. MANYA AGENCIES PVT. LTD. |
| 28. ENDOUSE REAL ESTATE PVT. LTD. | 58. SUVHIDHI STOKIST PVT. LTD. |
| 29. INDRALOK CONSTRUCTION PVT. LTD. | 59. RISHI ENCLAVE PVT. LTD. |
| 30. ELASTIC BUILDERS PVT. LTD. | 60. RISHI COMPLEX PVT. LTD. |

LINGRAJ PROPERTIES PVT. LTD. & OTHERS

Siddhant
Authorised Signatory

SIGNATURE OF OWNER

CERTIFICATE OF STRUCTURAL STABILITY

WE HEREBY CERTIFIED THAT THE FOUNDATION AND THE SUPERSTRUCTURE OF THE BUILDING PROPOSED FOR CONSTRUCTION ON L.R. DAG NO-475,481,487,488,490,493 TO 505,506(P),507(P),508 TO 510,511(P),514(P), 664(P),688(P),689(P),690,691,693,694(P),695(P),701 TO 704,716 TO 719,723, 724,725, 726,727,728,729(P), 730 TO 732,735,742(P),743,741/2465, L.R. KHATIAN NO-2341,2355,2357,2358,2368,2369,2409 TO 2420,2423 TO 2428,2455 TO 2462,2464 TO 2467,2481 TO 2487,2528 TO 2532,2534 TO 2536,2574 TO 2576

AT MOUJA-KUMRAKHALI, IL NO-48, P.S. SONARPUR, WARD NO. 27, HAVE BEEN SO DESIGNED BY US WILL MAKE SUCH FOUNDATION & SUPERSTRUCTURE SAFE IN ALL RESPECTS INCLUDING THE CONSIDERATION OF BEARING CAPACITY OF SOIL E.T.C.

Alok Roy
Enlisted Geotechnical Engineer
Rajpur-Sonarpur Municipality
No.- 005 / G... 2014-15

SIGN. OF GEO-TECH. ENGG.

Sanjay Borek
M.E. (SPECIAL) T.A.M.E. (CONST. ENGA.)
B.C.E. (F-118202-4)
E.S.R. No. 018, RAJPUR
SONARPUR MUNICIPALITY

SIGN. OF STRUCTURAL ENGG.

Sanjib Guha
B.C.E., B.C.E., FIE (F-115654-5)
CHARTERED ENGINEER
E.S.R. No. 101, RAJPUR
SONARPUR MUNICIPALITY

SIGN. OF STRUCTURAL REVIEWER

Jay Prakash Agrawal
561/RJP50N/EBA/03-04
SIGN. OF ARCHITECT

TITLE: REVISED

SITE PLAN, LOCATION PLAN

PROJECT:
REVISED PLAN OF (B-G-XVIII), (G-XXIV) & (B-G-XXIV) STORED RESIDENTIAL COMPLEX AT MOUJA-KUMRAKHALI, IL NO-48, L.R. DAG NO- 475,481,487,488,490,491 TO 505,506(P),507(P),508 TO 510,511(P),514(P), 664(P),688(P),689(P),690,691,693,694(P),695(P),701 TO 704,716 TO 719,723, 724,725, 726,727,728,729(P), 730 TO 732,735,742(P),743,741/2465 L.R. KHATIAN NO-2341,2355,2357,2358,2368,2369,2409 TO 2420,2423 TO 2428,2455 TO 2462, 2464 TO 2467,2481 TO 2487,2528 TO 2532,2534 TO 2536,2574 TO 2576 P.S. SONARPUR, WARD NO. 27, DIST. 24 PUS (SOUTH) UNDER RAJPUR SONARPUR MUNICIPALITY.

ARCHITECTS

AGRAWAL & AGRAWAL

Worship House 2/5 Sevak Baidya Street - kot-700 029
www.agrawalarchitects.in Phone-4050-4100-2


SCALE	DATE	DEALT	CHECKED
1:300	17.06.17.	SHRAMANA/ DIPANWITA PAULAMI/PINKY	

Checked by *Sanjay Borek*
(Sanjay Borek)
Local Office, Engineer-in-charge
RAJPUR-SONARPUR MUNICIPALITY


APPROVED
Plan No. *177/Rev/03/27/82* Dated *22/09/17*
Valid Upto *22/09/22*
Partha Gupta
Municipal Engineer
RAJPUR-SONARPUR MUNICIPALITY

Dr. Pallab Das
Chairman

FOR OFFICE USE

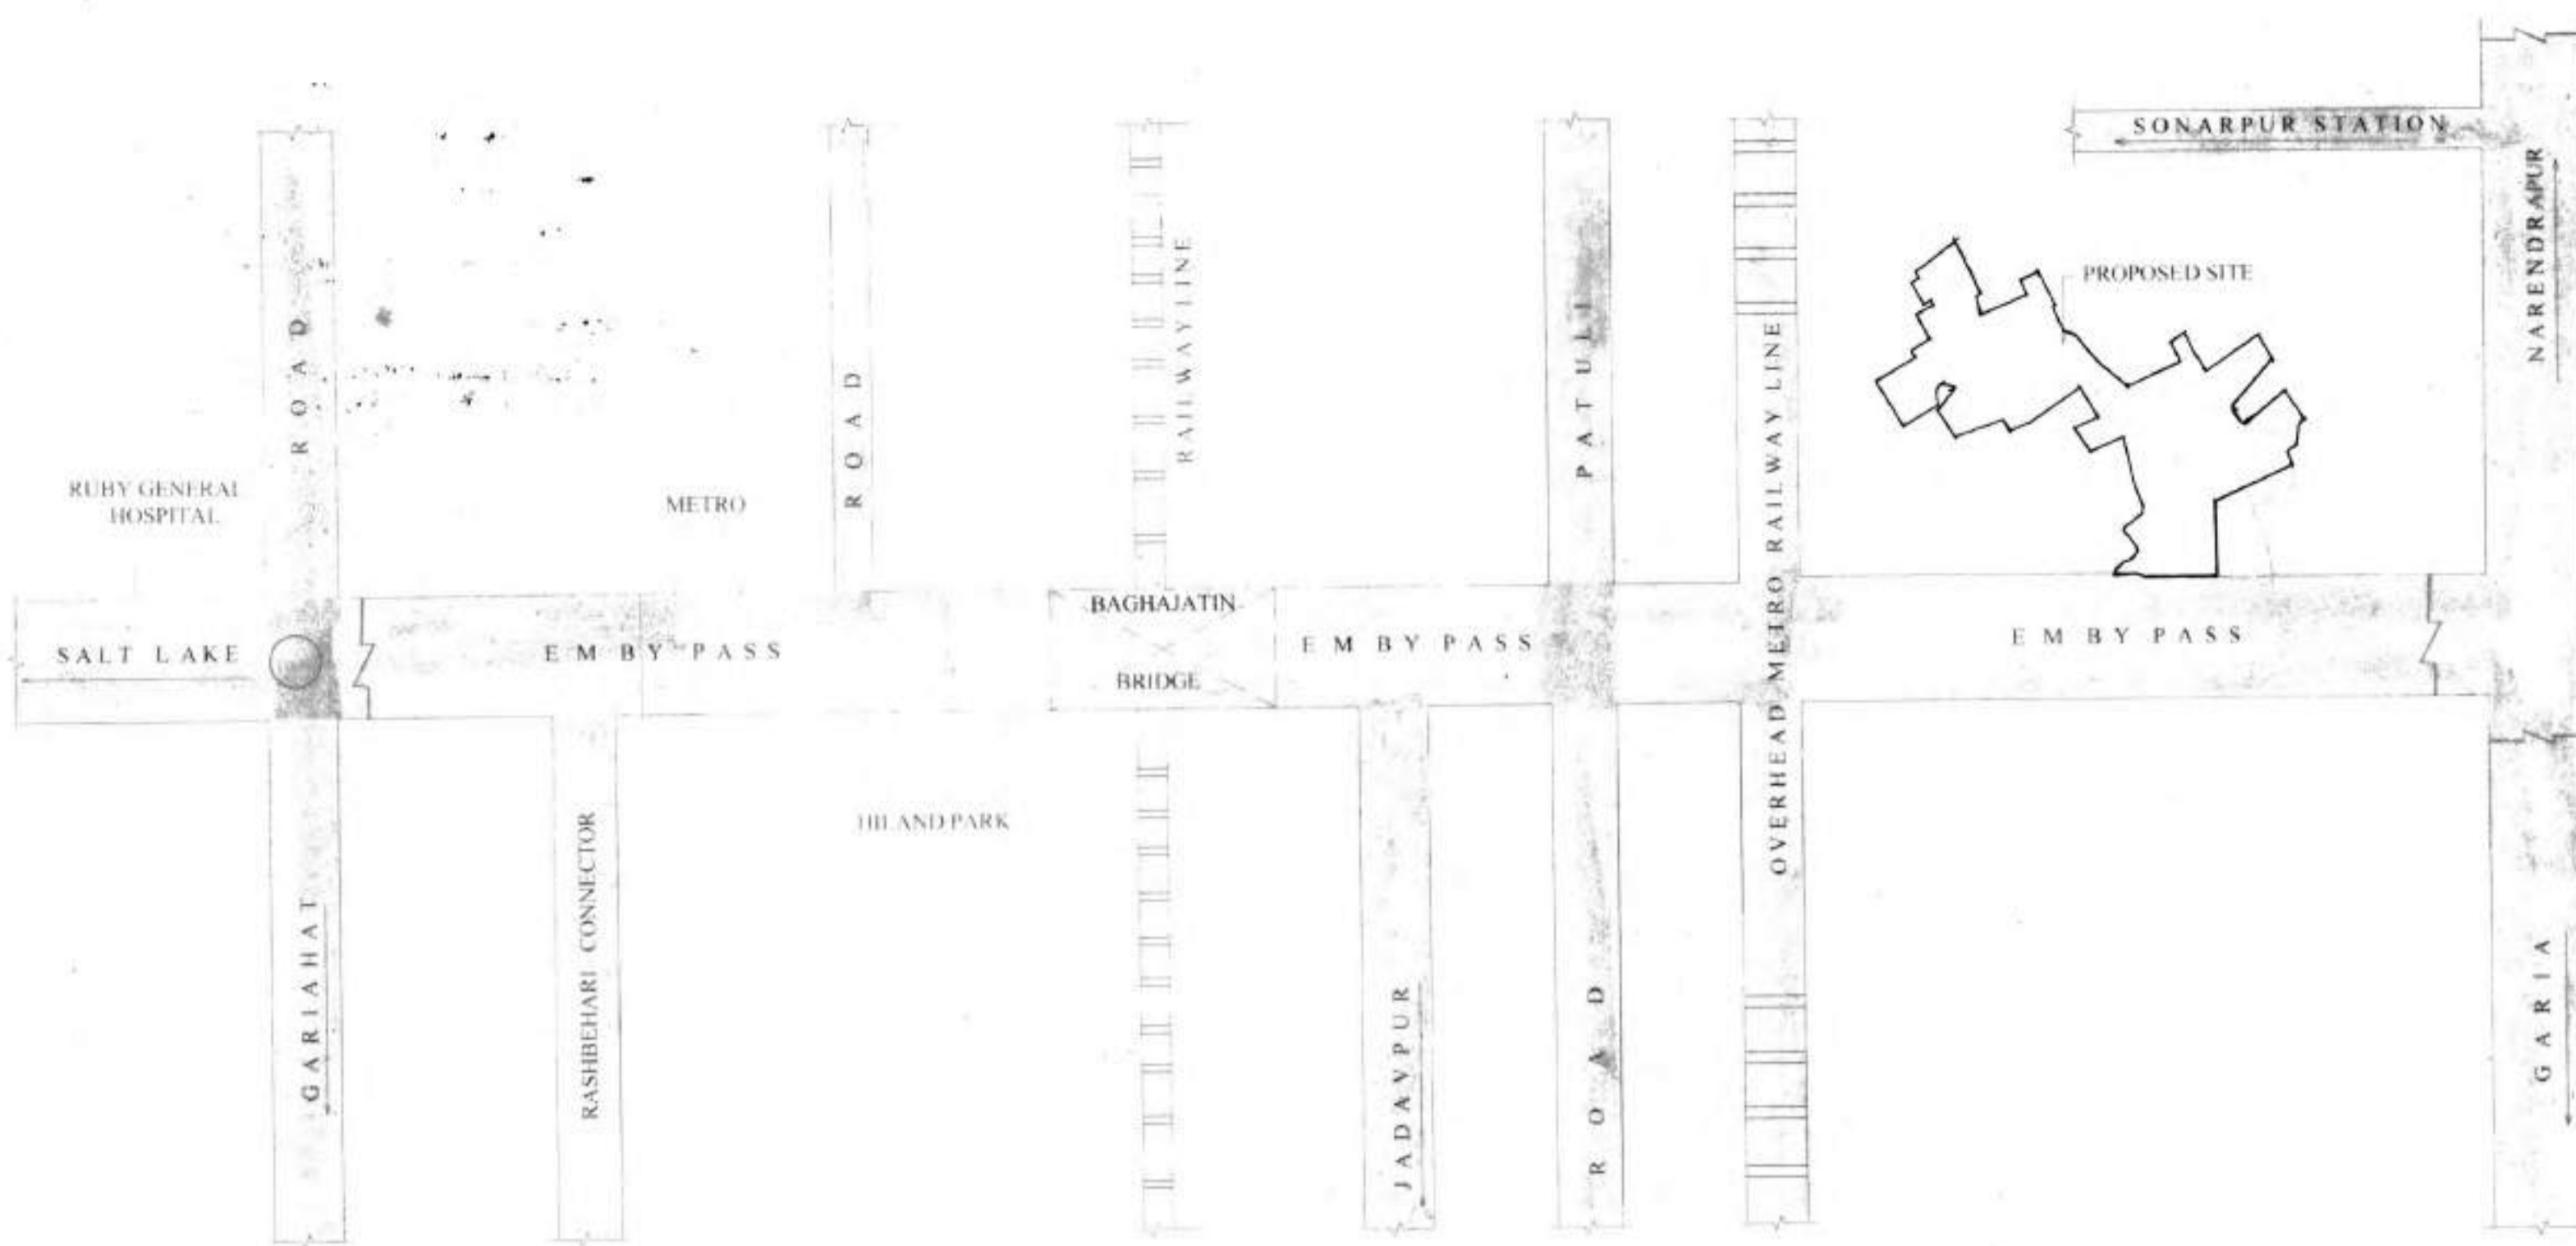

LOCATION PLAN
SCALE: 1/4000

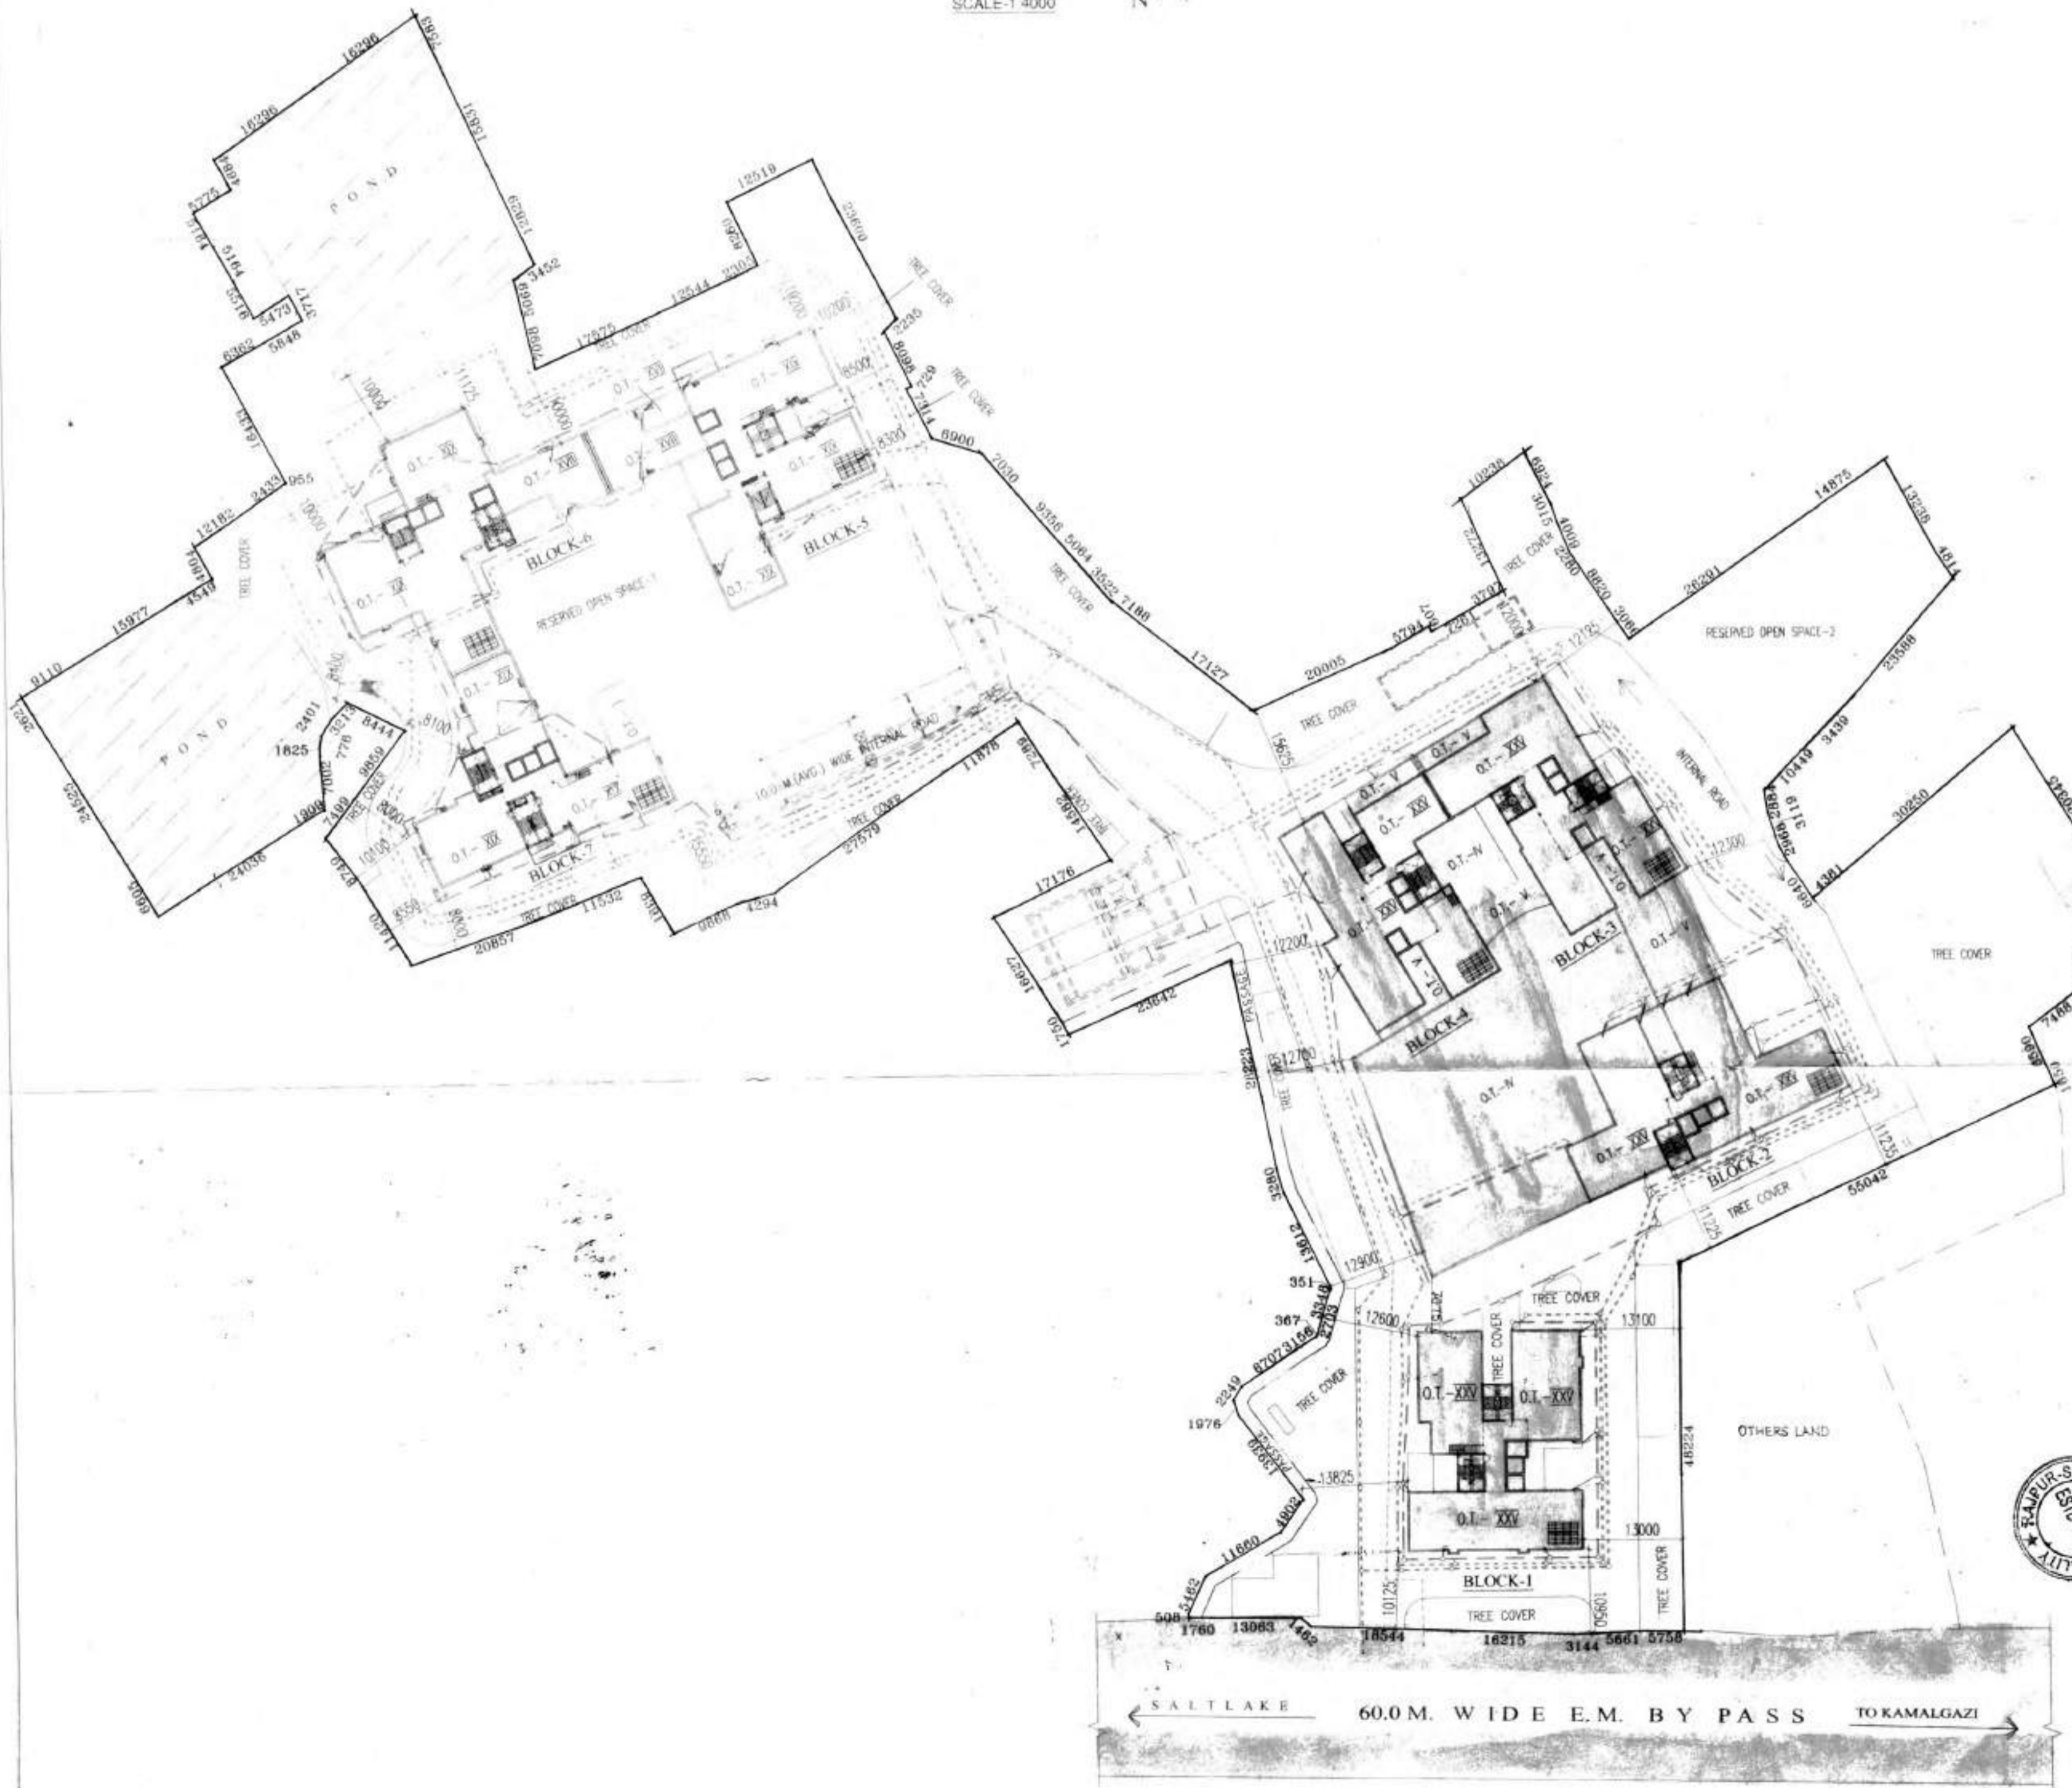

SITE PLAN
SCALE: 1/600