

CERTIFICATE OF OWNER

CERTIFIED THAT I HAVE GONE THROUGH THE BUILDING RULES FOR RAJPI R-SONARPUR MUNICIPALITY AND ALSO UNDER TAKE TO ABIDE BY THOSE RULES DURING AND AFTER CONSTRUCTION OF THE BUILDING.

NAME OF OWNER

- | | |
|-------------------------------------|--------------------------------------|
| 1. KYAL ENCLAVE PVT. LTD. | 31. PRATITI CHOPRA |
| 2. AARAV CONCLAVE PVT. LTD. | 32. ELECT CONSTRUCTION PVT. LTD. |
| 3. AARAV DEVELOPERS PVT. LTD. | 33. ANITA AGARWAL |
| 4. LINGRAJ PROPERTIES PVT. LTD. | 34. MADHU DUGAR |
| 5. WALL STREET HOUSING PVT. LTD. | 35. KIRAN AGARWAL |
| 6. WALL STREET PLAZA PVT. LTD. | 36. MANISHA AGARWAL |
| 7. WONDERFUL COMPLEX PVT. LTD. | 37. WELCOME INFRA PROJECTS PVT. LTD. |
| 8. WONDERFUL BUILDCON PVT. LTD. | 38. INSTILL DEVELOPERS PVT. LTD. |
| 9. IMPERIAL PLAZA PVT. LTD. | 39. WRAP REAL ESTATE PVT. LTD. |
| 10. EMPIRE HIGHRISE PVT. LTD. | 40. INSIST CONSTRUCTION PVT. LTD. |
| 11. EVERGROW DEVELOPERS PVT. LTD. | 41. INTENT CONCLAVE PVT. LTD. |
| 12. EXCELLENCE CONCLAVE PVT. LTD. | 42. INTENT BUILDERS PVT. LTD. |
| 13. WELCOME TOWER PVT. LTD. | 43. INTUTION DEVELOPERS PVT. LTD. |
| 14. WELCOME COMPLEX PVT. LTD. | 44. WOODLAND PROCON PVT. LTD. |
| 15. IMPERIAL RESIDENCY PVT. LTD. | 45. WAKEFUL CONSTRUCTION PVT. LTD. |
| 16. WINSOME PROJECTS PVT. LTD. | 46. WELSCOME CONCLAVE PVT. LTD. |
| 17. WINSOME TOWER PVT. LTD. | 47. ISOLATE REAL ESTATE PVT. LTD. |
| 18. WINSOME ENCLAVE PVT. LTD. | 48. ELECT REAL ESTATE PVT. LTD. |
| 19. WINSOME PLAZA PVT. LTD. | 49. INDEX DEVELOPERS PVT. LTD. |
| 20. INDRALOK COMPLEX PVT. LTD. | 50. ELITE DEVCON PVT. LTD. |
| 21. WELLBUILD ENCLAVE PVT. LTD. | 51. WEIGHTY DEVELOPERS PVT. LTD. |
| 22. UTILITY COMPLEX PVT. LTD. | 52. INCREDIBLE BUILDERS PVT. LTD. |
| 23. INTERCITY PROJECTS PVT. LTD. | 53. ELIGIBLE PROCON PVT. LTD. |
| 24. EKDANT PROJECTS PVT. LTD. | 54. IDEAL CONCLAVE PVT. LTD. |
| 25. INOX HOUSING PVT. LTD. | 55. RAVI DUGAR |
| 26. EFFORT DEVELOPERS PVT. LTD. | 56. P.S SRJIAN HEIGHT DEVELOPERS |
| 27. ENABLE ESTATE PVT. LTD. | 57. MANYA AGENCIES PVT. LTD. |
| 28. ENDORE REAL ESTATE PVT. LTD. | 58. SUVRIDHI STOKIST PVT. LTD. |
| 29. INDRALOK CONSTRUCTION PVT. LTD. | 59. RISHI ENCLAVE PVT. LTD. |
| 30. ELASTIC BUILDERS PVT. LTD. | 60. RISHI COMPLEX PVT. LTD. |

LINGRAJ PROPERTIES PVT. LTD. & OTHERS

[Signature]
Authorised Signatory

SIGNATURE OF OWNER

CERTIFICATE OF STRUCTURAL STABILITY

WE HEREBY CERTIFIED THAT THE FOUNDATION AND THE SUPERSTRUCTURE OF THE BUILDING PROPOSED FOR CONSTRUCTION ON L.R. DAG NO-475,481,487,488,490,493 TO 505,506(P),507(P),508 TO 510,511(P),514(P), 664(P),688(P),689(P),690,691,693,694(P),695(P),701 TO 704,716 TO 719,723, 724,725, 726,727,728,729(P), 730 TO 732,735,742(P),743,741/2465, L.R. KHATIAN NO-2341,2355,2357,2358,2368,2369,2409 TO 2420,2423 TO 2428,2455 TO 2462,2464 TO 2467,2481 TO 2487,2528 TO 2532,2534 TO 2536,2574 TO 2576

AT MOUJA-KUMRAKHALI, LL. NO-48, P.S.-SONARPUR, WARD NO. 27, HAVE BEEN SO DESIGNED BY US WILL MAKE SUCH FOUNDATION & SUPER STRUCTURE SAFE IN ALL RESPECTS INCLUDING THE CONSIDERATION OF BEARING CAPACITY OF SOIL E.T.C.

ALOK ROY
Enlisted Geotechnical Engineer
Rajpur-Sonarpur Municipality
No.-009 / G... Eng... Class-1

SIGN. OF GEO-TECH. ENGG.

[Signature]
SANJIV BAREKH
M.E. (STRUCT. ENGRG.) (CONST. ENGRG.)
B. C. E. (F-018202-4)
E. S. R. No. 018, RAJPUR
SONARPUR MUNICIPALITY

SIGN. OF STRUCTURAL ENGG.

[Signature]
SANJIB GUHA
B.Sc, B.C.E, FIE (F-115654-5)
CHARTERED ENGINEER
E.S.R. No. 101, RAJPUR
SONARPUR MUNICIPALITY

SIGN. OF STRUCTURAL REVIEWER

[Signature]
JAY PRAKASH AGRAWAL
561/RJP50N/EBA/03-04
SIGN OF ARCHITECT.

TITLE- REVISED

SITE PLAN, LOCATION PLAN

PROJECT-
REVISED PLAN OF (B-G-XVIII), (G-XXIV) & (B-G-XXIV) STORED RESIDENTIAL COMPLEX AT MOUJA-KUMRAKHALI, LL. NO-48, L.R. DAG NO.: 475,481,487,488,490,493 TO 505,506(P),507(P),508 TO 510,511(P),514(P), 664(P),688(P),689(P),690,691,693,694(P),695(P),701 TO 704,716 TO 719,723, 724,725, 726,727,728,729(P), 730 TO 732,735,742(P),743,741/2465 L.R. KHATIAN NO-2341,2355,2357,2358,2368,2369,2409 TO 2420,2423 TO 2428,2455 TO 2462, 2464 TO 2467,2481 TO 2487,2528 TO 2532,2534 TO 2536,2574 TO 2576
P.S.-SONARPUR, WARD NO. 27, DIST.-24 PUS (SOUTH)
UNDER-RAJPUR SONARPUR MUNICIPALITY.

ARCHITECTS

AGRAWAL & AGRAWAL


Worship House 2/5 Sevak Baidya Street o kol-700 029
www.agrawalarchitects.in o Phone-4060-4100-2

SCALE	DATE	DEALT	CHECKED
1:300	17.06.17.	SHRAMANA/ DIPANWITA PAULAMI/PINKY	


Checked by *[Signature]*
(Sanyog Sengupta)
Local Office, Engineer-in-charge
RAJPUR-SONARPUR MUNICIPALITY.

APPROVED
Plan No. 122/Rev/03/2782 Dated 22/09/17
Valid Upto 22/09/22
[Signature]
Dr. Pallab Das
Chairman
RAJPUR-SONARPUR MUNICIPALITY

FOR OFFICE USE

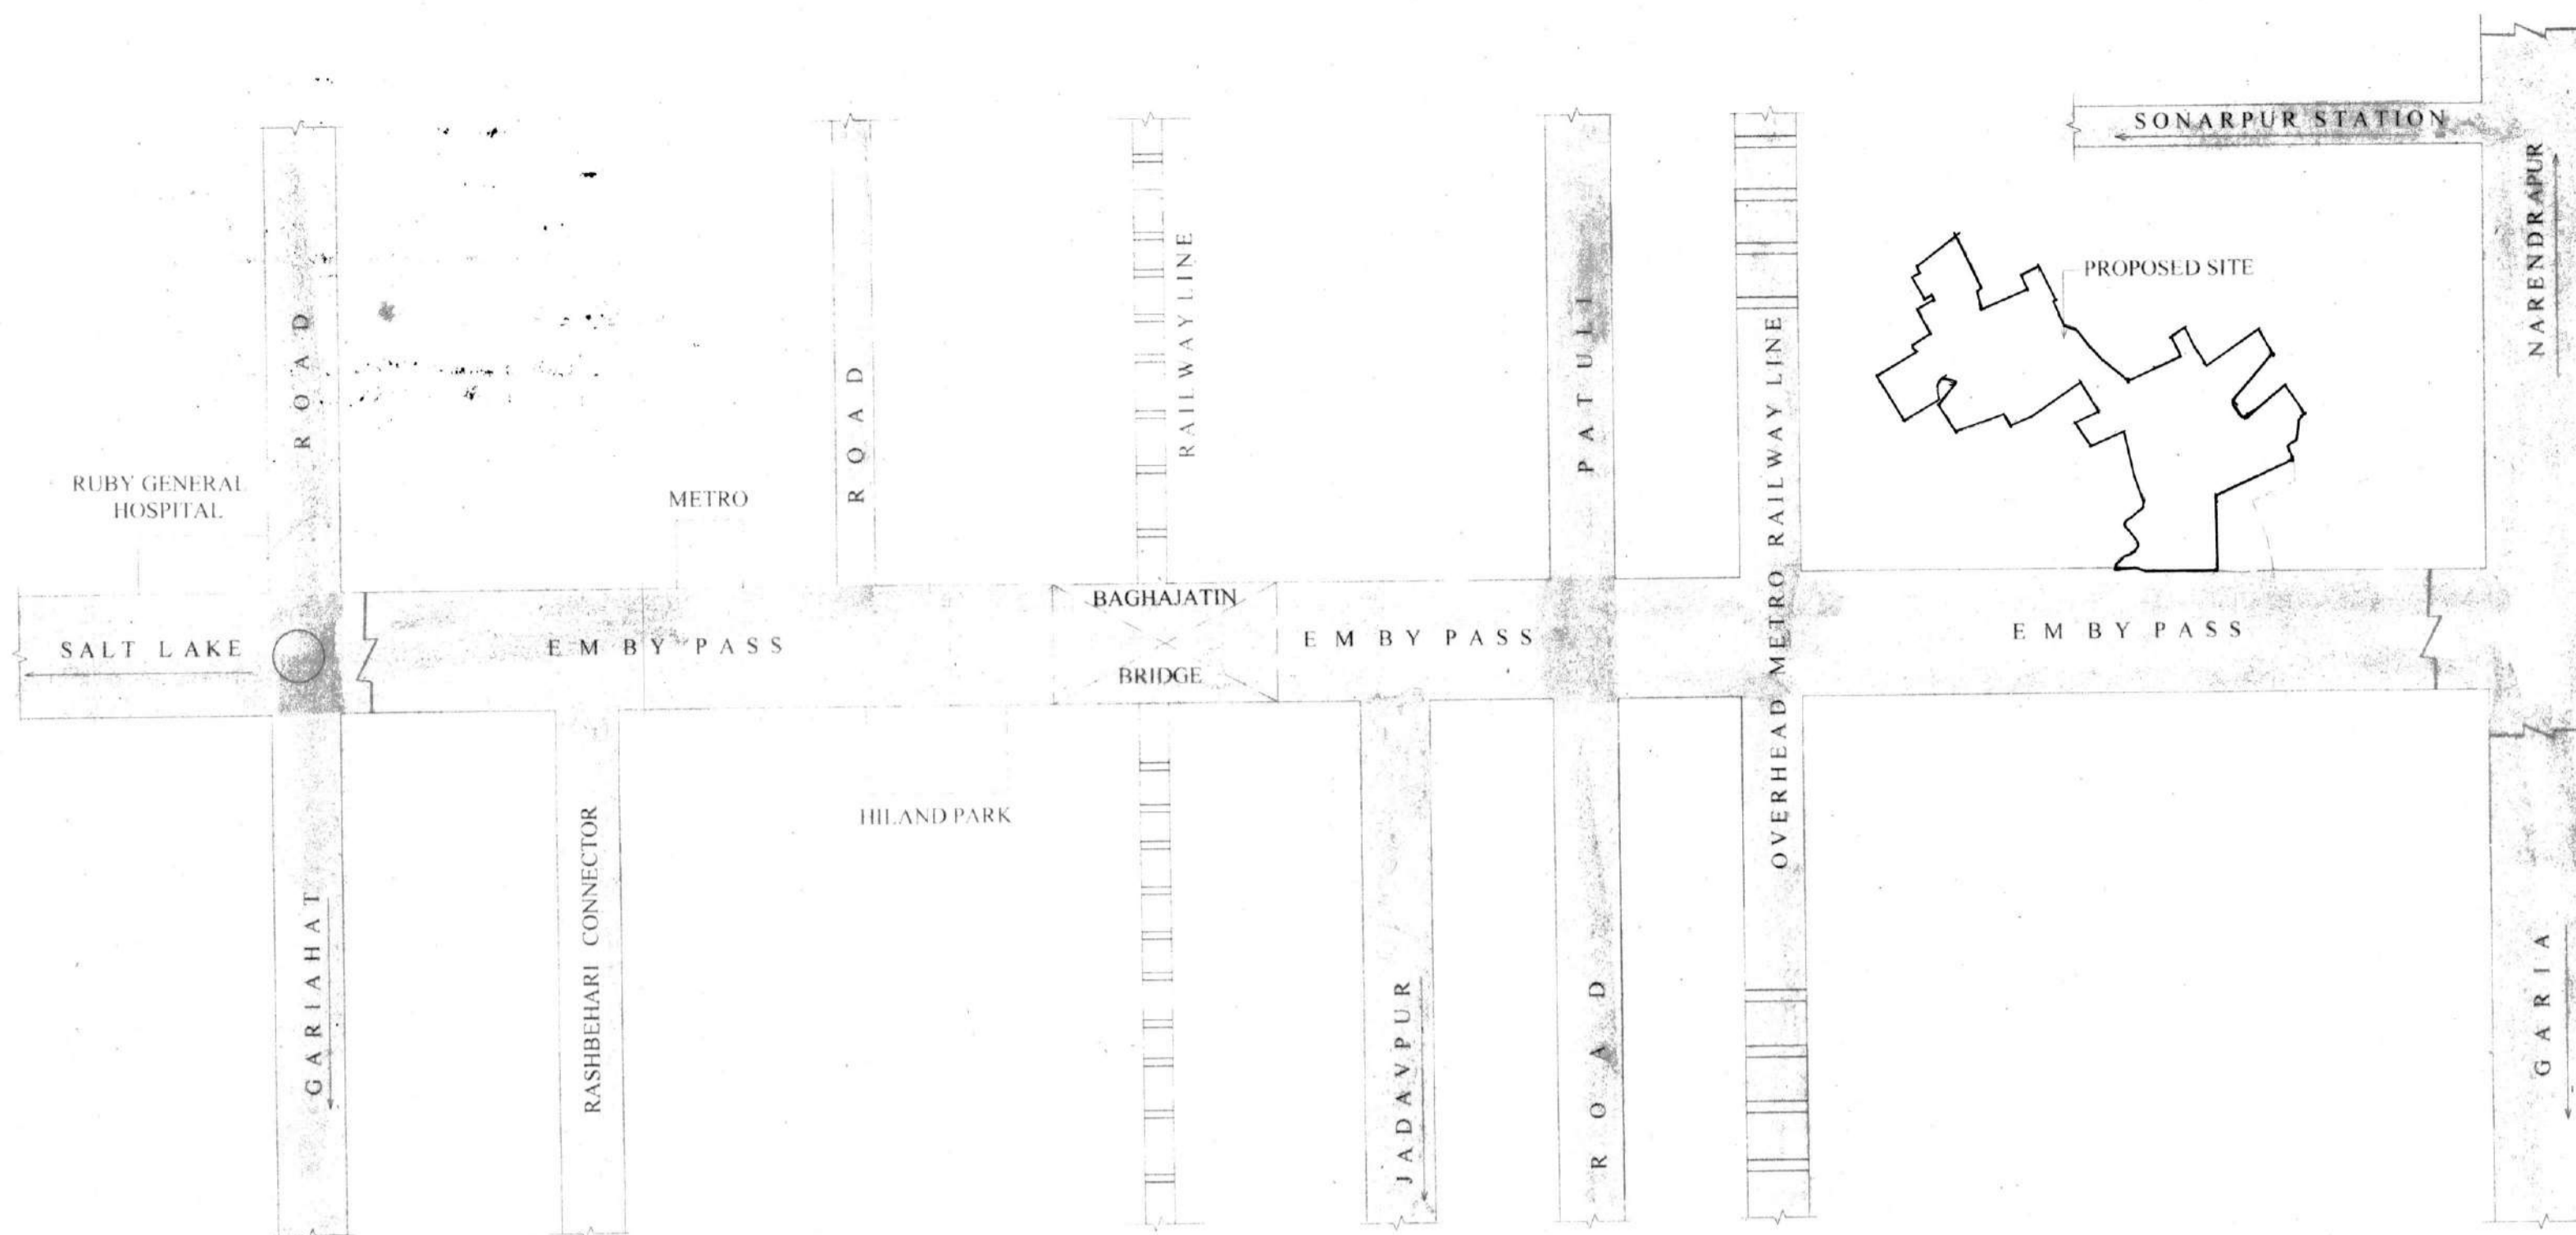

LOCATION PLAN
SCALE-1 4000

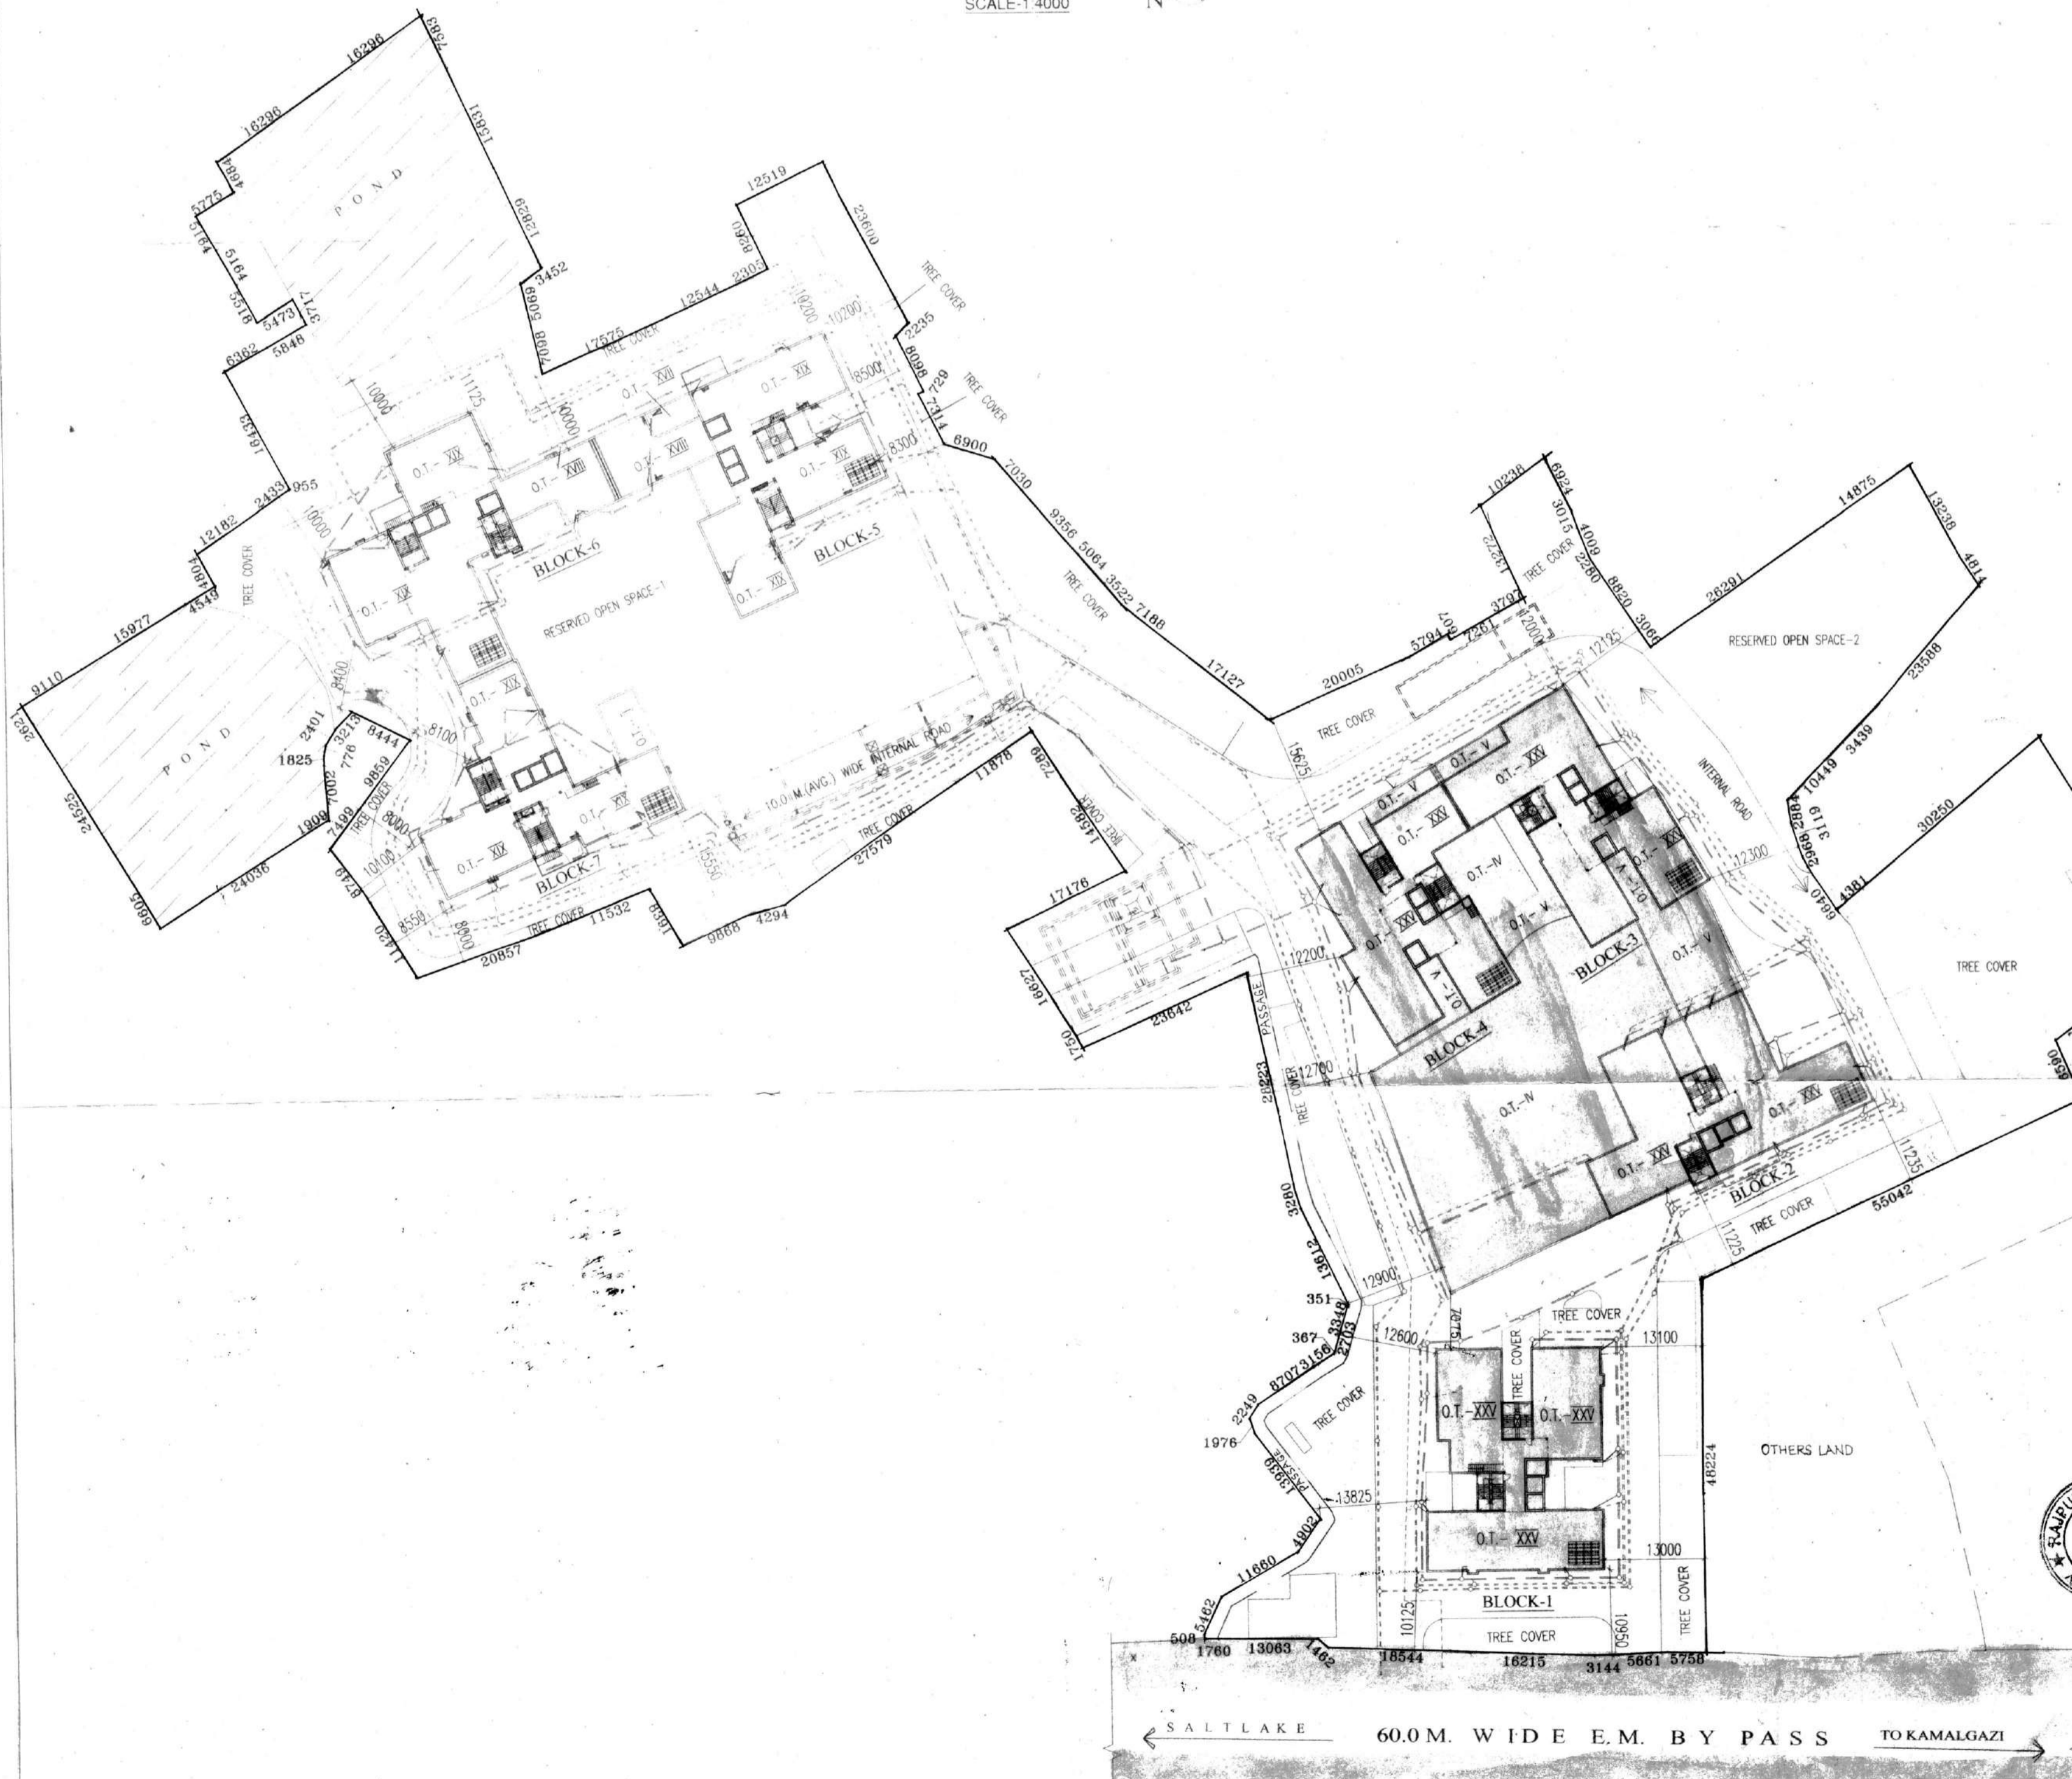

SITE PLAN
SCALE-1 600