
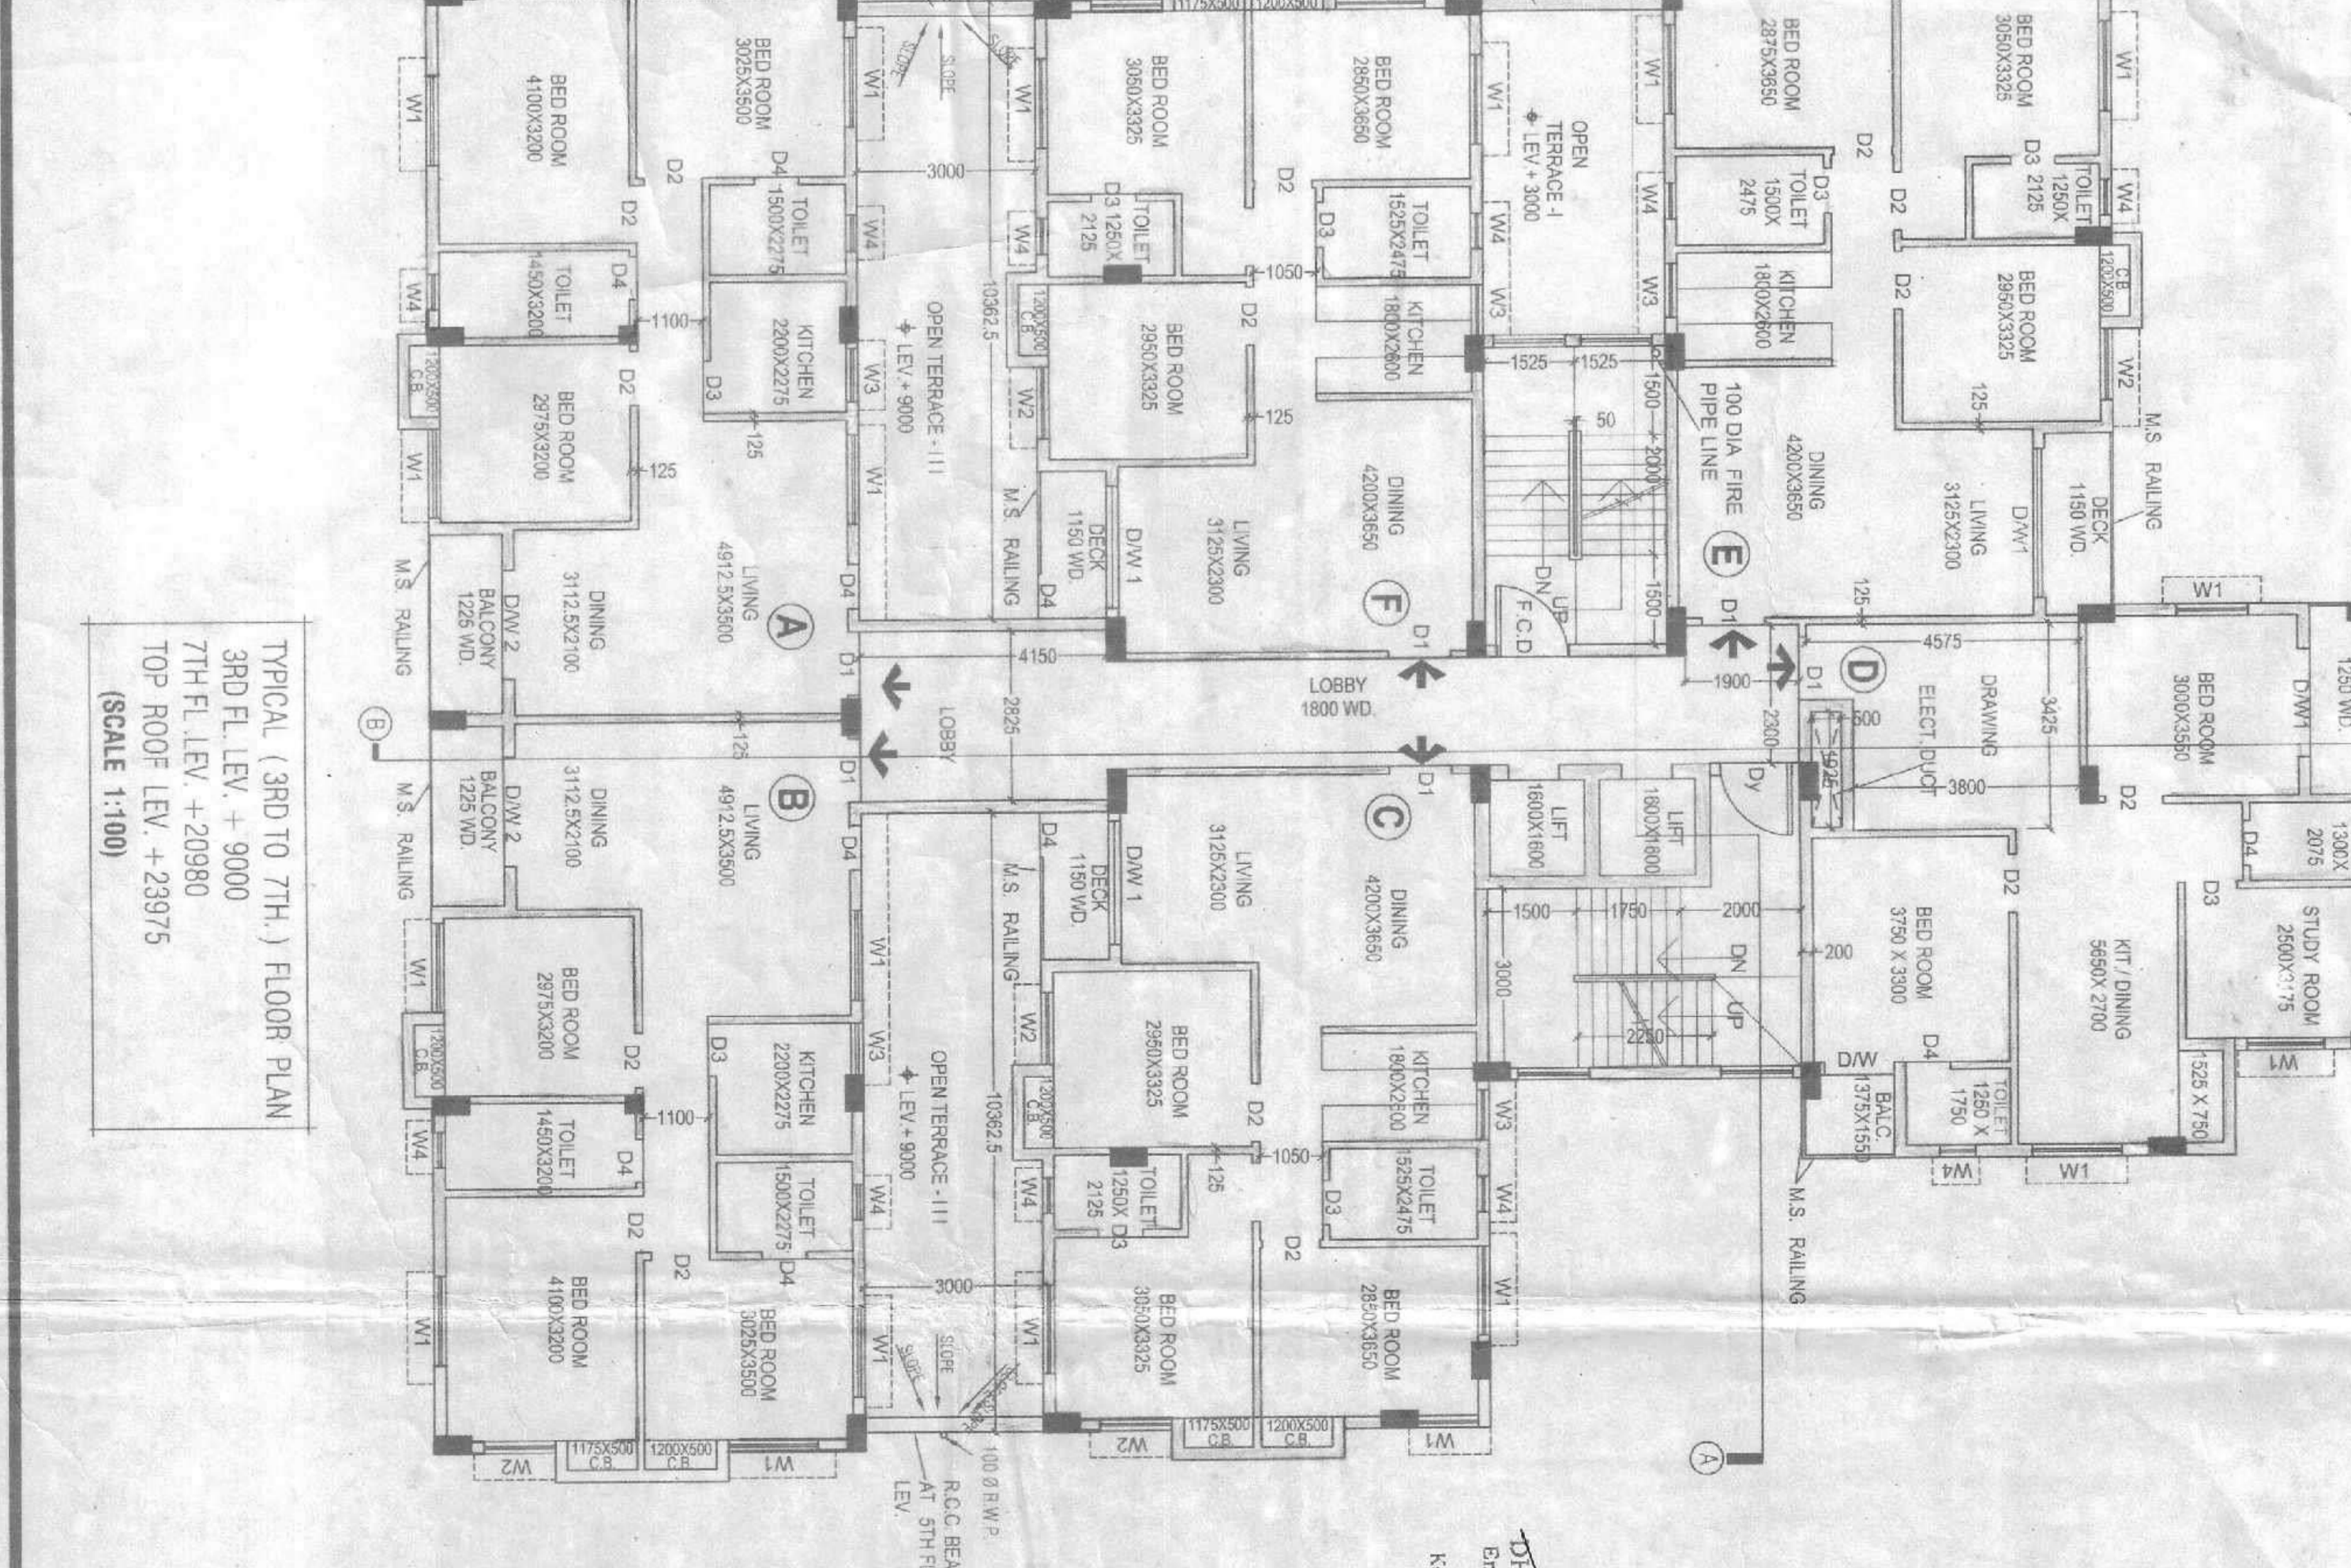
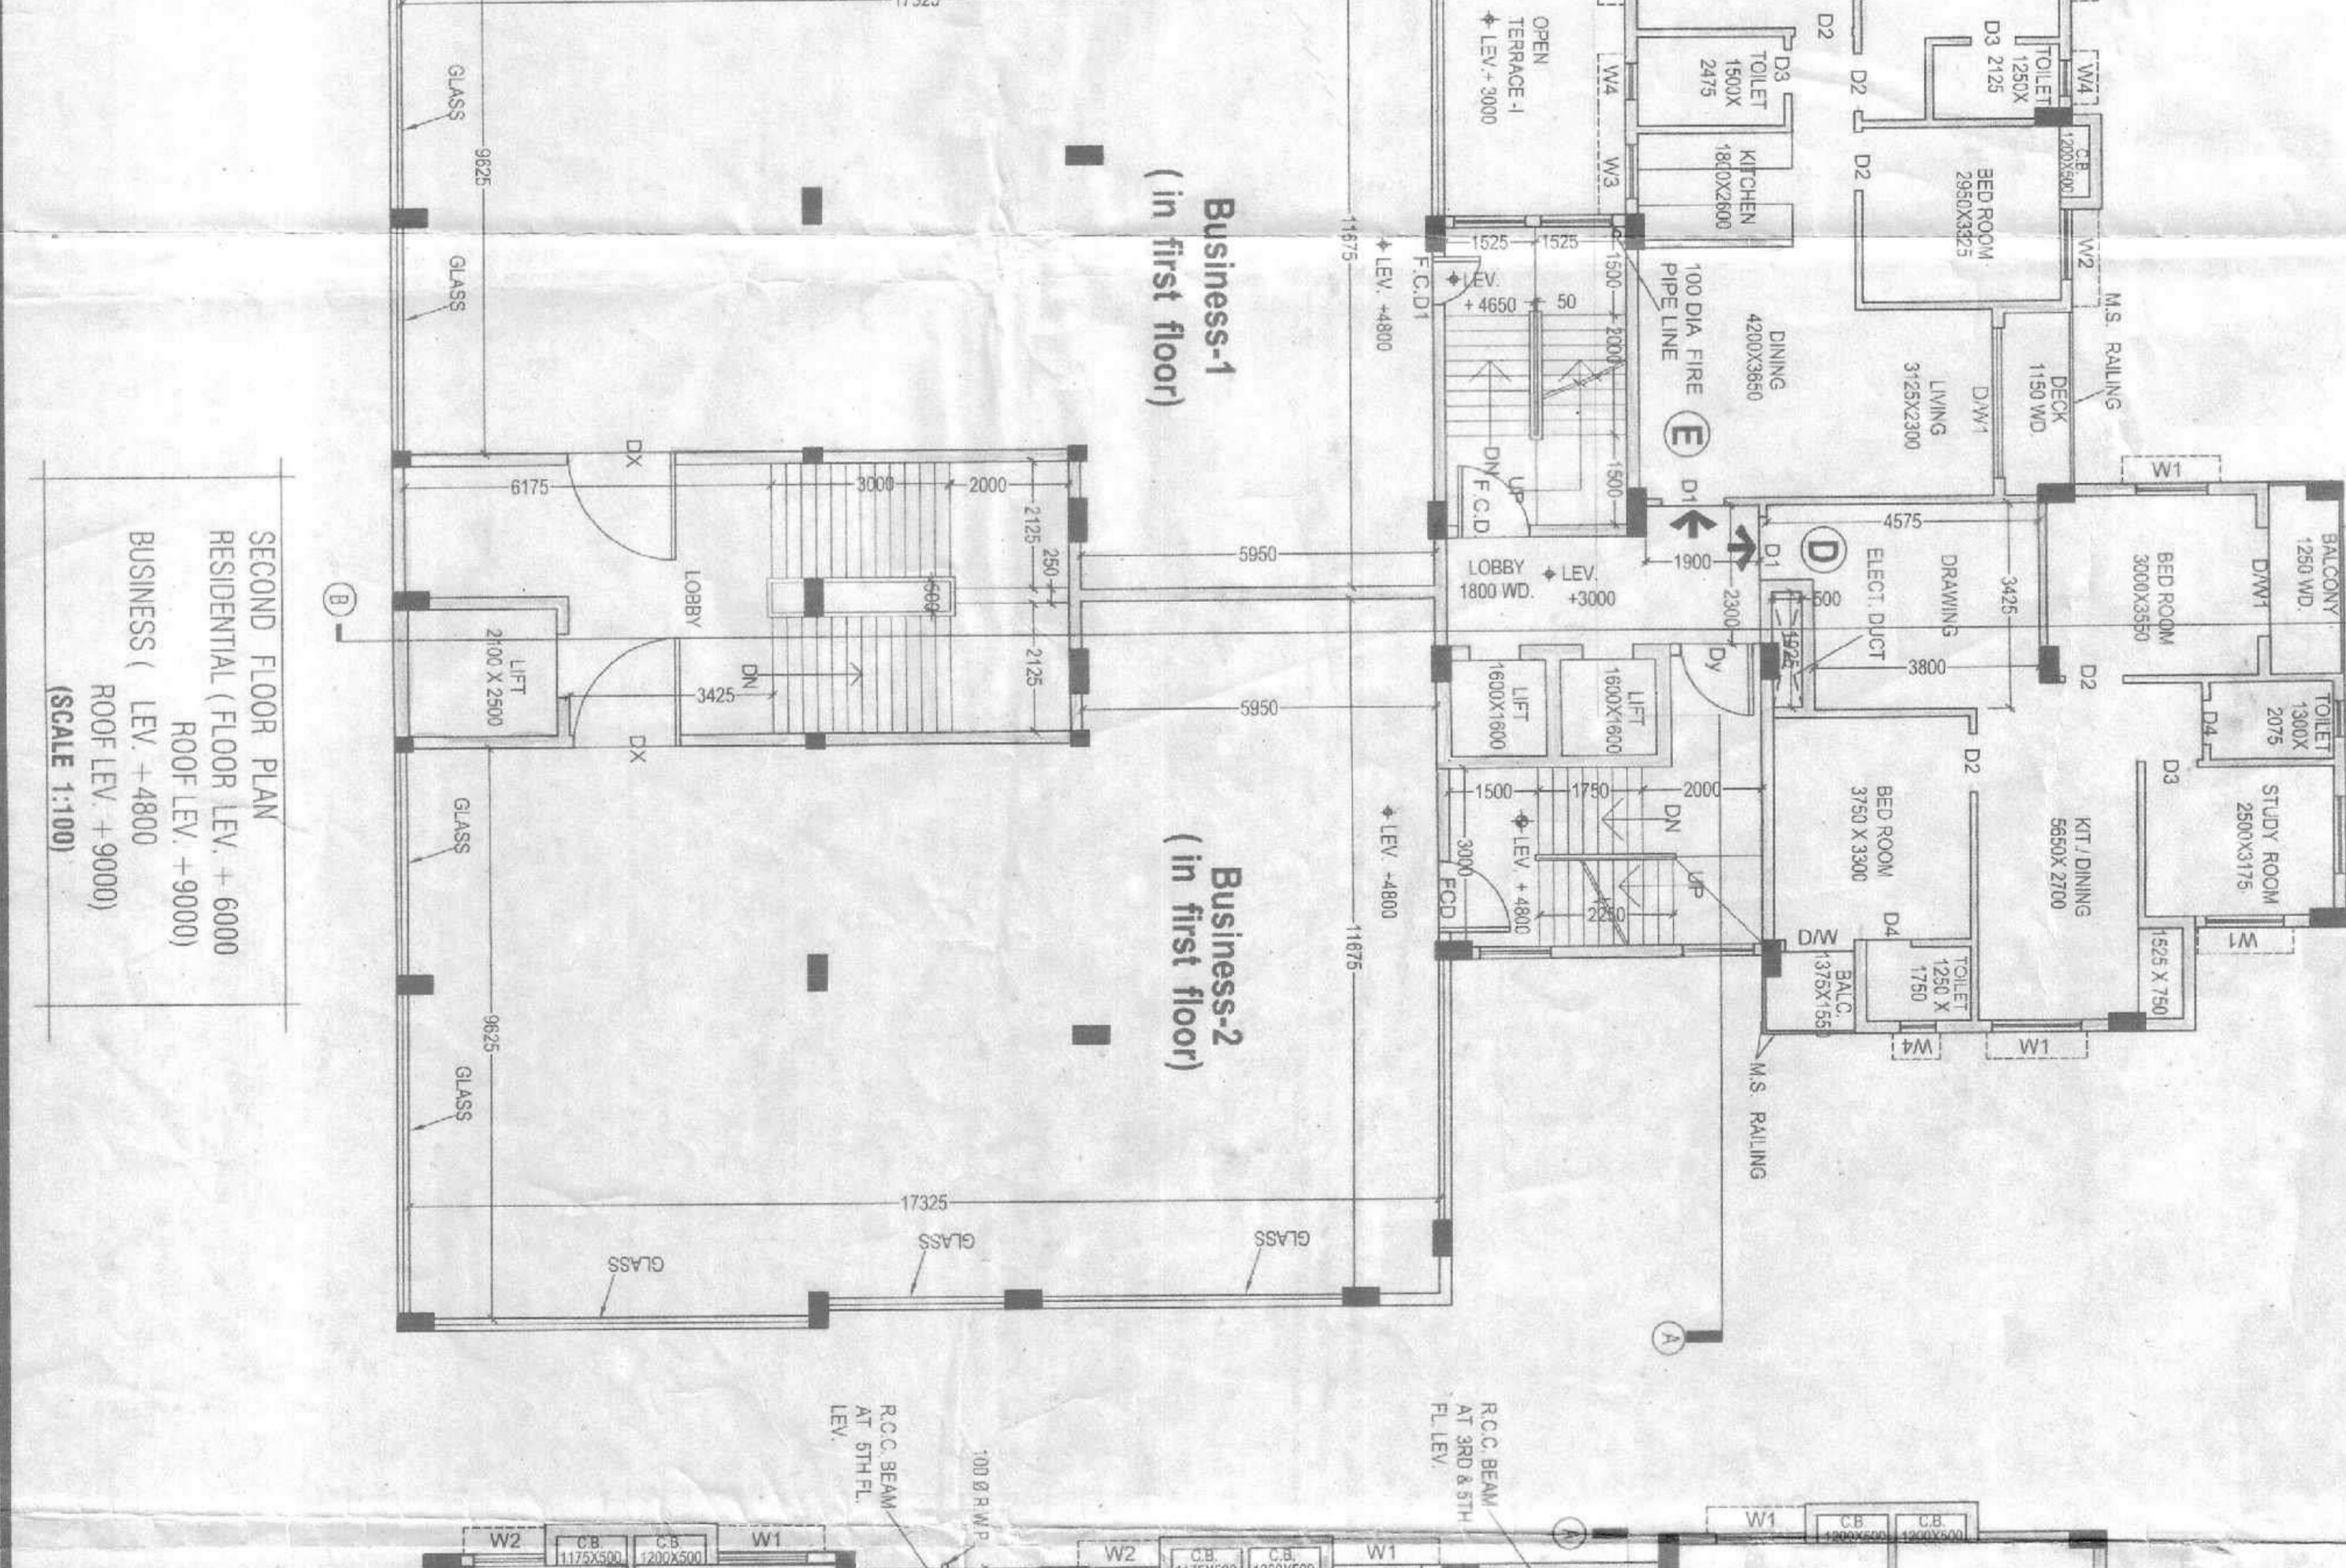
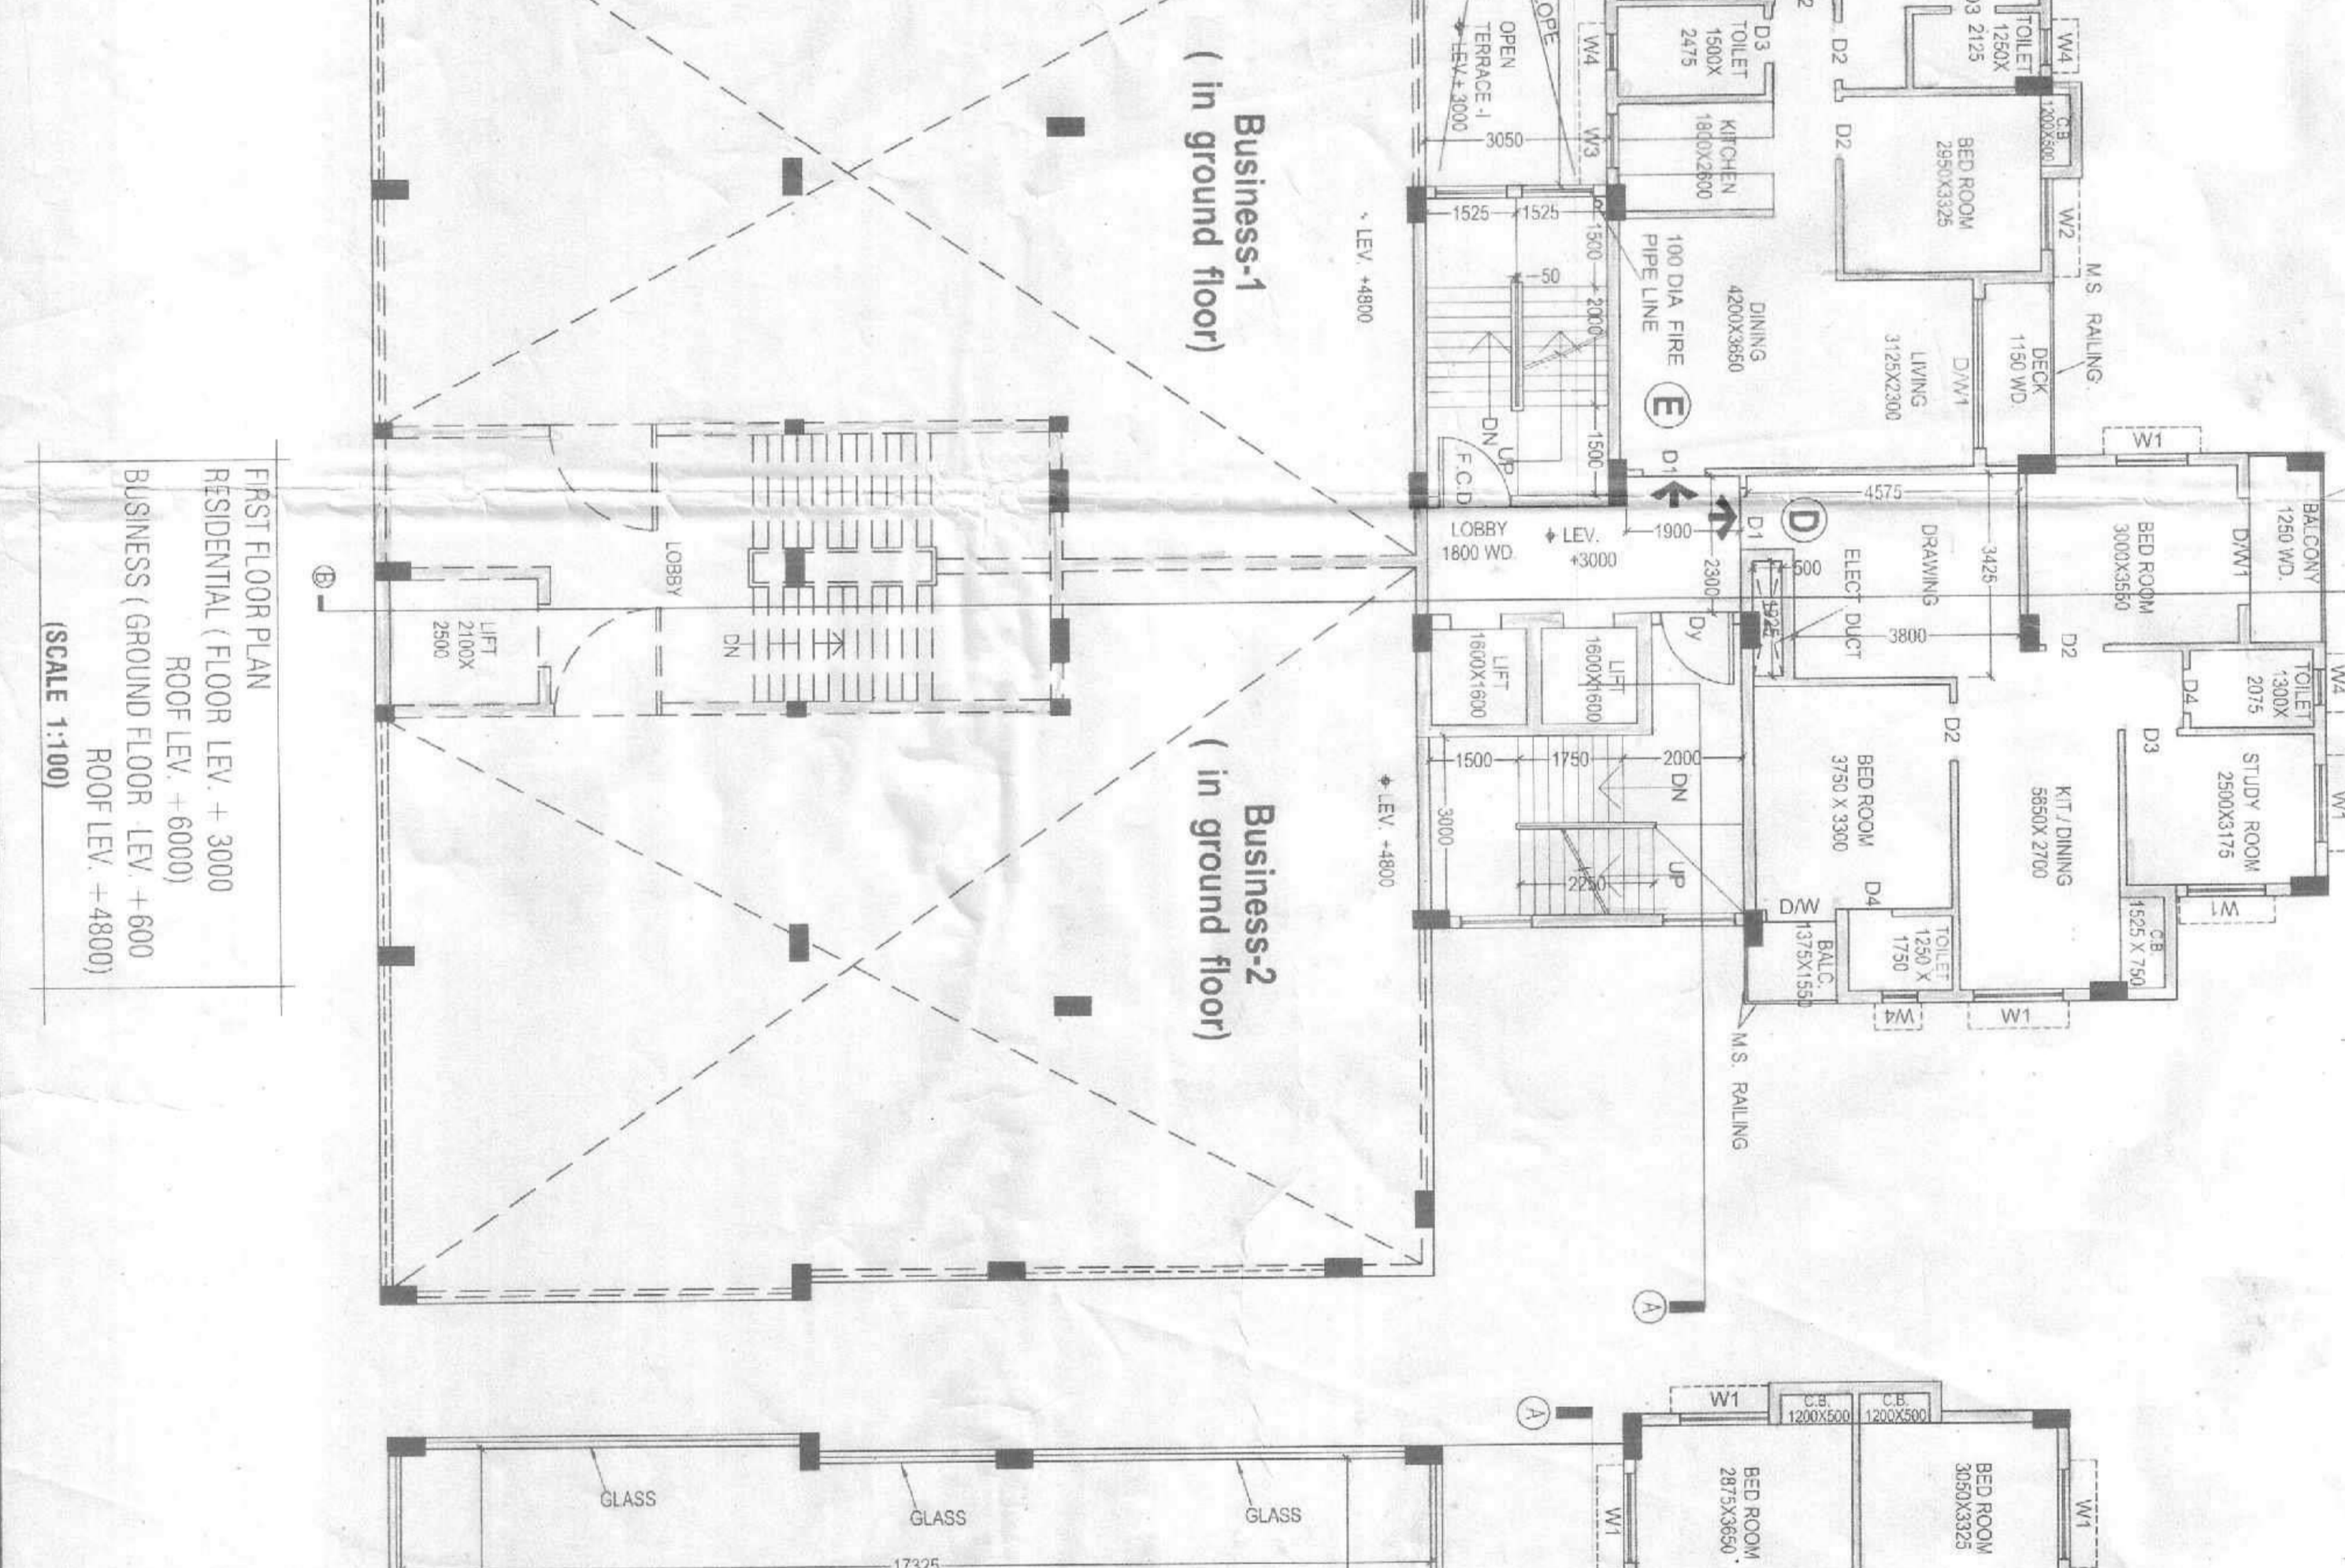
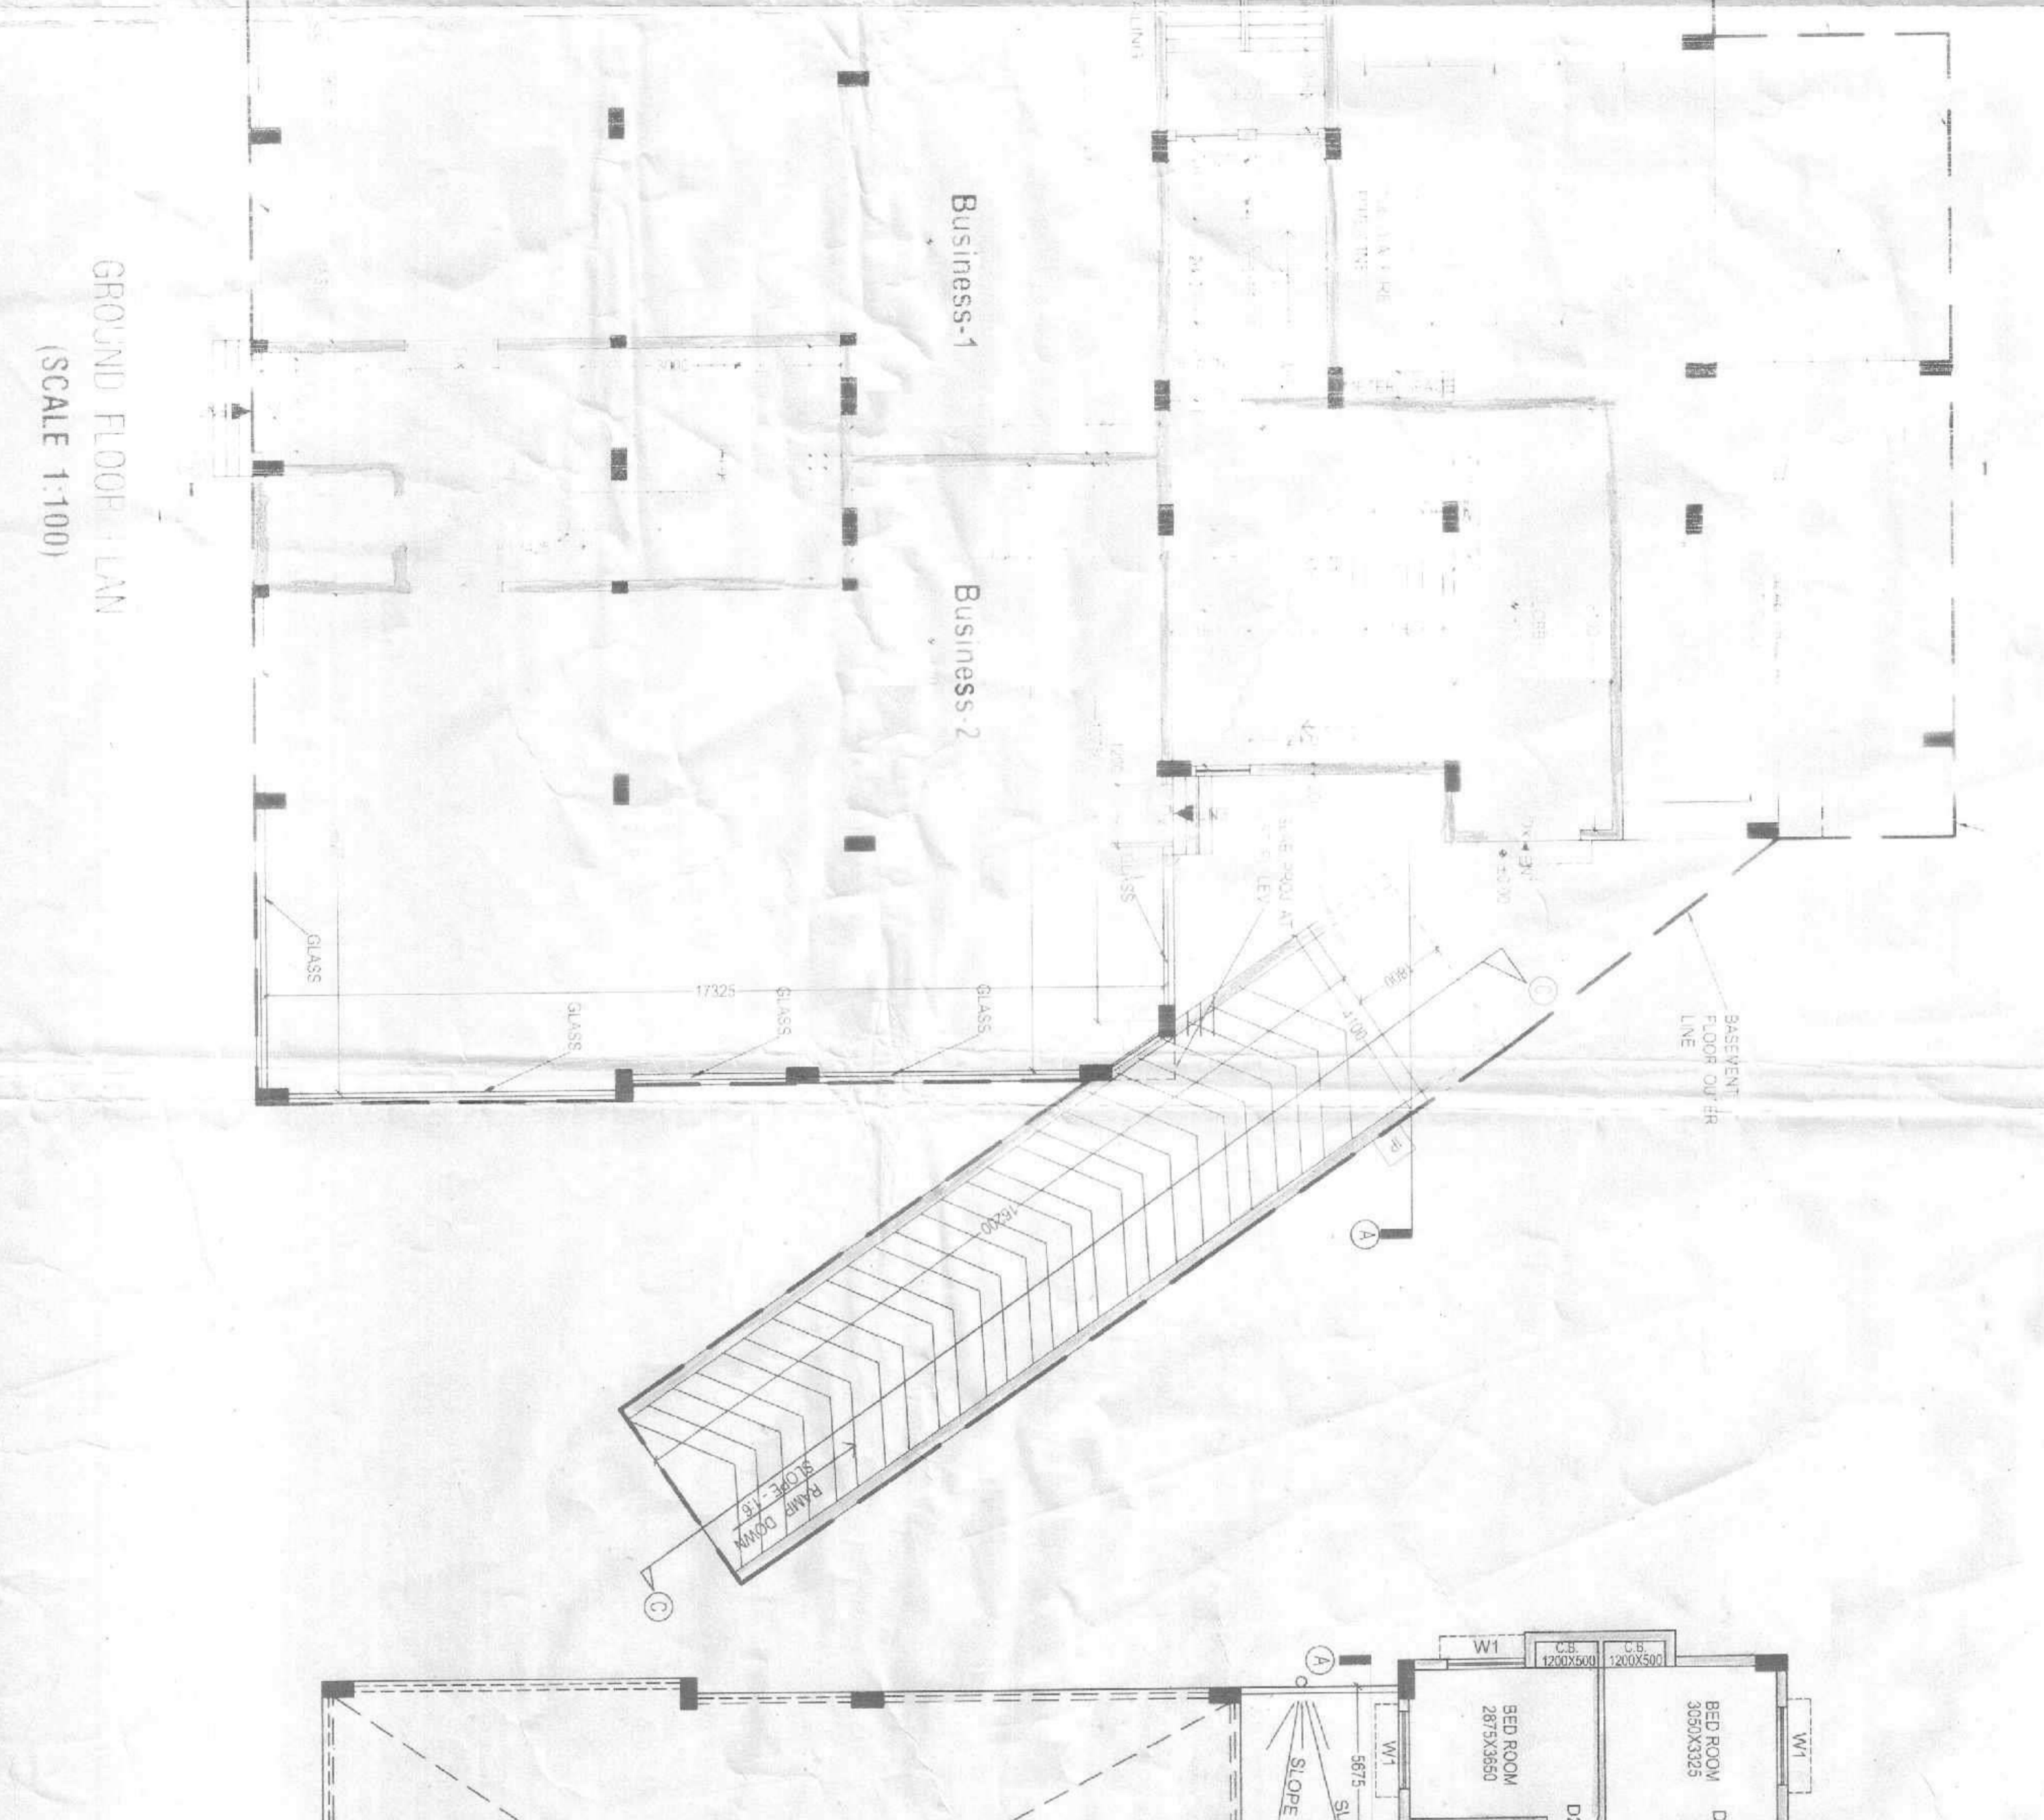


**DOOR WINDOW SCHEDULE**

NO.	DOORS	HEIGHT	LAND	WIDTH	HEIGHT	SL
D1	1830	2100	W1	1500	1500	600
D2	1200	2100	W2	1200	1500	600
D3	1500	2100	W3	900	900	1200
D4	915	2100	W4	600	600	1500
D5	900	2100				
D6	1500	2100				
D7	1830	2100				

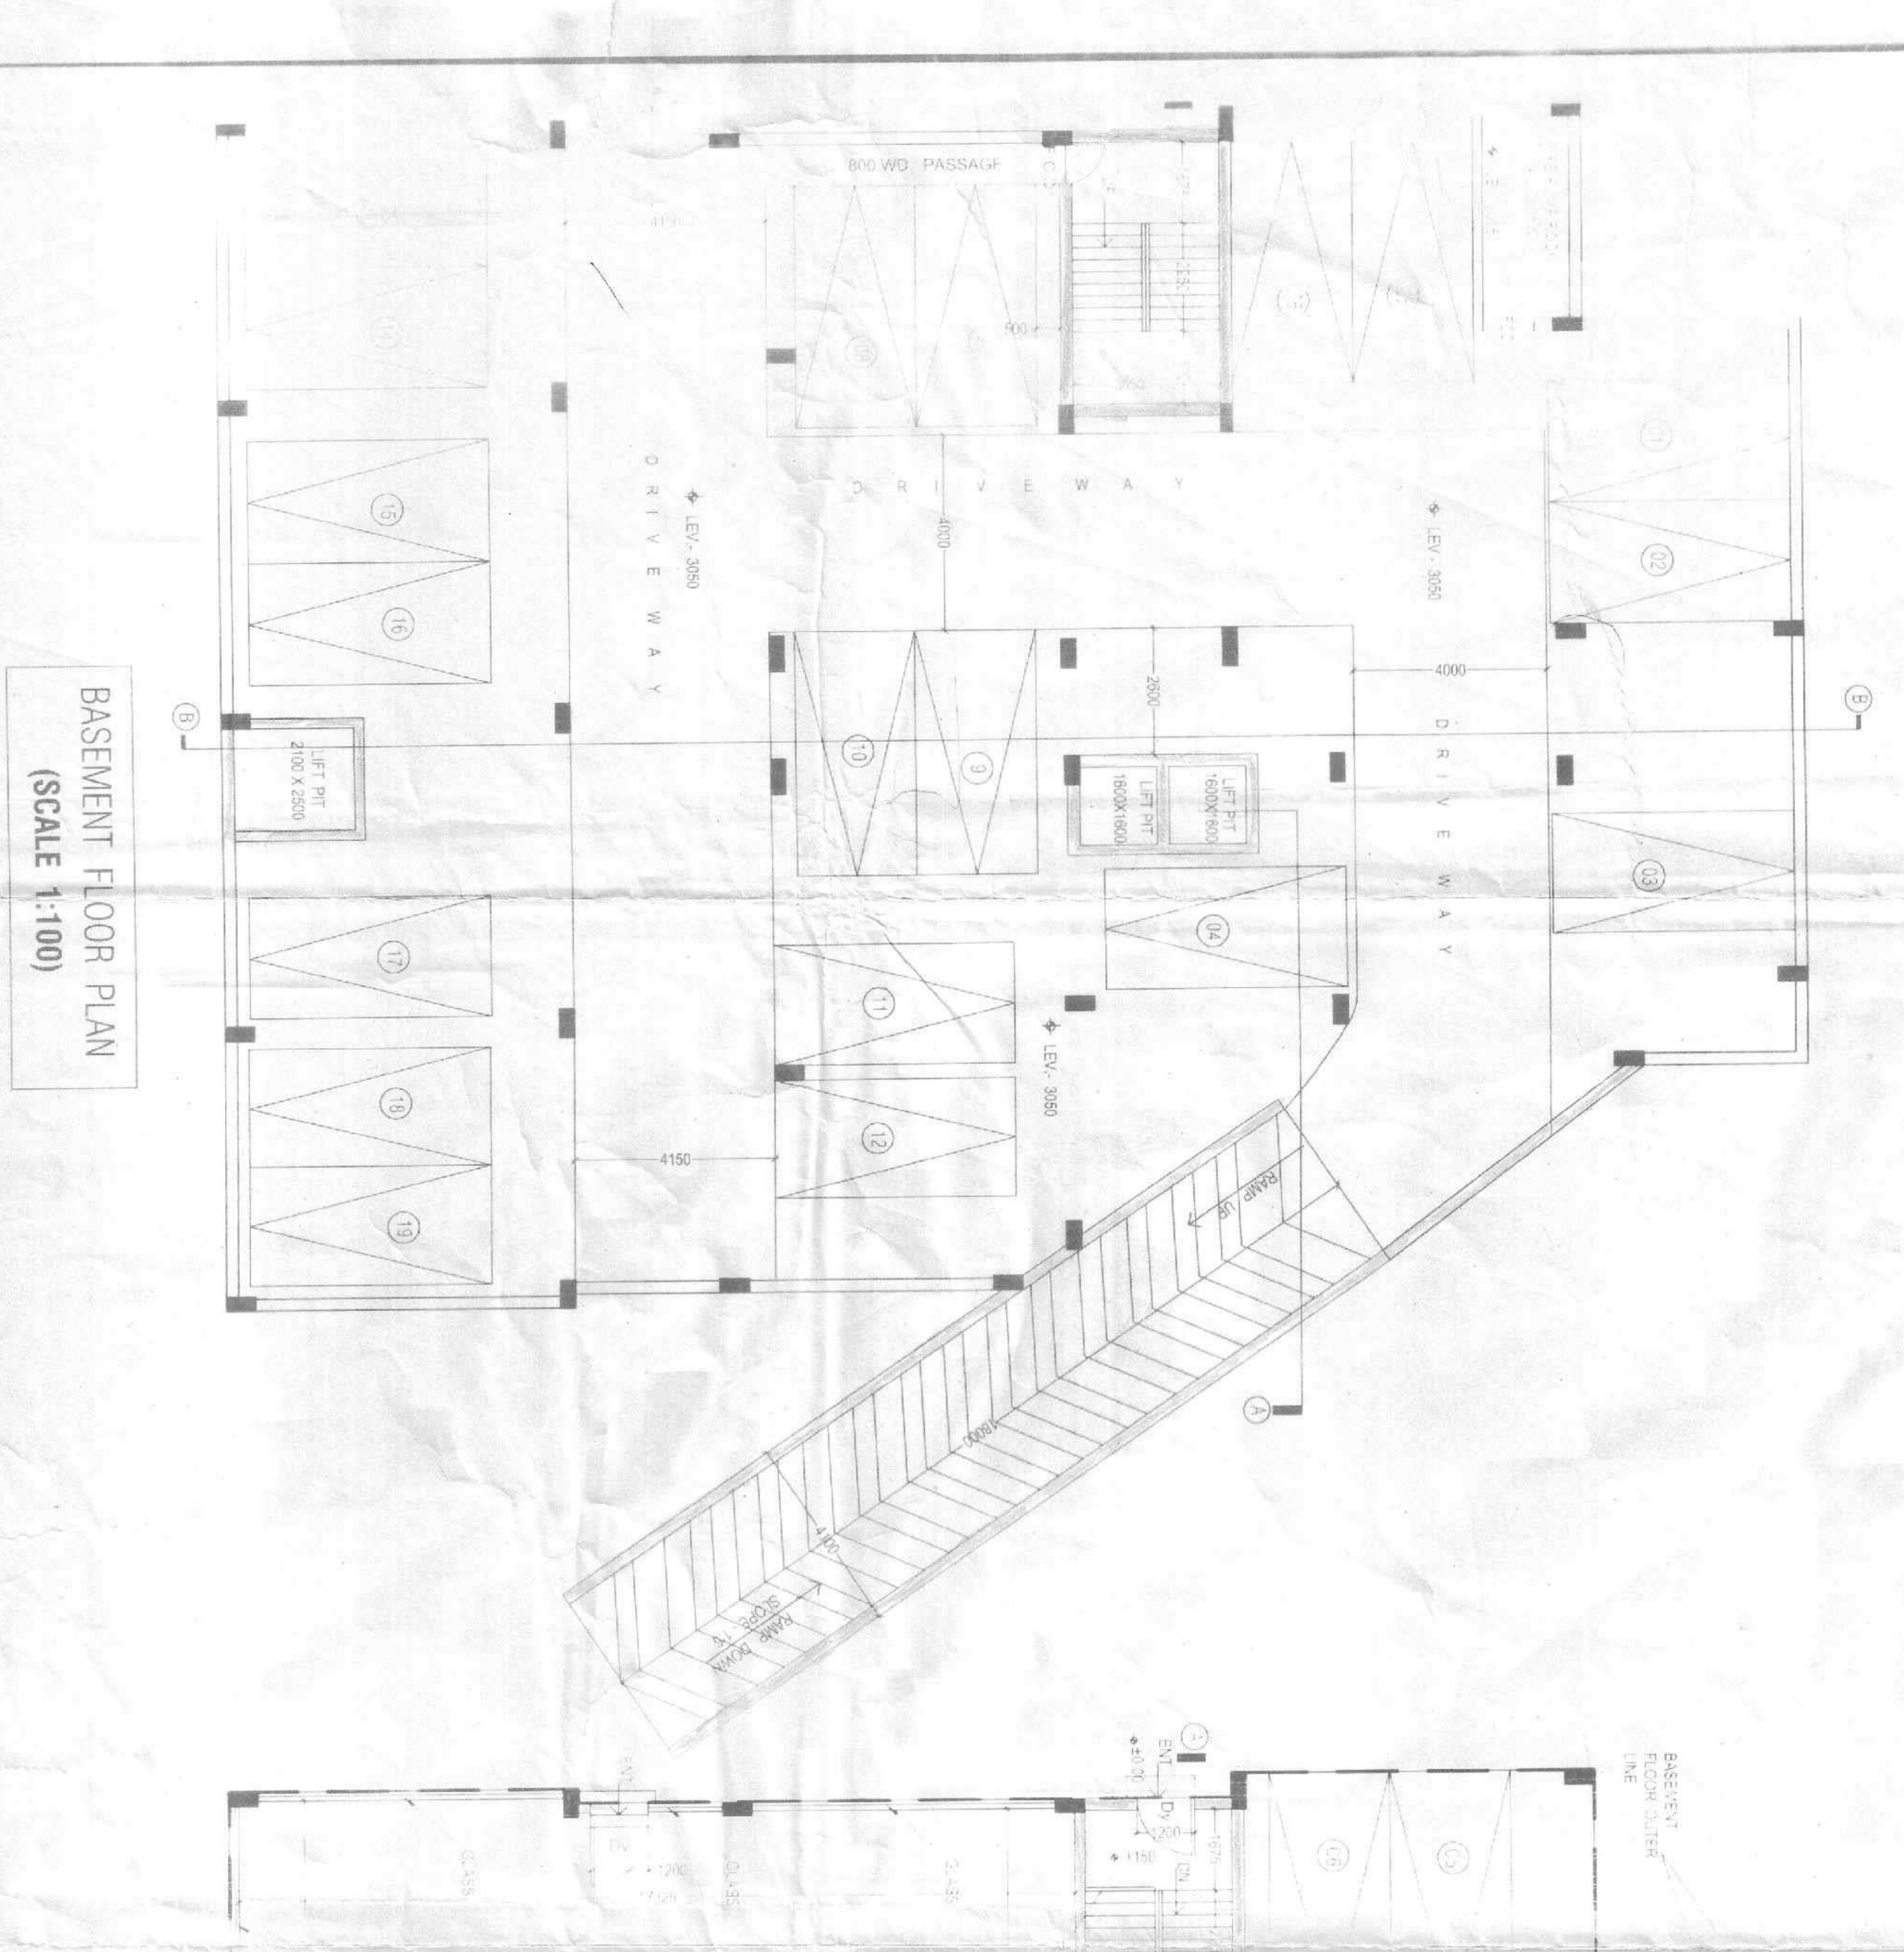

**PROPOSED B-4-C-11 STORED RESIDENTIAL BUILDING PLAN**  







