


AS PER MEASUREMENT
 AREA OF LAND - 335.45 SQ M/3611.00 SQ FT/5 KH-00CH-10 SQ FT
 GR FLOOR AREA - 209.00 SQ M/2249.00 SQ FT (6.2%)
 TYP FLOOR AREA - 251.00 SQ M/2700.00 SQ FT (75%)
 TOTAL COVER AREA - 209.00 SQ M + 251.00 SQ M X 4
 = 1213 SQ M/ 13057.00 SQ FT

SCHEME PLOT NO-144



H/O SMT. ANILA
 BHATTCHARJEE

H/O SMT. CHAYA RANI
 CHAKRABORTY

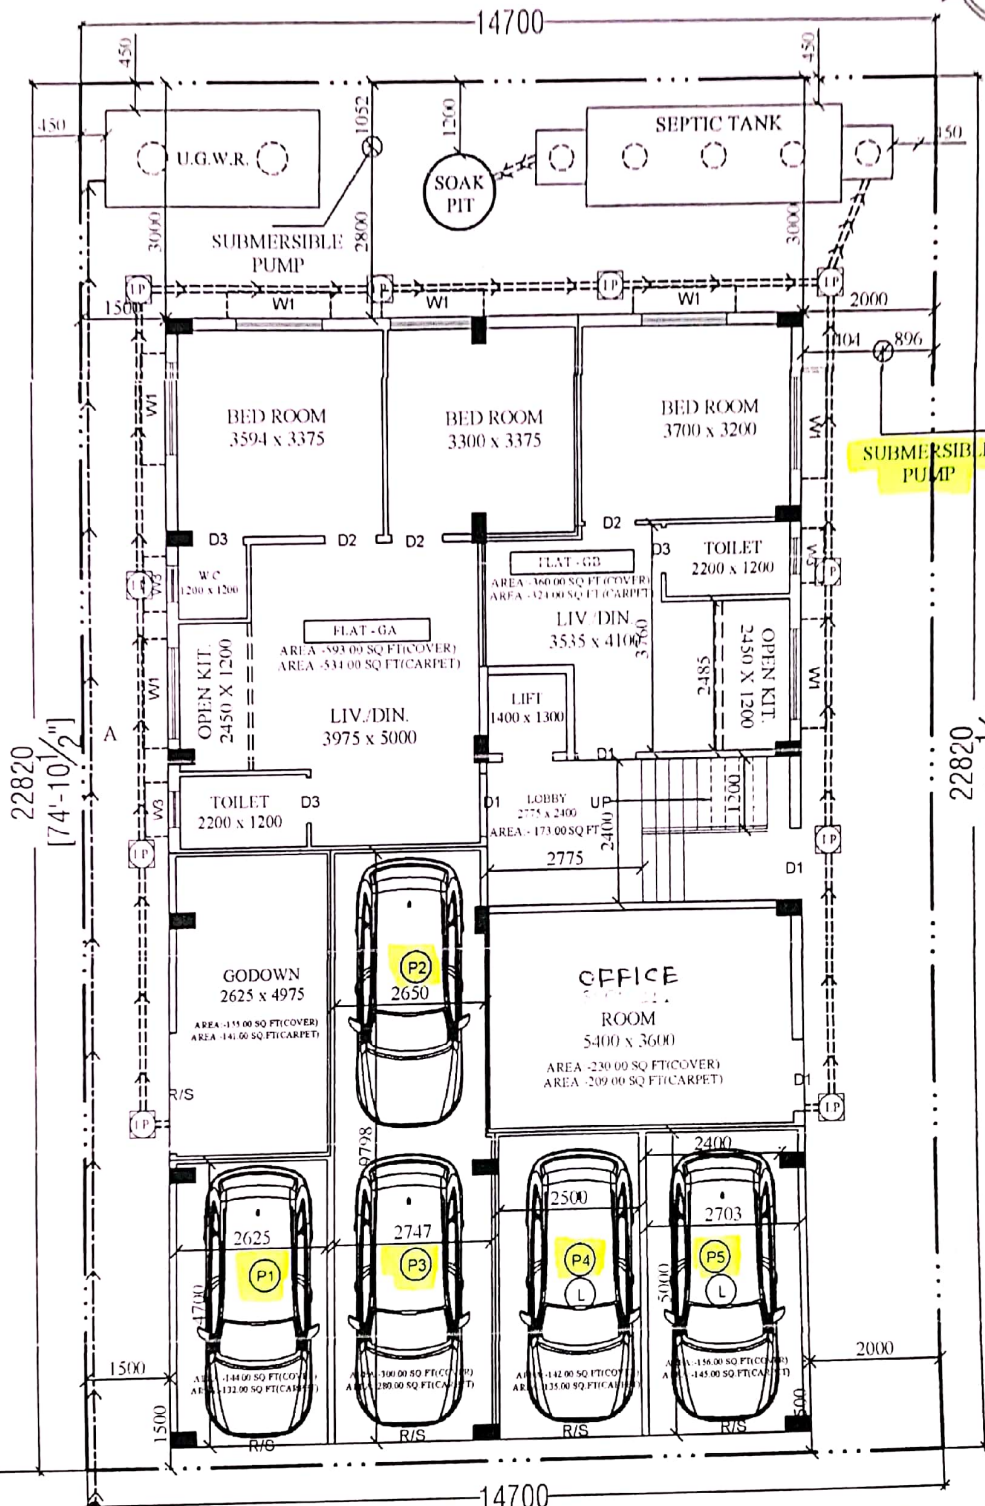

22820
 [74'-10 1/2"]

CONSULTANT:-
 DIMENSION HOUSE AND ASSOCIATES
 17, ABHOY BANERJEE ROAD
 SODEPore-GHOLA
 KOLKATA-700111
 HOUSE PH:- 8981 4231-47/9836331090
 email:- dimension.house@gmail.com
 website:- www.dimensionhouse.com

SERVICE PLAN
 SCALE:-1:100