

PROJECT - 4 (TOWER B3-B4 )

LAND AREA - 4561 SQMTR.


BUA UNDER FSI = 21648.11 SQM.

REQUIRED CAR PARKING = 217 NOS

CAR PARKING PROVIDED

(STILT) 38 NOS + (OPEN) 90 NOS + (PODIUM) 89 NOS

TOTAL = 217 NOS.

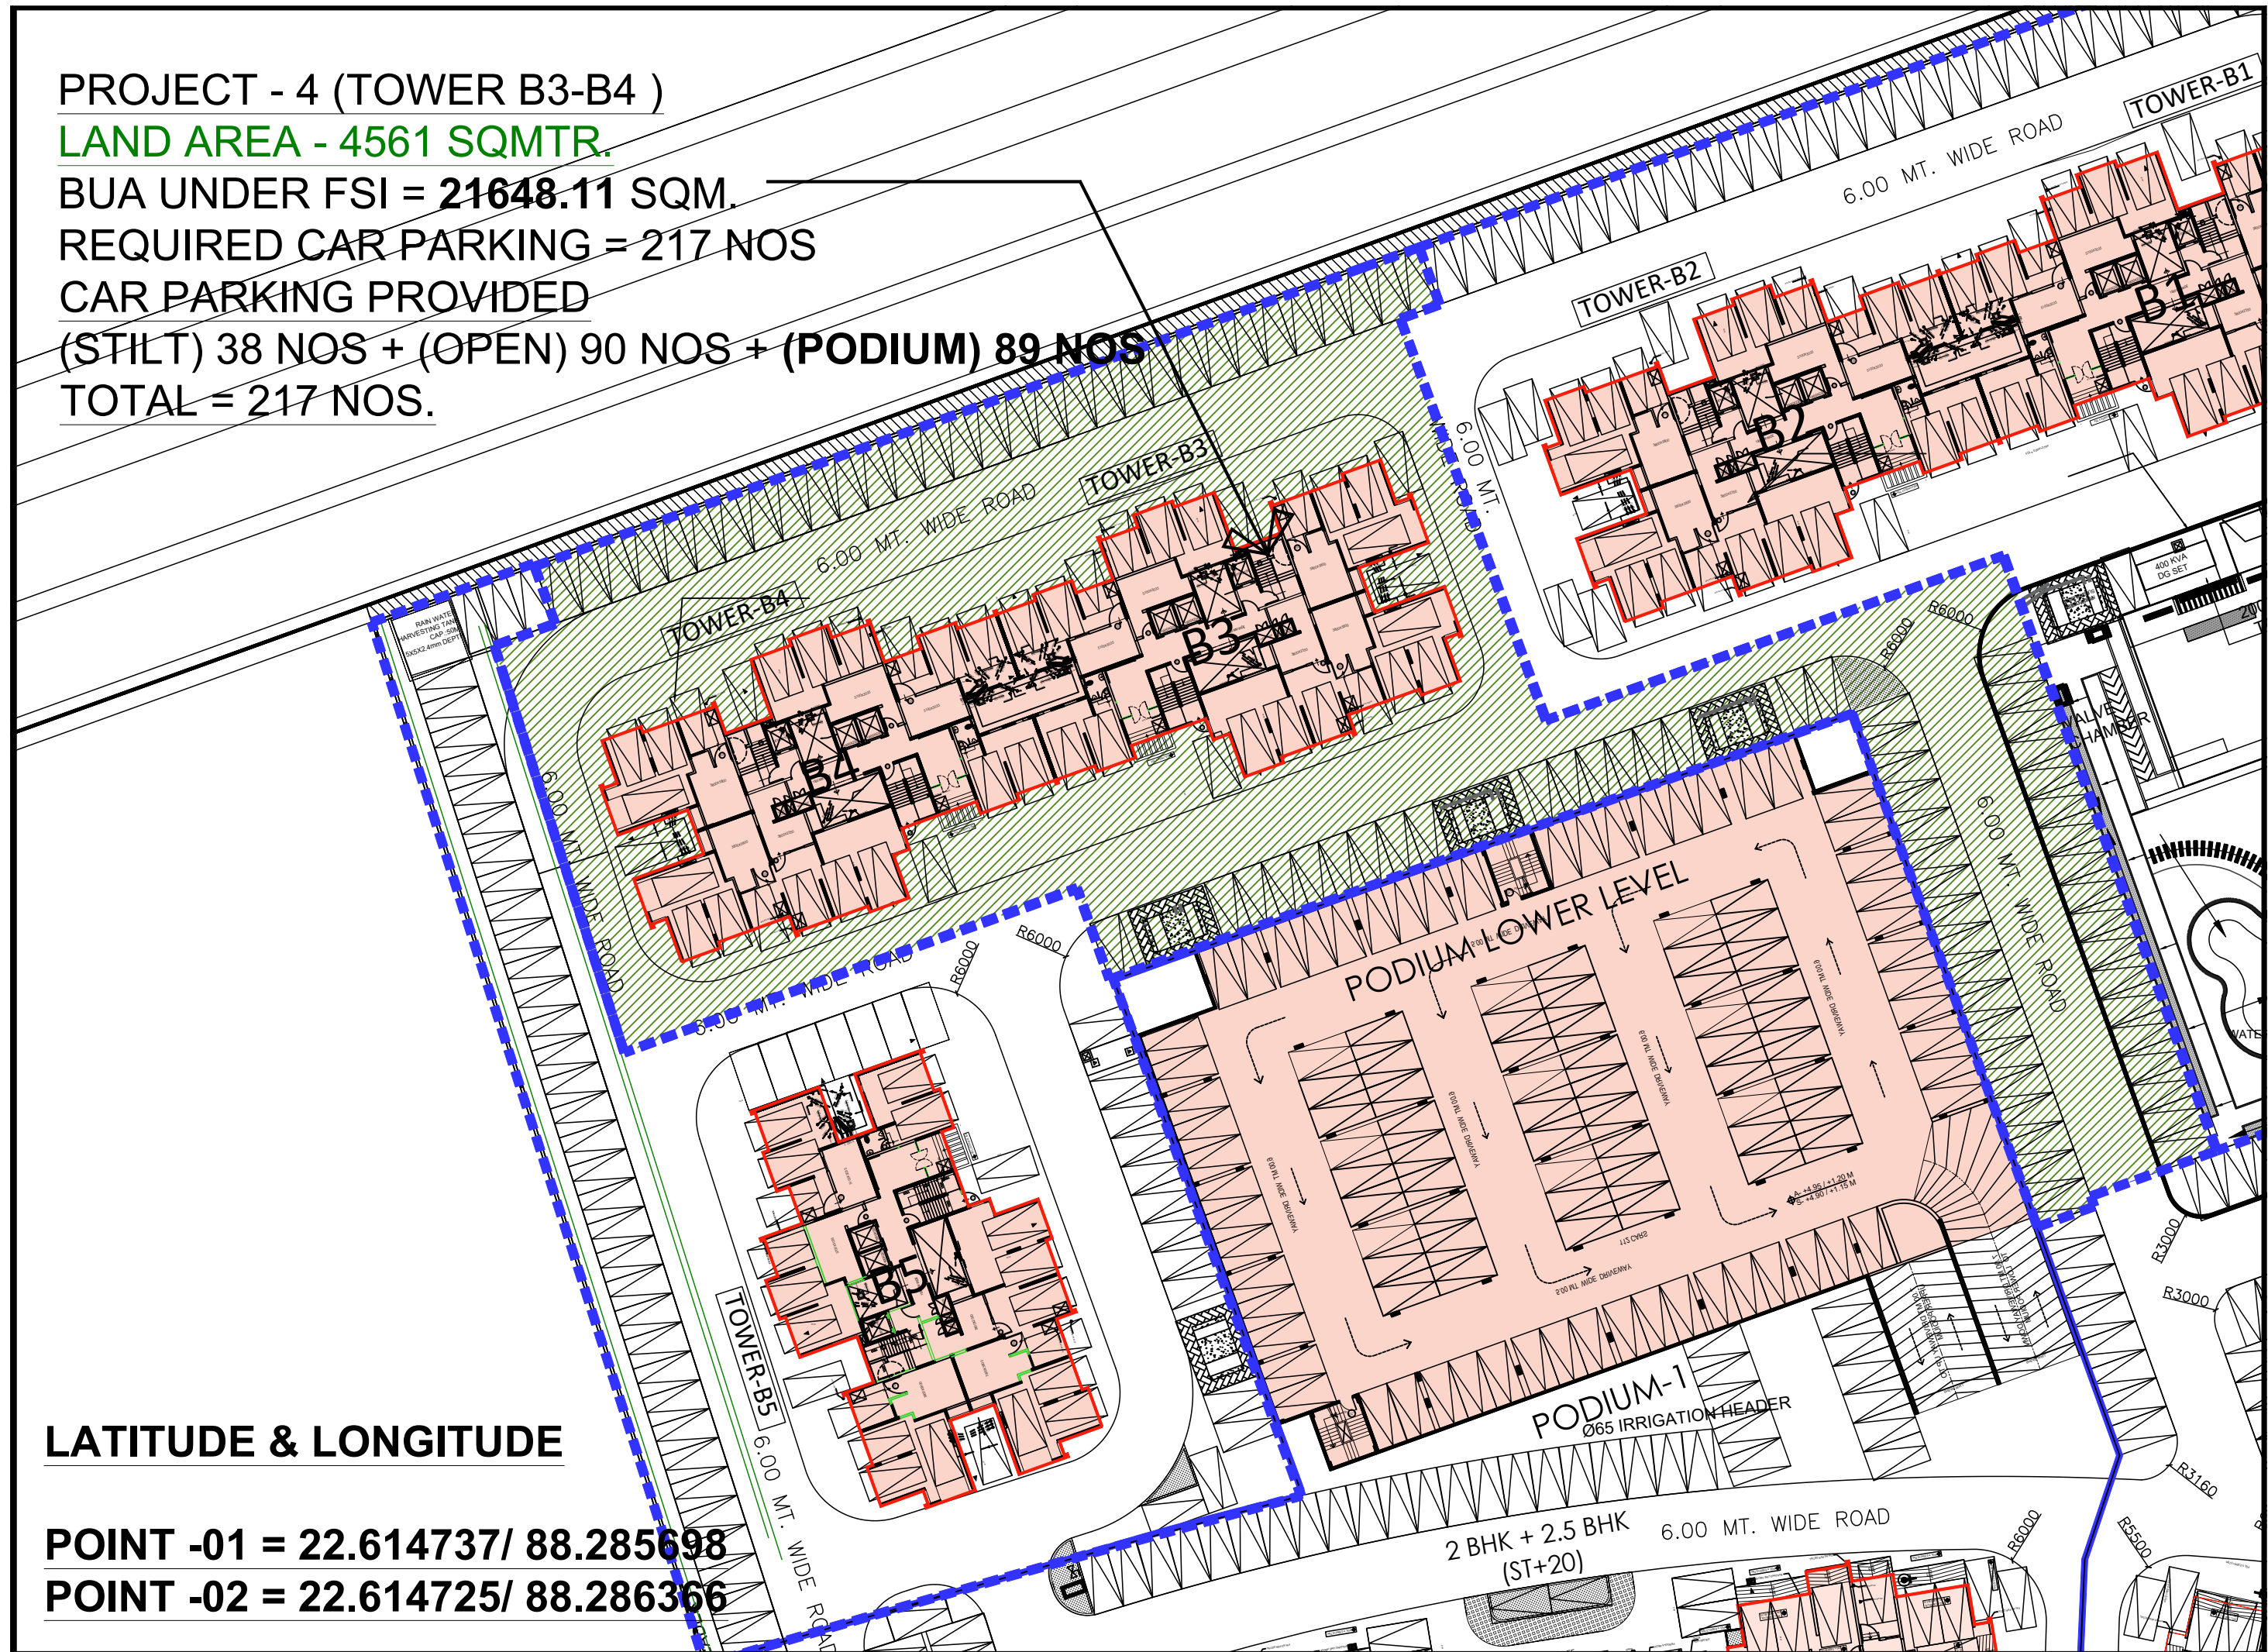

**LATITUDE & LONGITUDE**

POINT -01 = 22.614737/ 88.285698

POINT -02 = 22.614725/ 88.286366