


PLAN SHEWING THE ADDITIONAL AREA &
BOUNDARIES OF "KUNJAKANAN"
GHUGHUDANGA DUMDUM. SA-PARGANA.
BEING PART OF THE DUMDUM ROAD.
AREA: 2 COTTAS. COLOURED - RED.

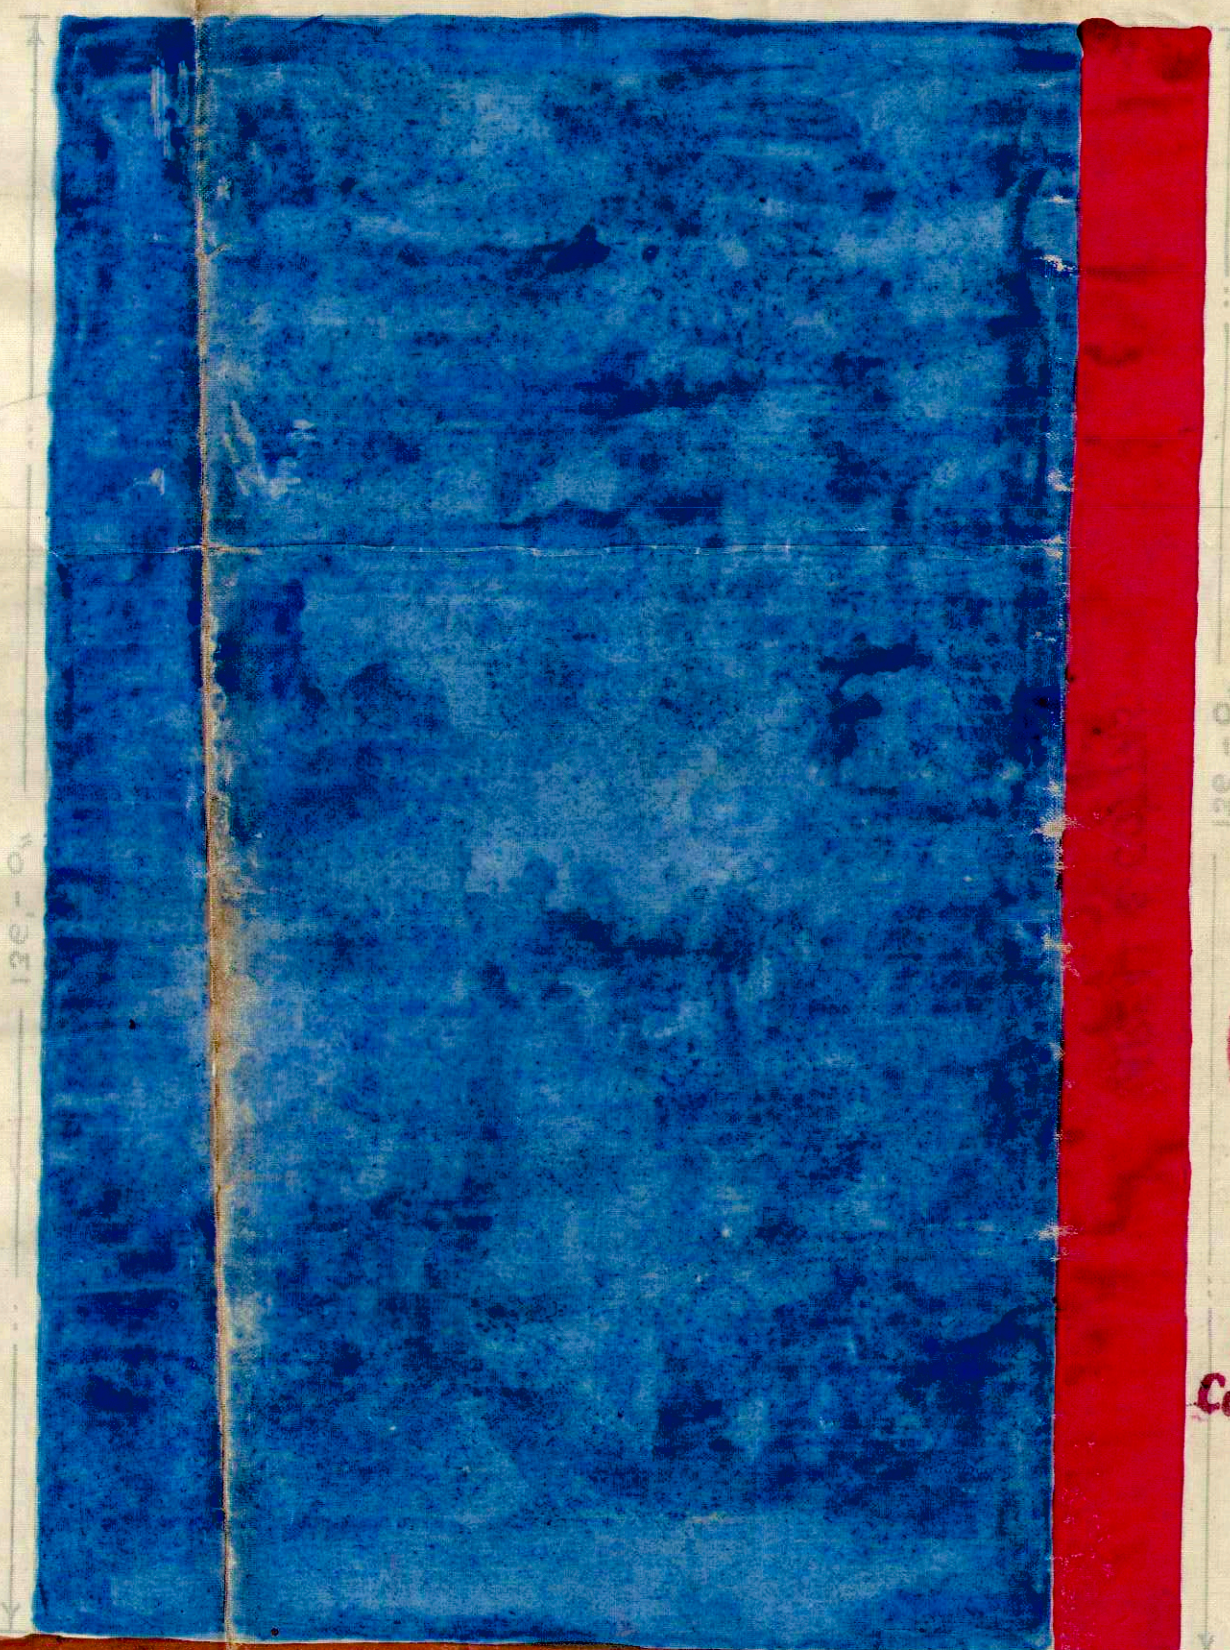

LAND OF PROSAD DAS MULLICK

PRIVATE ROAD OF PROSAD DAS MULLICK



Plan of date & No - 619.3 attached to page No - 61 of
Book I of 82 for 1952

126'-0"

Sub-Registrar of
Cossipore Dum-Dum

19/11/52

For SCENE SCREEN LTD.
Printed at
800 N. W. 1st
Director

TRACED BY K. R. SARKAR
G. S. HARIJAN DUTTALAK
TOLLYMORE, CALCUTTA