


## STUDIO APARTMENT (TYPE-A)

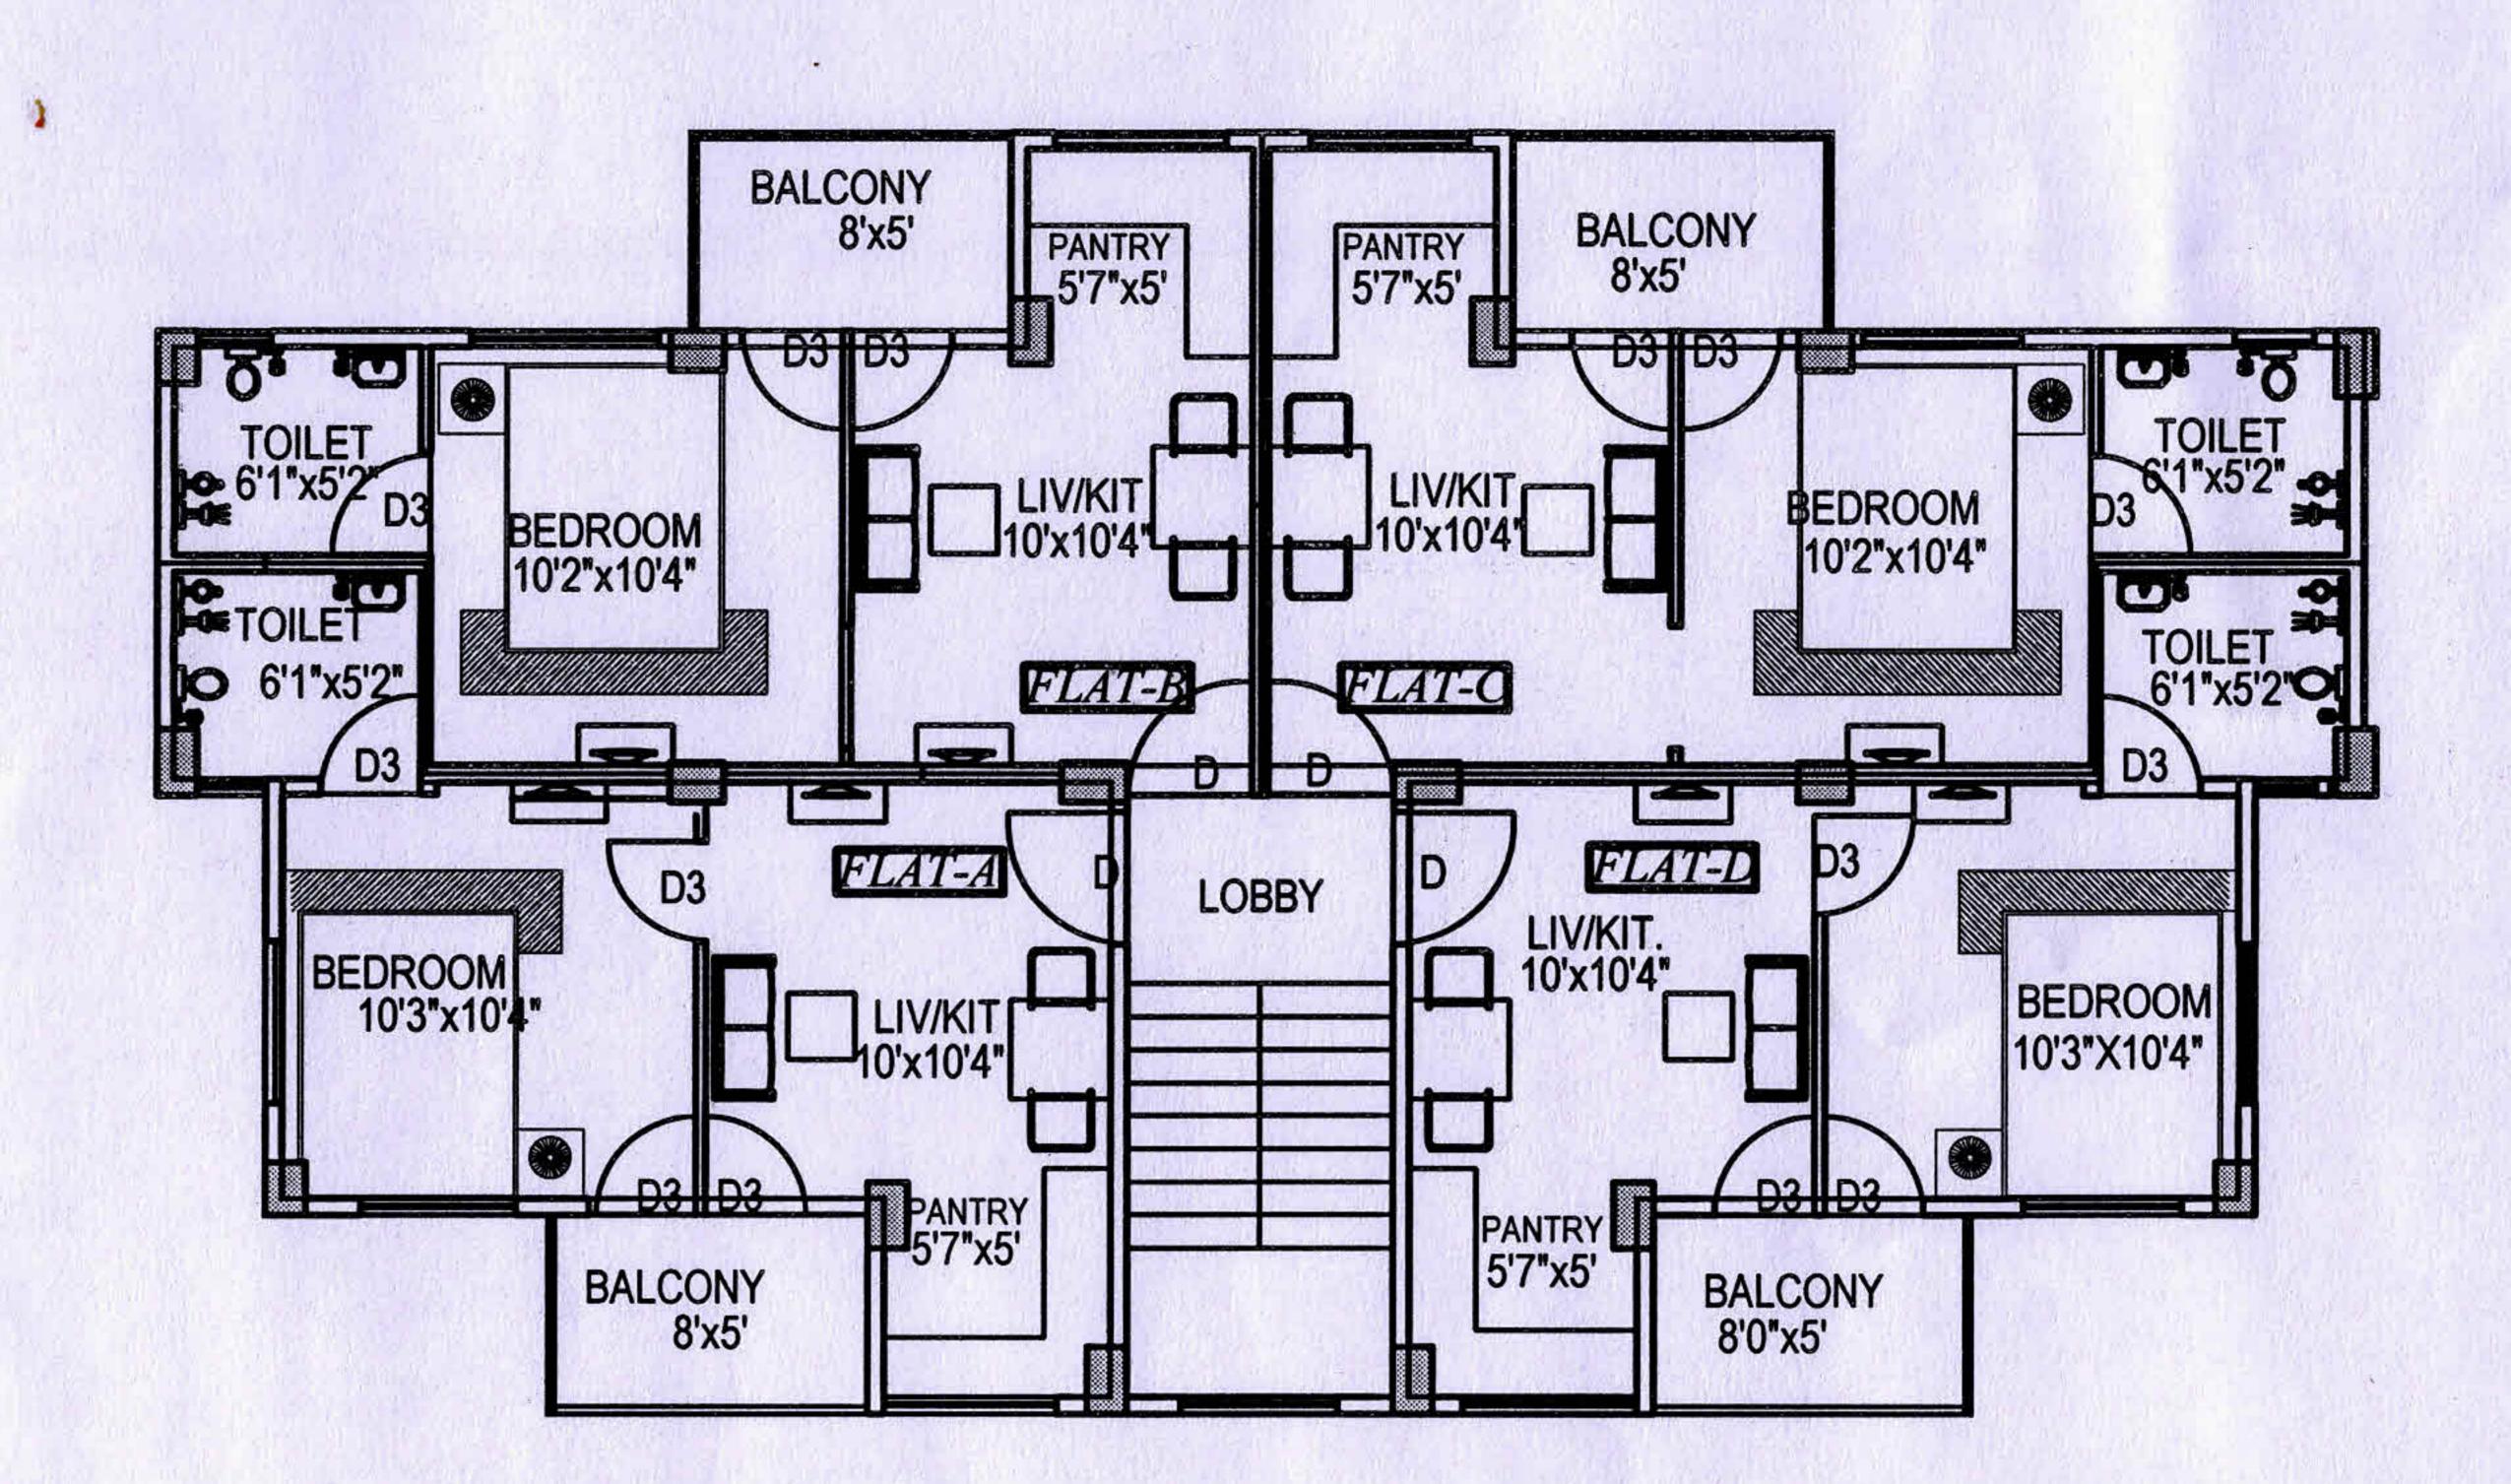

## STUDIO APARTMENT (TYPE-B)

TYPICAL (Ground to 3rd.) FLOOR

TYPICAL (Ground to 3rd.) FLOOR

FLAT MKD.	CARPET AREA RERA(SQ.FT)	VERANDAH AREA RERA(SQ.FT)	BUILT-UP AREA(SQ.FT)	SALEABLE AREA(SQ.FT)	TYPE OF FLAT	FLAT MKD.	CARPET AREA RERA(SQ.FT)	VERANDAH AREA RERA(SQ.FT)	BUILT-UP AREA(SQ.FT)	SALEABLE AREA(SQ.FT)	TYPE OF FLAT
A	220	20	289	360	1BHP	Α	270	40	362	450	1BHP
В	222	20	289	360	1BHP	В	270	40	362	450	1BHP
C	222	20	289	360	1BHP	С	270	40	362	450	1BHP
D	220	20	289	360	1BHP	D	270	40	362	450	1BHP

LAND OWNER SREE BALAJI *AT MOUZA*-DAKSHIN DHUPJHORA , *L.R. PLOT NO.--537* ,539, 540(P), 541(P), 542(P), 543(P), 544(P)& 545(P).

J.L. NO - 28, L.R. KHATIAN NO - 1203.DISTRICT - JALPAIGURI, POLICE STATION-MATIALI, POST OFFICE-BATABARI, PIN - 735206.

LAND OWNER SREE BALAJI *AT MOUZA*-DAKSHIN DHUPJHORA , *L.R. PLOT NO.- -537 ,539*, 540(P), 541(P), 542(P), 543(P), 544(P)& 545(P).

J.L. NO - 28 , L.R. KHATIAN NO - 1203.DISTRICT - JALPAIGURI, POLICE STATION-MATIALI, POST OFFICE-BATABARI, PIN - 735206.

For Shele Balaji

Preprietor

SIGNATURE OF OWNER

ANUPAM MAITI
C.O.A. Registered Architect
CA/2010/48538

anupam.mozaik@yahoo.co.in

SIGNATURE OF ARCHITECT

For Shell Balaji

SIGNATURE OF BUILDER

For Sree Baldii

SIGNATURE OF OWNER

ANUPAM MAITI
C.O.A. Registered Architect
CA/2010/48538

anupam.mozaik@yahoo.co.in

SIGNATURE OF ARCHITECT

For Stele Bataiis

SIGNATURE OF BUILDER