



Sanctioned by:
 Assistant Engineer (Civil) in Charge
 Municipal Corporation
 Kolkata



SPECIFICATIONS

- 1. S.C. GRADE SPECIFIC TO THE SITE.
- 2. WITH 1.5% SLOPE TOWARDS THE DRAINAGE.










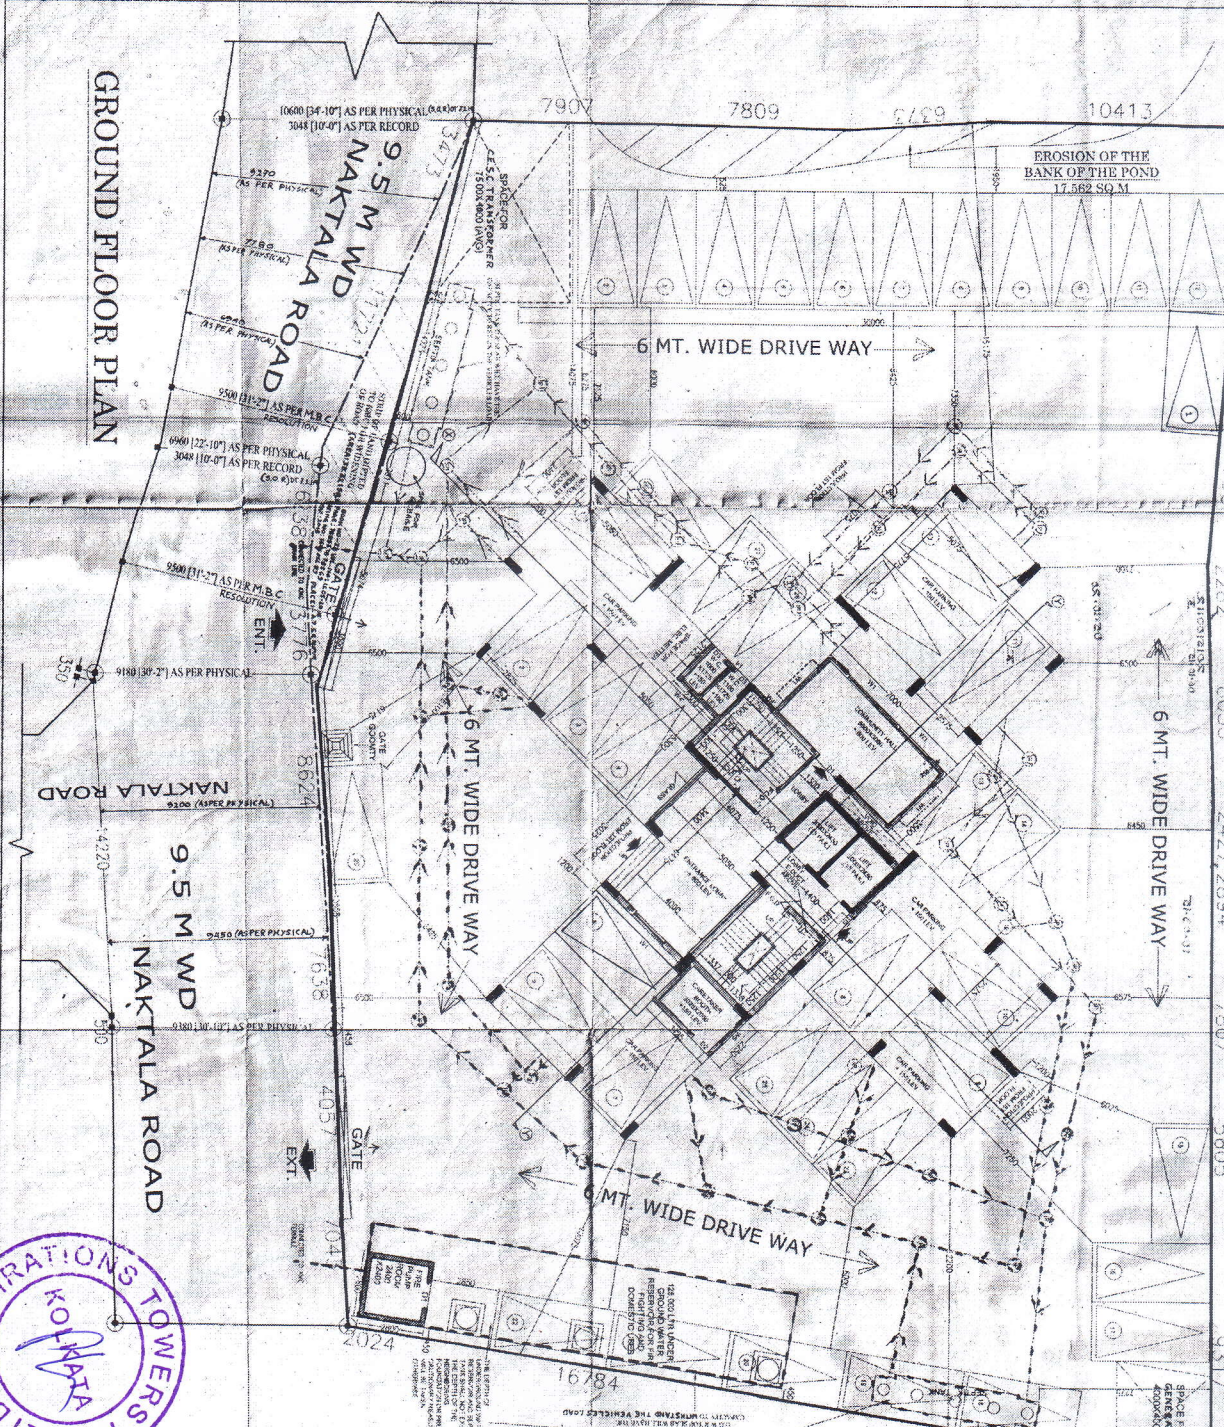

PROPOSED G+XII STORED (HT-40 M)
 RESIDENTIAL BUILDING AT PLOT NO.
 4 NAKTALA ROAD, KOLKATA 700 047,
 WARD NO. 100, BR-C, P.S. NETAJI VAGAR.

ASPIRATIONS TOWERS PVT. LTD.
 KOLKATA

DR. K. S. CHAKRABORTY
 CIVIL ENGINEER



