


CIS
70, D. C. DEY ROAD

8872

09881

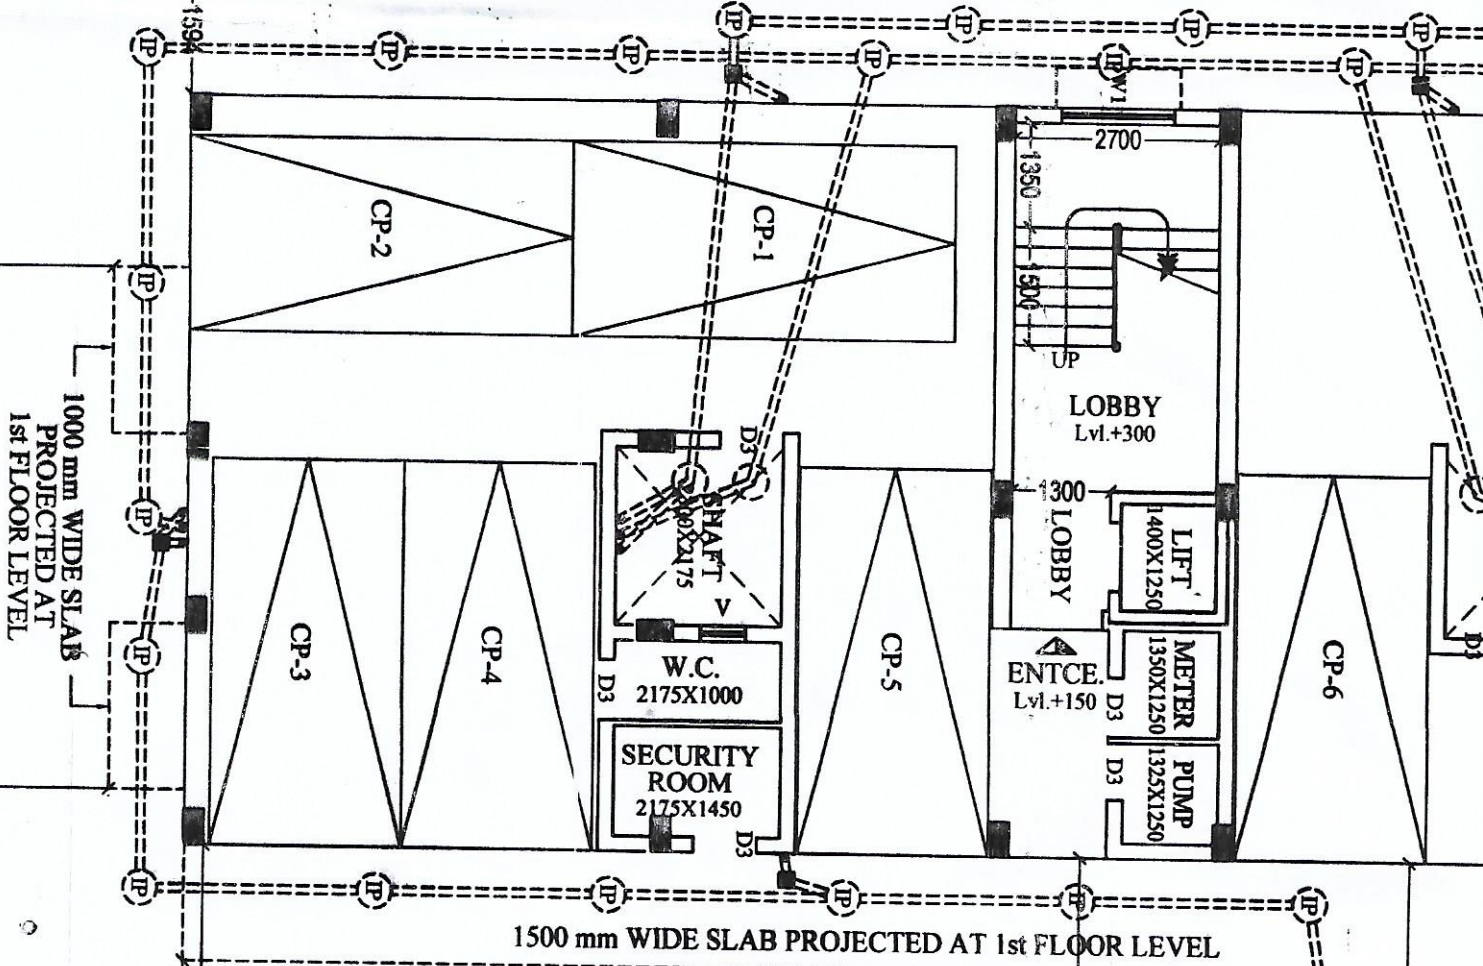

4.0 Mtr. WIDE DRIVE WAY

ASB
71, D. C. DEY ROAD

