




FIRST FLOOR PLAN

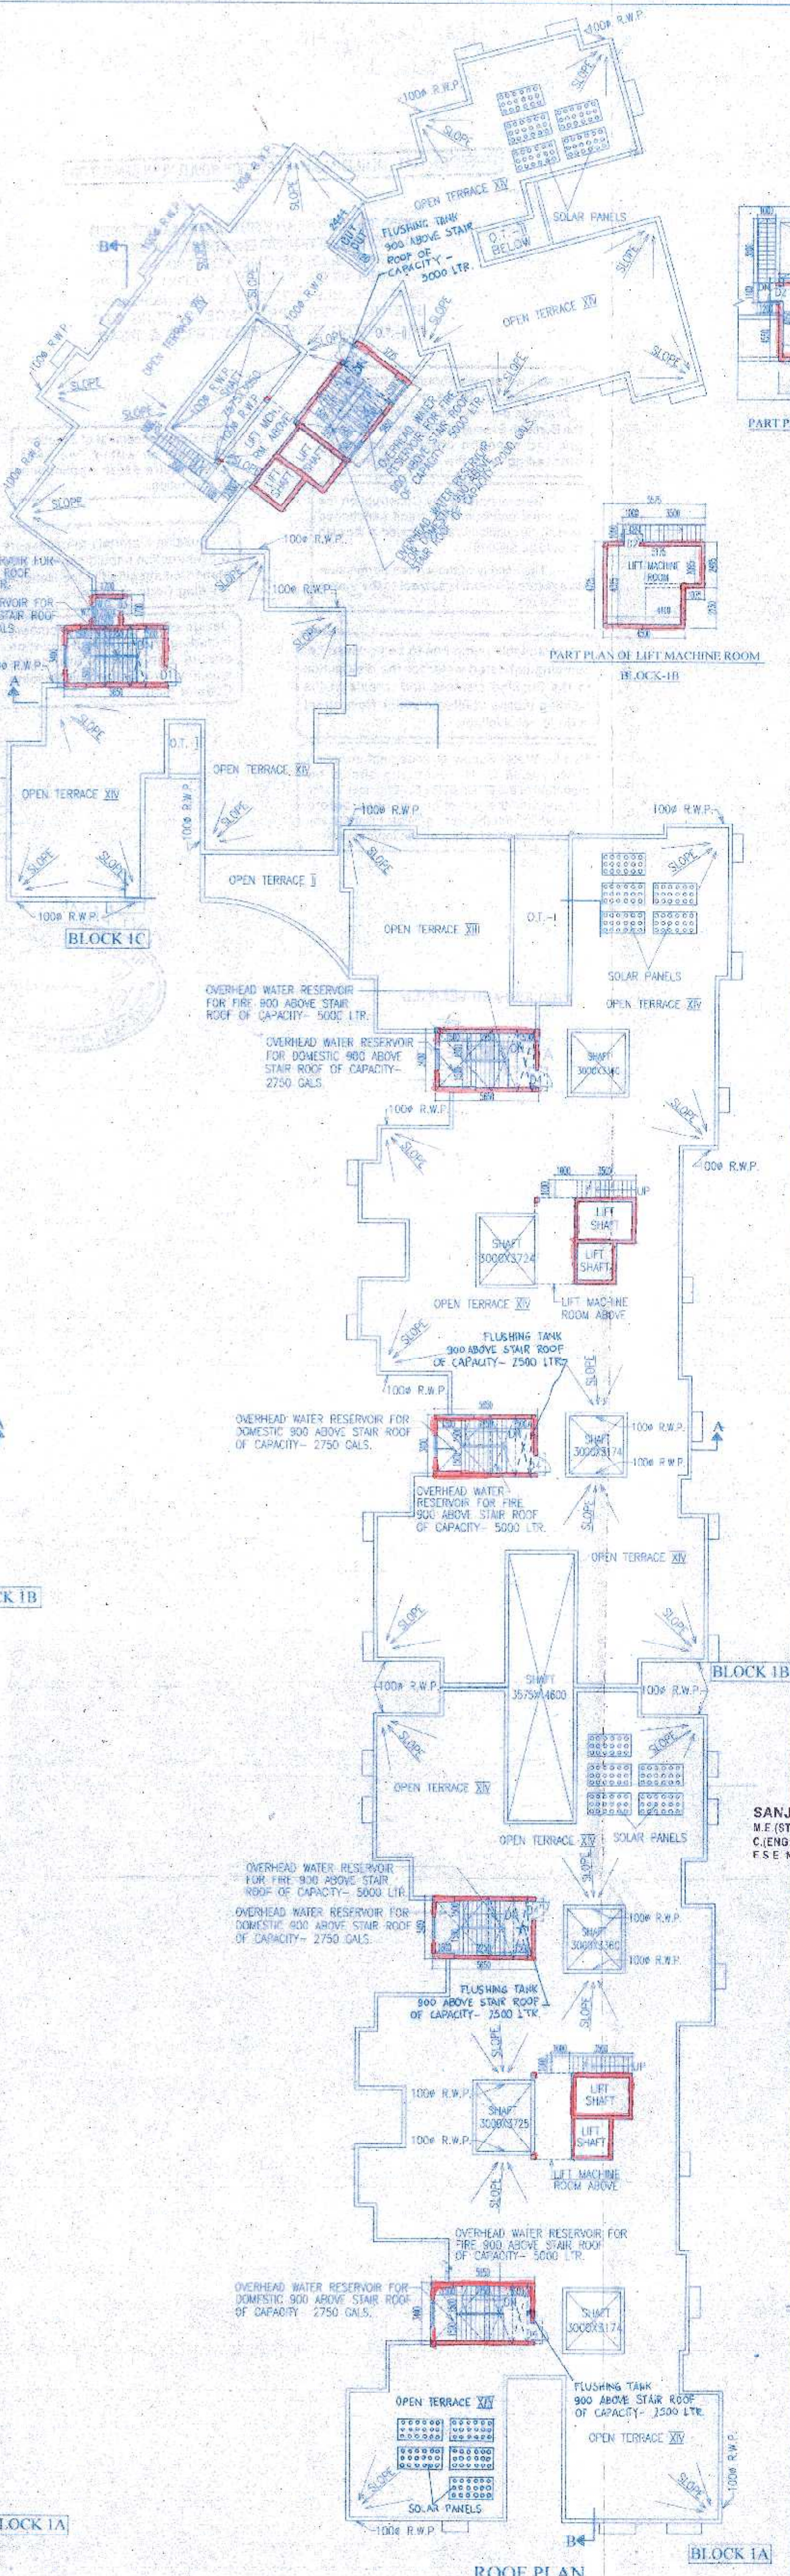

ROOF PLAN

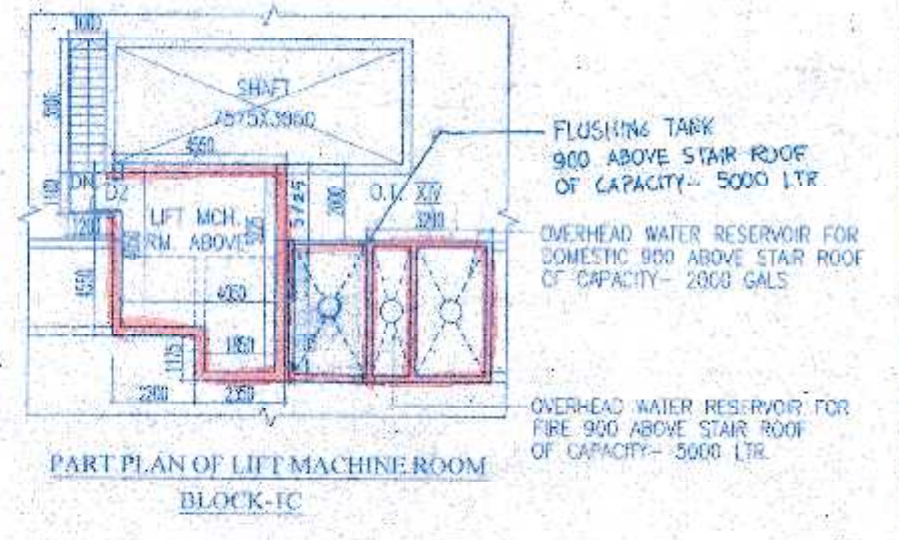

PART PLAN OF LIFT MACHINE ROOM BLOCK-1B

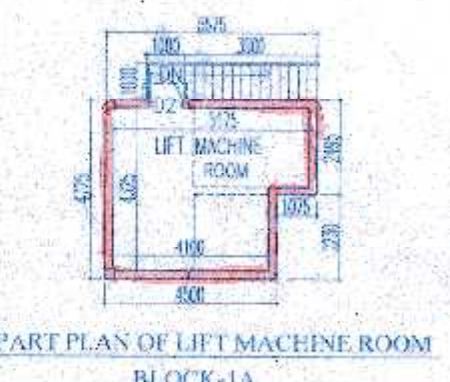

APPROVED
ASSISTANT ENGINEER (C)
BOROUGH No. XVI

Approved by M.B.C.
dt. 07/09/18

THE SANCTION IS VALUED
UP TO: 29/08/2018

Madga Developers (P) Ltd.
Mansh Gordon (P) Ltd.
Madga Myanna (P) Ltd.
Honey Home Financiers (P) Ltd.
Sripper Merchants (P) Ltd.
Bertshaw Vintners (P) Ltd.
Greenway Vintners (P) Ltd.
Bhawan Mahatmas (P) Ltd.
Mehina Jee up (P) Ltd.
Zenodh Spinning (P) Ltd.
Mony Vintners (P) Ltd.
Instyle Distributors (P) Ltd.
P. S. Vintners (P) Ltd.
Cashmere Distributors (P) Ltd.
Jambur Vintners (P) Ltd.
Savara Vintners (P) Ltd.
Bhawan Mahatmas (P) Ltd.
Laxmi Vintners (P) Ltd.
Shree Vintners (P) Ltd.

SIGNATURE OF OWNER

CERTIFICATE OF STRUCTURAL ENGINEER.

THIS IS TO CERTIFY THAT THE STRUCTURAL DESIGN AND DRAWING OF BOTH FOUNDATION AND SUPER STRUCTURE OF THE BUILDING HAS BEEN MADE BY ME, CONSIDERING ALL POSSIBLE LOADS INCLUDING THE SEISMIC LOAD AS PER THE NATIONAL BUILDING CODE OF INDIA AND CERTIFIED THAT IT IS SAFE AND STABLE IN ALL RESPECTS.

SANJIV J. PAREKH
M.E (STRUCT), B.C.E., PCCOM,
C.ENG. (I), MSCE, ASCE, VIE (F-0182624)
F.S.E. No. 144 (H) K.M.C.

SANJIB GUHA
BSC, BCE, FIE (F-115684-5)
CHARTERED ENGINEERS
K.M.C. E.S.C. No. - 178

SIGNATURE OF STRUCTURAL ENGINEER SIGN OF STRUCTURAL REVIEWER

CERTIFICATE OF ARCHITECT

I DO HEREBY CERTIFY WITH FULL RESPONSIBILITY THAT THE BUILDING PLAN HAS BEEN DRAWN UP AS PER K.M.C. BUILDING RULE - 2008 AS AMENDED FROM TIME TO TIME THAT THE WIDTH OF THE ABUTTING ROAD CONFORM WITH THE PLAN AND IT IS A BUILDABLE SITE NOT A TANK OR A FILLED UP TANK. THE SITE PLAN, LOCATION PLAN AGREES WITH THE SITE. THE PLOT IS DEMARCATED BY BOUNDARY WALLS & MEASUREMENTS TALLY WITH THE RECORD DEED PLAN. THE EXISTING STRUCTURE AS SHOWN FULLY OCCUPIED BY OWNERS AS PER OWNERS UNDERTAKING.

JAY PRAKASH BHARAT KUMAR AGRAWAL
B. Arch., A.I.I.A.
Reg. No. CA/85/10029
ARCHITECT SL. NO. - 32/49

SIGNATURE OF ARCHITECT

TITLE: FIRST FLOOR PLAN, ROOF PLAN, PART PLAN OF LIFT MACHINE ROOMS.

PROJECT: PROPOSED (B+G+XIII) STORED RESIDENTIAL BLDG. AT PREM. NO. 24, DIAMOND HARBOUR ROAD, KOLKATA, WARD NO. - 144, BOROUGH - XIV, P.S. THAKURPUKUR

ARCHITECTS: AGRAWAL & AGRAWAL
BARODA KOLKATA

SCALE	DATE	DEALT	CHECKED
1:200	29.07.18	INDRANILAPITA	SUPRINA