


Latitude* 22°28'47.7" N
 Longitude* 88°20'16.7" E

Total Land Area 535.117 SQ. MT

GARBAGE BIN
 1000X1000

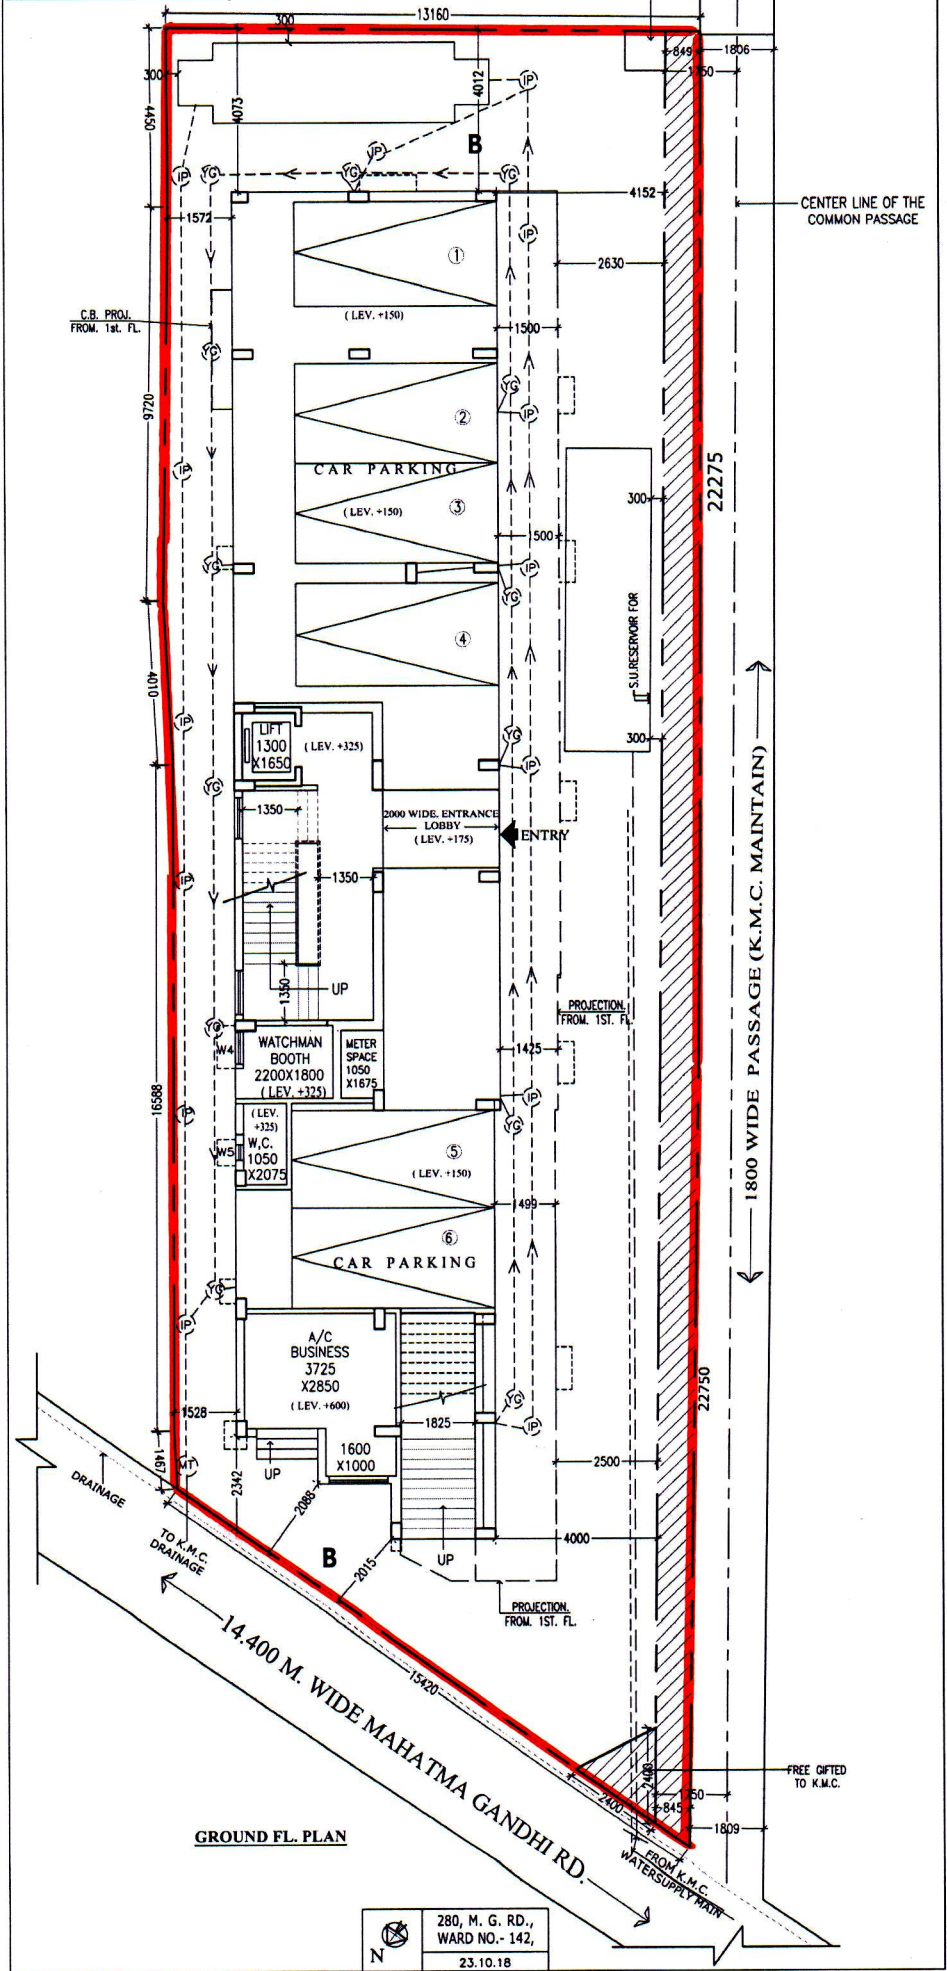

GROUND FL. PLAN

280, M. G. RD.,
 WARD NO.- 142,
 23.10.18