

PROJECT
PROPOSED G+15 STORED RESIDENTIAL BUILDING AT PREMISES NO.- 14,
SHAKESPEARE SARANI, KOLKATA - 700 071.

WARD NO. - 063
BURHOUGH NO. - VI
PROPOSED TYPICAL FLOOR PLAN (3RD TO 15TH) / ROOF PLAN,
FRONT ELEVATION, DETAIL OF U.G.R. PLAN & SECTION










CONSTITUTED ATTORNEY
FOR
RATANAL PANSARI
PRABAL ANAND PANSARI
LALIT PANSARI
SIGNATURE OF OWNER


ARCHITECTS CERTIFICATE
I HEREBY CERTIFY THAT THE PROPOSED BUILDING PLAN HAS BEEN DRAWN AS PER PROVISIONS OF I.M.C. BUILDING RULE
AND AS AUTHORIZED BY THE LOCAL AUTHORITY.





REGISTERED ARCHITECTS
DEBATOUSH SAHU
RATNA SINGH
RISHI SINGH


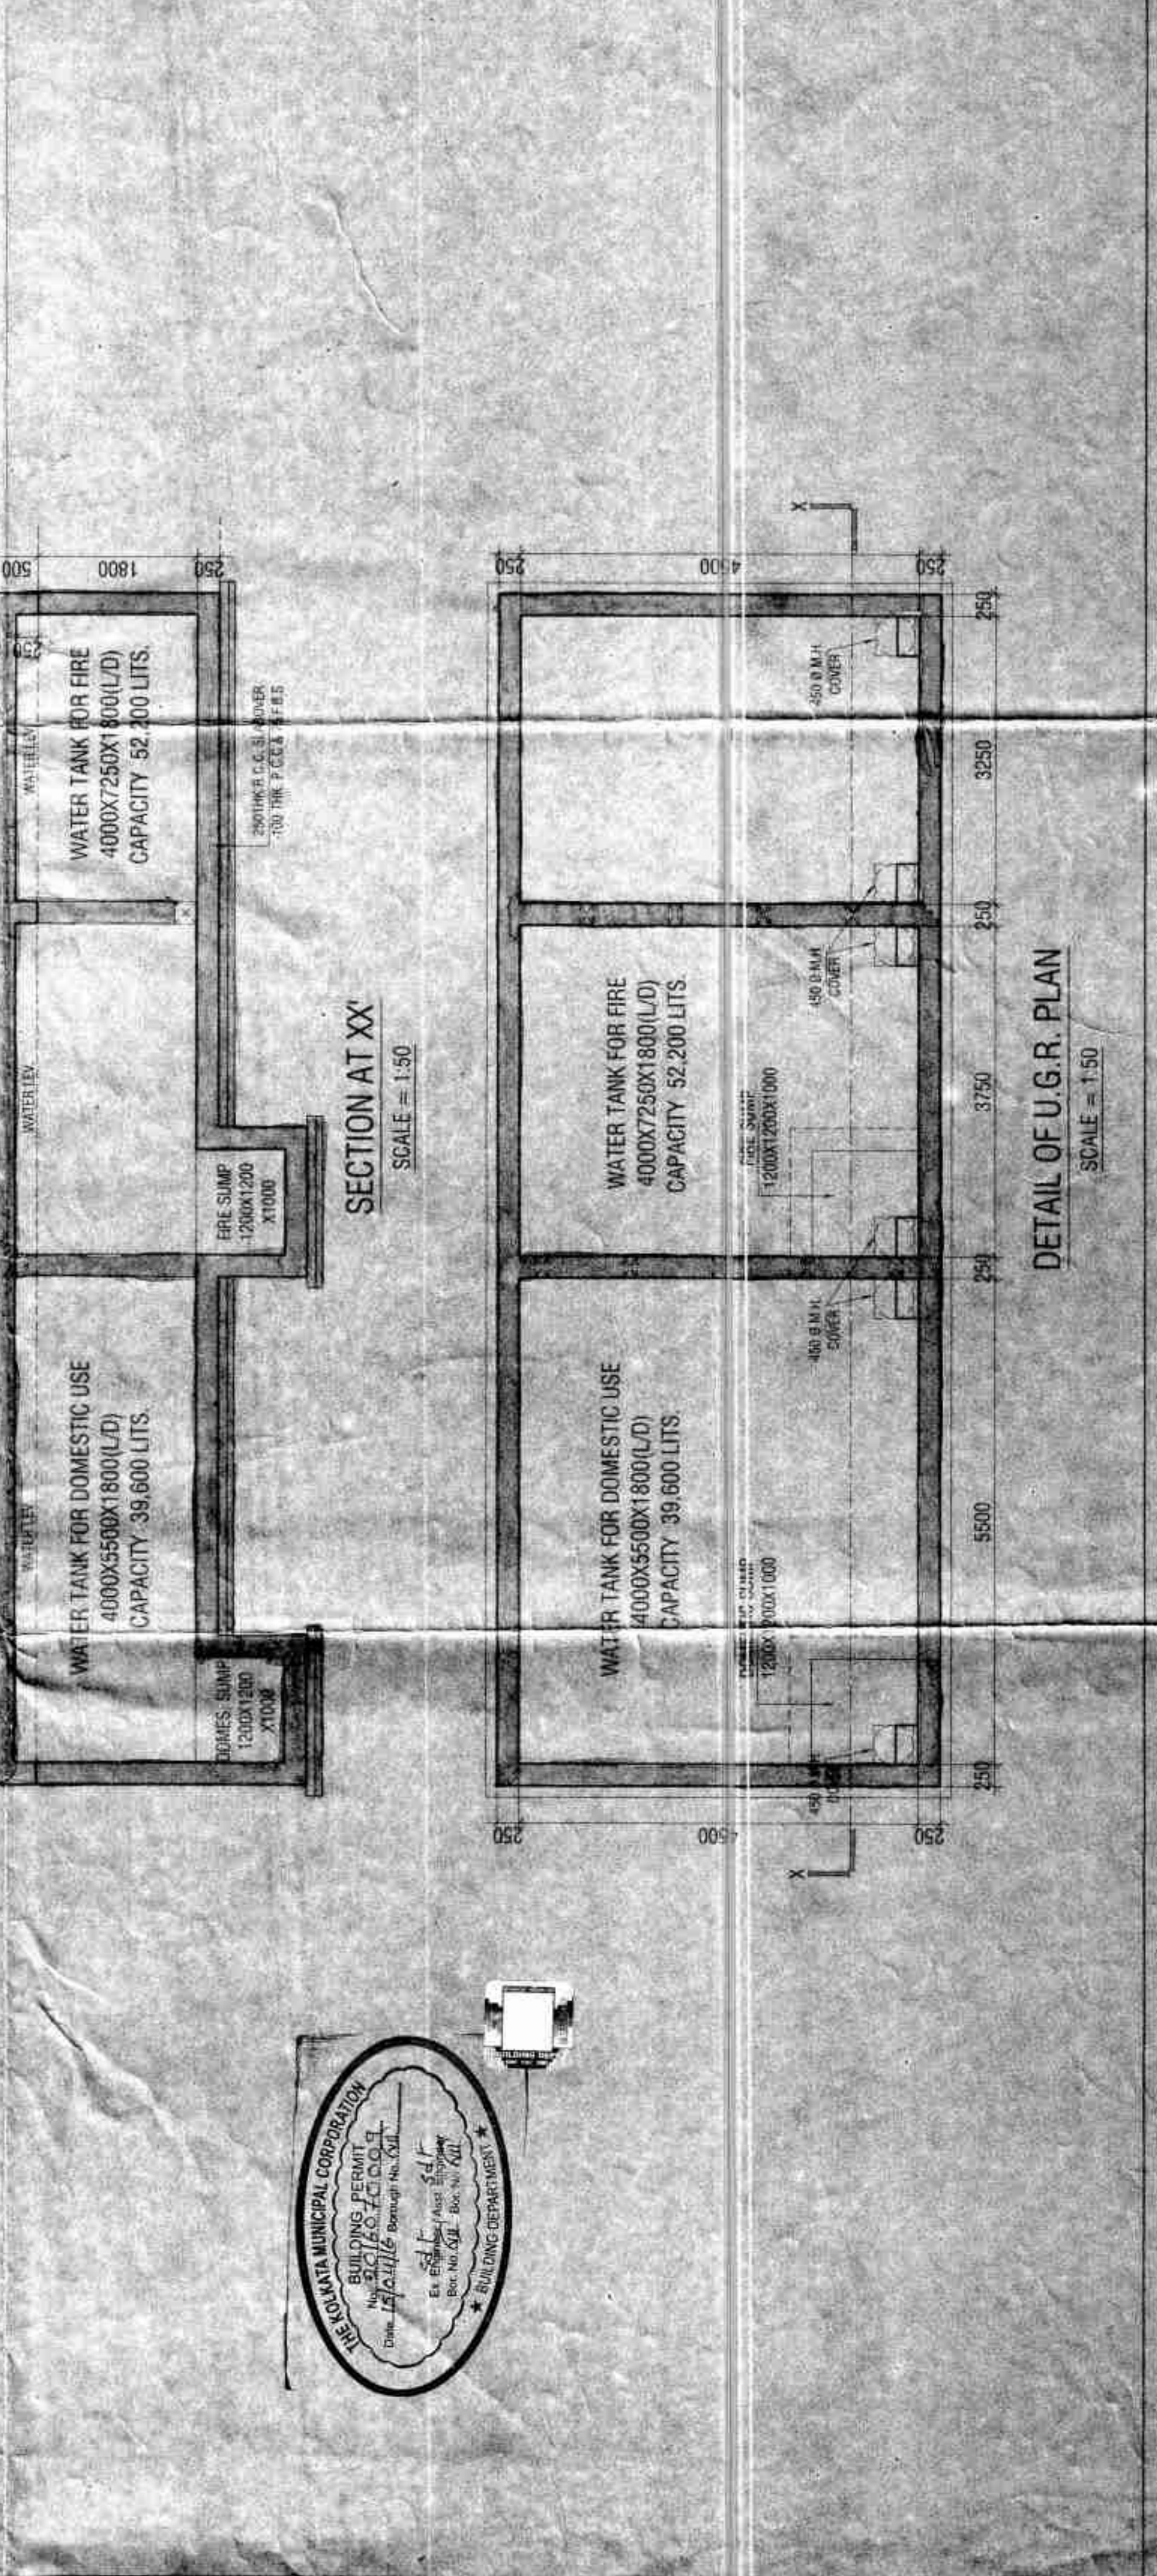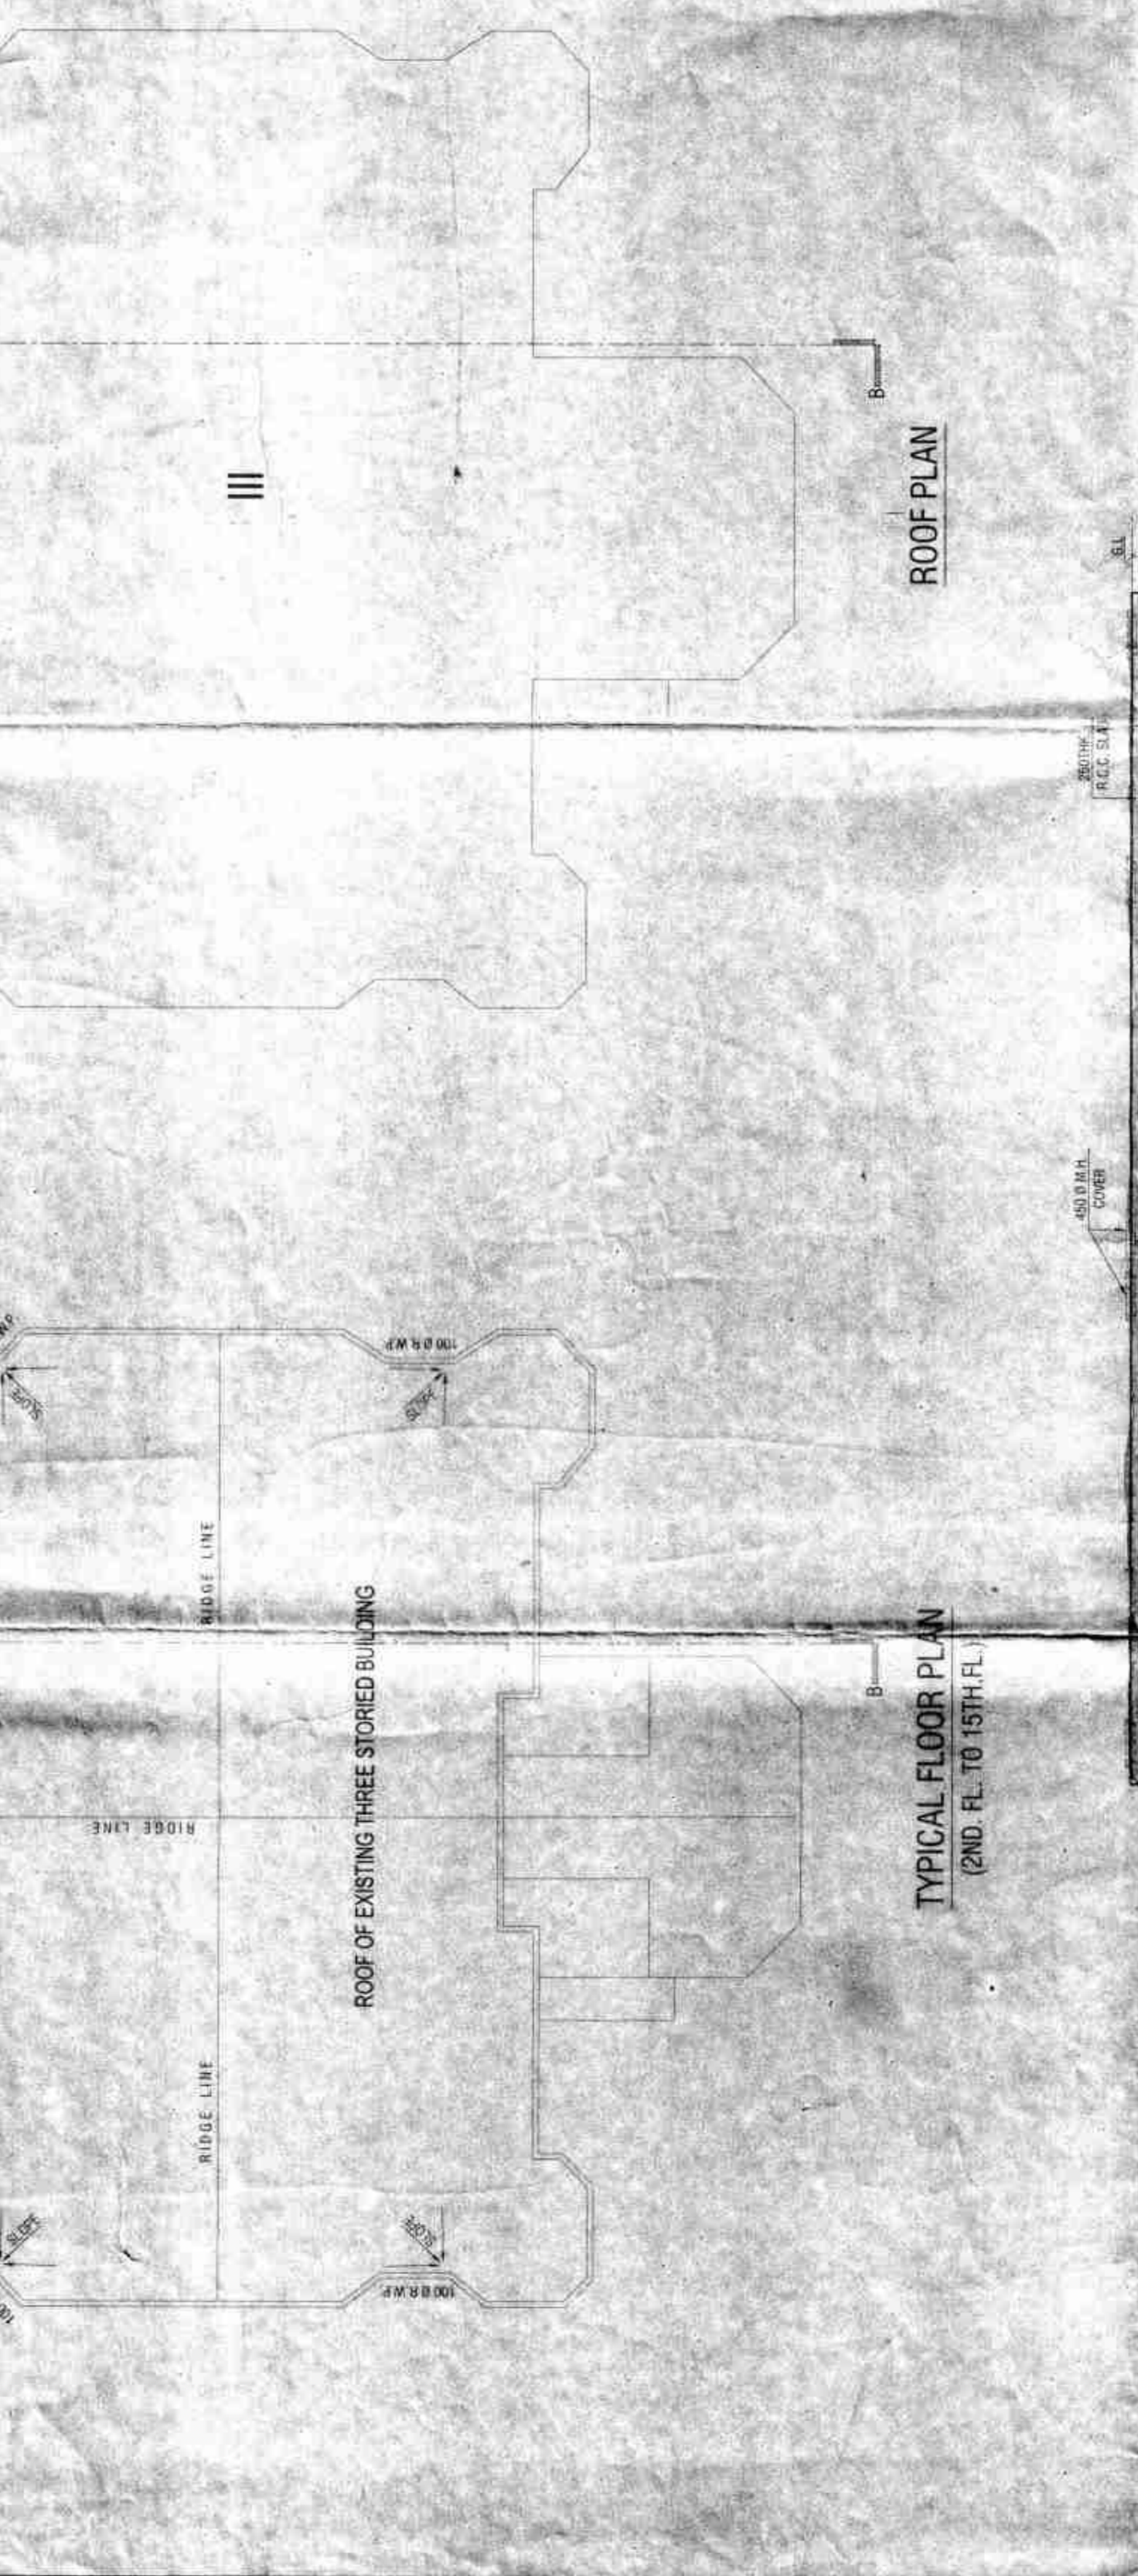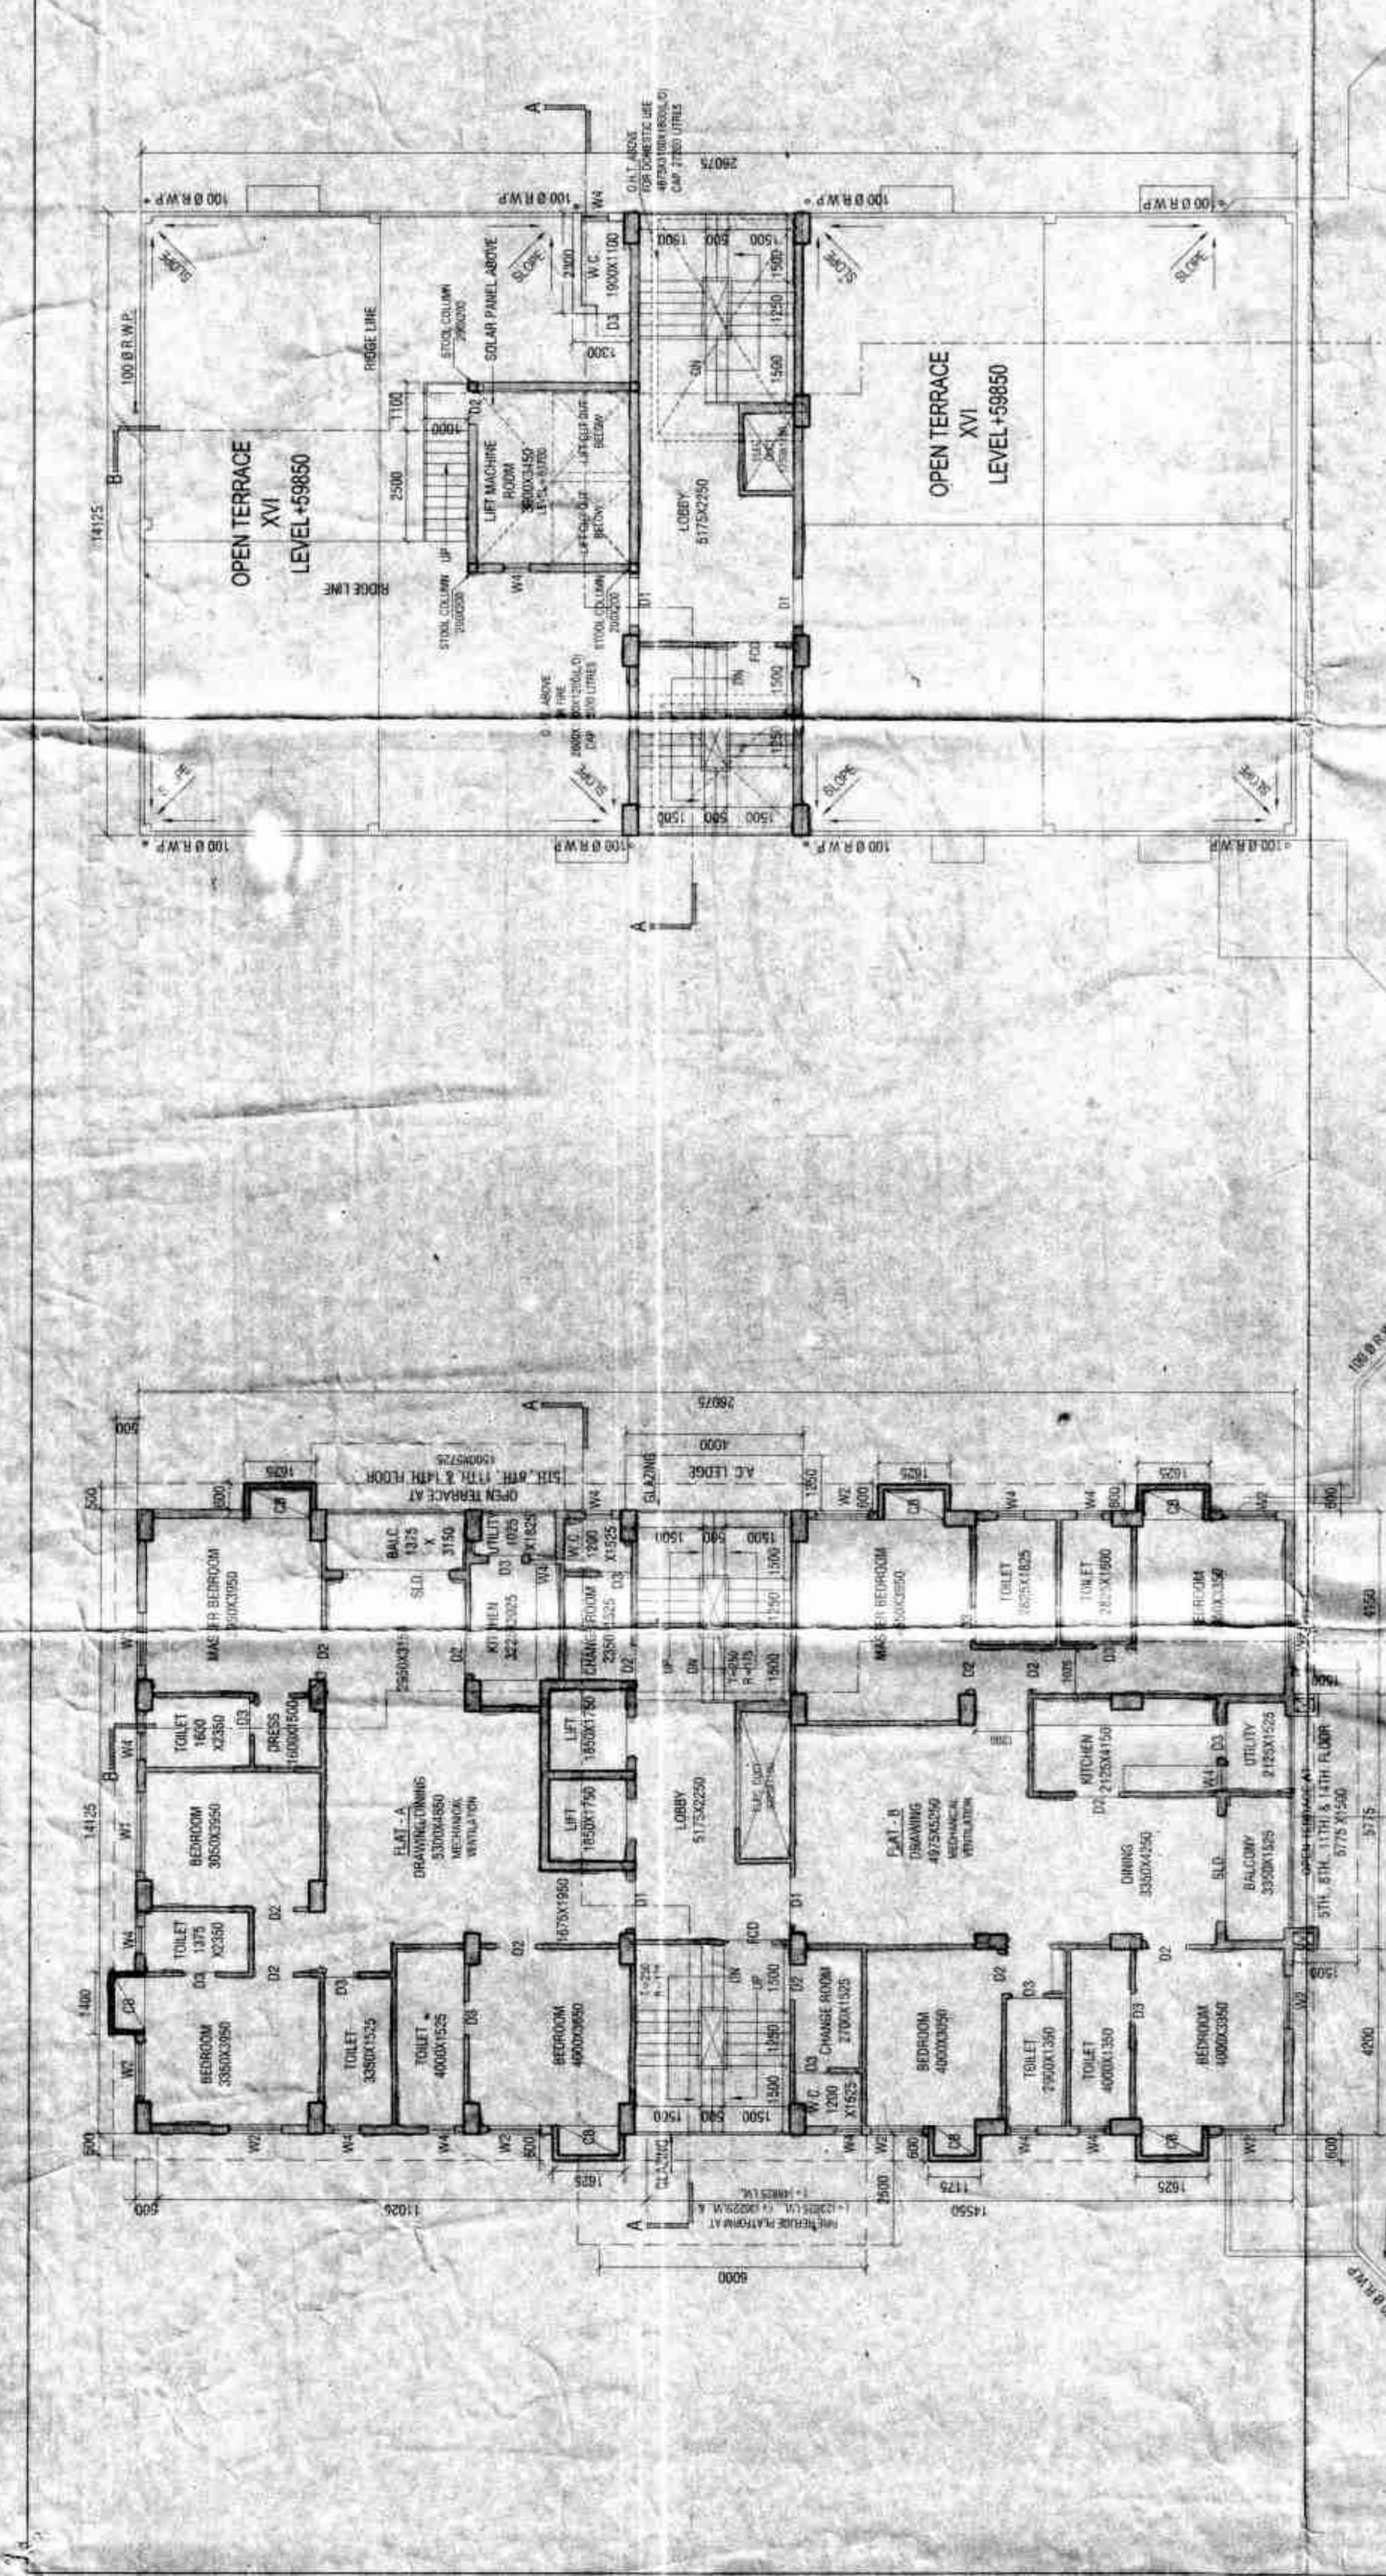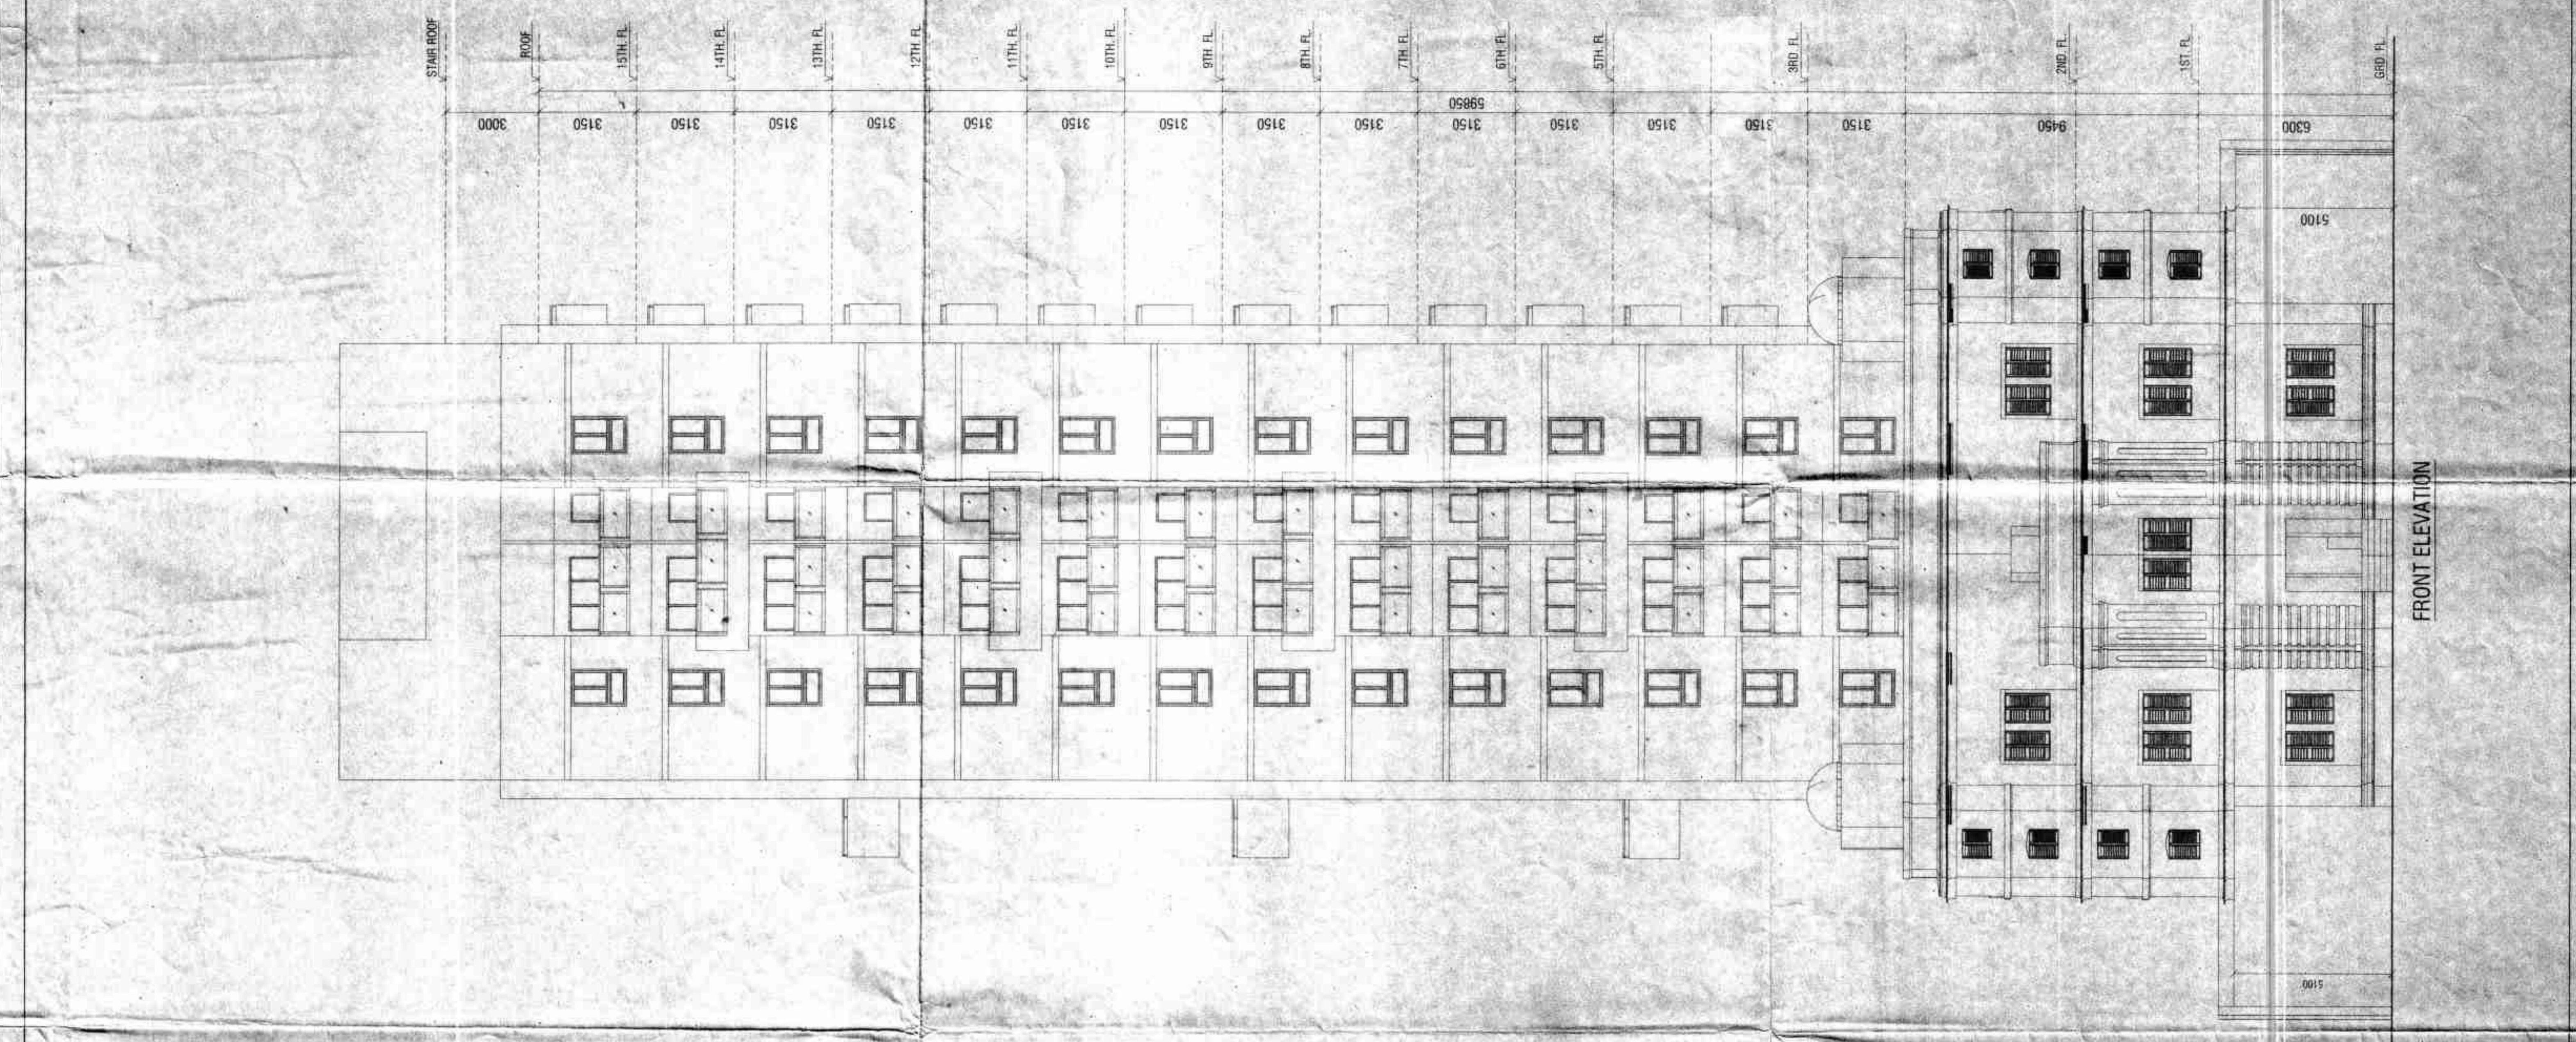

FRONT ELEVATION

DETAIL OF U.G.R. PLAN
SCALE = 1:50

TYPICAL FLOOR PLAN
(2ND FL. TO 15TH FL.)

ROOF PLAN

SECTION AT XX
SCALE = 1:50