













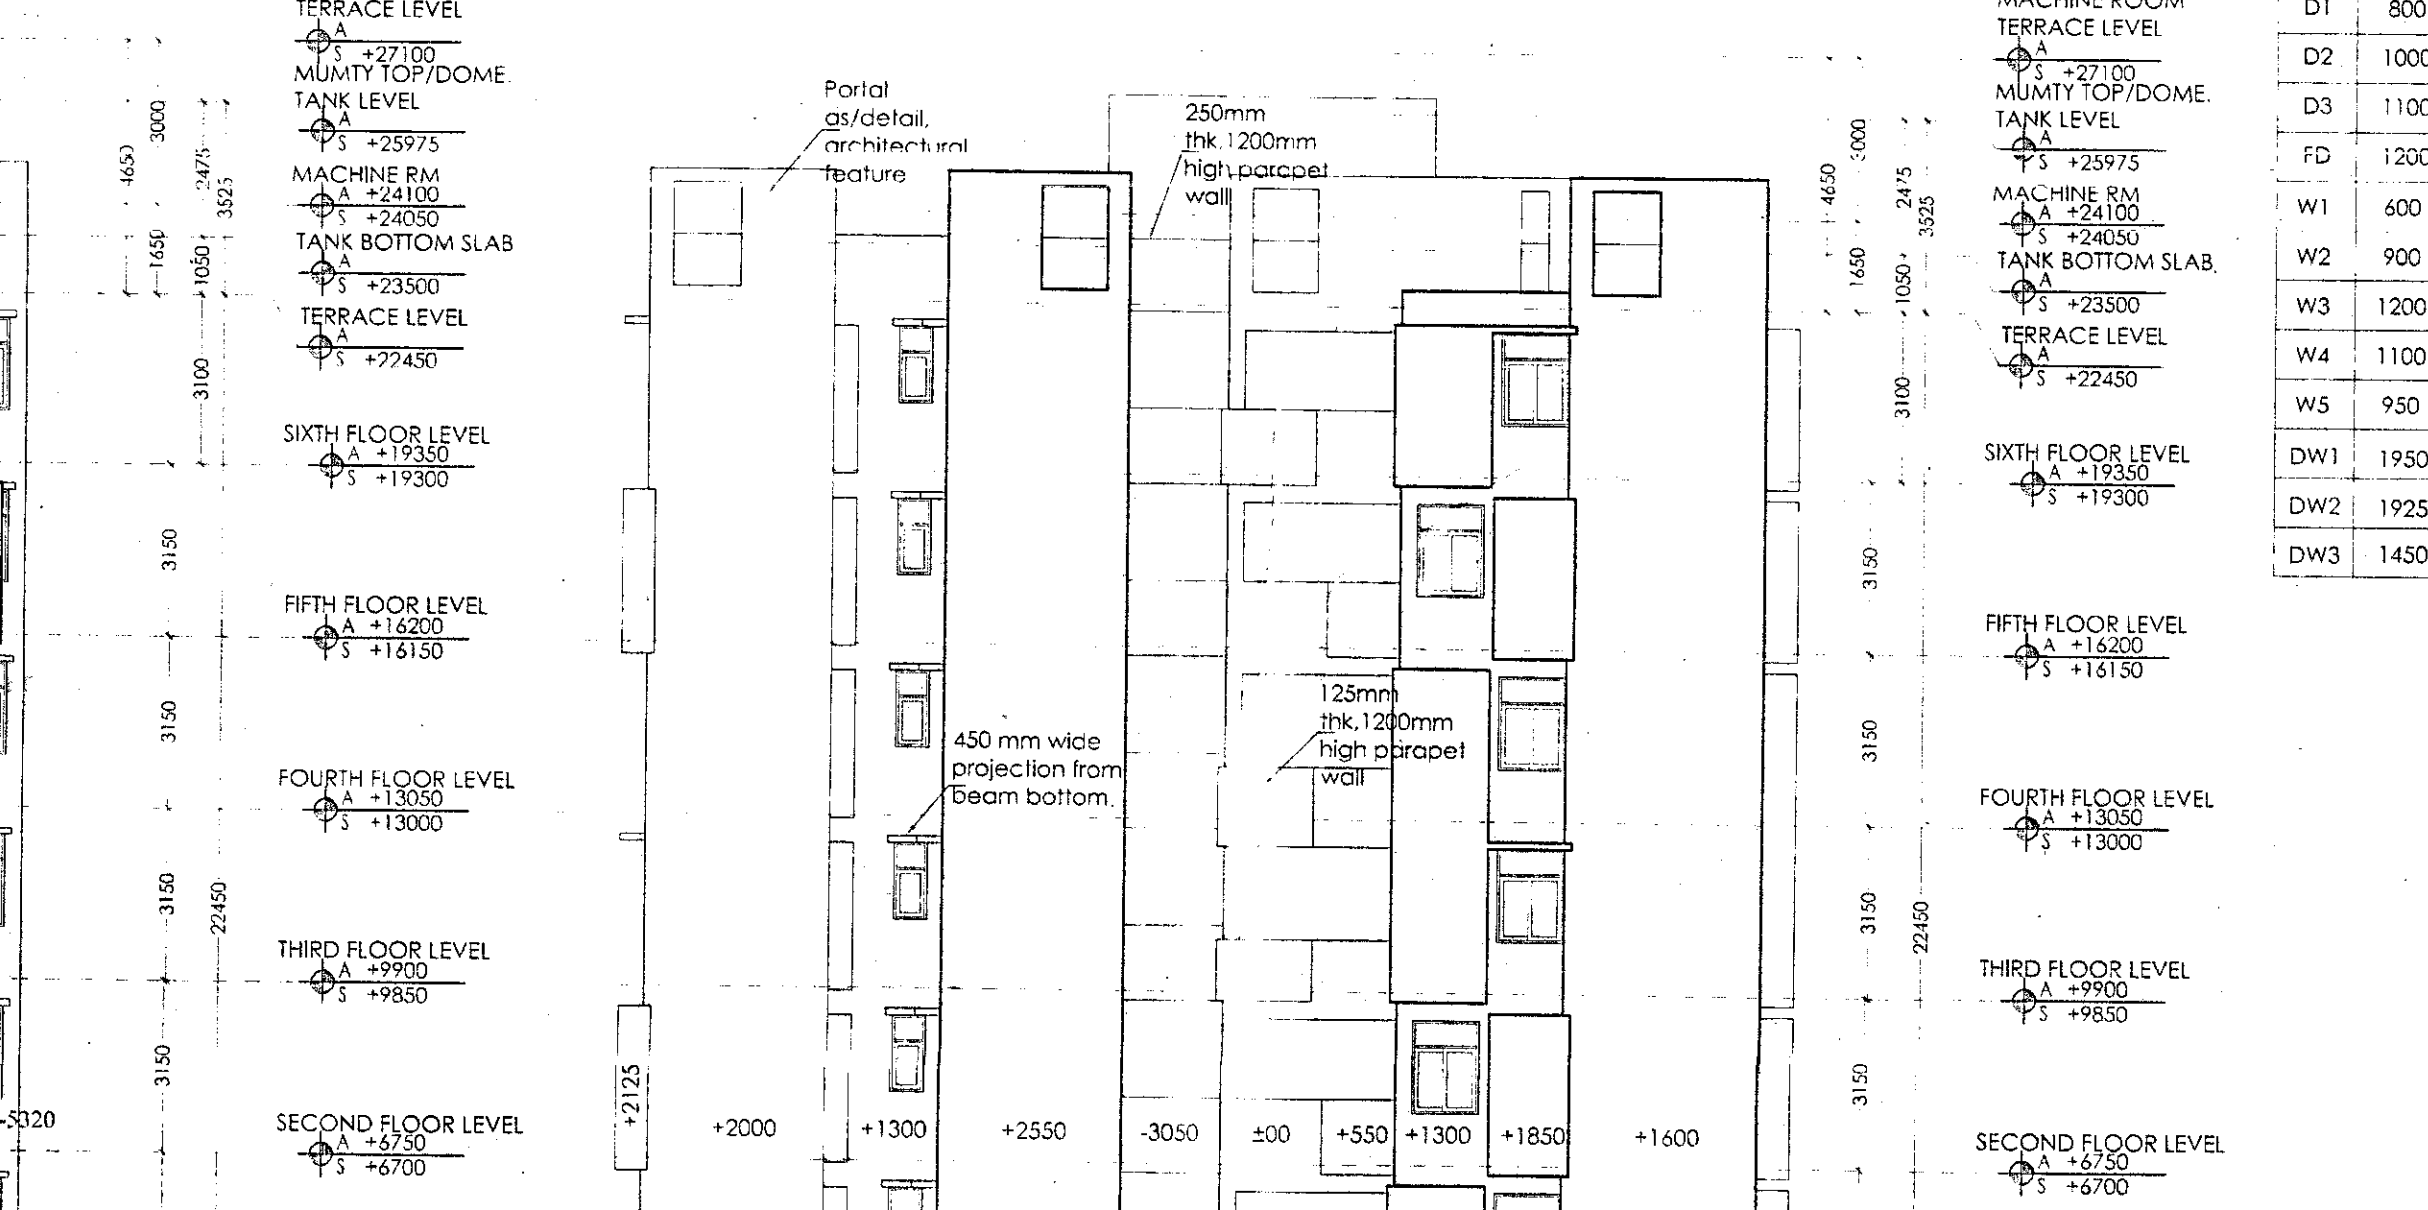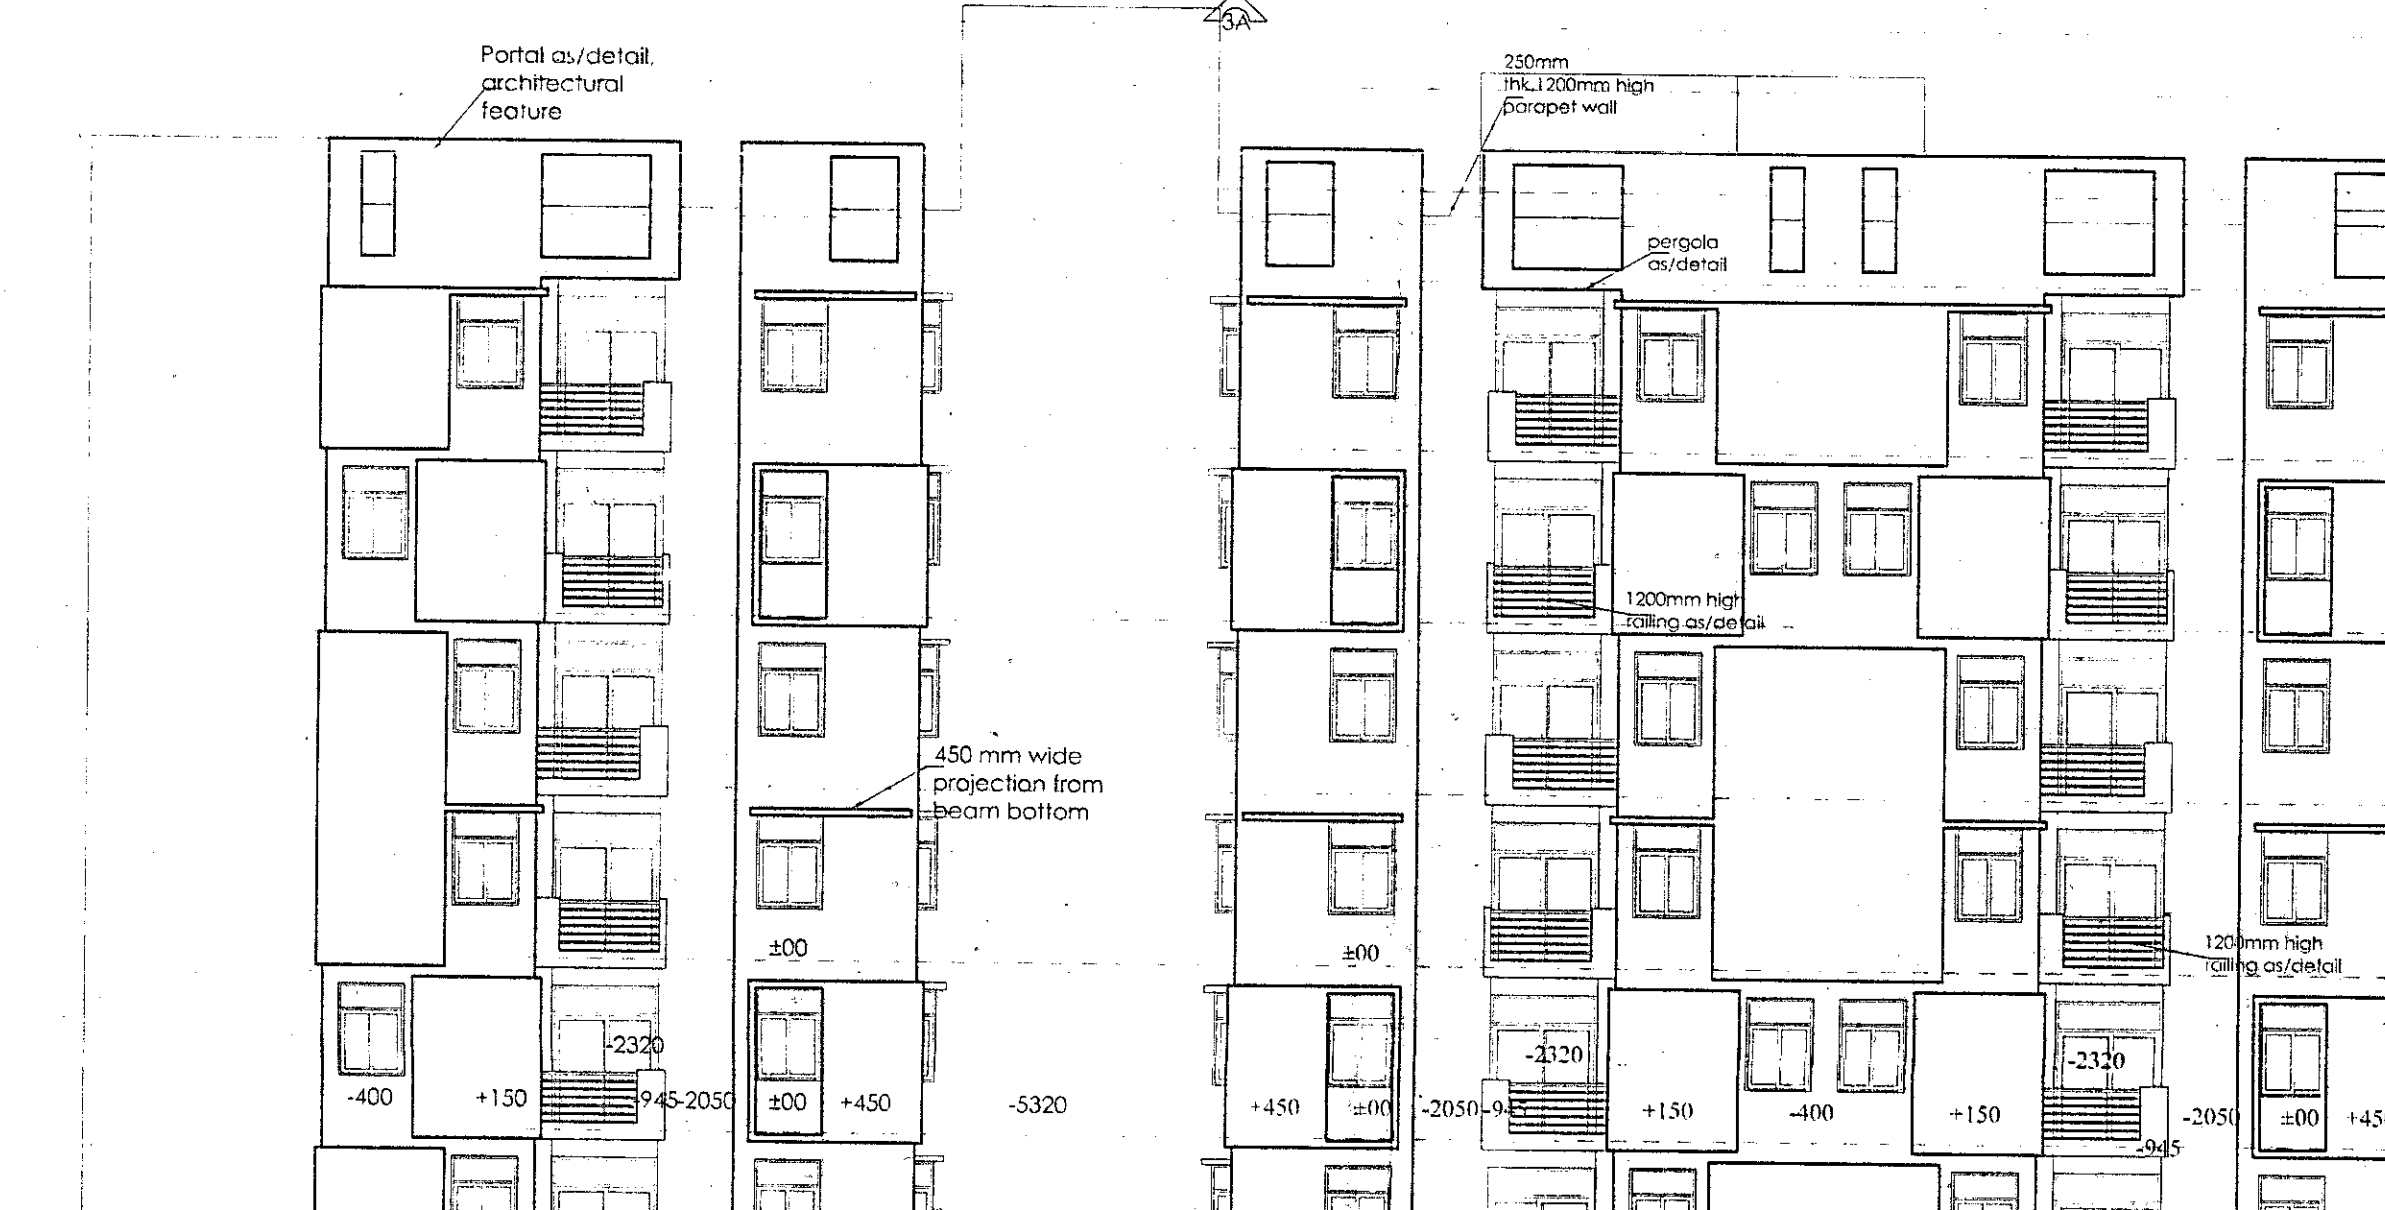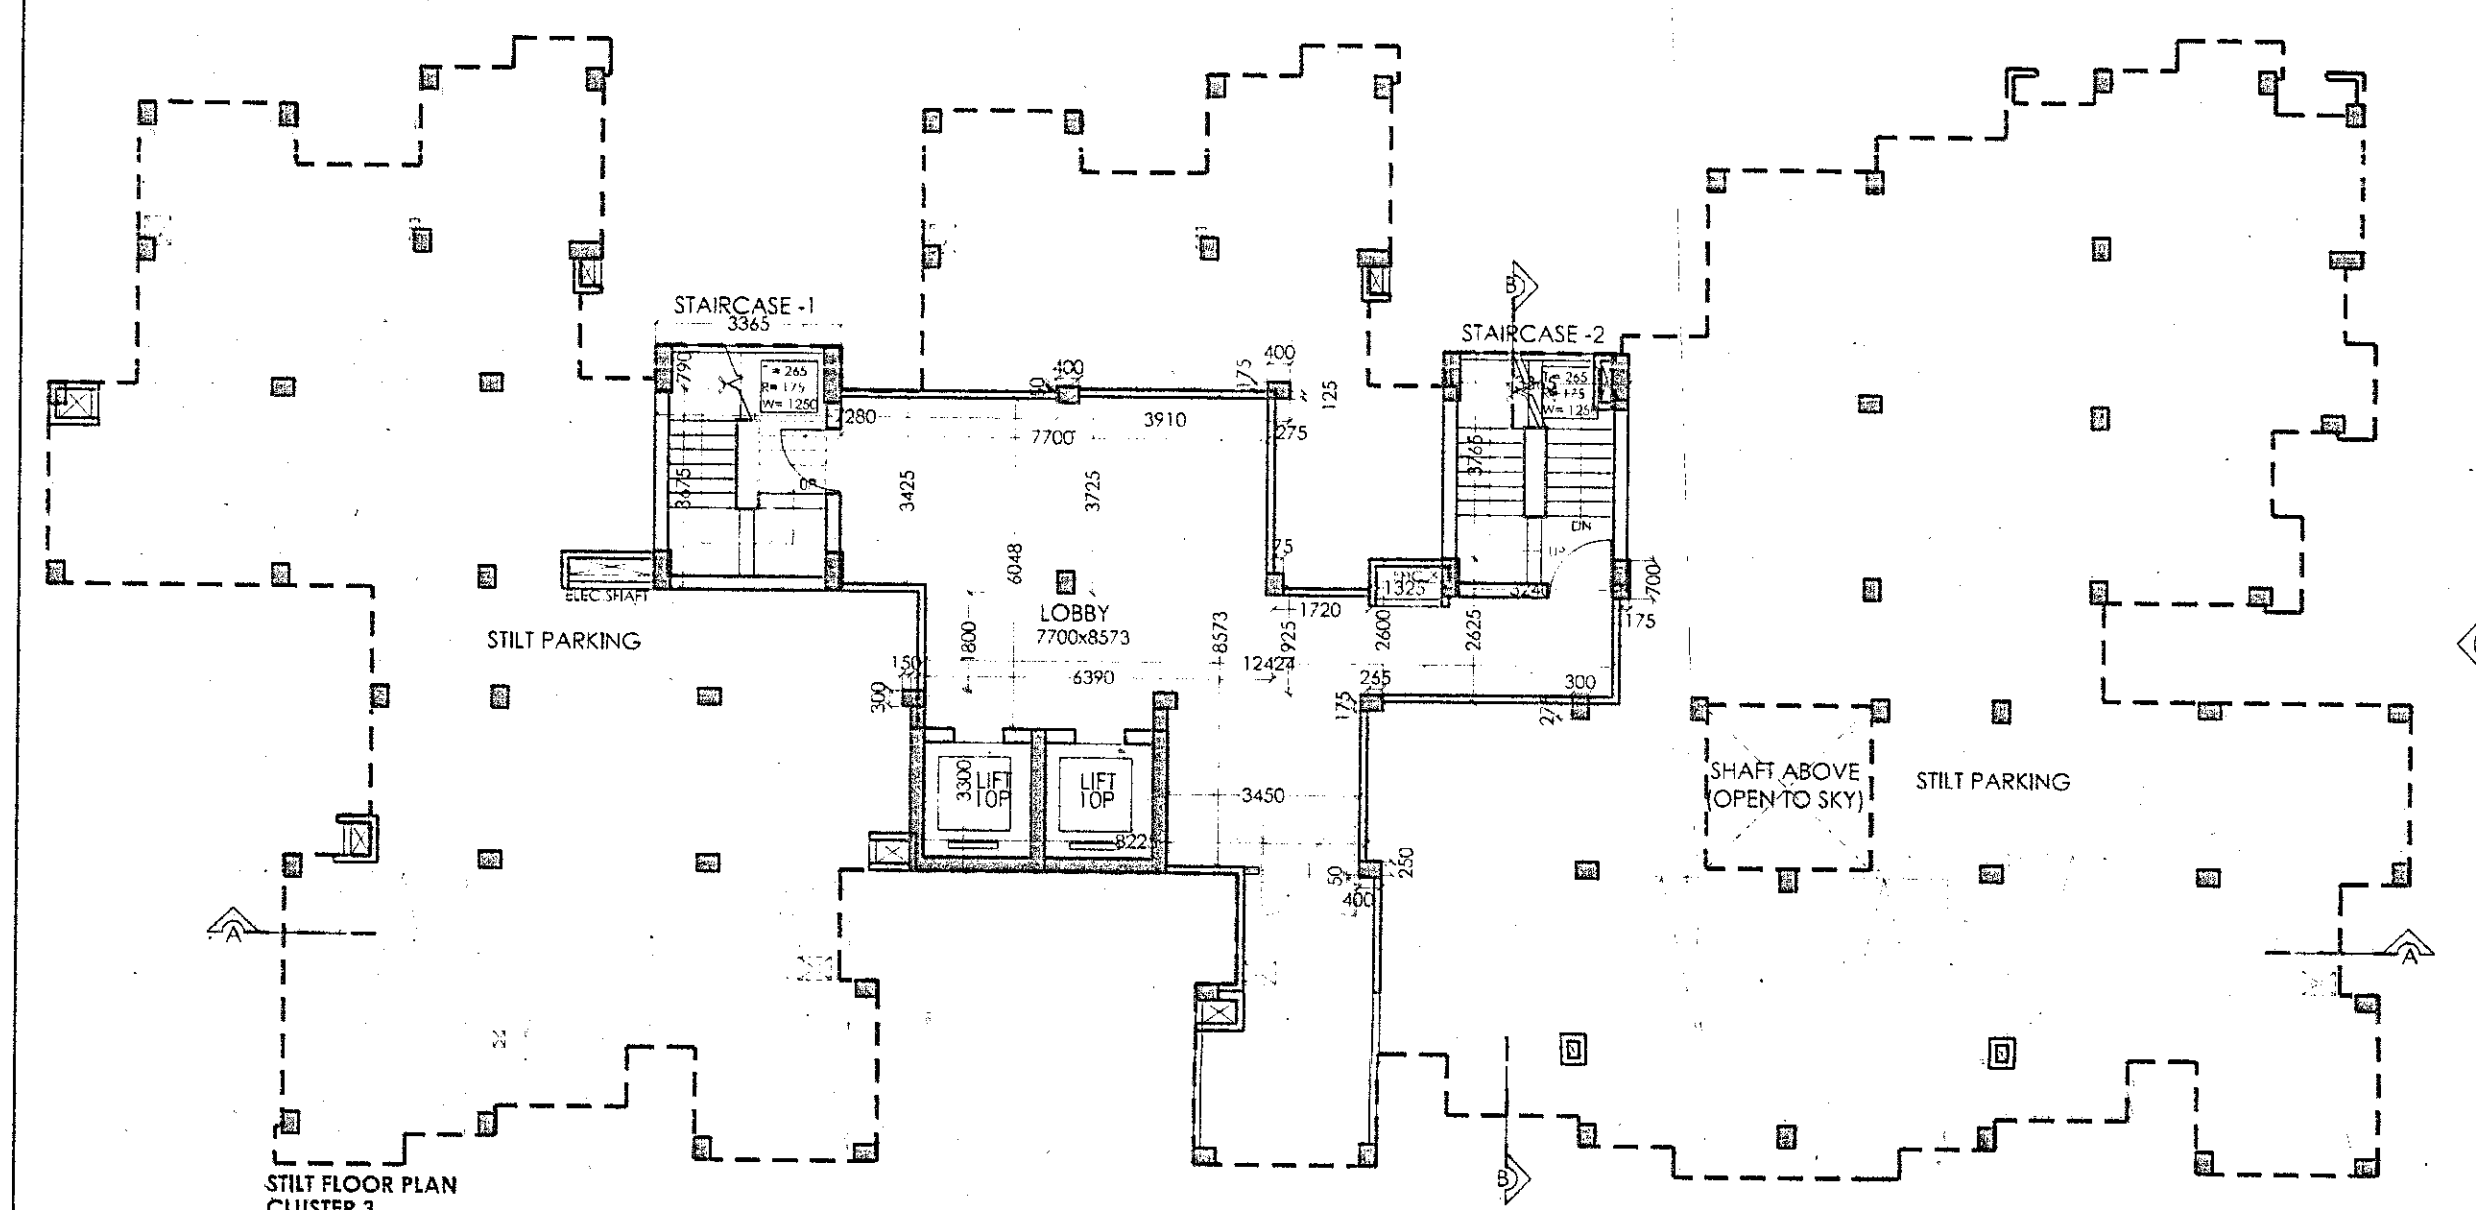






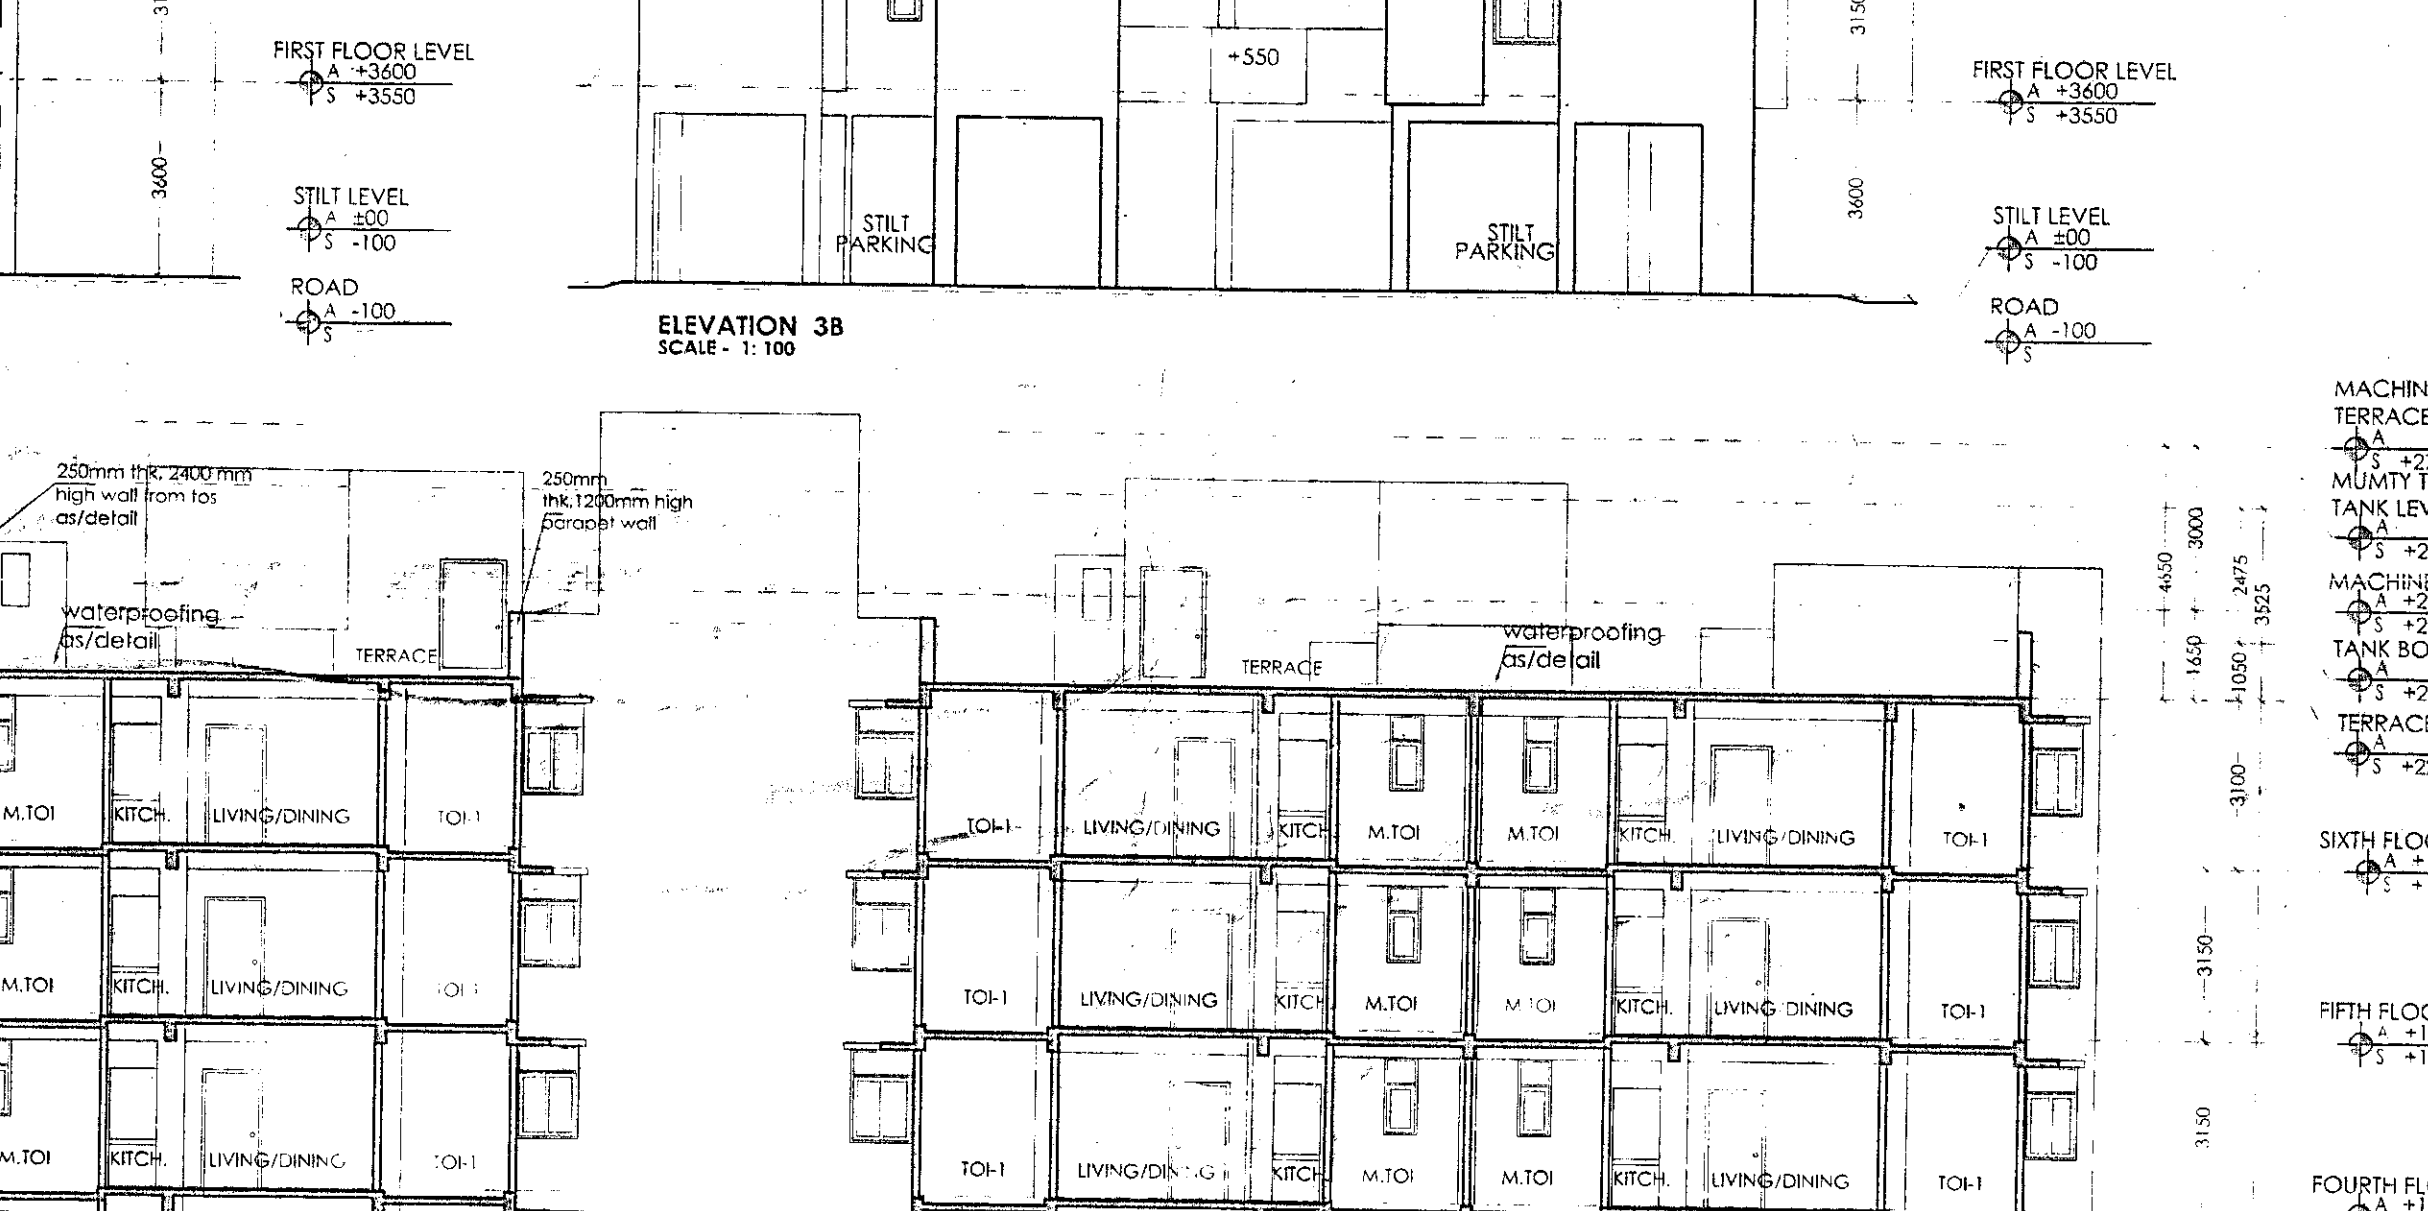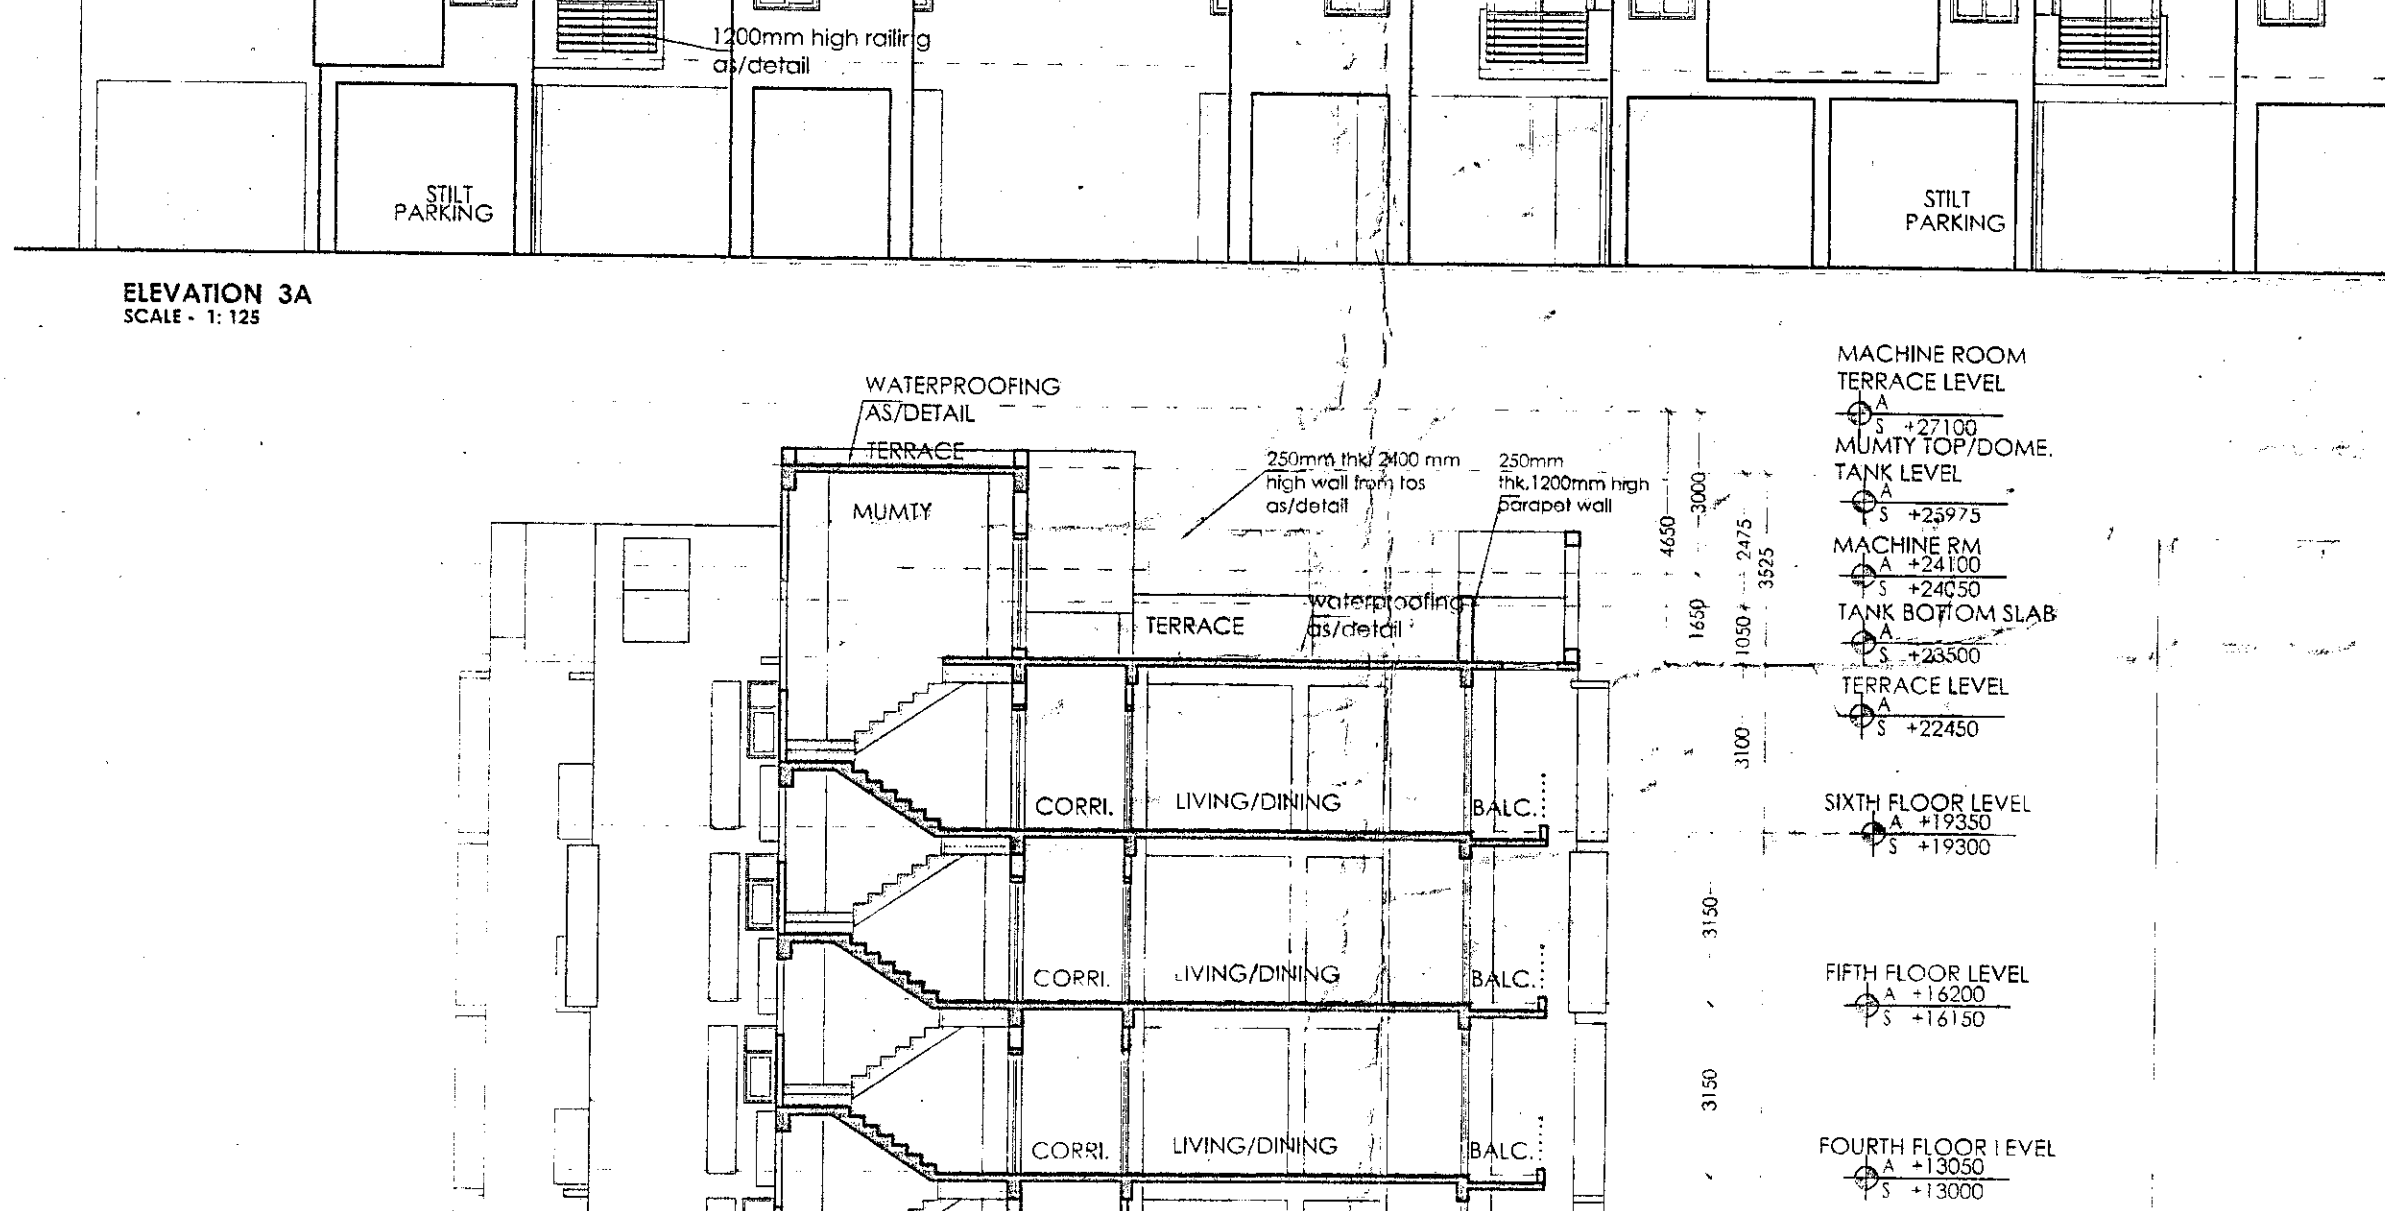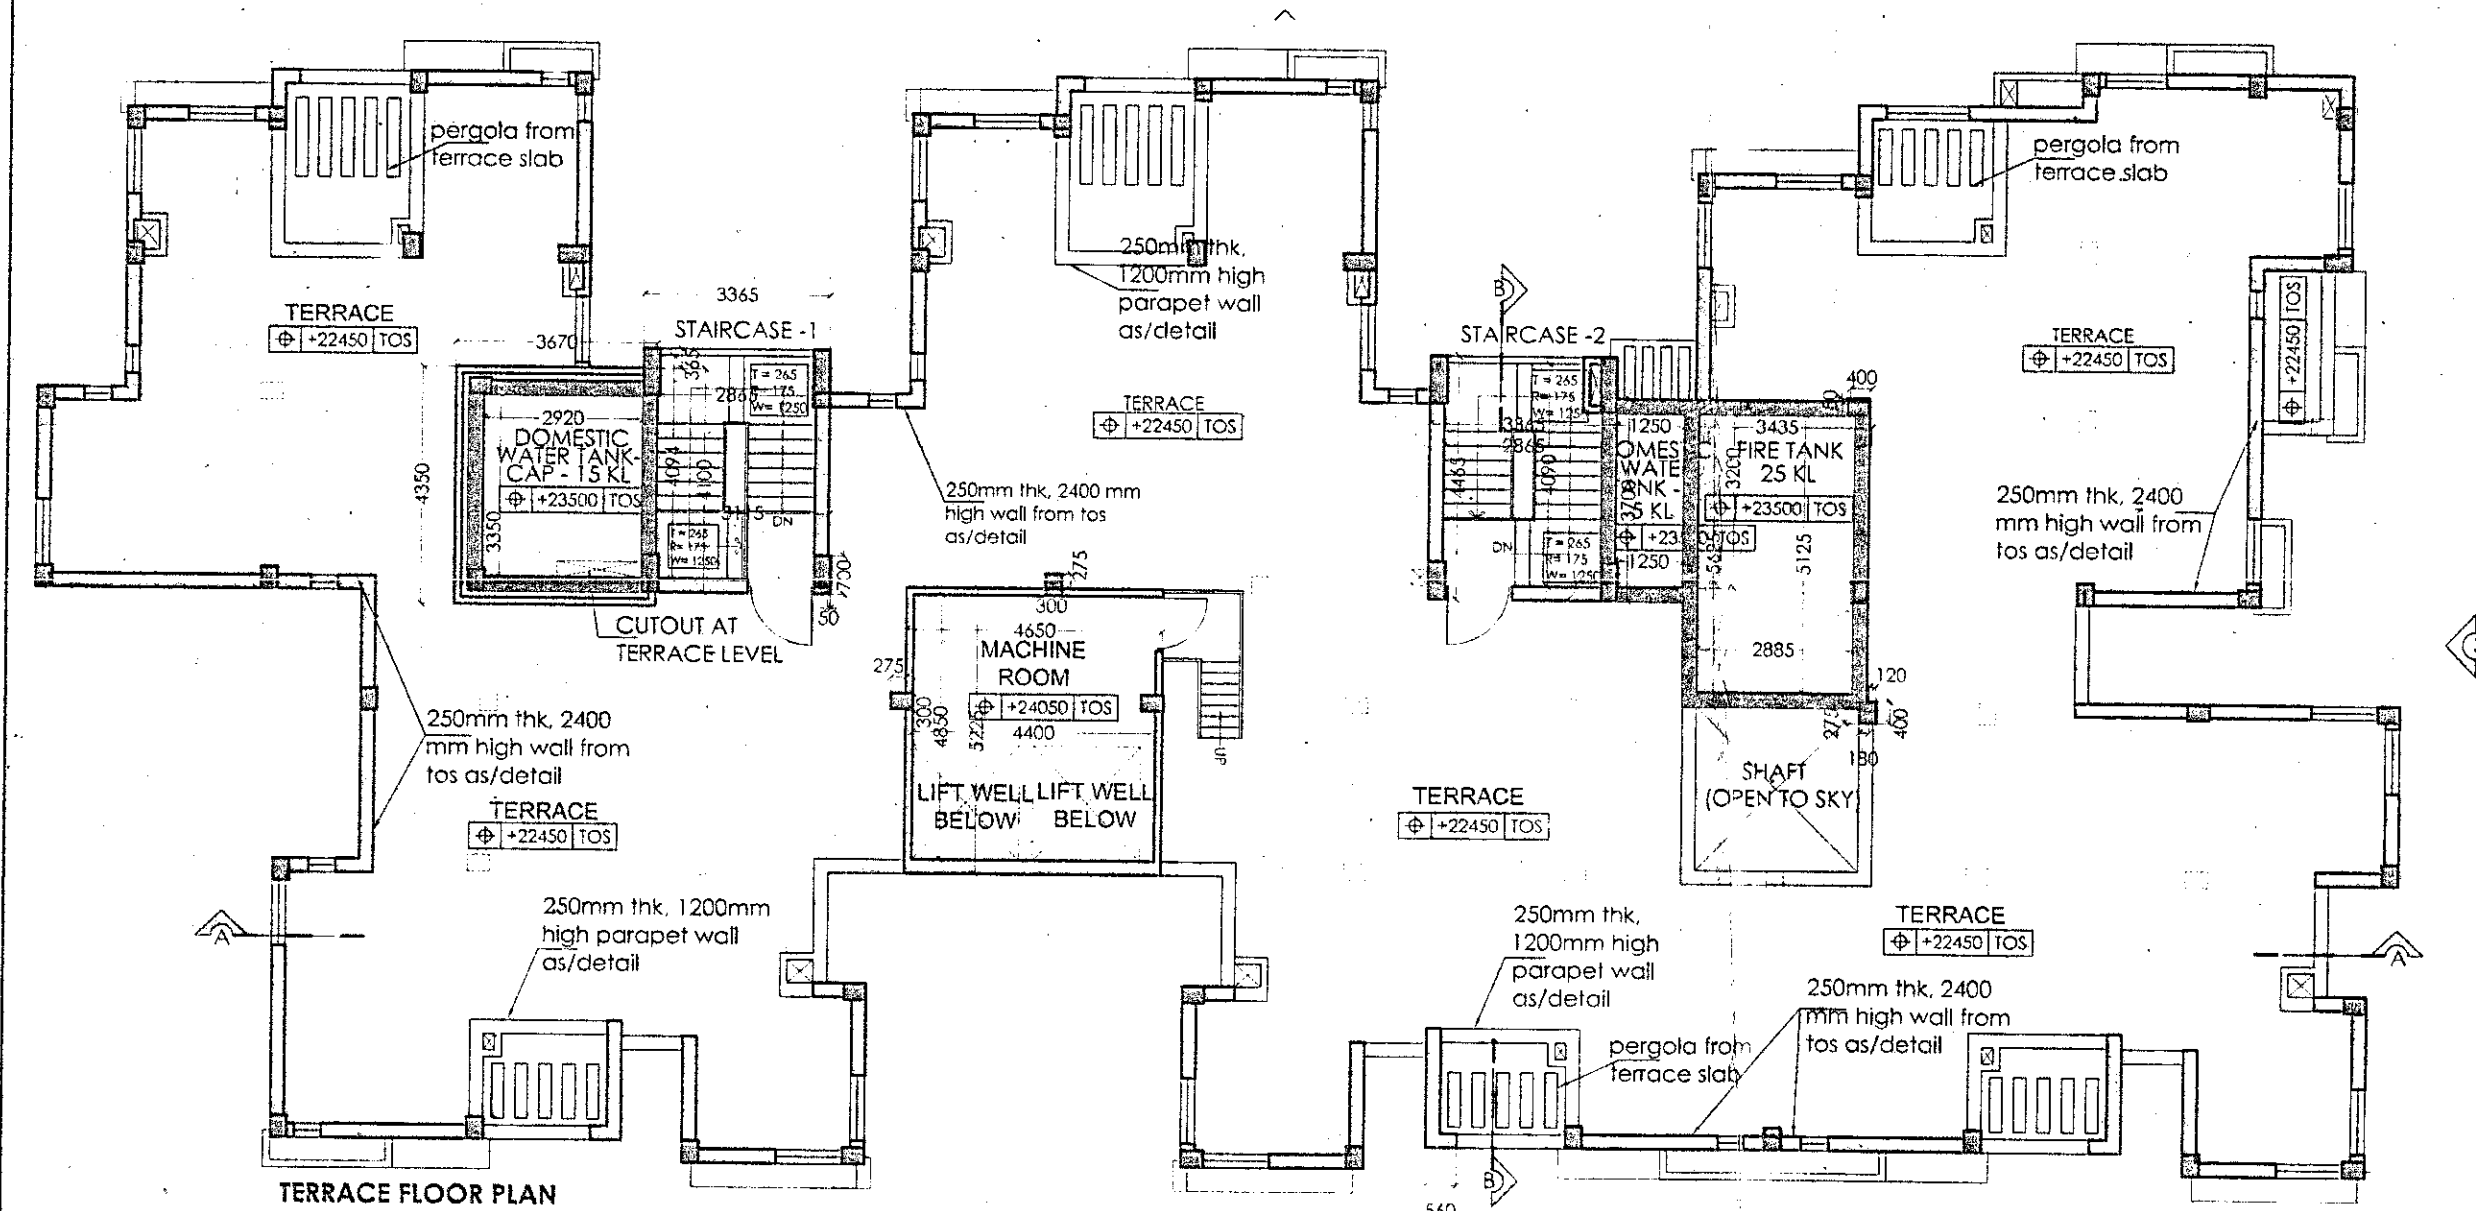

DOOR/WINDOW SCHEDULE

TYPE	WIDTH	HEIGHT	CALL	LEVEL	REMARK
D1	800	2150	0	2150	
D2	1000	2150	0	2150	
D3	1100	2150	0	2150	
FD	1200	2150	0	2150	FIRE DOOR
W1	600	1400	1250	808	
W2	900	1400	1250	808	
W3	1200	1750	900	808	
W4	1100	1750	900	808	
W5	950	1750	900	808	
DW1	1950	2850	0	808	SLIDING DOOR
DW2	1925	2850	0	808	SLIDING DOOR
DW3	1450	2850	0	808	

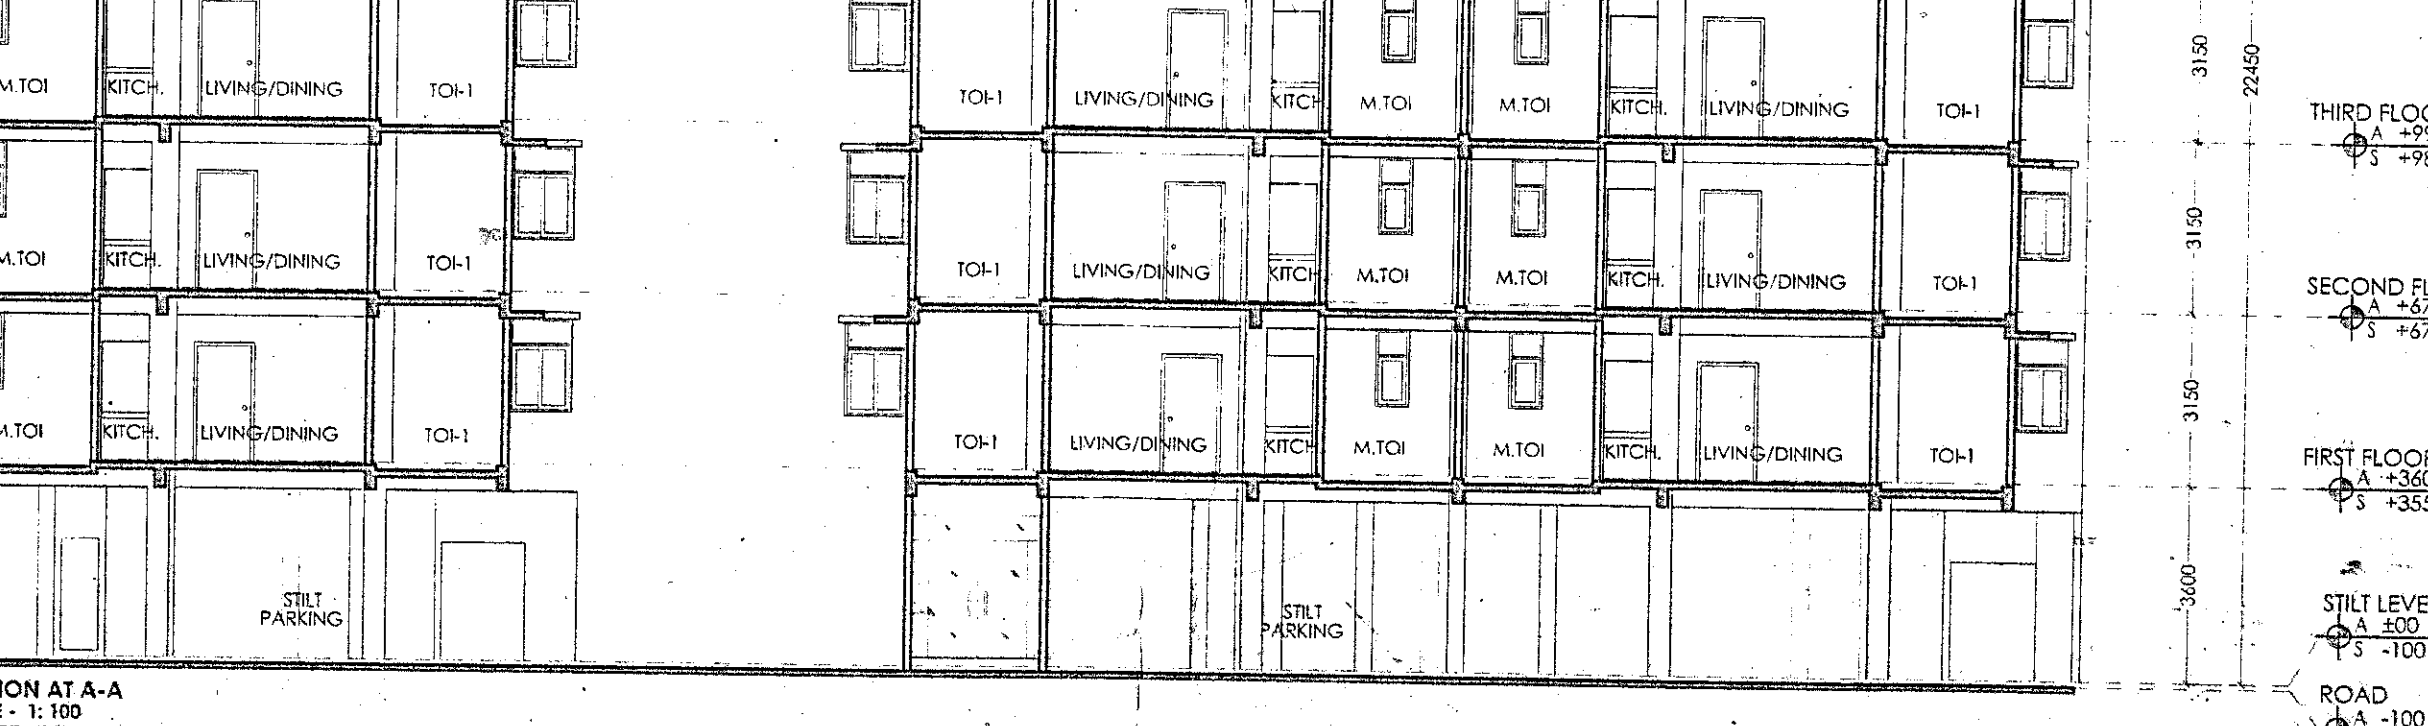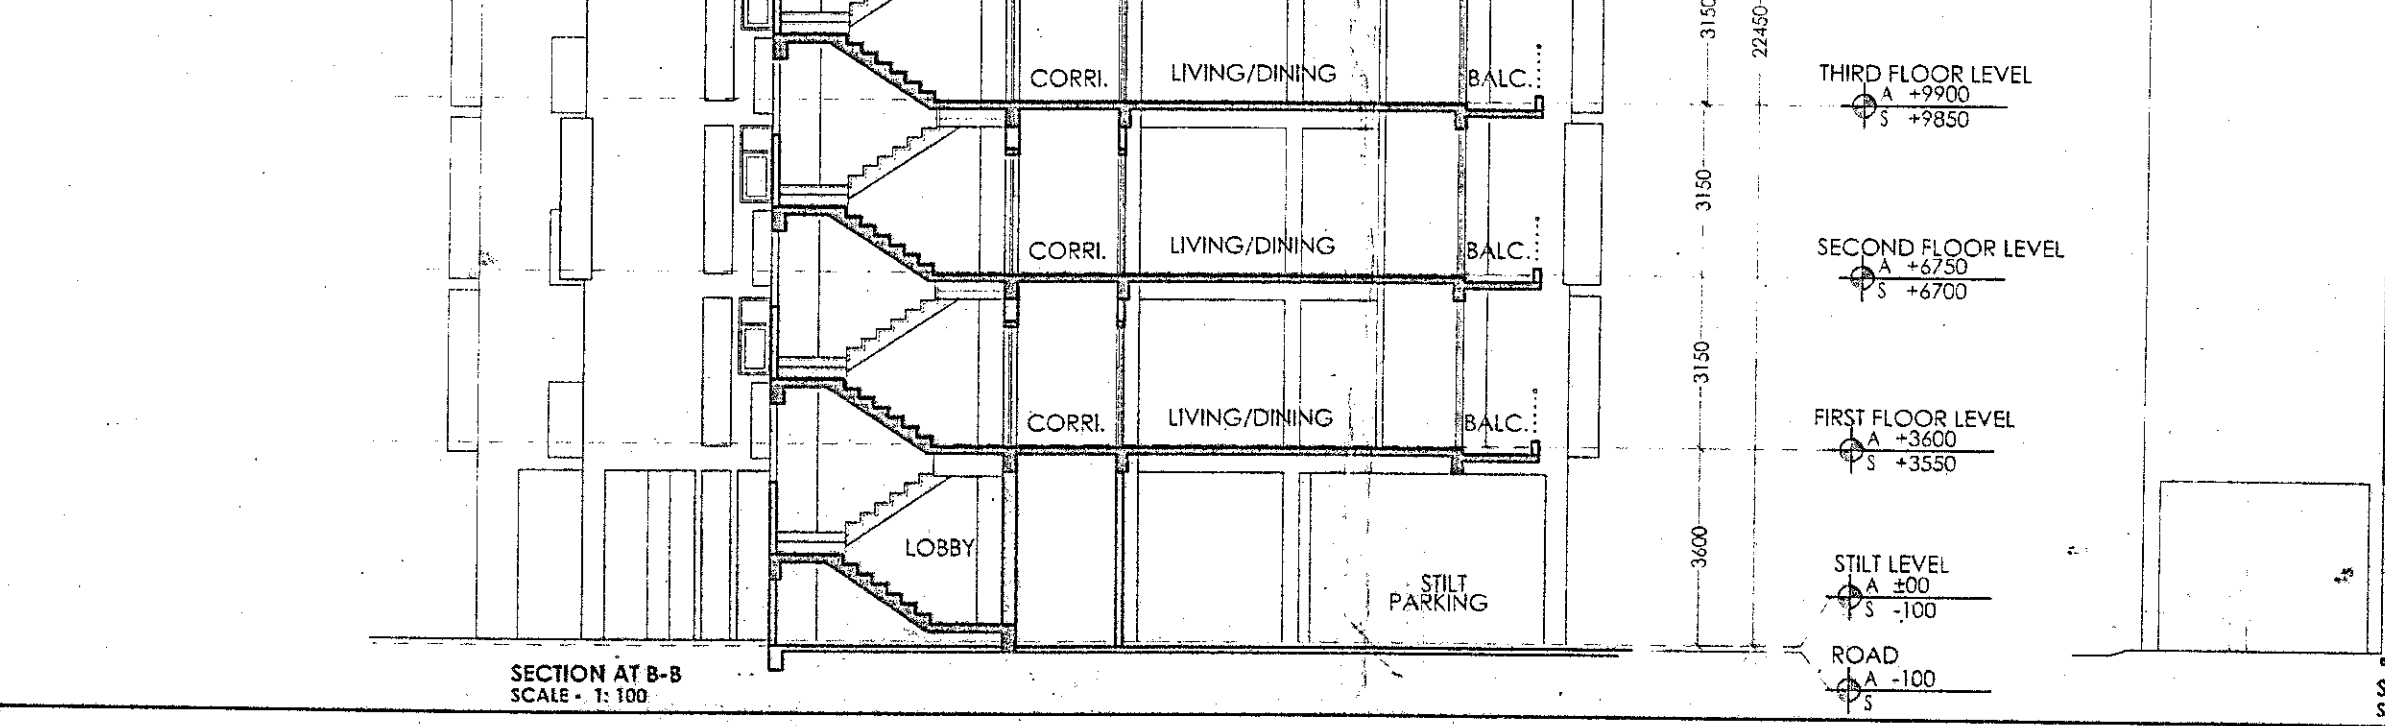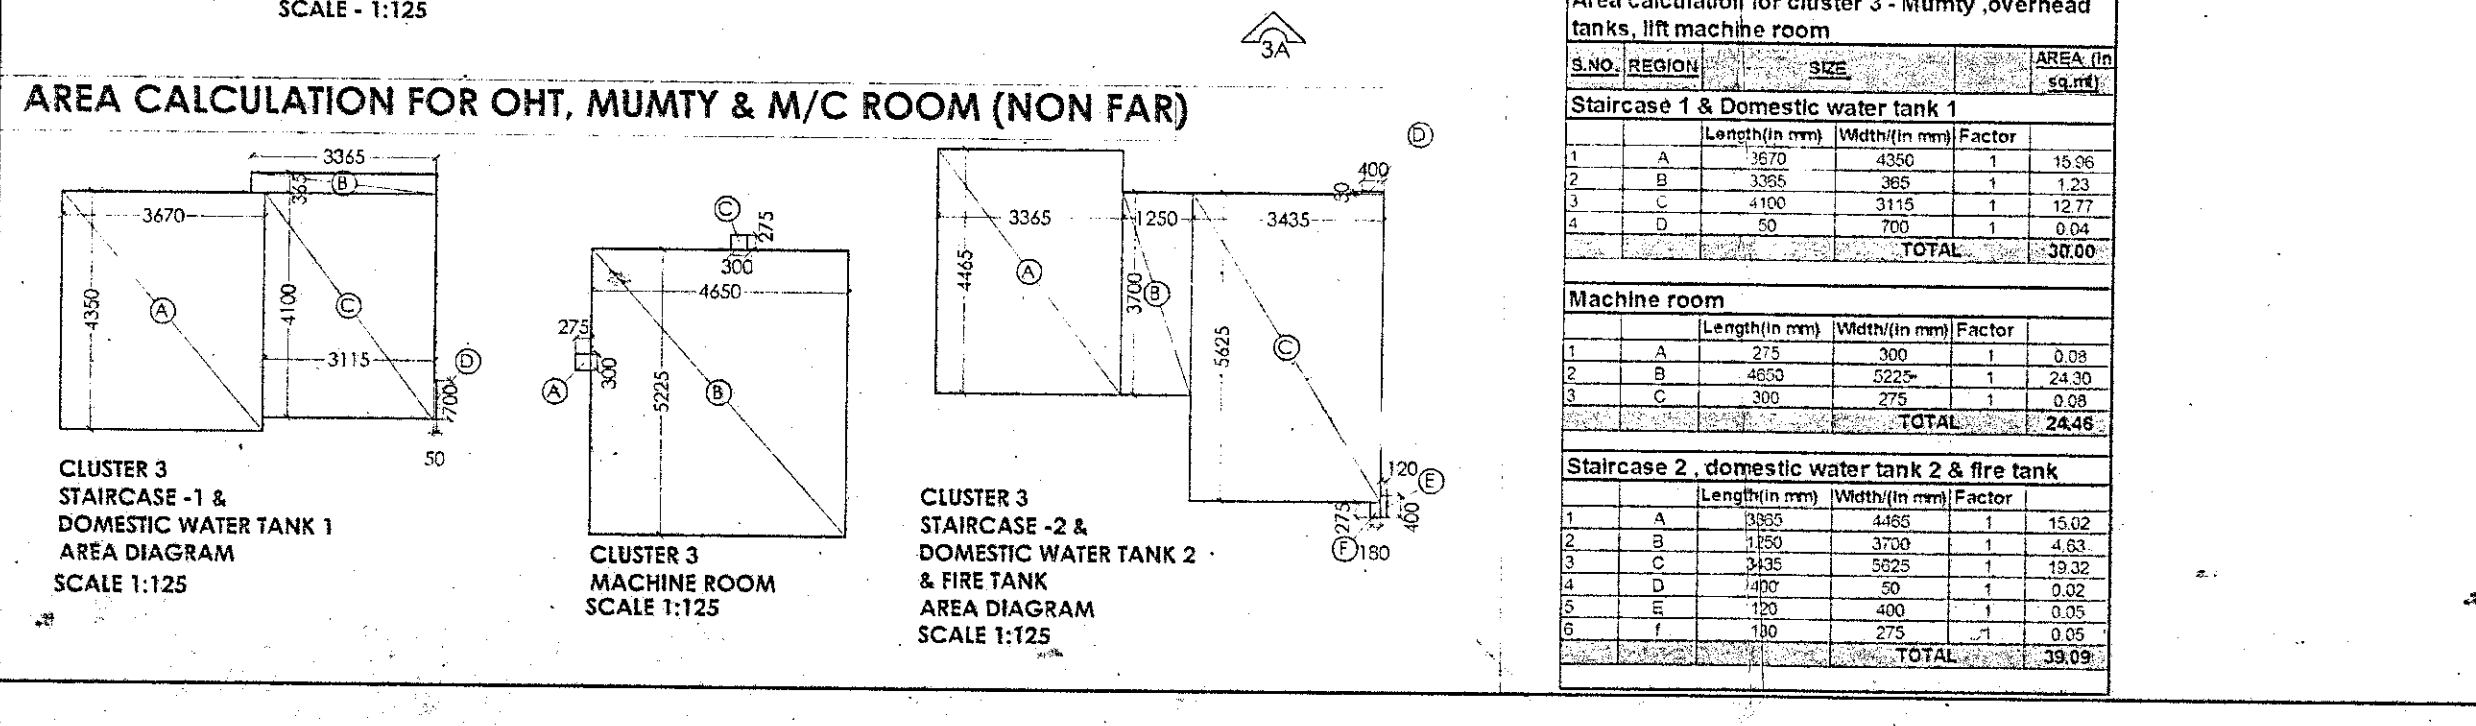



As Constituted Attorney of
V. K. UDYOG LIMITED
 ARCHITECT
 Regn. No. - CA/2001/27427

As Constituted Attorney of
RANJANA AGARWAL
 ARCHITECT
 Regn. No. - CA/2001/27427

