


SECTION AT AA
SCALE = 1:100

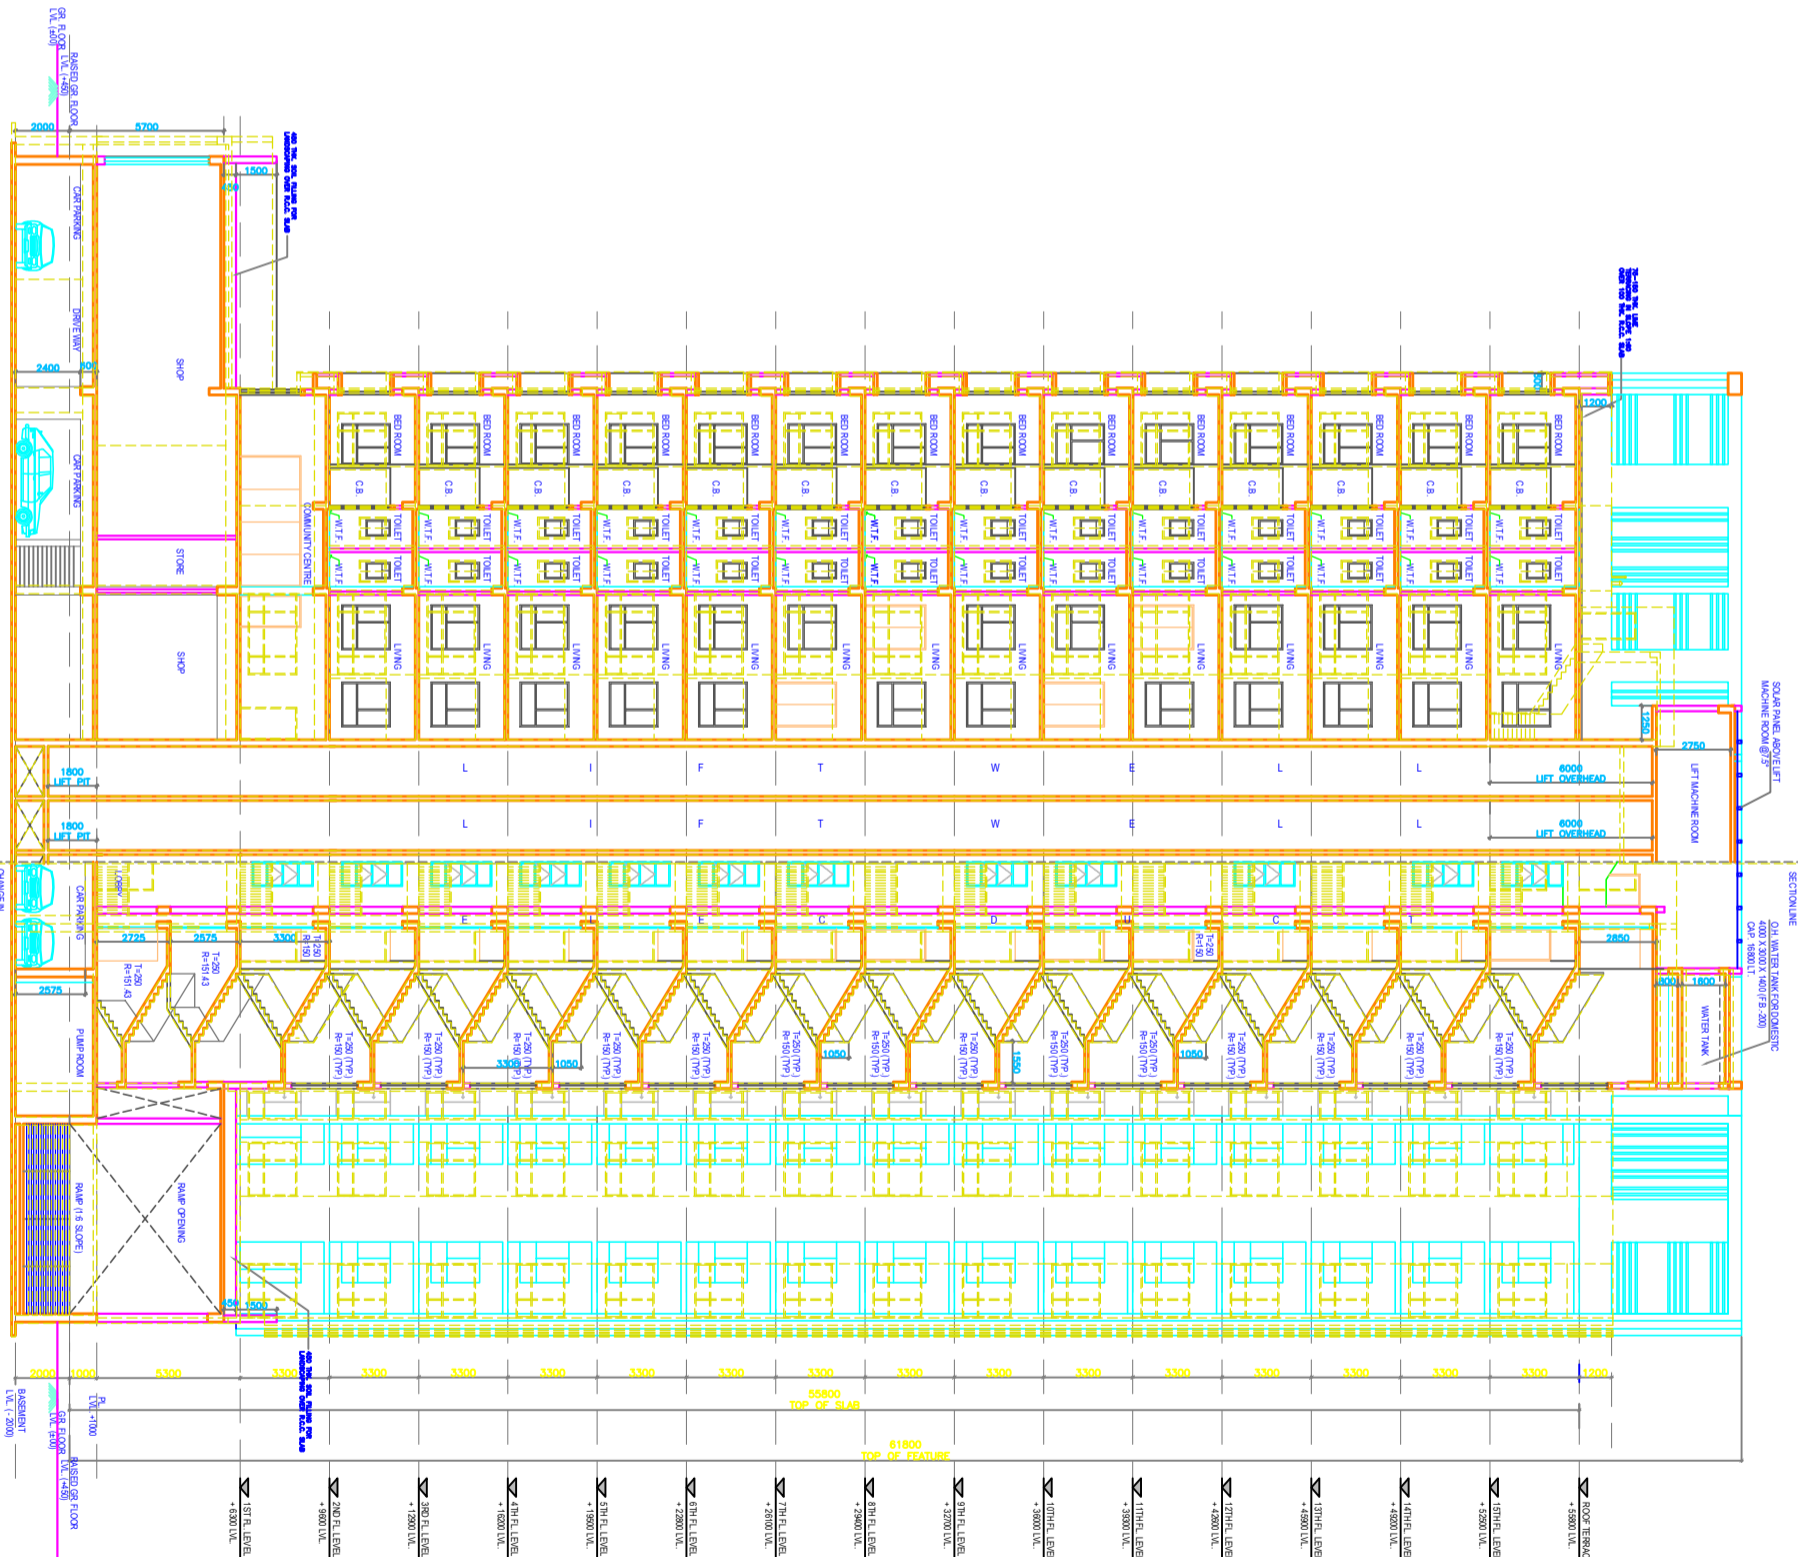

SECTION AT BB
SCALE = 1:100

- NOTES:**
1. DIMENSIONS ARE IN MM UNLESS OTHERWISE MENTIONED
 2. ALL EXTERNAL WALLS ARE 200MM THK & INTERNAL WALLS ARE 125MM THK UNLESS OTHERWISE MENTIONED IN 1-4
 3. ALL CHIMNEYS ARE 75MM THK & 600MM PROJECTED
 4. DEPTH OF UNDERGROUND WATER RESERVOIR SHOULD NOT BE GREATER THAN 1.5M
 5. GRADE OF CONCRETE & GRADE OF STEEL USED ARE M20 & Fe415 RESPECTIVELY
 6. FINISHES ARE AS PER SPECIFICATION
 7. ANY DIMENSION IN SCALE THE WRITTEN DIMENSION SHALL BE FOLLOWED
 8. OPEN TERRACE WITH LIME TERRACING OF RATIO 2:2:7
 10. DRAIN PROFILES TO BE PROVIDED WITH P.S.C (1:24)

SCHEDULE OF DOORS AND WINDOWS

NO.	WIDTH	HEIGHT	REMARKS
1	1200	2100	DOOR
2	1200	2100	DOOR
DECLARATION OF STRUCTURAL ENGINEER:

I DO HEREBY CERTIFY THAT THE DESIGN OF R.C.C. IN THE BUILDING IS IN ACCORDANCE WITH THE REQUIREMENTS OF THE BUILDING REGULATIONS, 2009 AND THE STRUCTURAL DESIGN CODES OF PRACTICE, 2009. I HAVE BEEN PROVIDED WITH ALL THE NECESSARY INFORMATION AND DOCUMENTS BY THE ARCHITECT AND I HAVE CONDUCTED VISUAL CHECKS AND CALCULATIONS TO THE BEST OF MY KNOWLEDGE AND BELIEF. 

DECLARATION OF ARCHITECT:


PROJECT:

REGULARIZATION PLAN U/R-2624-2(b) OF B-G-XV STORED RESIDENTIAL BUILDING OF PREMISES NO. 136, N.S.C. BOSE ROAD, KOLKATA-700040, WARD NO.-95, BROHOUGH NO.-X, UNDER K.M.C.

SANCTIONED PLAN NO.: 178
DATED: 18-08-2010 AND REVALUATE FROM 18.08.15 UP TO 17.08.20 BY D.G.BLDG.ION DATED 02.03.16

ARCHITECT:

MAHESWARI & ASSOCIATES
 37A, BAKER ROAD, 2ND FLOOR,
 KOLKATA-700027
 T: 65334666, www.maheswari.com

SCALE: 1:100
DATE: 01.11.2017

DRG NO: 01
DATE: 01.11.2017