

NOTES

- ALL DIMENSIONS ARE IN MILLIMETERS UNLESS OTHERWISE SPECIFIED.
ALL EXTERNAL WALLS ARE 200/250 THIN. INTERNAL WALLS ARE 150/200 THIN.
1:4 CEMENT SAND MORTAR TO BE PROJECTED OTHERWISE SPECIFIED.
REINFORCING BARS TO BE 12MM DIA. UNLESS OTHERWISE SPECIFIED.
MINIMUM PROTECTION 300 AND 400 MM.
DEPTH OF CONCRETE WATER THE RESERVOIR SHOULD NOT BE LESS THAN 100 MM.
GRADE OF CONCRETE IN GRADE OF STEEL USED ARE M20 & F440 RESPECTIVELY.
R.C.C. FRAME STRUCTURE.
DESIGNING TO BE DONE IN ACCORDANCE WITH IS 456-1978 GOVERN.
FOR SPECIFICATION OF MATERIALS & WORKMANSHIP A.B.C. 1984 TO BE FOLLOWED.
OPEN TERRACE WITH LIME TROWEL RATIO 2:27.
10. DAMP PROOF COURSE TO BE PROVIDED WITH RATIO 1:2:4.

CERTIFICATE OF ENGINEER

CERTIFIED THAT THE FOUNDATION AND THE SUPERSTRUCTURE OF THE BUILDING HAVE BEEN SO DESIGNED BY US TO BE SAFE IN ALL RESPECTS UNDER ALL REASONABLE CONSIDERATION OF BEARING CAPACITY AND SETTLEMENT OF SOIL ETC. AS PER S.I STANDARD N.B CODE

CERTIFIED THAT THE PLAN HAS BEEN DESIGNED AND DRAWN STRICTLY ACCORDING TO THE BUILDING RULES FOR SOUTH DUM DUM MUNICIPALITY

I AS A STRUCTURAL DESIGNER HERE BY CERTIFY THAT IN DEDINITY SOUTH DUM DUM MUNICIPALITY THAT THE FOUNDATION AND SUPERSTRUCTURE OF THE BUILDING IS NOT AFFECTED BY A FAILURE OF THE FOUNDATION OR DURING THE CONSTRUCTION

HOWEVER STRUCTURAL DESIGN CALCULATION SHEET ARE SUBMITTED FOR REFERENCE AND RECORD

10

SAMU J. PAREKH

SIGNATURE OF ENGINEER

Signature
SURESH RAO

SIGNATURE OF L.S.

SIGNATURE OF ARCHITECT



ALOK ROY
Enlisted Geotechnical Engineer
Rajpur - Sonapur Municipality
No. - 008 / G. T. Eng.

SIGNATURE OF GEO-TECHNICAL ENGINEER

CERTIFICATE OF OWNER



CERTIFIED THAT I SHALL NOT ON A LATER DATE ANY ALTERATION OR ALTERATION TO THIS PLAN SO AS TO INCREASE THE AREA OF THE BUILDING OR TO BE USED FOR SEPARATE FLATS PER FLOOR OR STORES. THE CERTIFIED THAT I HAVE GONE THROUGH THE BUILDING RULES FOR SOUTH DUMDUM MUNICIPALITY IN VOGUE AND ALSO UNDERTAKE TO ABIDE BY THESE RULES DURING AND AFTER THE CONSTRUCTION OF THE BUILDING. I UNDERTAKE TO REPORT OF COMMENCEMENT BEFORE 7 DAYS AND COMPLETION WOULD BE REPORTED WITHIN 30 DAYS.

I/WE DO HEREBY DECLARE THAT THERE IS NO COURT CASE OR ANY COMPLAINT DISPUTE FROM ANY CORNER IN RESPECT OF MY/OUR LAND. I/WE NOT CLOSTRATED/ENCROACHED ANY PART OF MY PROPERTY AND TO ANYBODY UNTIL NOW. IF ANY DISPUTE RISES IN FUTURE SOUTH DUMDUM MUNICIPALITY


I'LL NOT BE LIABLE

[illegible]

PROPOSED (G + 1). STORIED RESIDENTIAL BUILDING. PLAN
 NO. BMS INFRA PROJECTS LIP AND IS OTHERS UNDER

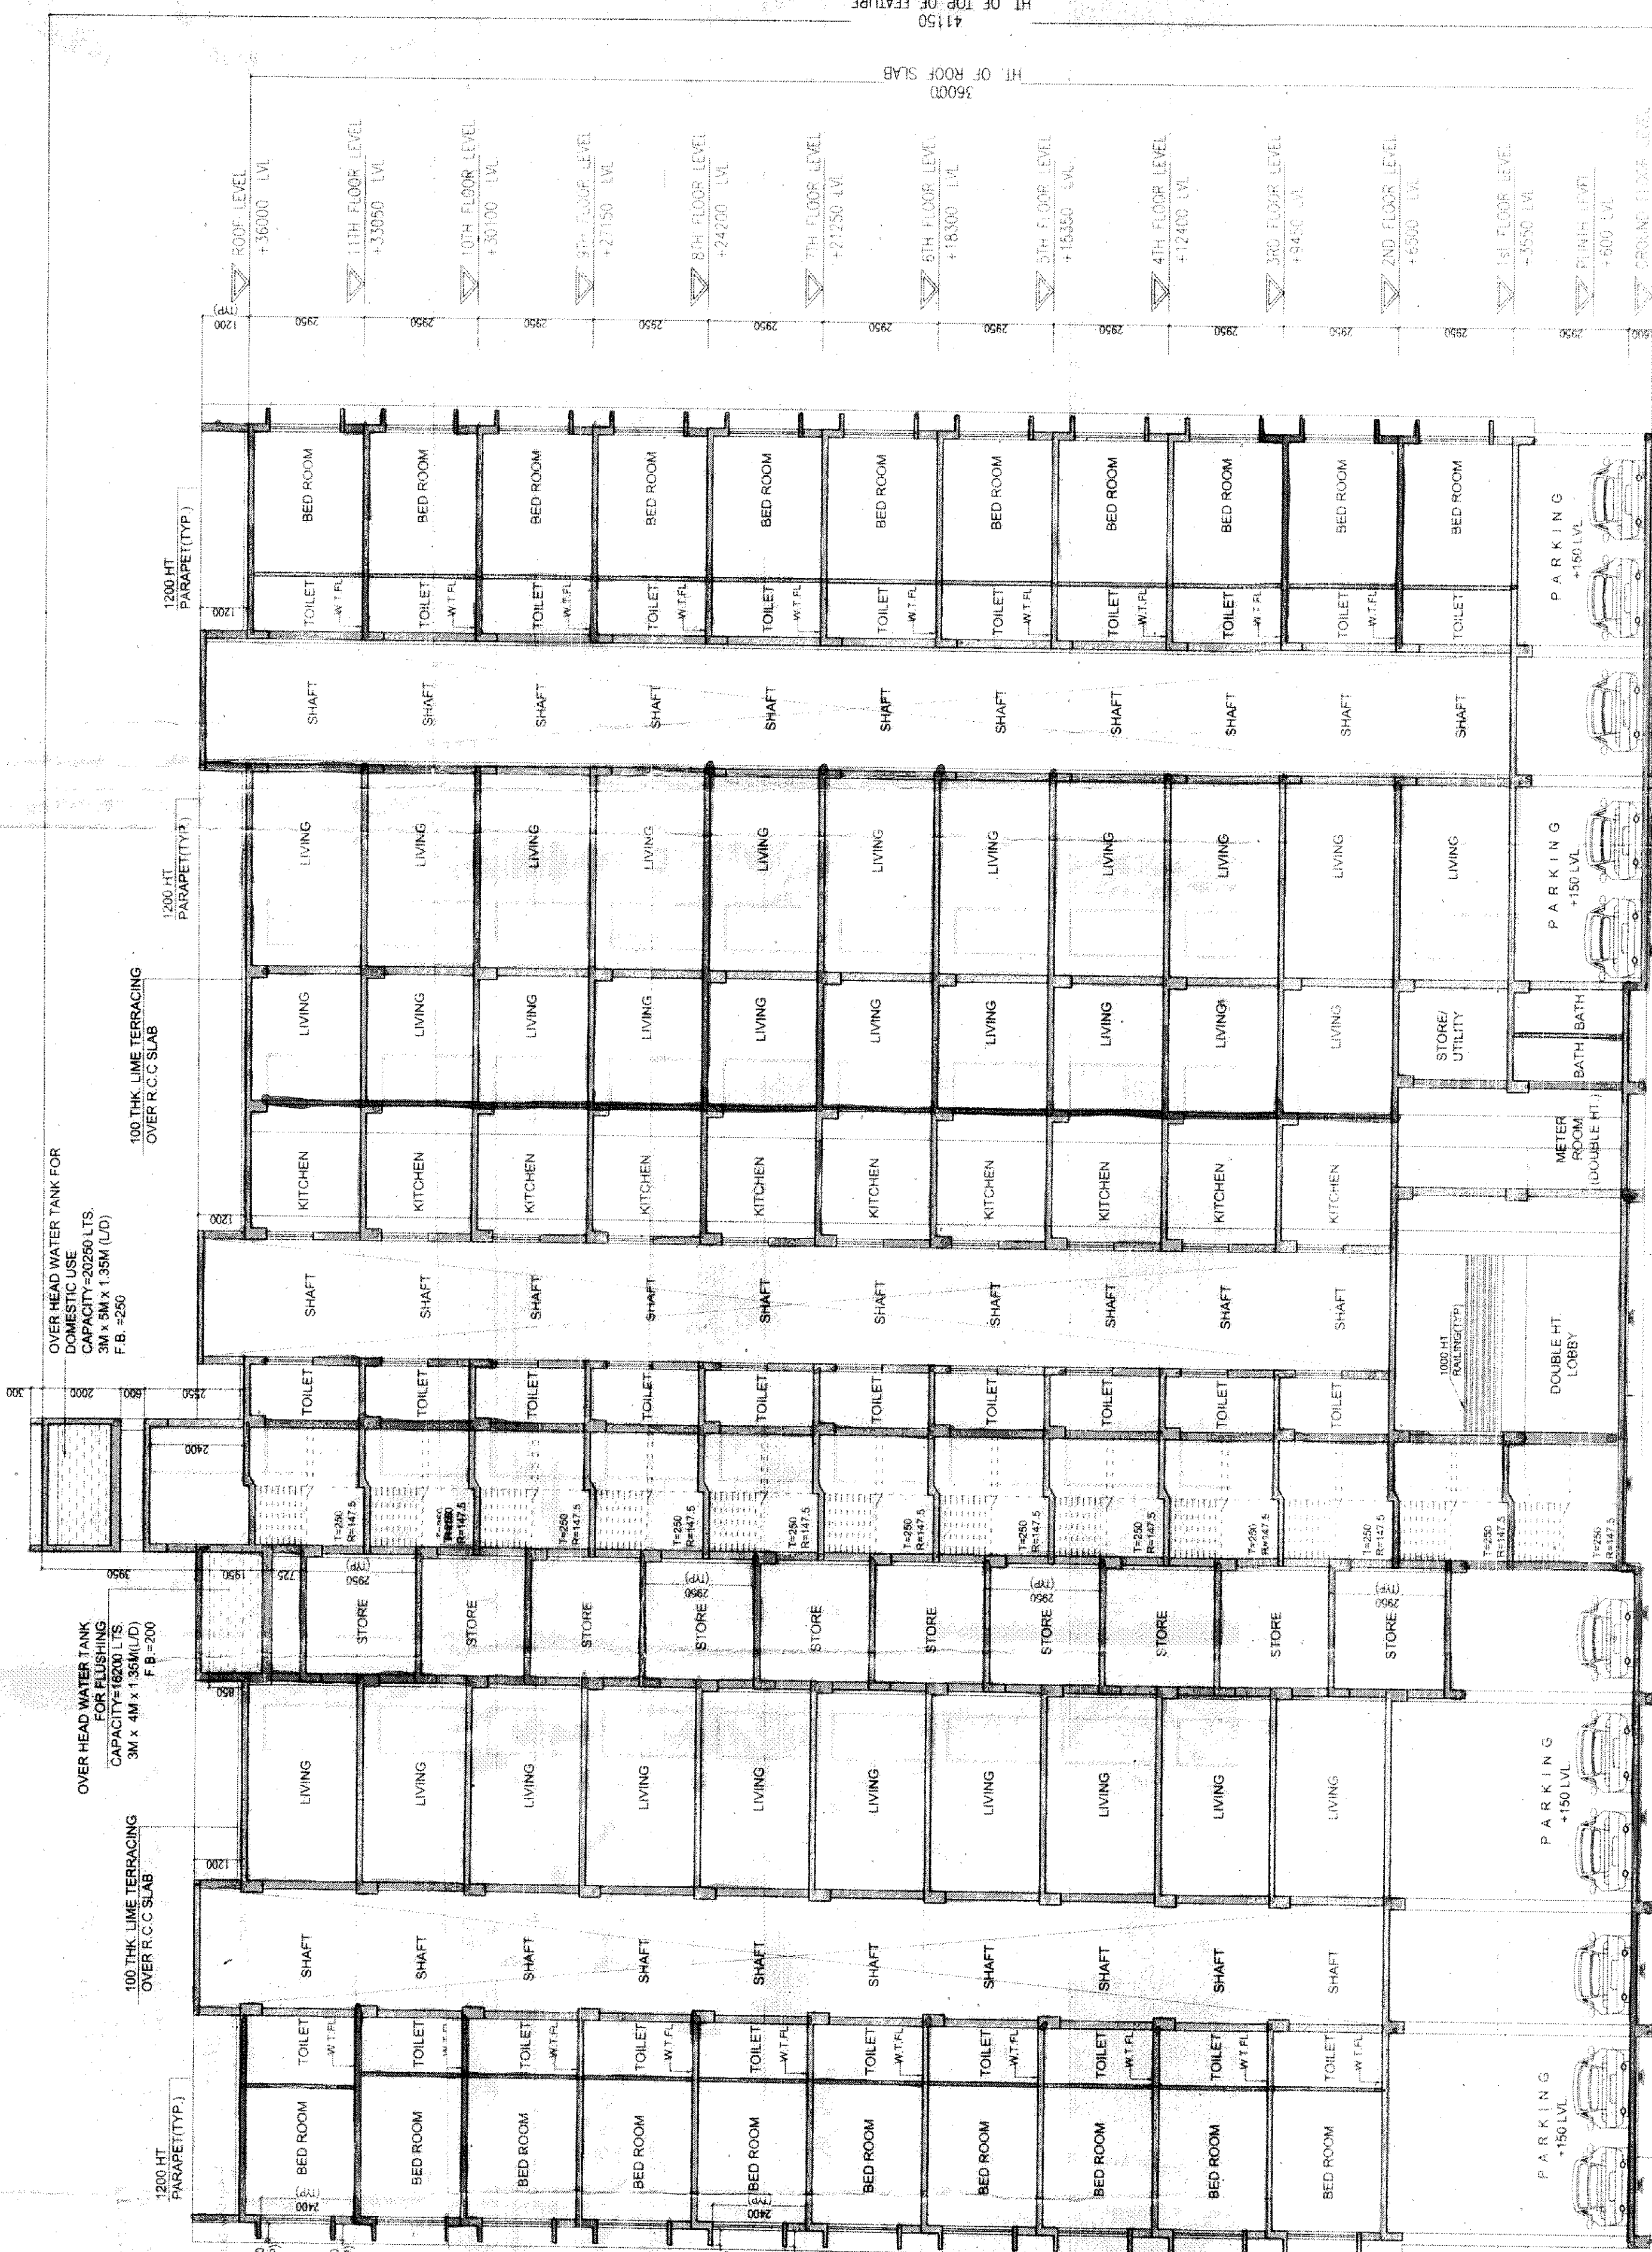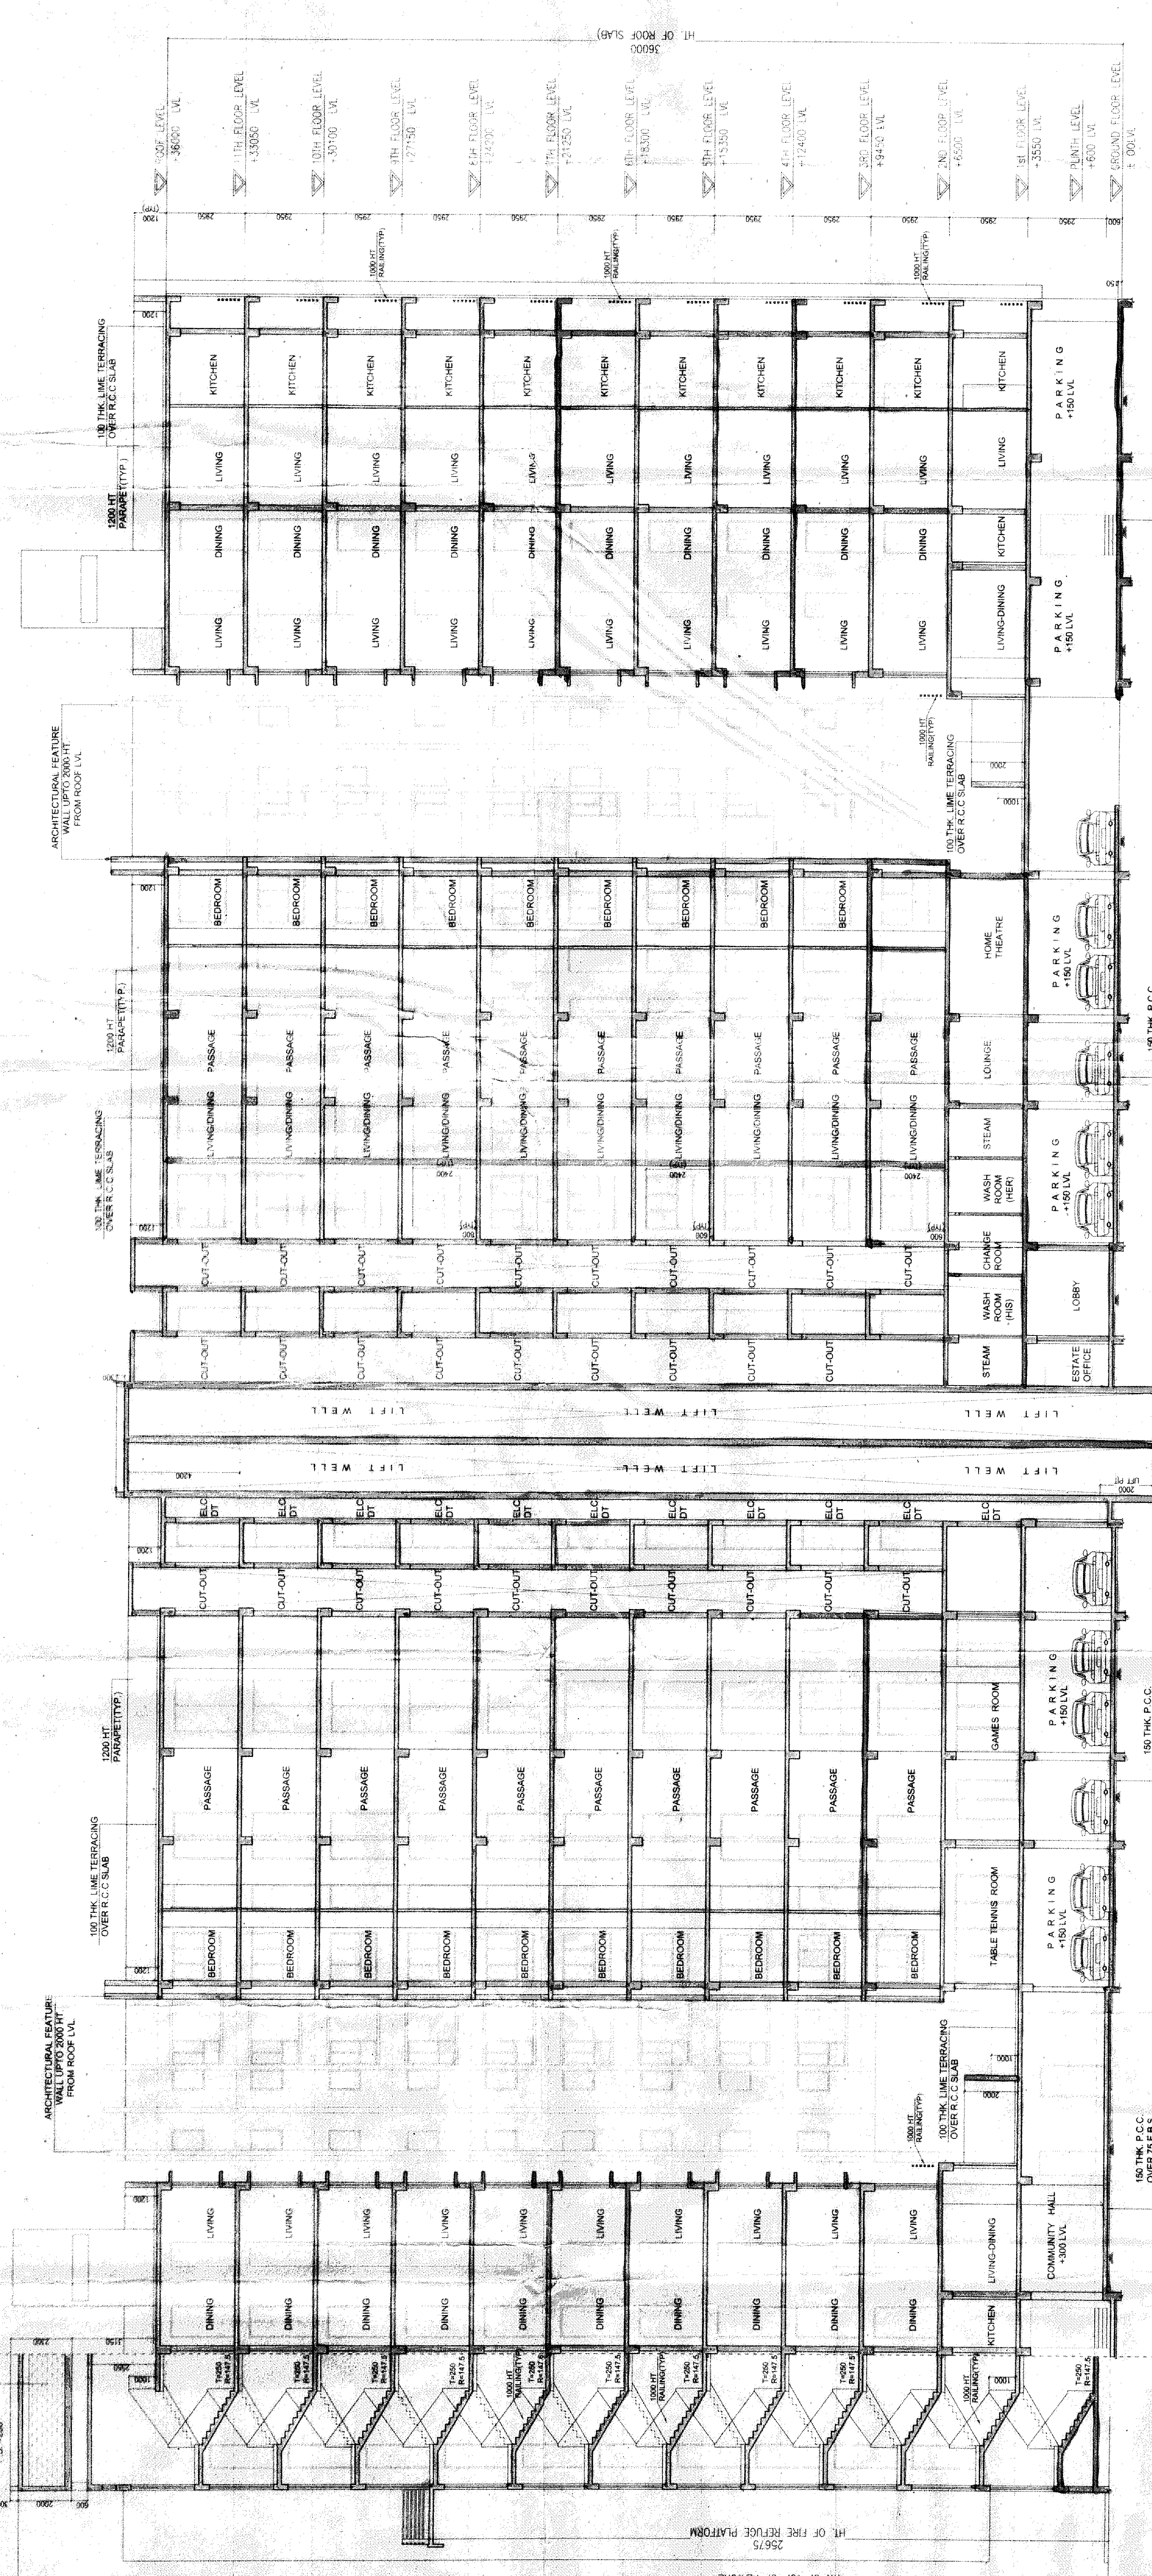

SECTIONS.

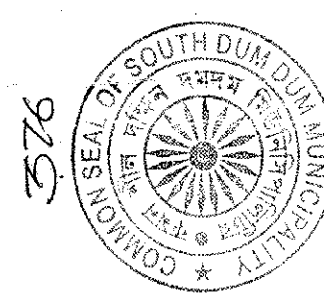



[illegible]