


THIS DRAWING IS THE PROPERTY OF "M.N. CONSULTANTS ONE DESIGN SOLUTIONS" AND IS MERELY LENT FOR LIMITED USE SUBJECT TO THE CONDITION THAT IT SHALL NOT BE REPRODUCED LENT OR USED IN ANY WAY DETRIMENTAL TO OUR INTERESTS

FOR BASEMENT PLAN OF TOWER 2
REFER DWG NO. JKA-SD-08

Signature
M.N. CONSULTANTS ONE DESIGN SOLUTIONS


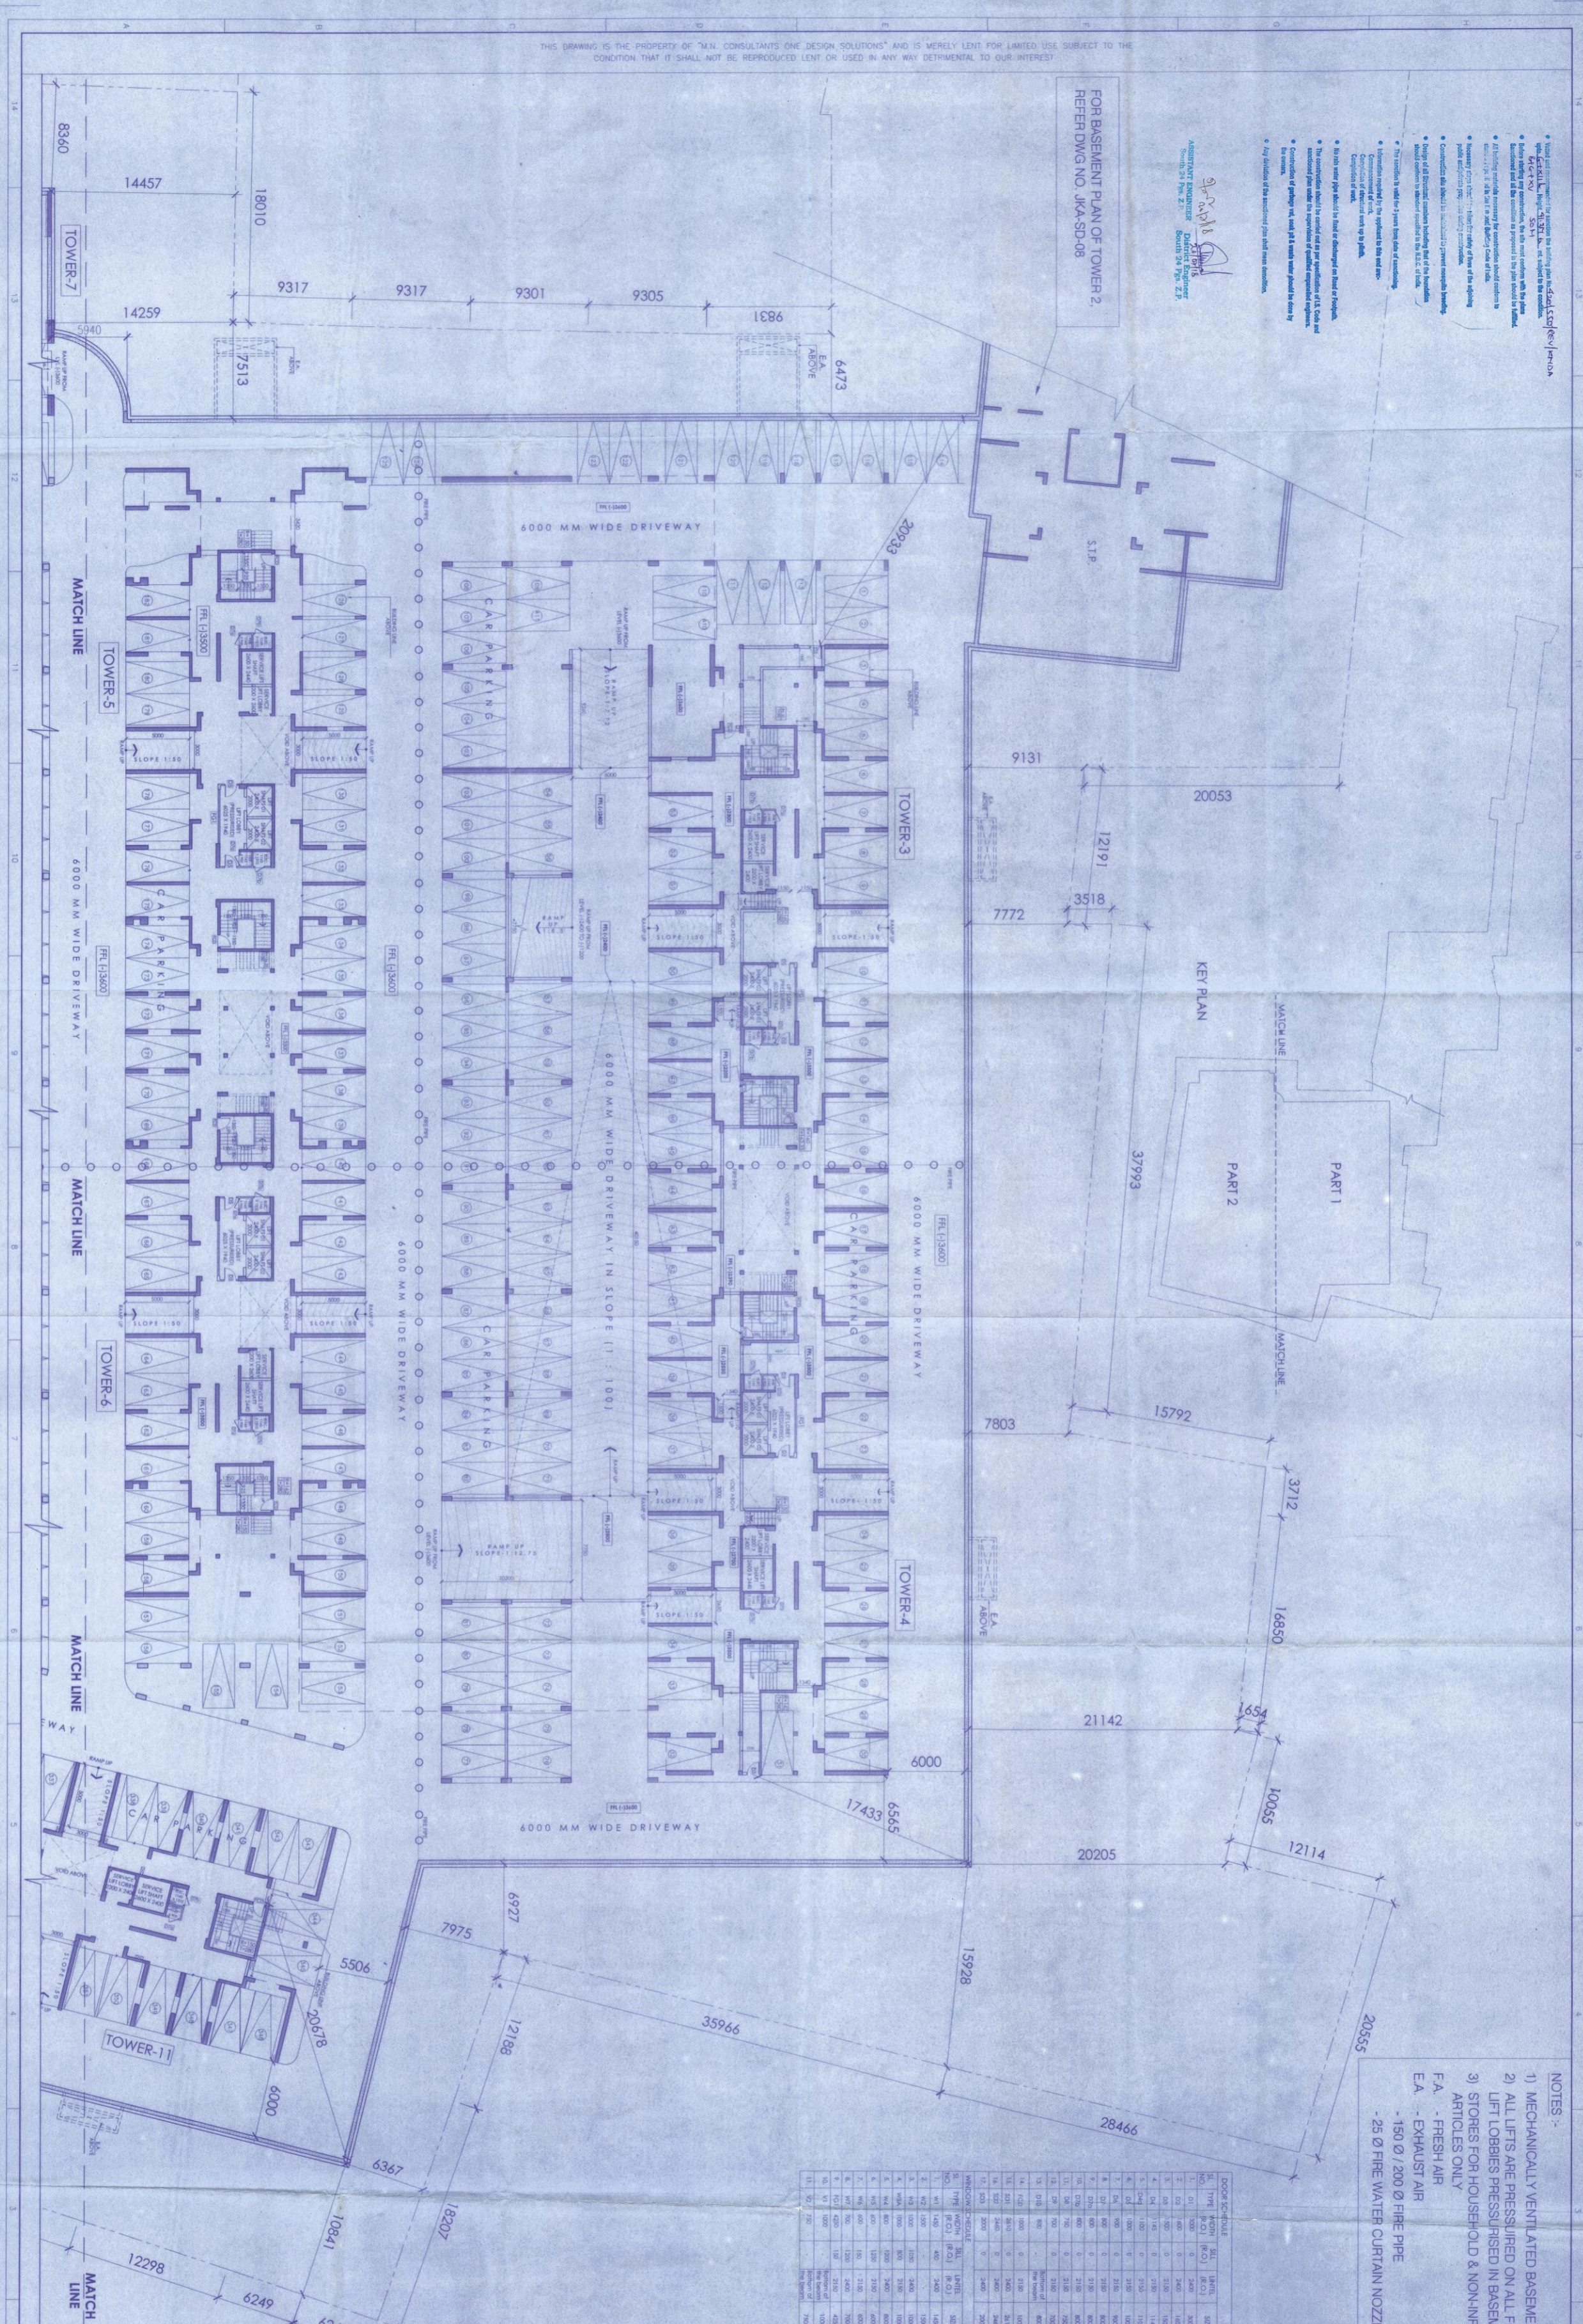

- NOTES:-
- 1) MECHANICALLY VENTILATED BASEMENT
 - 2) ALL LIFTS ARE PRESSURISED ON ALL FLOORS & ALL LIFT LOBBIES PRESSURISED IN BASEMENT
 - 3) STORES FOR HOUSEHOLD & NON-FLAMMABLE ARTICLES ONLY
- F.A - FRESH AIR
E.A - EXHAUST AIR






