




- NAME OF OWNERS:**
- 1. PS VINAYAK COMPLEX LLP
 - 2. AS CONSTITUTED ATTORNEYS OF
 - 3. 4. 5. 


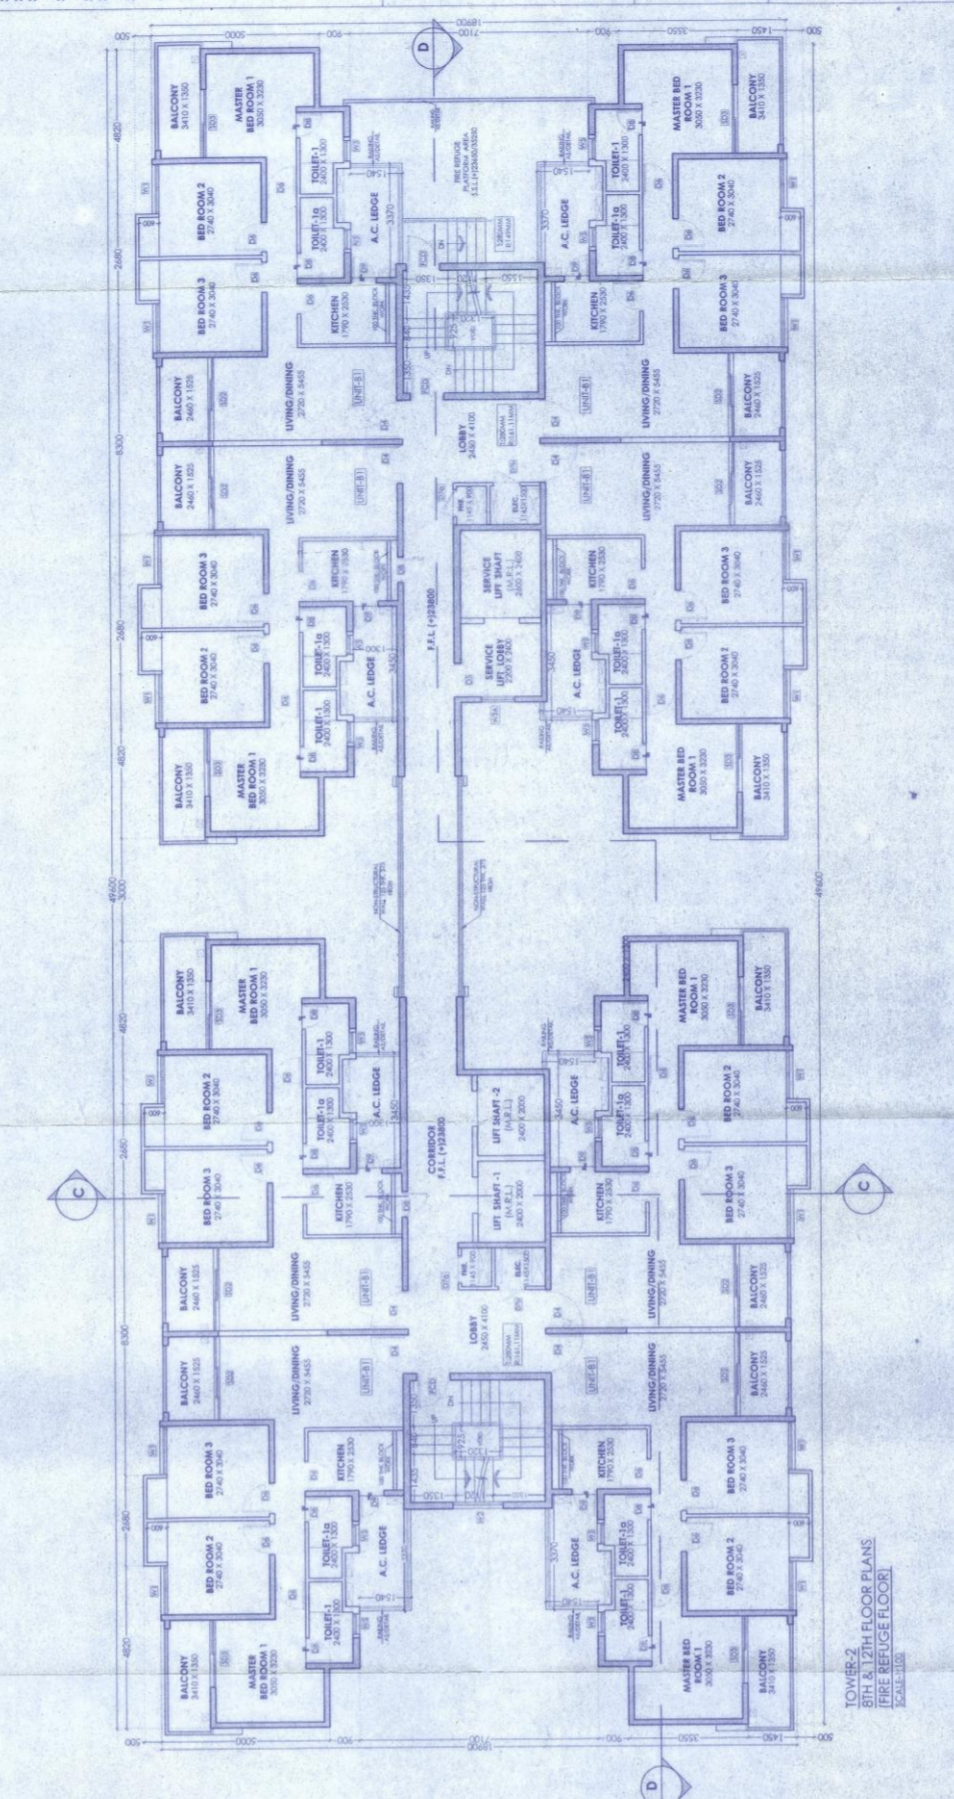


