
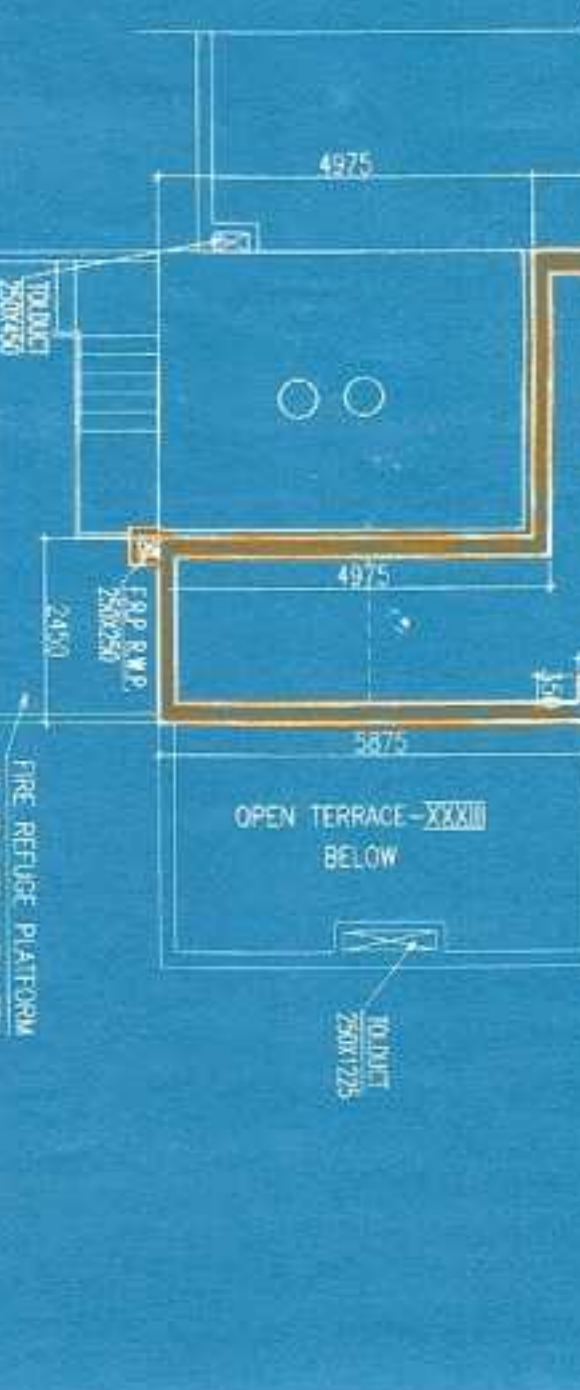
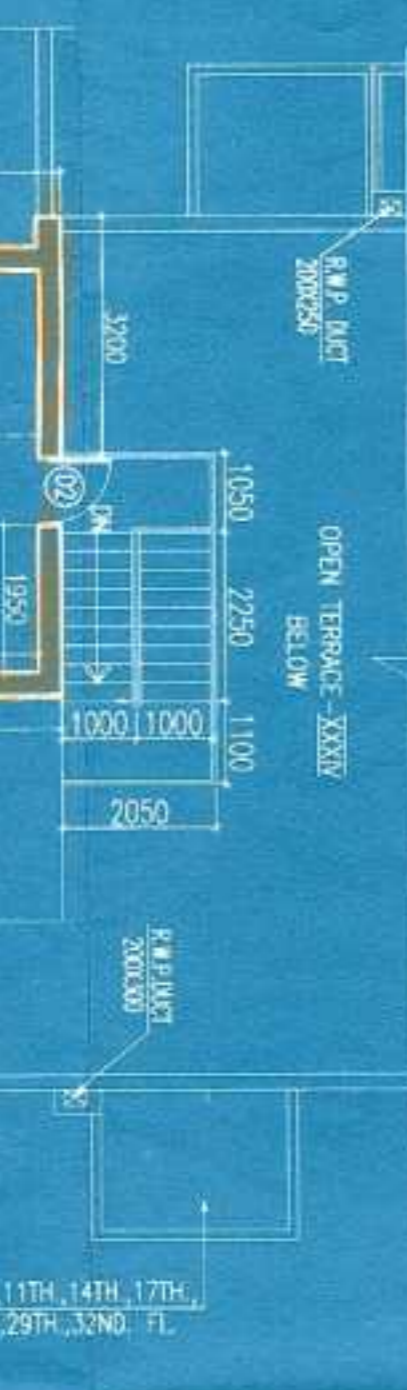
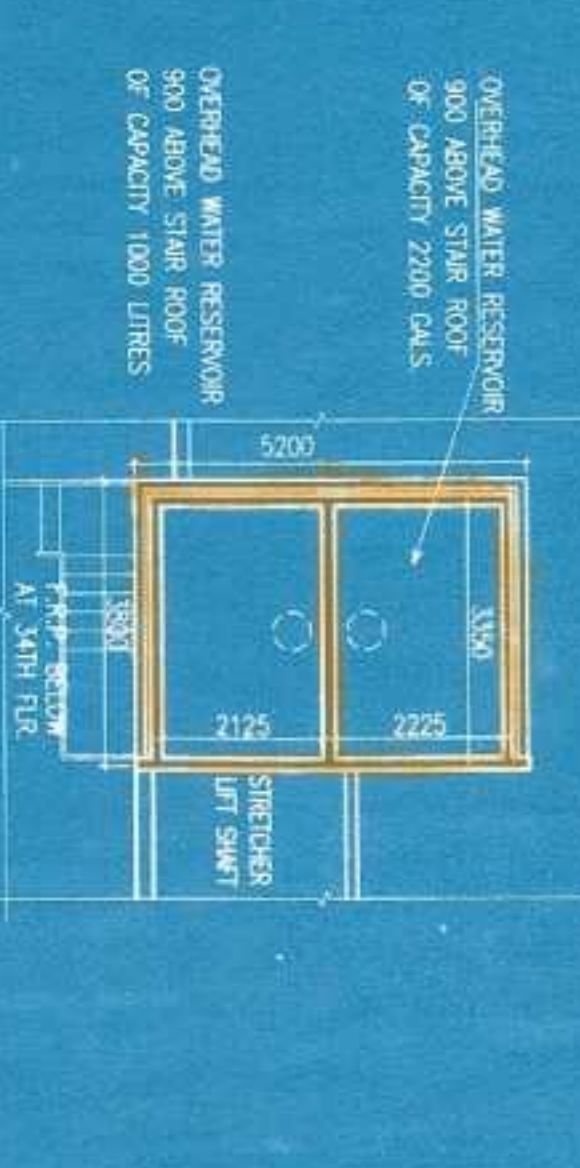
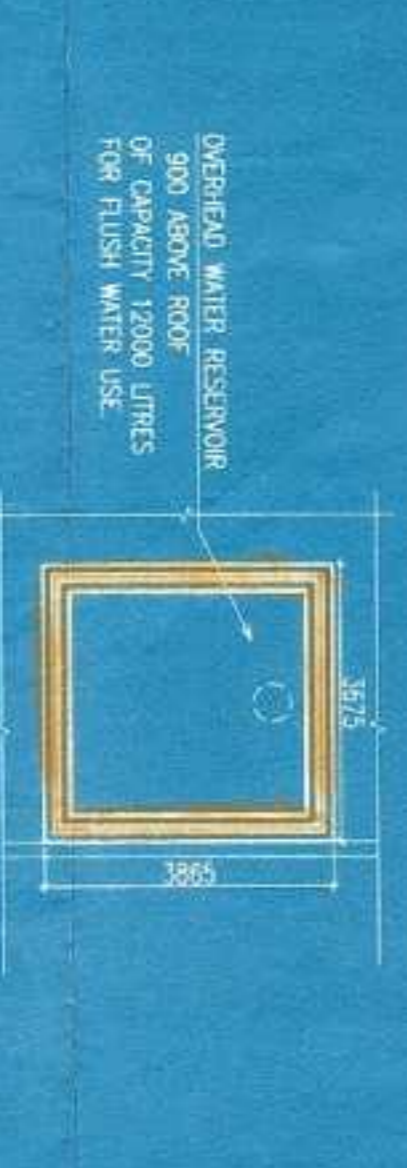
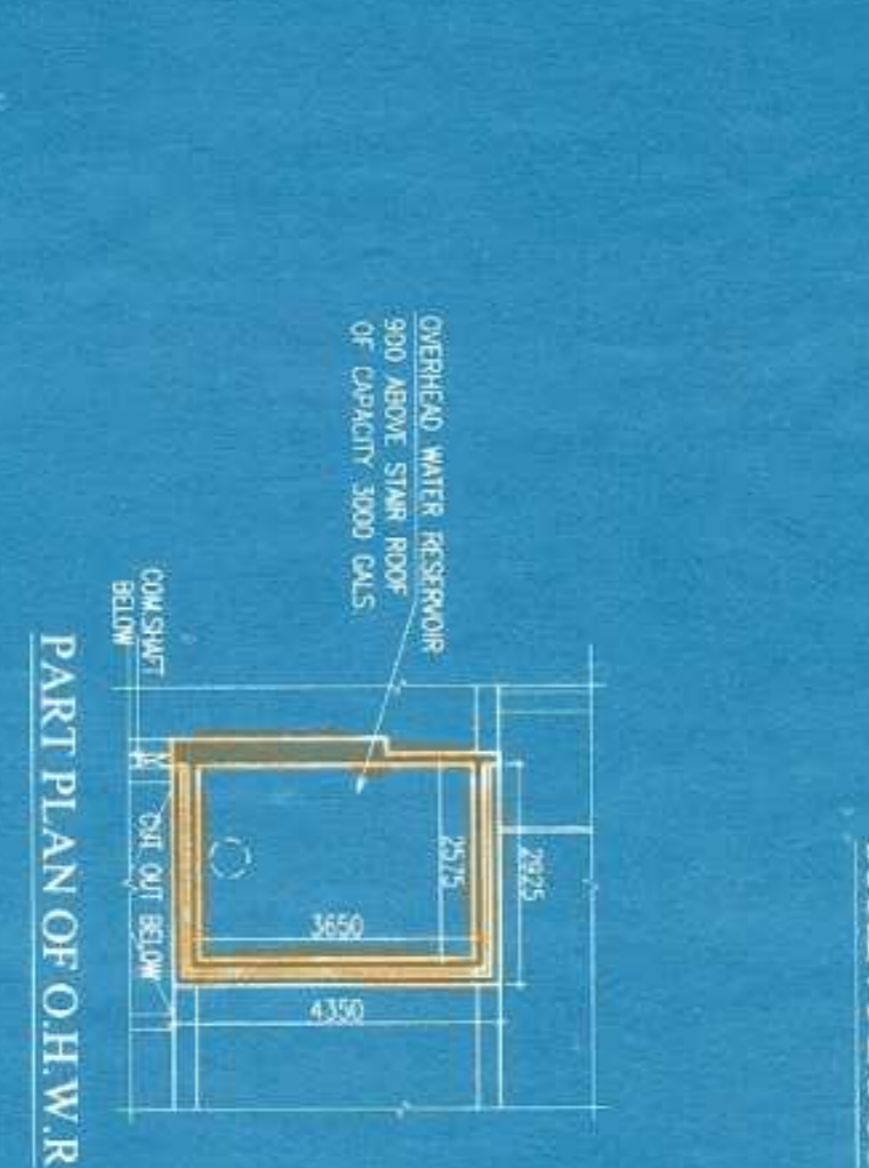
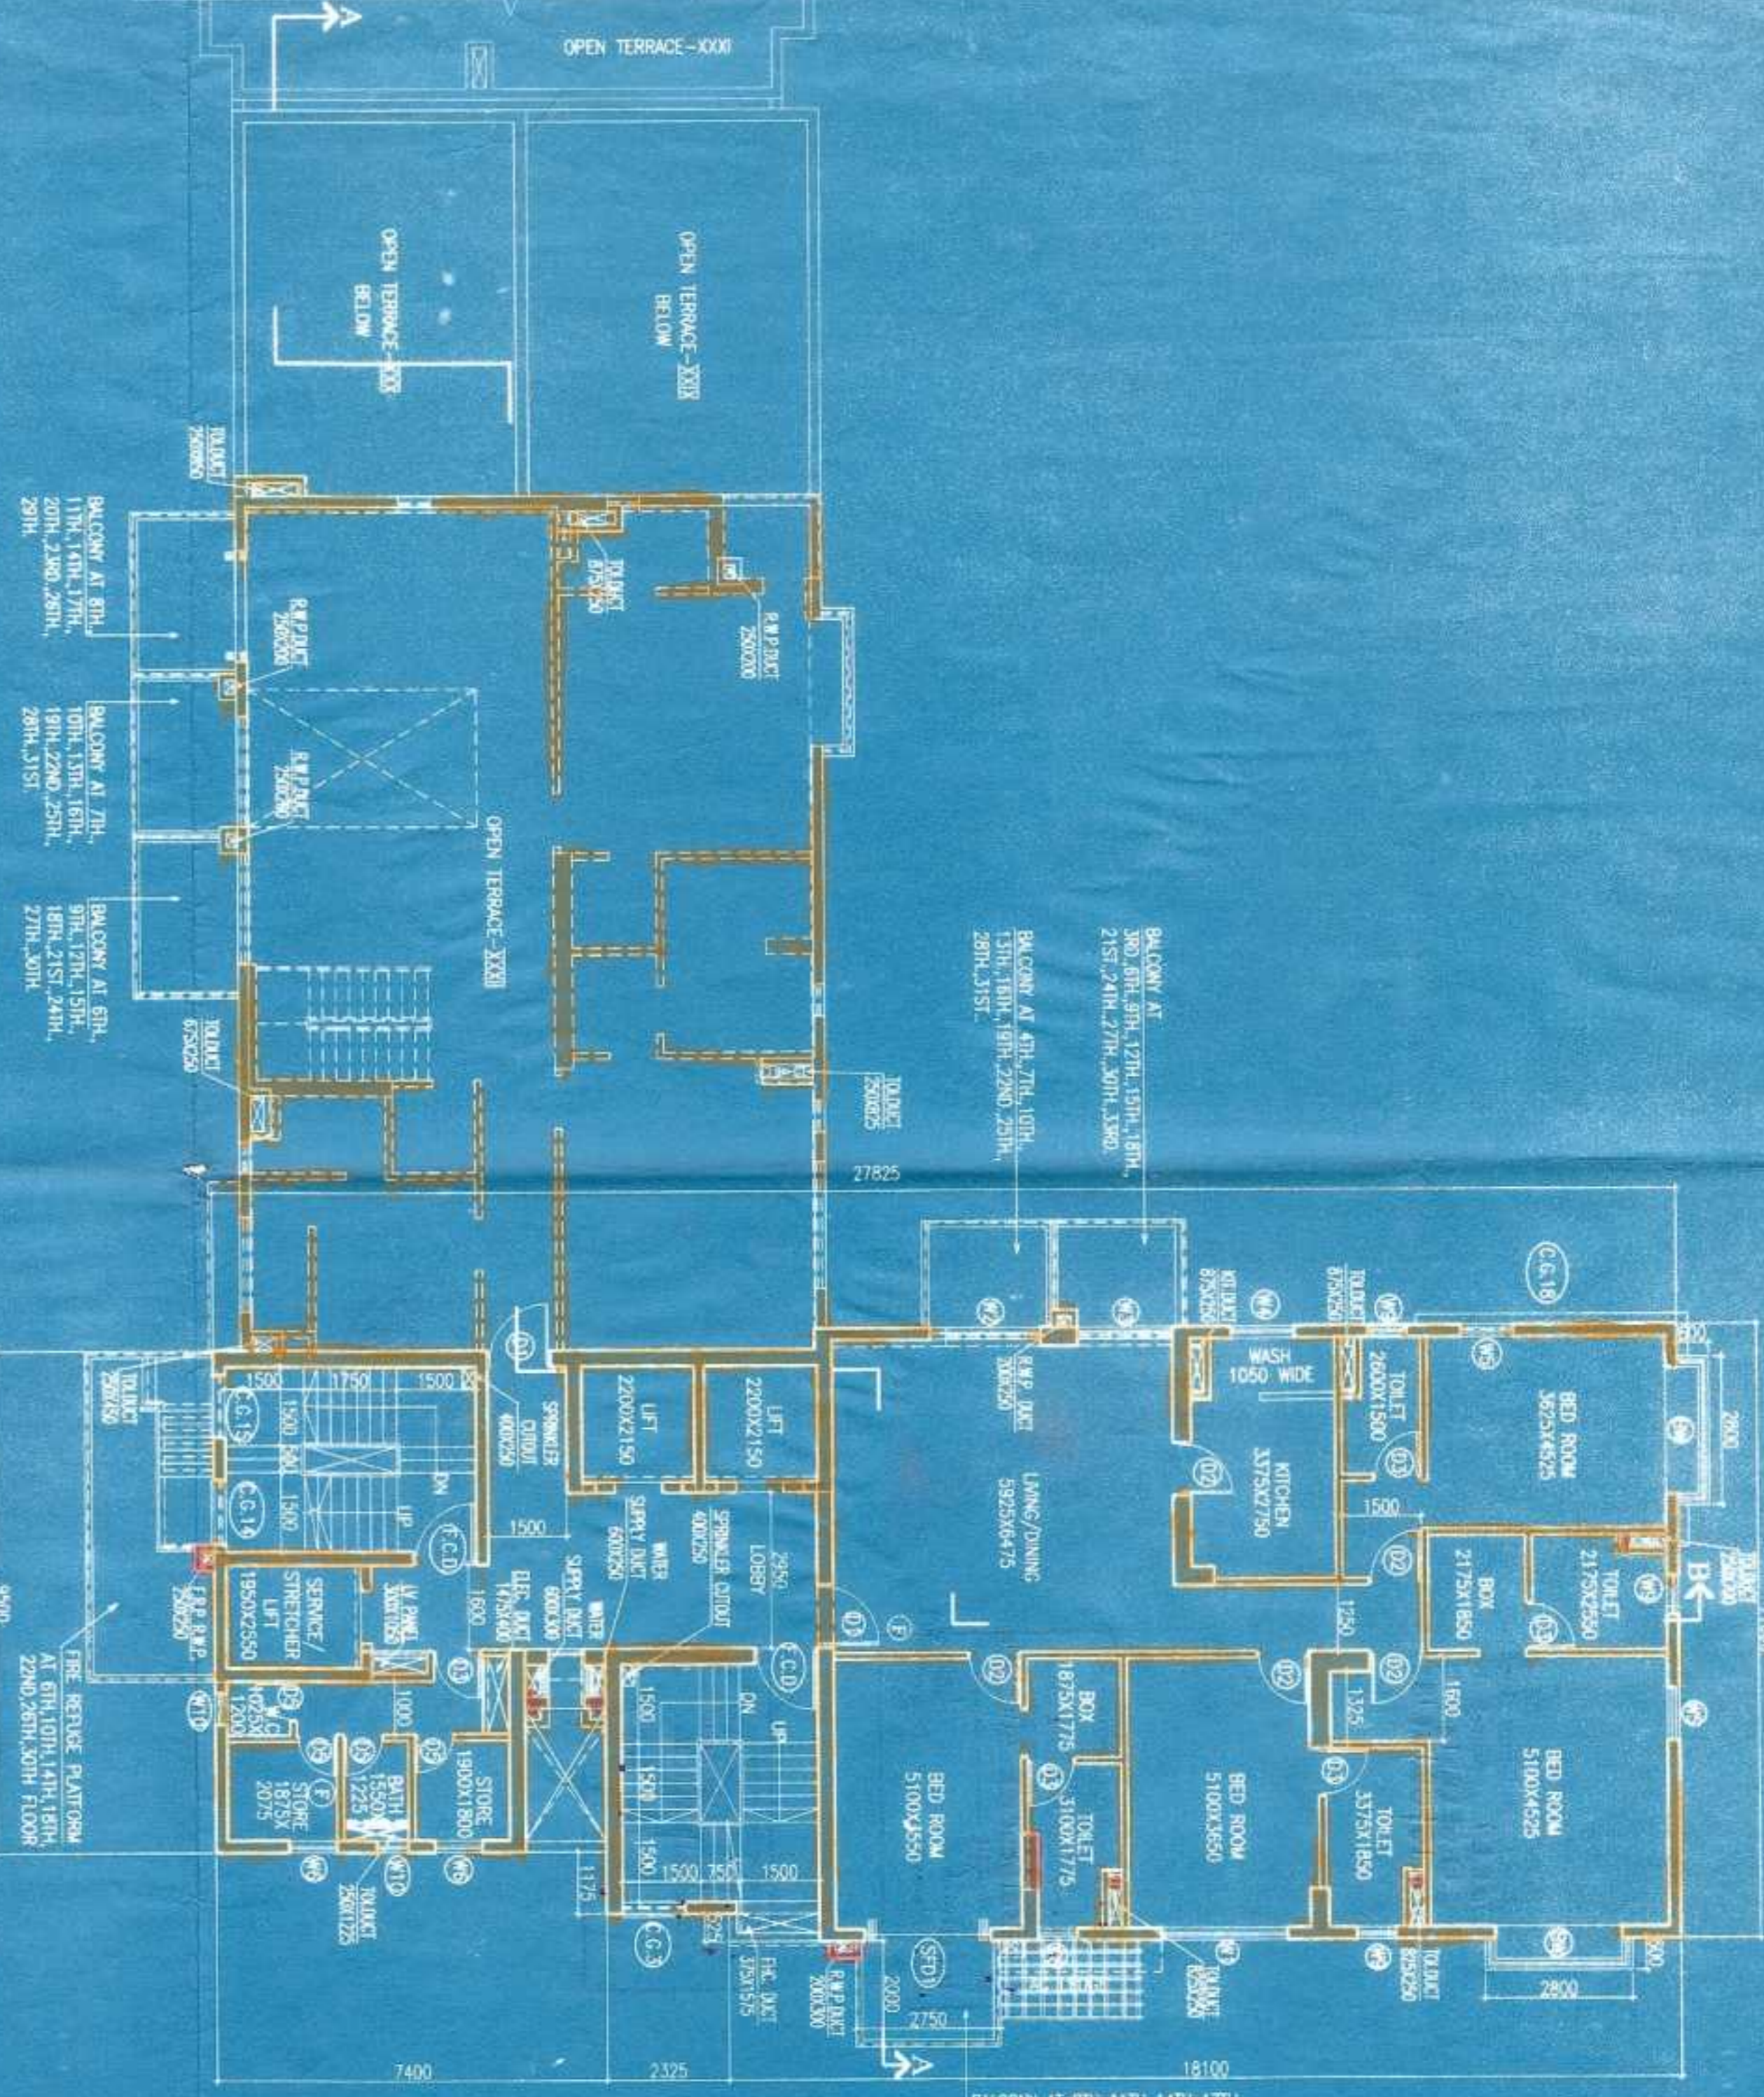


SCHEDULE OF DOORS & WINDOWS

NO.	SLT.	UNIT	SIZE
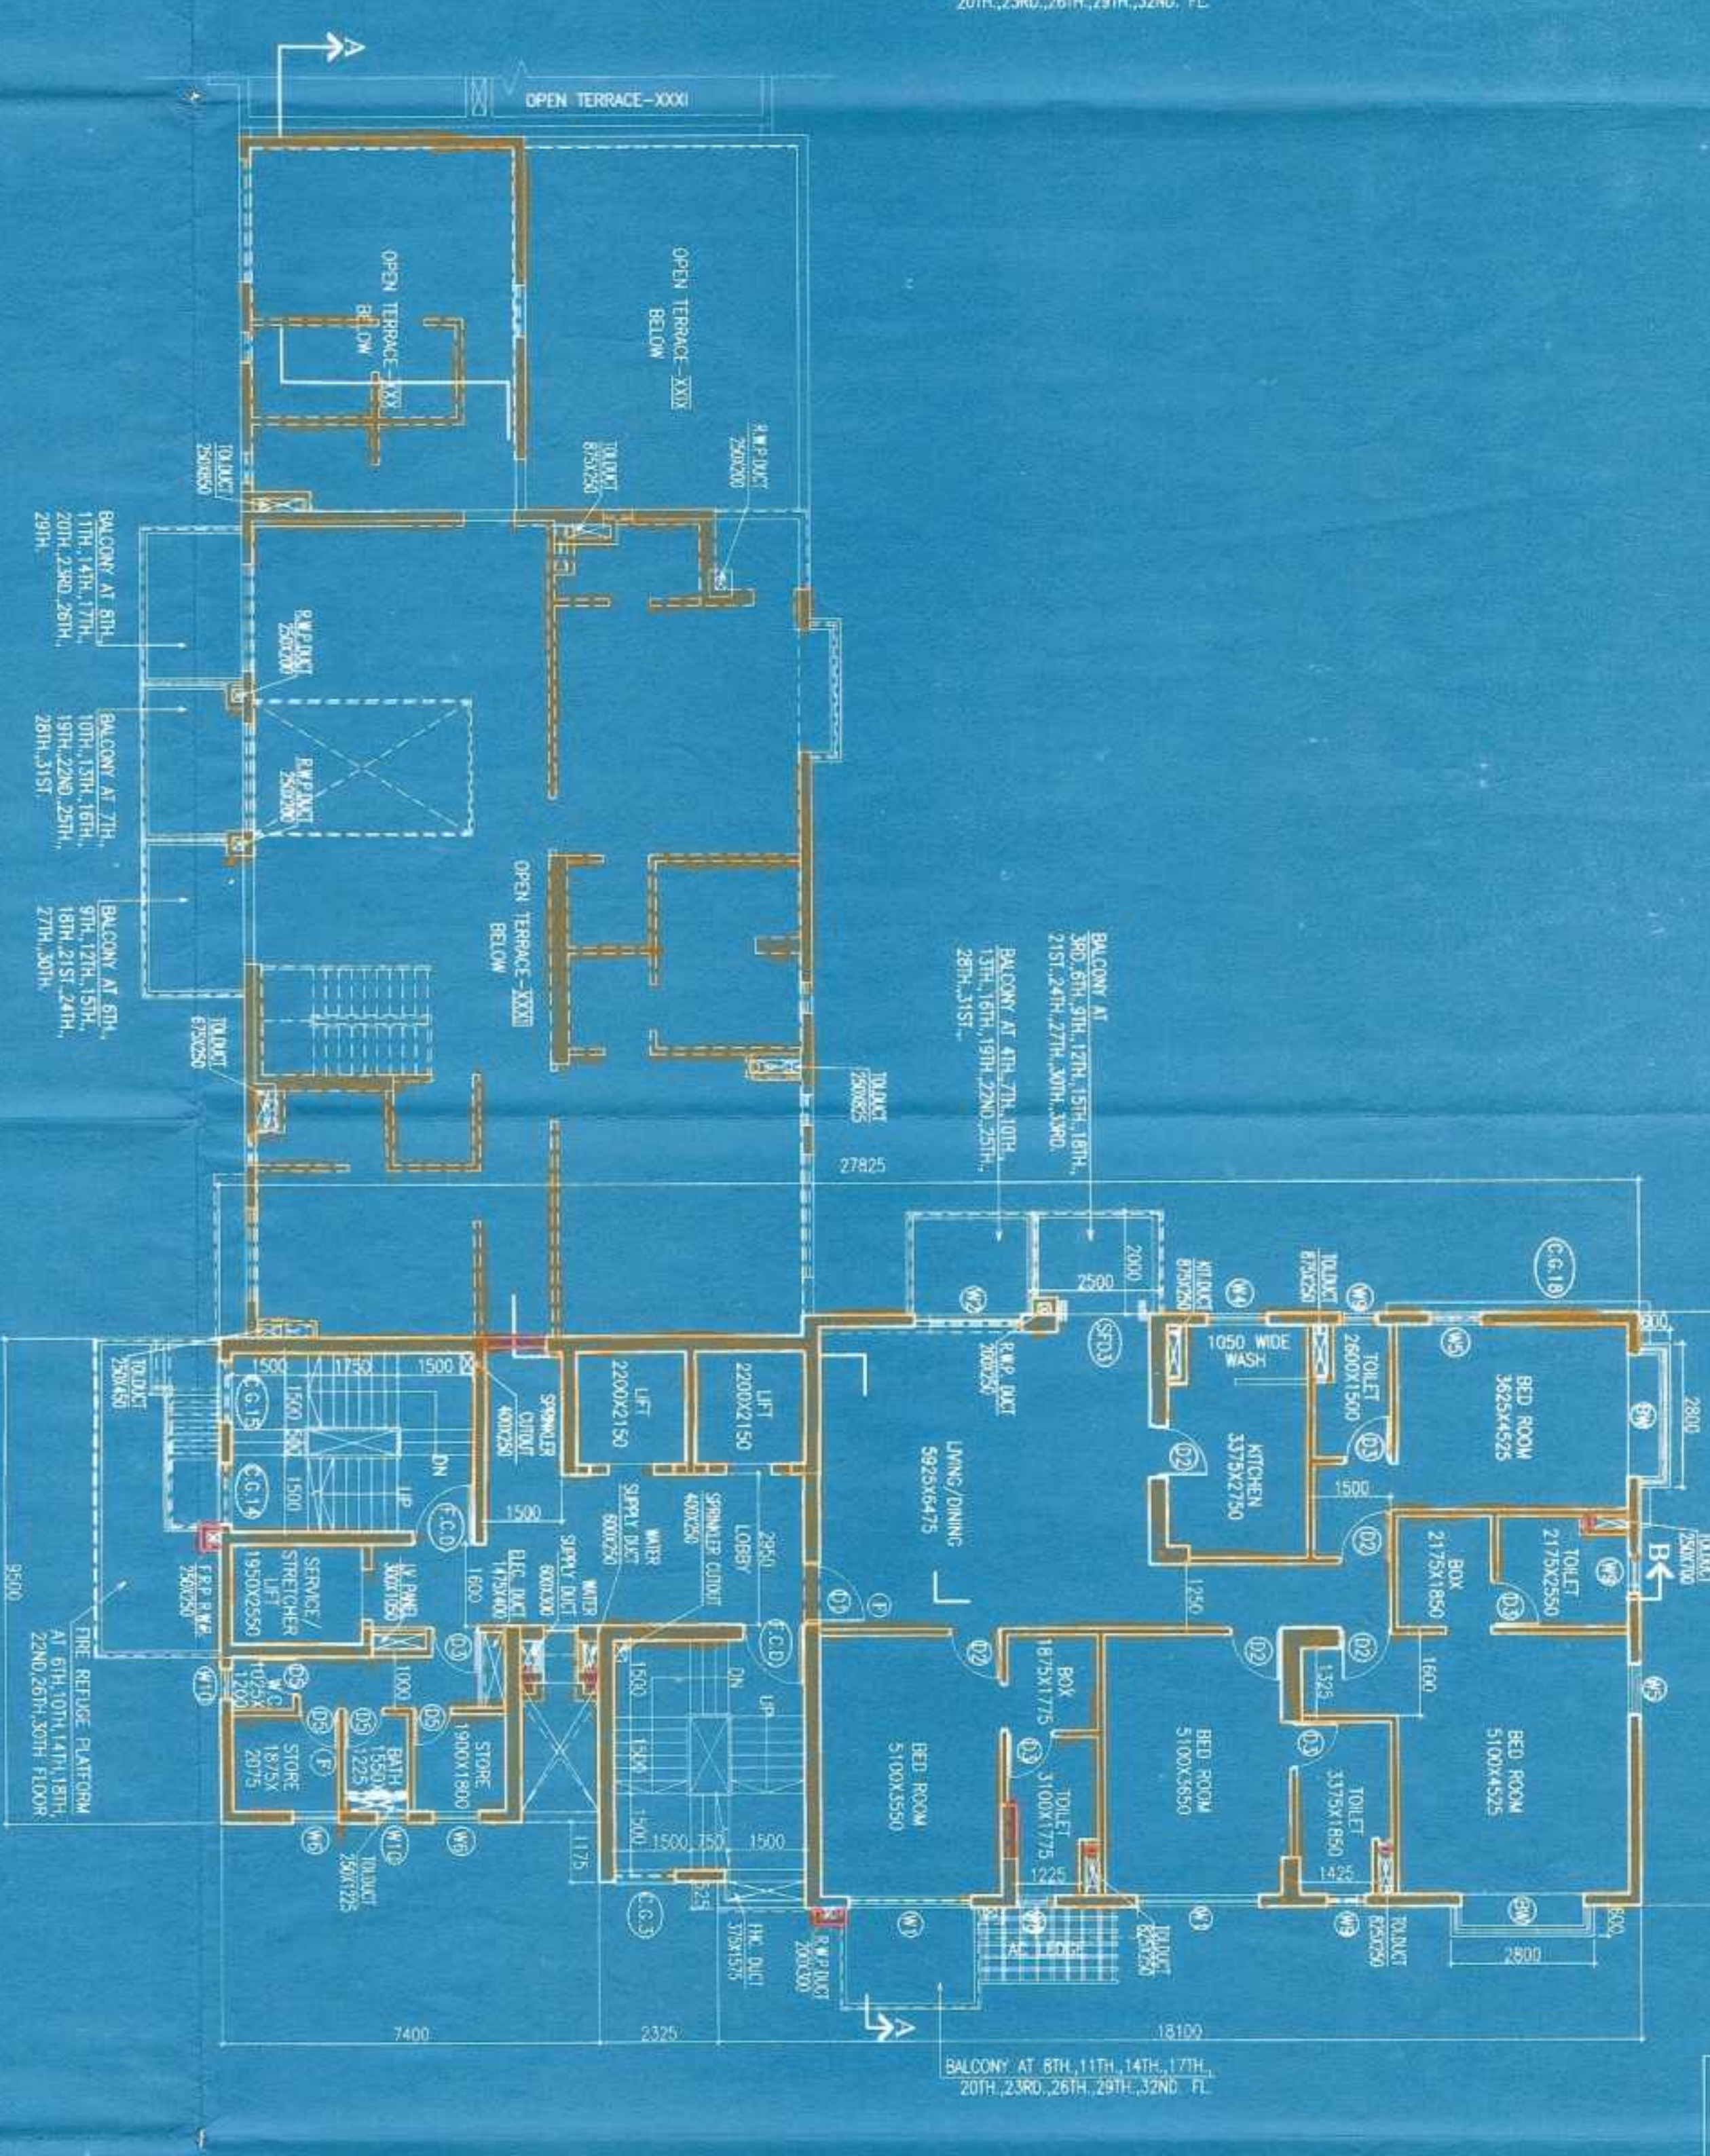

THOIR PARK APARTMENTS (P) LTD
 Director

Signature of Structural Engineer
 M. K. ROY

Signature of Geotechnical Engineer
 Dr. M. S. SINGH

Signature of Architect
 A. K. ROY

CERTIFICATE OF STRUCTURAL ENGINEER
 THIS IS TO CERTIFY THAT THE STRUCTURAL DESIGN AND DRAINAGE OF BOTH FOUNDATION AND SUPER STRUCTURE OF THE BUILDING HAS BEEN MADE BY ME CONSIDERING ALL POSSIBLE LOADS INCLUDING THE SEISMIC LOAD AS PER THE NATIONAL BUILDING CODE OF INDIA AND CERTIFIED THAT IT IS SAFE AND STABLE IN ALL RESPECTS.

AGRAWAL & AGRAWAL
 ARCHITECTS
 BARODA
 KOKATA
 SHEET NO. 30 / 18.02.18

U/R-26(2a) & (2b) of
K.M.C. Building rules
R.O.C. approved by
...
Dt: 12/12/2018

KOLKATA MUNICIPAL CORPORATION
PLANS & BUILDING DEPT.
K.M.C. BUILDING RULES 2008

Ex. Engineer
Br. No. - VIII




