

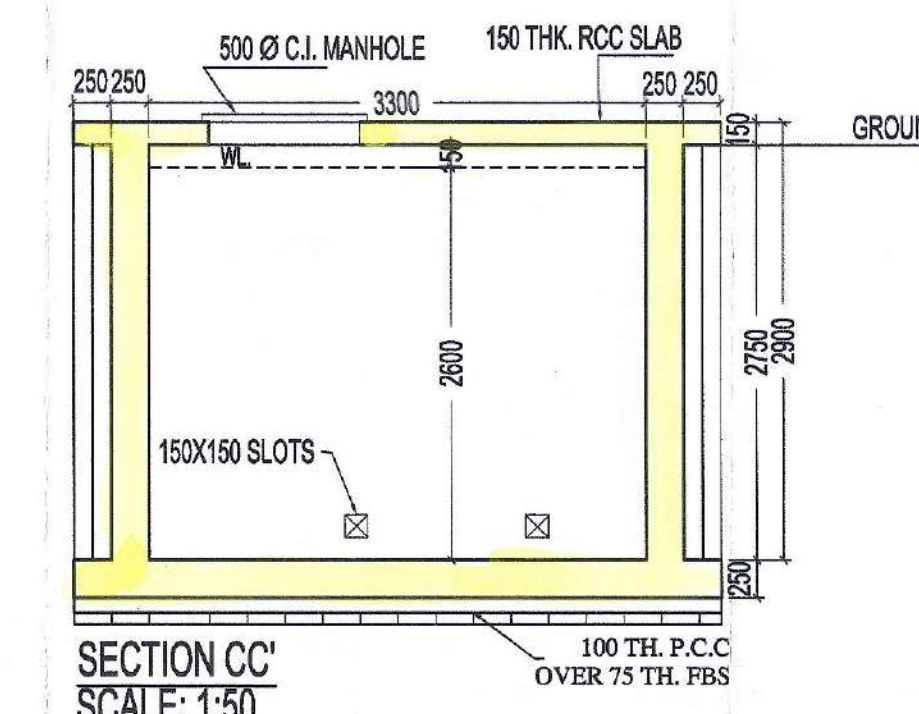



DETAIL PLAN OF UNDERGROUND WATER RESERVOIR
CAPACITY 2,00,000 LTS FOR FIRE AND 1,00,000 LTS FOR DOMESTIC USE

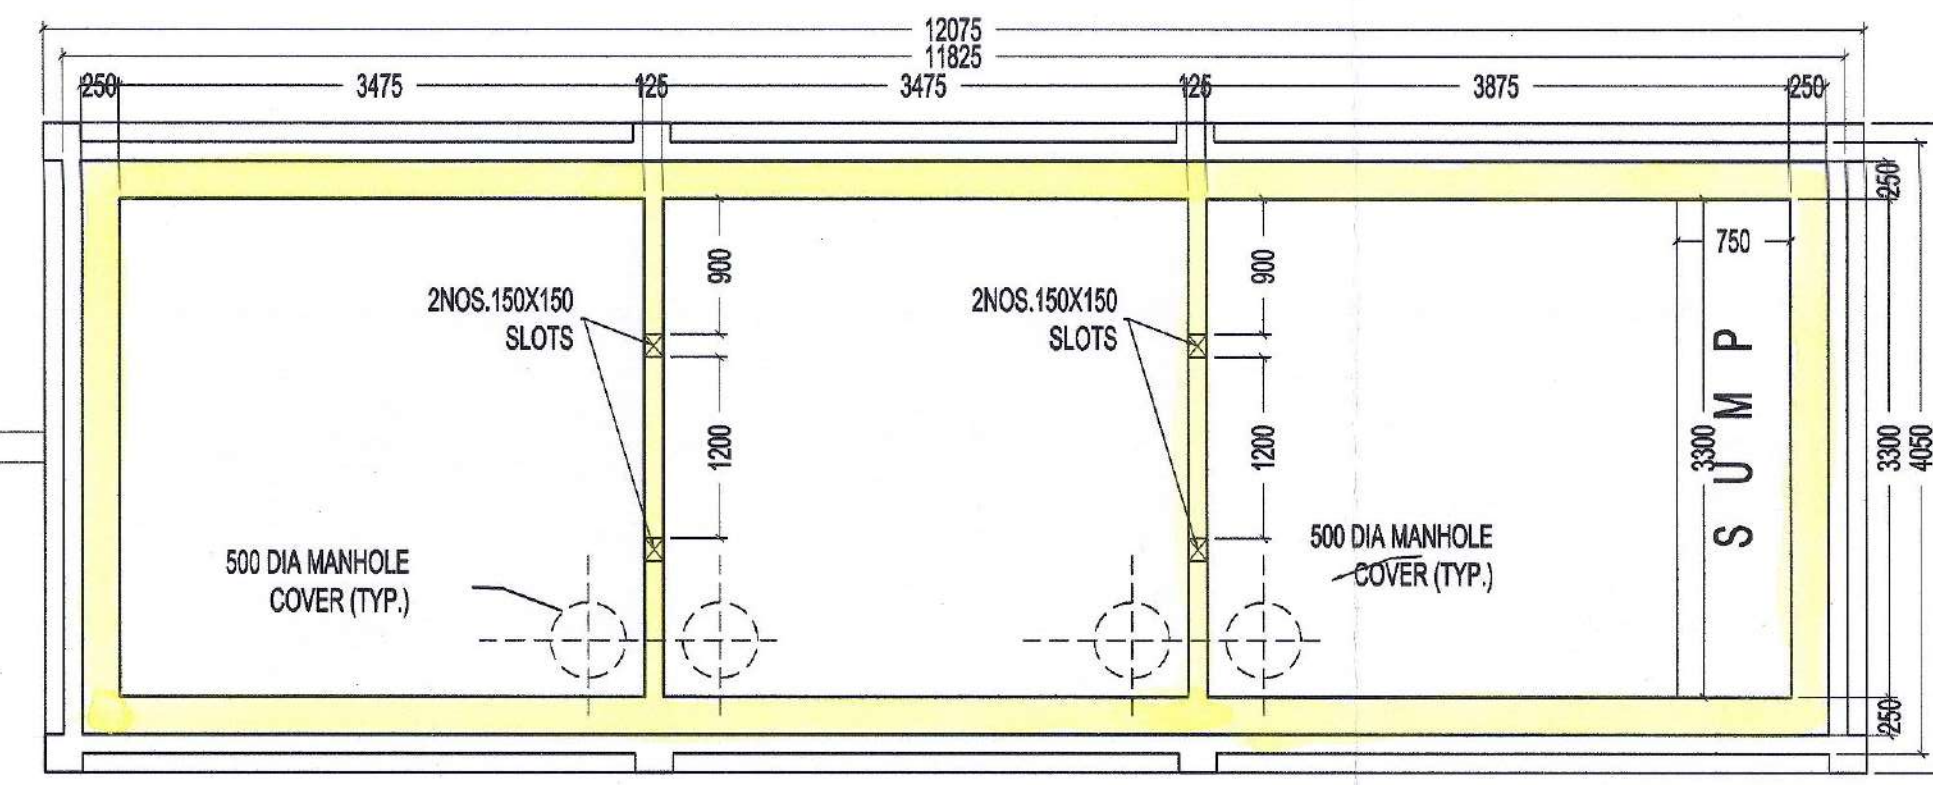


SCHEDULE OF WINDOW				SCHEDULE OF DOORS				
MASONRY OPENING		REMARKS	TYPE	MASONRY OPENING		REMARKS		
WIDTH	HEIGHT			WIDTH	HEIGHT			
W1	3000	2250	450	2700	D	1200	2400	
W2	2500	2250	450	2700	D1	1100	2400	
W3	2000	2250	450	2700	D2	900	2400	
W4	1500	2250	450	2700	D3	750	2400	
W5	1200	2250	450	2700	D4	1000	2400	
W6	1000	1000	1100	2700	D5	800	2400	
W7	800	1000	1700	2700	D6	2500	2400	
W8	2500	2250	450	2700	PCD	1000	2400	
WS	VARIES		VARIES		STAIR	RS	1500	2700
V1	1000	1000	H.T.&L.T ROOM		RS1	4000	2700	
V2	1200	1000	TOILET		DW1	1825	2400	
					DW2	1850	2400	
					SD	VARIES	2400	
					D2V	900	3400	
							TOILET	

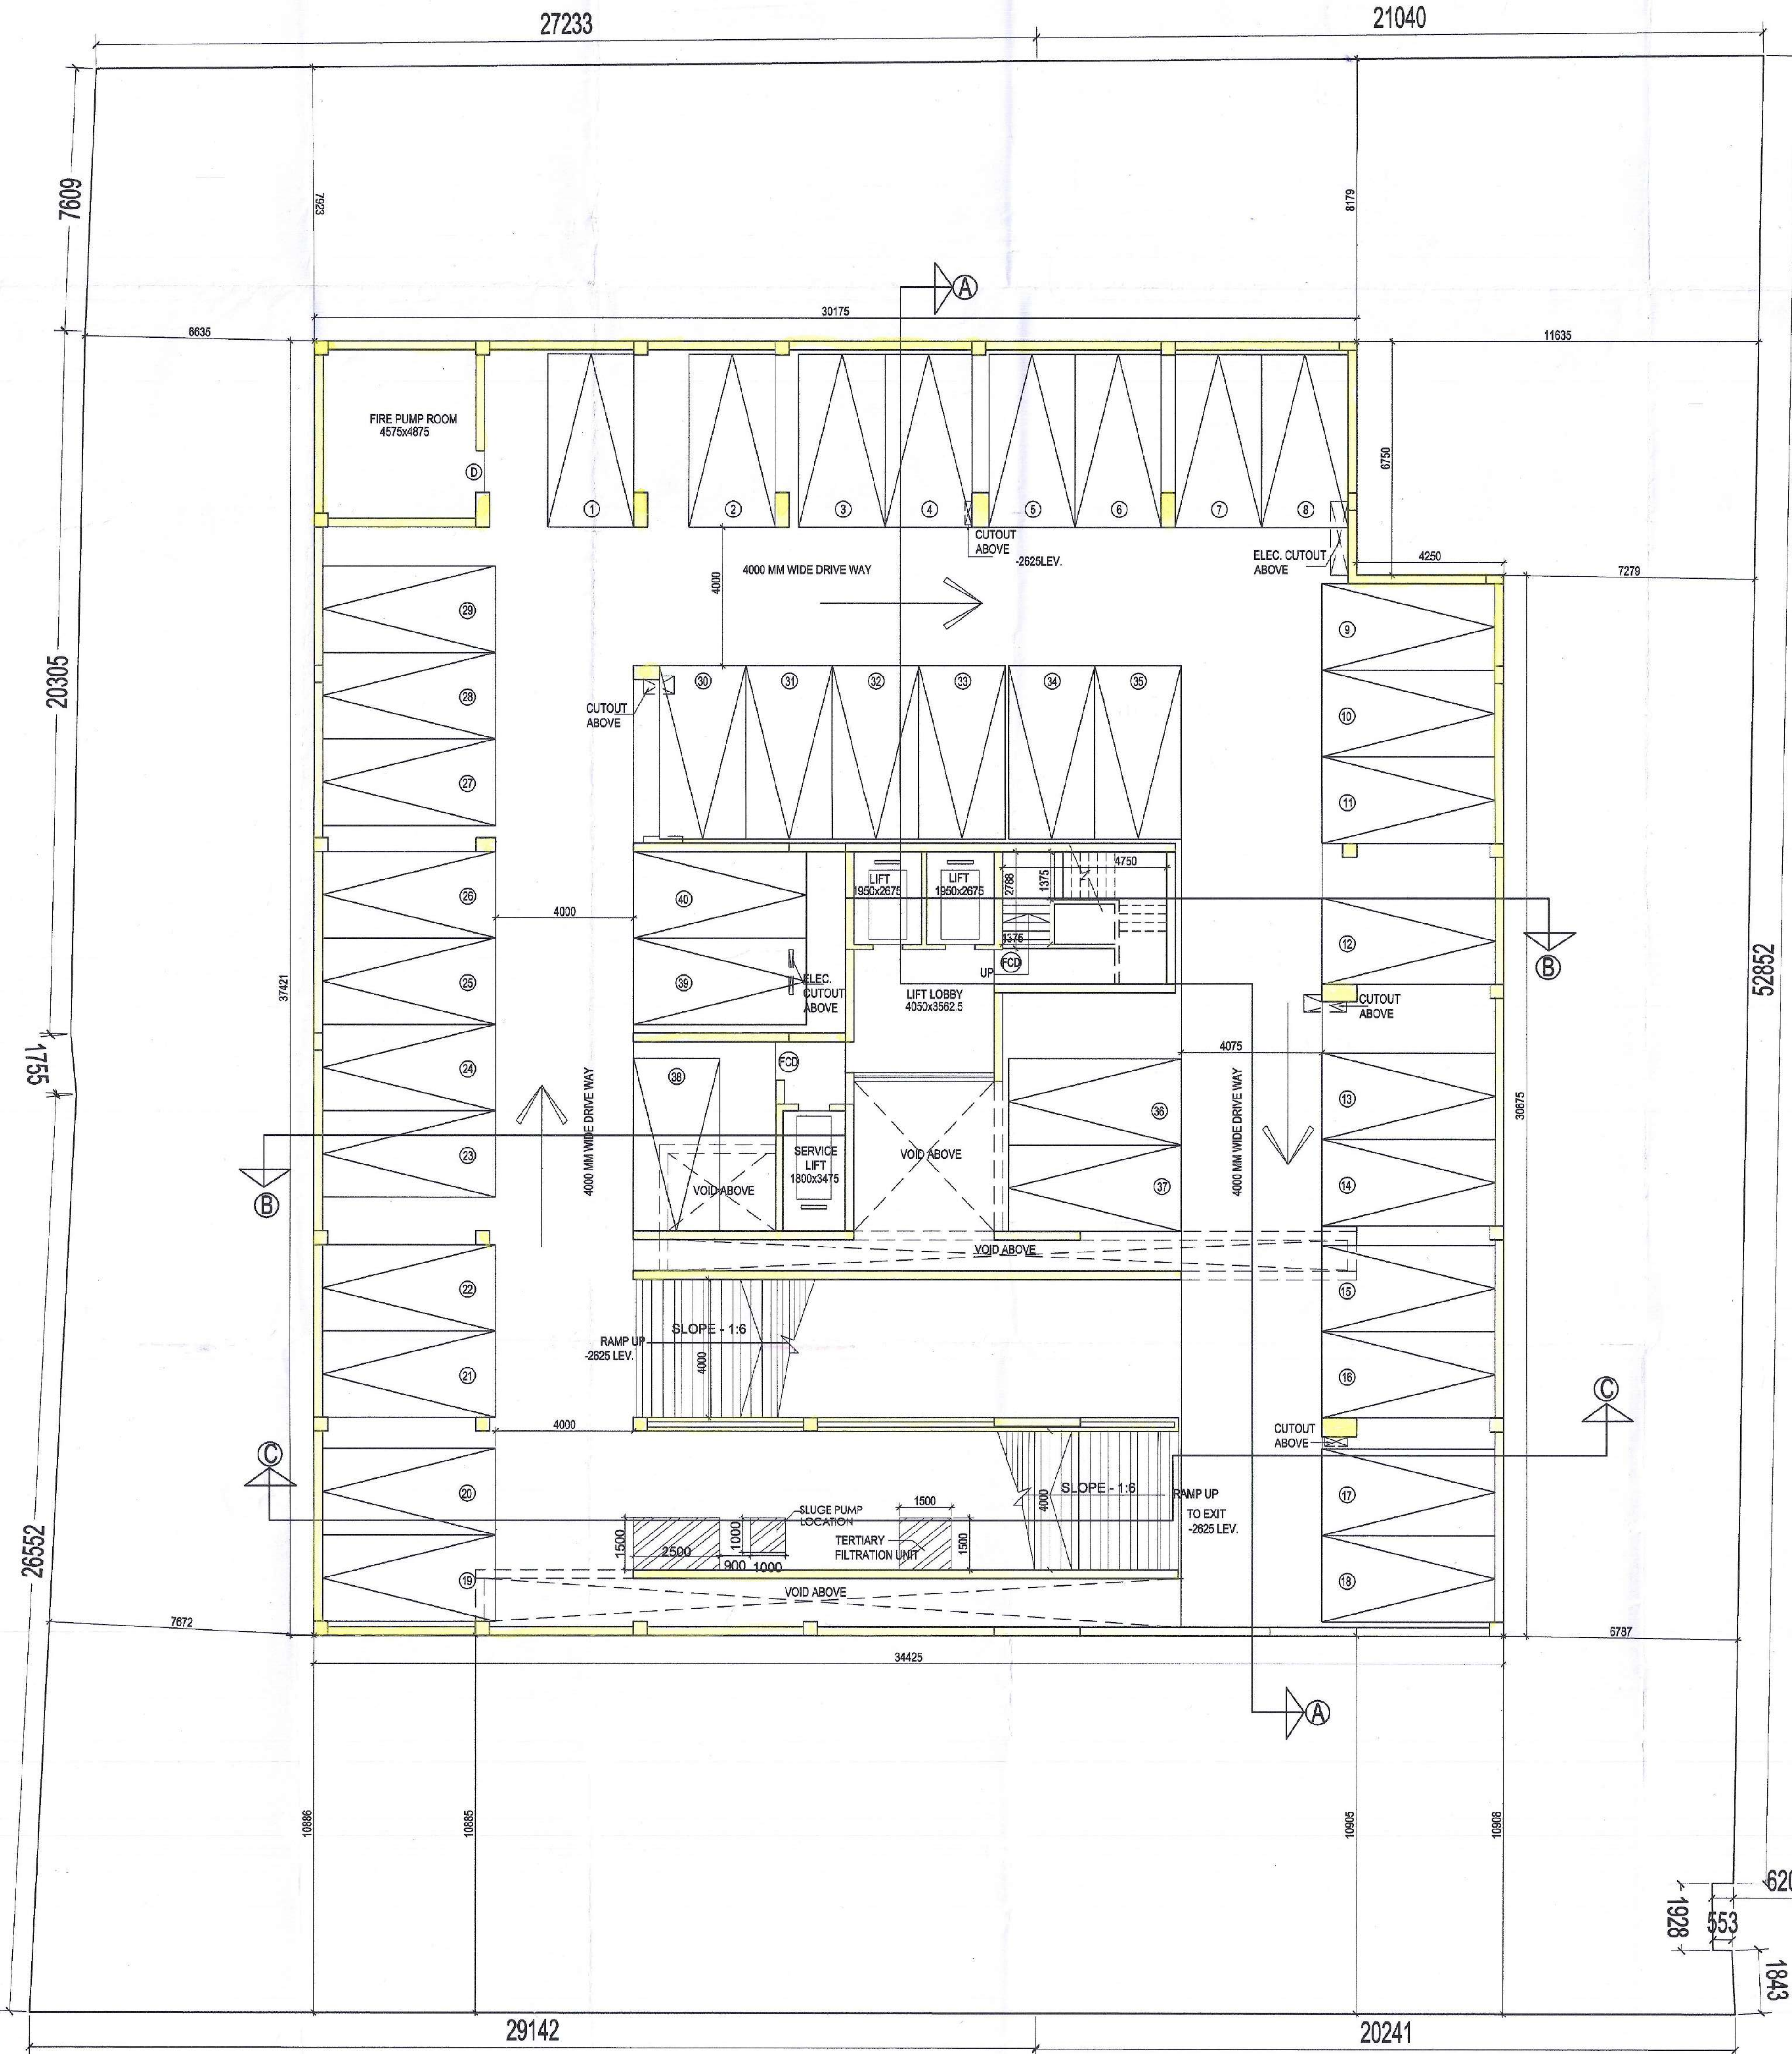

PLAN AT BASEMENT LEVEL

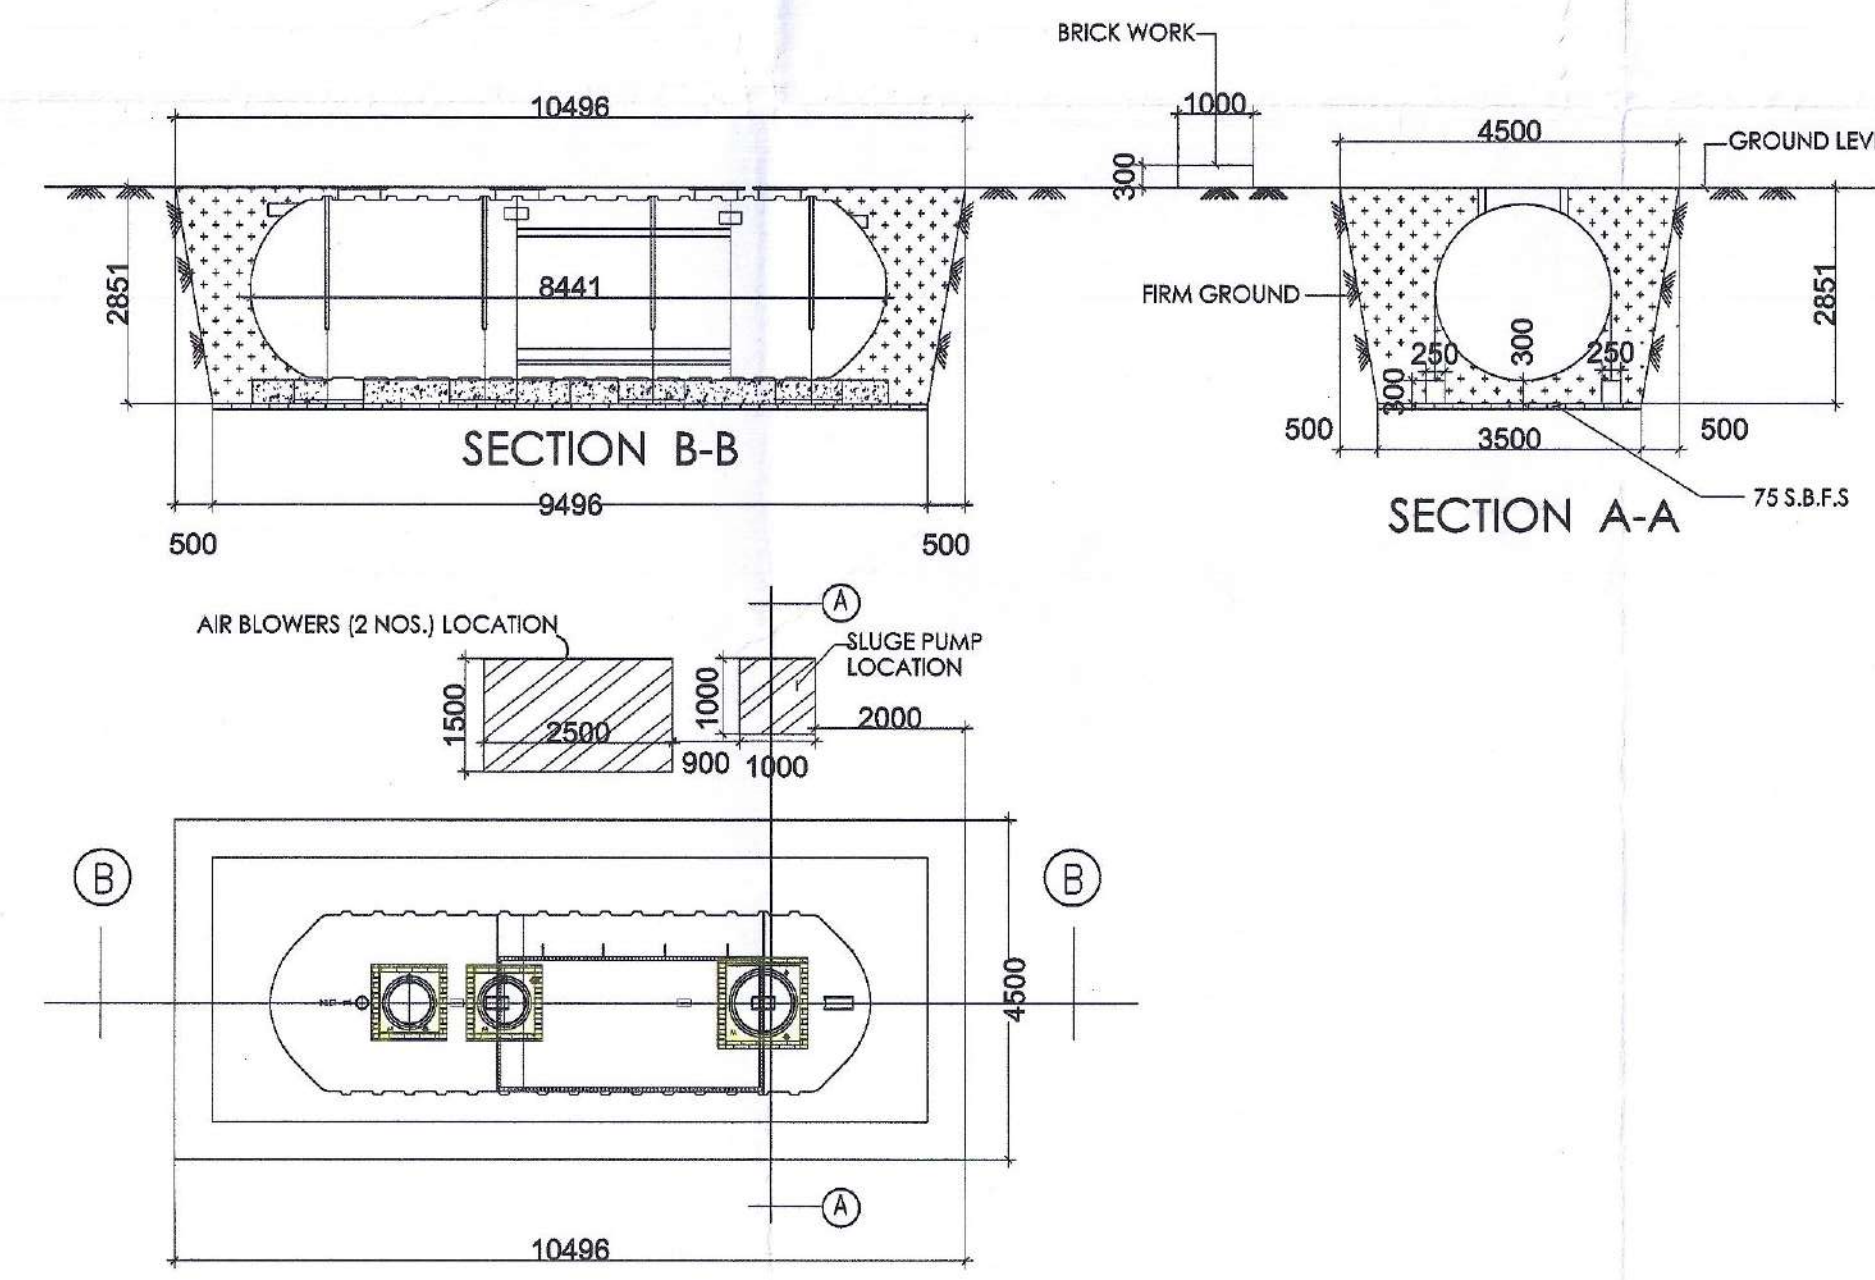

DETAILS OF S.T.P.

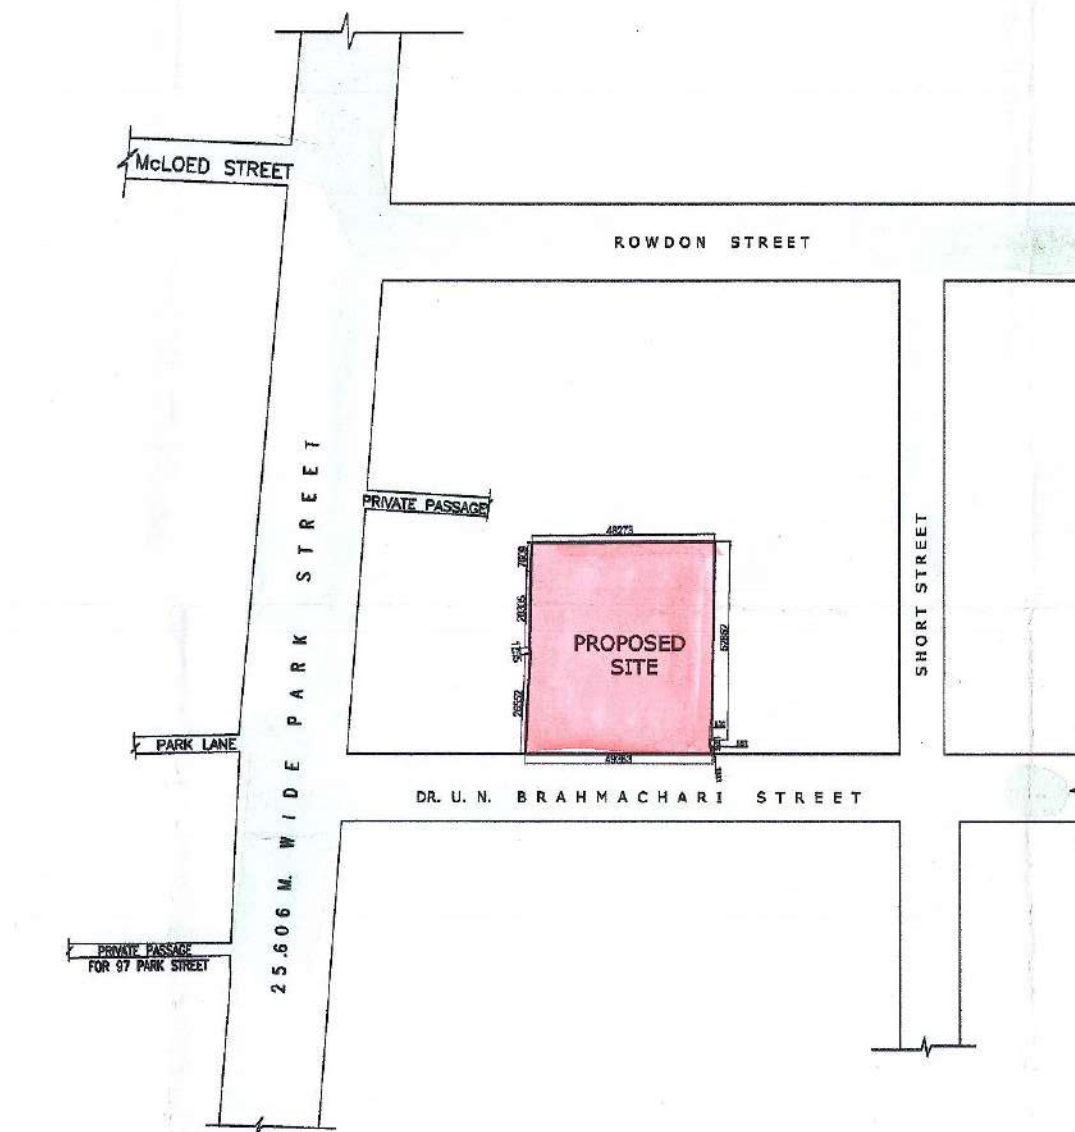

LOCATION PLAN

- LEGEND :
- SANCTIONED TO BE CONSTRUCTED - YELLOW FIRM
 - SANCTIONED NOT TO BE CONSTRUCTED - YELLOW HATCHED
 - PROPOSED TO BE CONSTRUCTED - RED FIRM

For and on behalf of:
Rutt Deen Pvt.
Cheksons Broking Co. Pvt. Ltd.
Techmart Broking Co. Pvt. Ltd.

For and on behalf of:
Rutt Deen Pvt. Ltd.
Cheksons Broking Co. Pvt. Ltd.
Techmart Broking Co. Pvt. Ltd.

DILEEP SINGH MEHTA
Designated Partner-Louden Developers LLP
Constituted Attorney

Dileep Singh Mehta
Designated Partner-Louden Developers LLP
Constituted Attorney

SAUGATA MITTRA
B. ARCH., AIA
CA/2002/29849

SIGNATURE OF ARCHITECT
SAUGATA MITTRA
REG. NO. - CA/2002/29849

CERTIFICATE OF STRUCTURAL STABILITY
I HEREBY CERTIFY THAT THE FOUNDATION AND SUPERSTRUCTURE OF THE BUILDING PROPOSED FOR CONSTRUCTION ON PREMISES NO.- 21B, DR. U.N.BRAHMACHARI STREET, WARD NO.- 63, BOROUGH NO.-VII, UNDER KOLKATA MUNICIPAL CORPORATION, HAVE BEEN SO DESIGNED BY ME THAT SUCH FOUNDATION AND SUPER STRUCTURE SAFE IN ALL RESPECT INCLUDING THE CONSIDERATION OF BEARING CAPACITY OF SOIL ETC.

BIBEK BIKASH MULLICK
E. S. E. - 1/75
KOLKATA MUNICIPAL CORPORATION

SIGNATURE OF STRUCTURAL ENGINEER
BIBEK BIKASH MULLICK
118/28 BHUBAN MOHAN ROY ROAD
KOLKATA-700 008
EMPANELMENT NO. - ESE-1/75

V. Sengupta
KAUSHIK SENGUPTA
E.S.E. (M.A. STRUCTURAL)
STRUCTURAL REVIEWER (M.M.C.)
E.S.E. - 1/75

SIGNATURE OF STRUCTURAL REVIEWER
KAUSHIK SENGUPTA
EMPANELMENT NO. - ESR-1/7615

J. N. GHOSH
ME (Geo-technical Engg.)
BCE, Chartered Engineer
Fellow (I.E.S.), F.A.I.
Consulting Engineer & Valuer
(6.7/1/4)

SIGNATURE OF GEO-TECHNICAL ENGINEER
J.N.GHOSH
37B, HINDUSTAN ROAD,
FIRST FLOOR, KOLKATA-700 029

PROJECT TITLE:
PROPOSED ADDITION TWO ADDITIONAL FLOOR AND ALTERATION TO B+G+21 STORIED (HT. : 79.8 M) RESIDENTIAL BUILDING AT PREMISES NO.- 21B, DR. U.N.BRAHMACHARI STREET, WARD NO.- 63, BOROUGH NO.- VII, KOLKATA- 700016.

B.P. NO. : 2015070096, DATED :- 15. OCT. 2015
PLAN AT BASEMENT LEVEL, LOCATION PLAN, DETAILS OF S.T.P. AND DETAILS OF UNDERGROUND WATER RESERVOIR

PROJECT ARCHITECT:
SHELTER CONSULTANTS FOR HUMAN SETTLEMENT
Flat no.-38, 7th Floor, Kohnoor Building,
105 park street, Kolkata-16.
Tel. : + 91-33- 2265-1263 / 64.
E-mail : saugata.shelter@gmail.com
144/B, Becharam Chatterjee Street, Kolkata-700061.
566 Anna Salai, Teynampet, Chennai-600018.

DEALT BY: S. Chowdhury
SCALE : 1:100
DATE : 01.01.2016
DRG. NO. : 21B.DR.UNBR/KMC/ARCH/RS-02

SPACE FOR OFFICE USE

