


13TH FLOOR PLAN

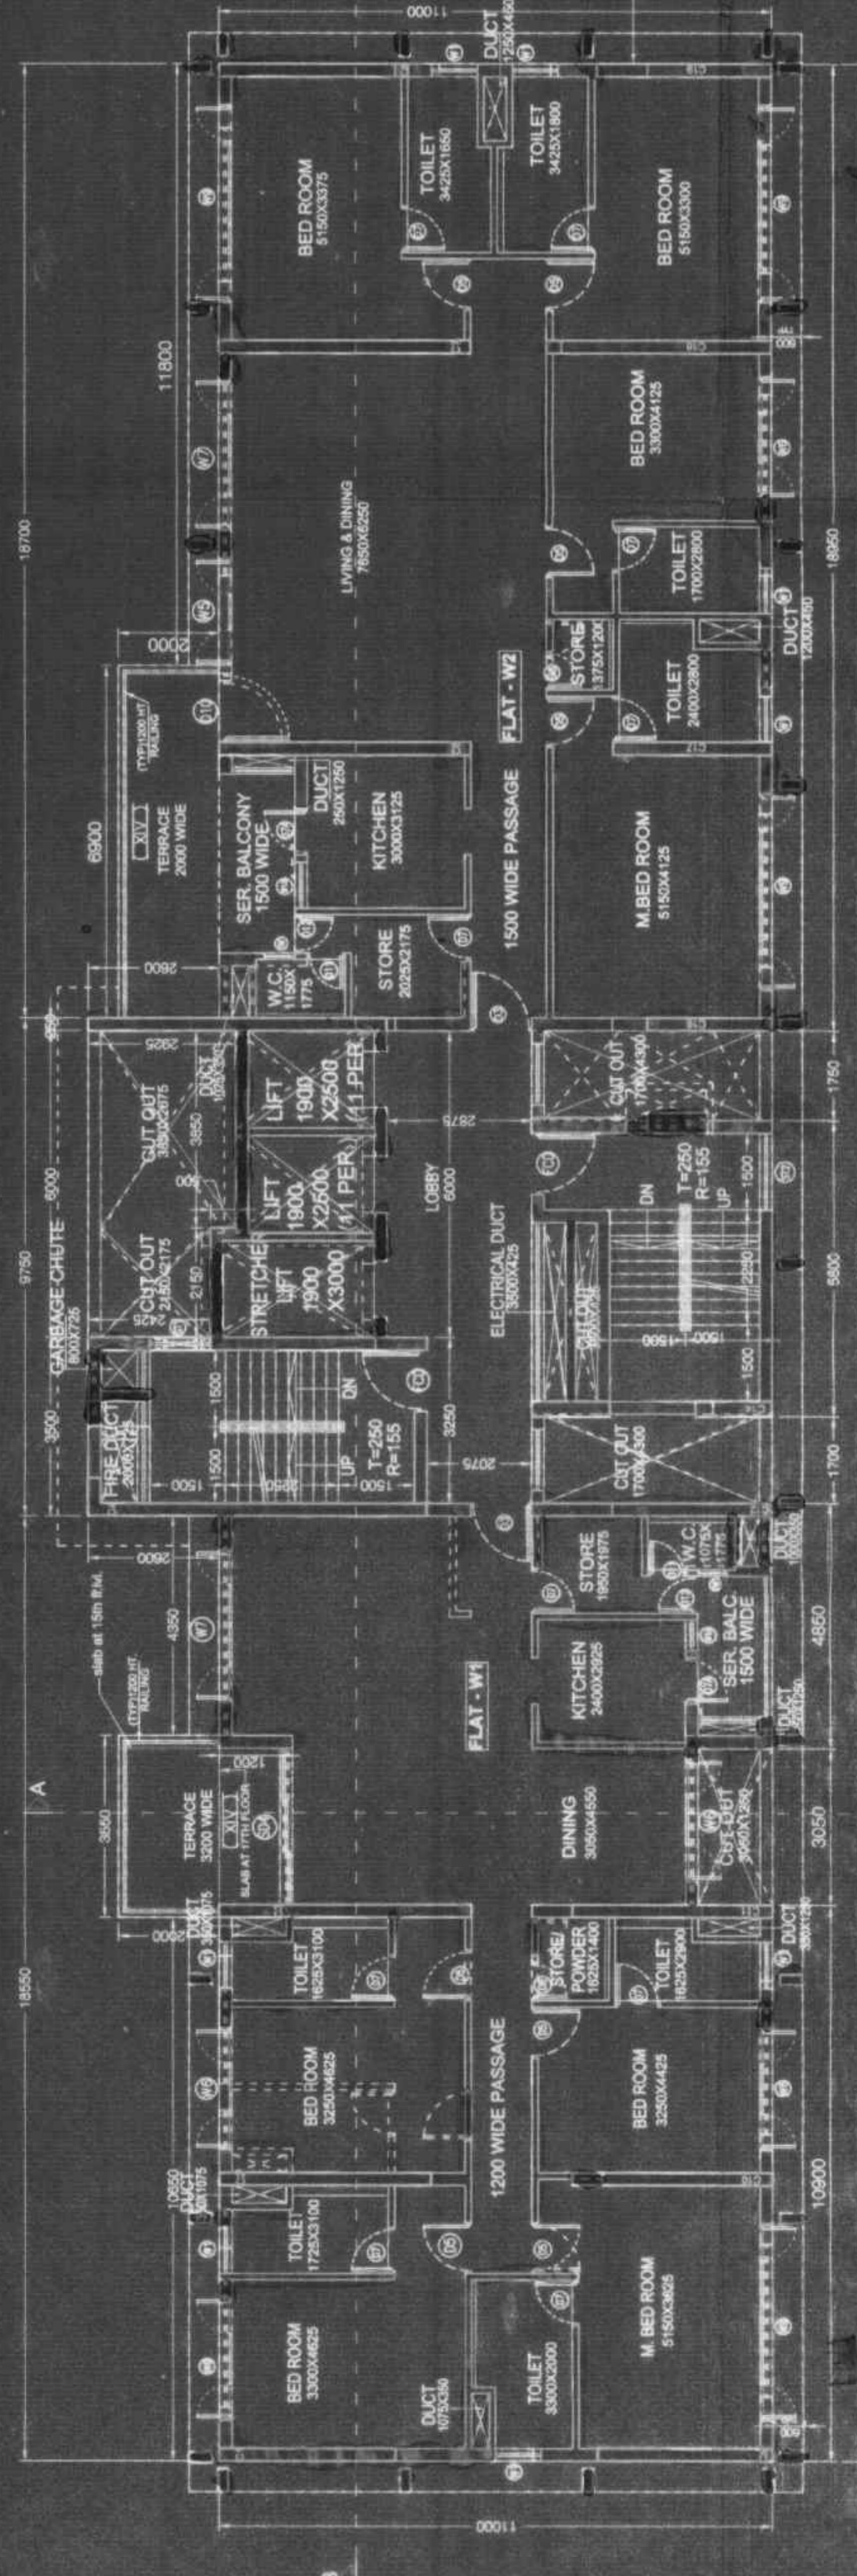

14TH FLOOR PLAN



THIS IS TO CERTIFY THAT THE STRUCTURAL DESIGN DRAWINGS OF BOTH FOUNDATION AND SUPERSTRUCTURE OF THE BUILDING HAS BEEN PREPARED IN ACCORDANCE WITH THE REQUIREMENTS OF THE NATIONAL BUILDING CODE AND RESPECTIVE STATE BUILDING CODES AND IS IN ORDER FOR THE ISSUANCE OF THE PERMIT OF INDIA AND CERTIFIED THAT IT IS SAFE AND STABLE WITH ALL RESPECT TO THE LOADS AND STRESSES.

SIGNATURE OF OWNER

Dr. R. S. JANGID
 Director of Civil Engineering
 I.I.T. Bombay, Powai, Mumbai-400 075







PROJECT: PROPOSED ADDITION OF 3 FLOORS OVER THE G-24 STORED BUILDING RULE 2009 AT PREMISES NO. 87, CHRISTOPHER ROAD, KOLKATA - 700 046, WARD - 8B, BOROUGH - VII, PS - TANGRA WITHIN KOLKATA MUNICIPAL CORPORATION.

CLIENT: HARMONY VINIMAY PVT. LTD.

ARCHITECT: MAHESHWARI & ASSOCIATES
 37A BAGER ROAD, 2ND FLOOR, ALFORS,
 TANGRA, KOLKATA - 700 046

TITLE: THIRTEENTH FLOOR & FOURTEENTH FLOOR PLAN

NO.	REV.	DATE	SCALE	DATE	BY	CHECKED	DATE
01	0	04.03.16	1:100	04.03.16	S. S. ROY		

PARITY'S COPY

KOCHU BUILDING CORPORATION
BUILDING DEPT.


