




NORTH SIDE ELEVATION

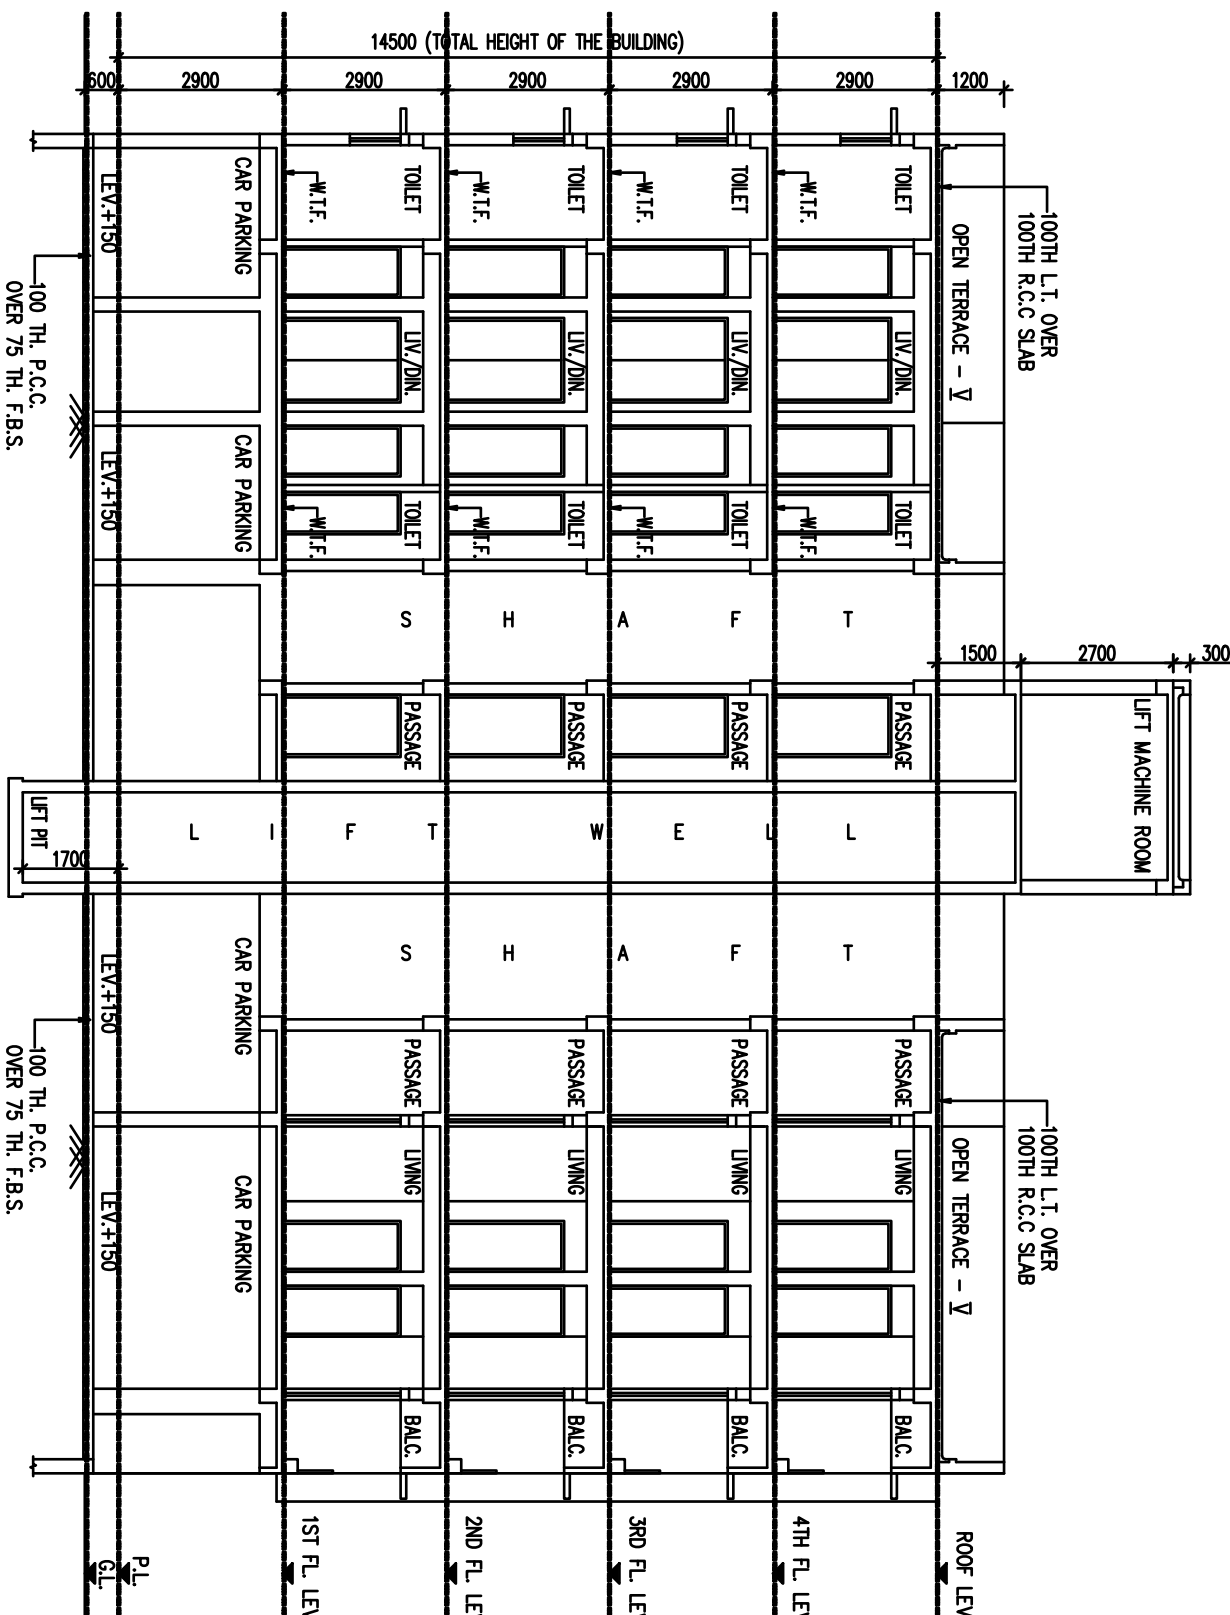


SECTION AT - AA

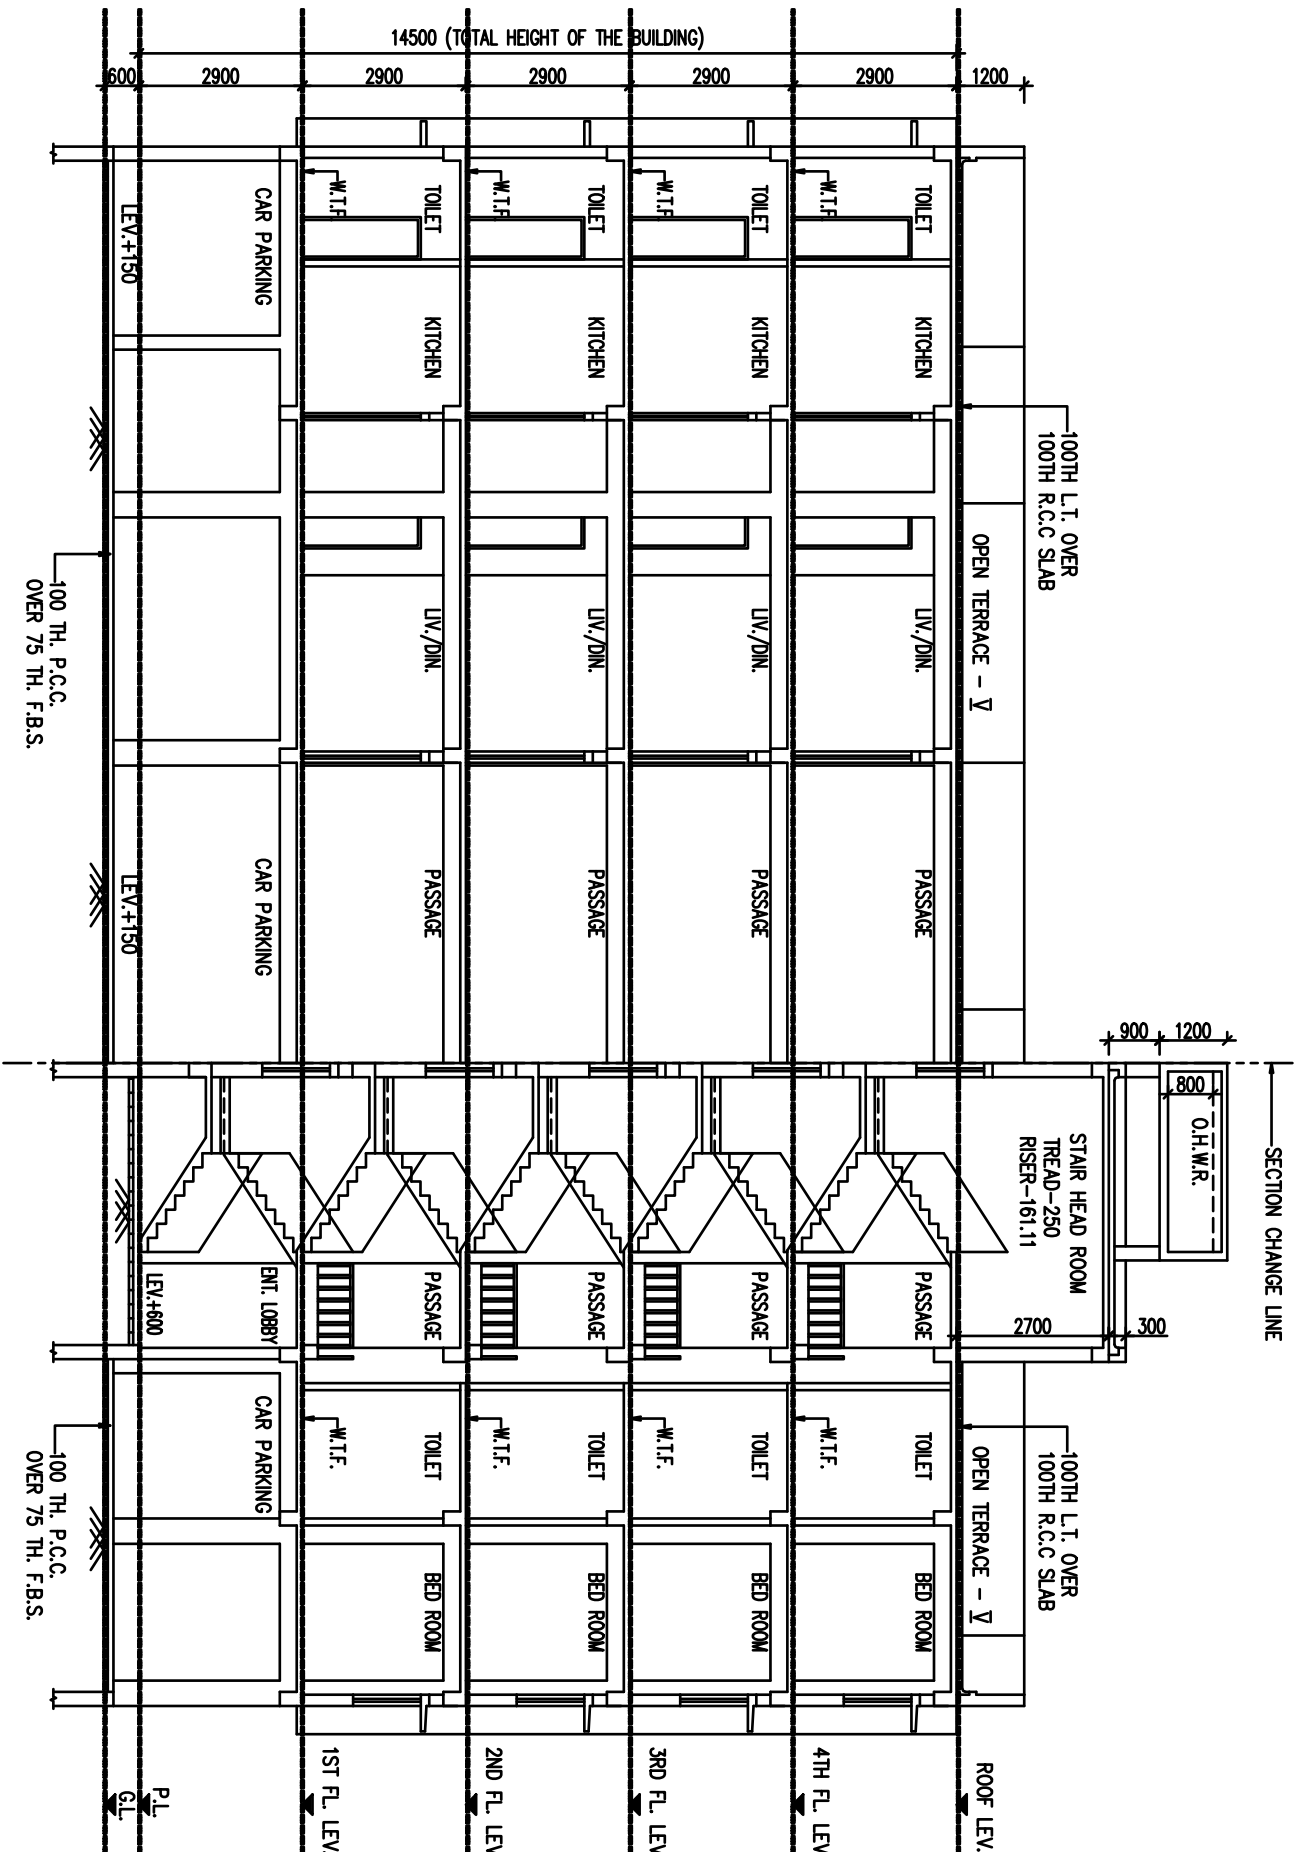

SECTION AT - BB

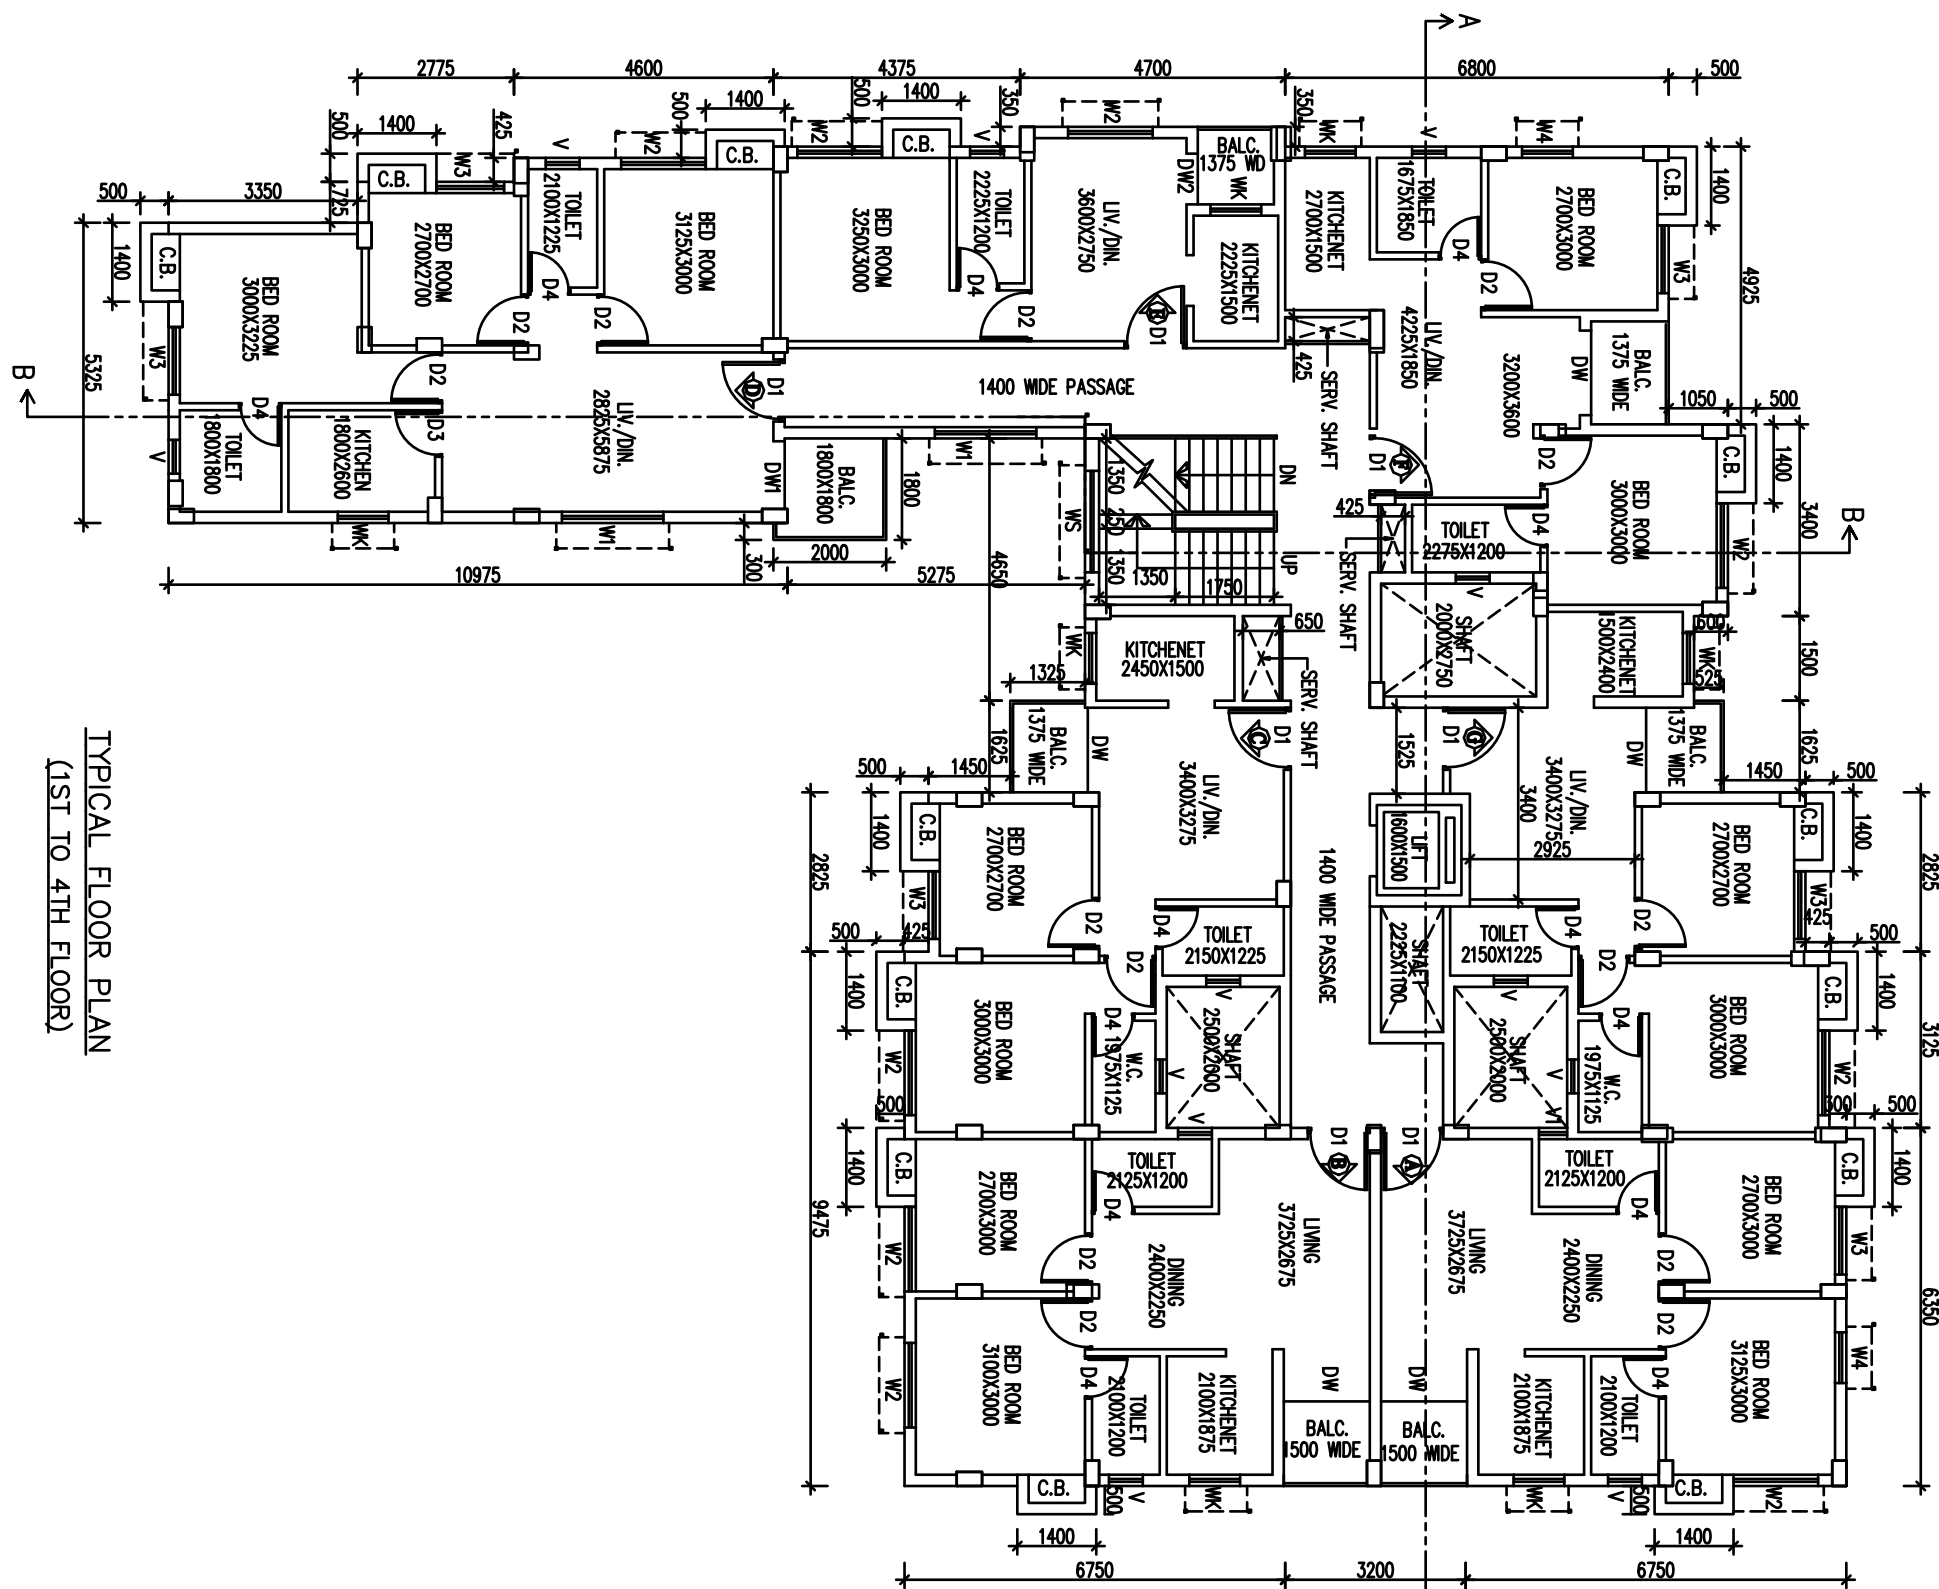

TYPICAL FLOOR PLAN  
(1ST TO 4TH FLOOR)

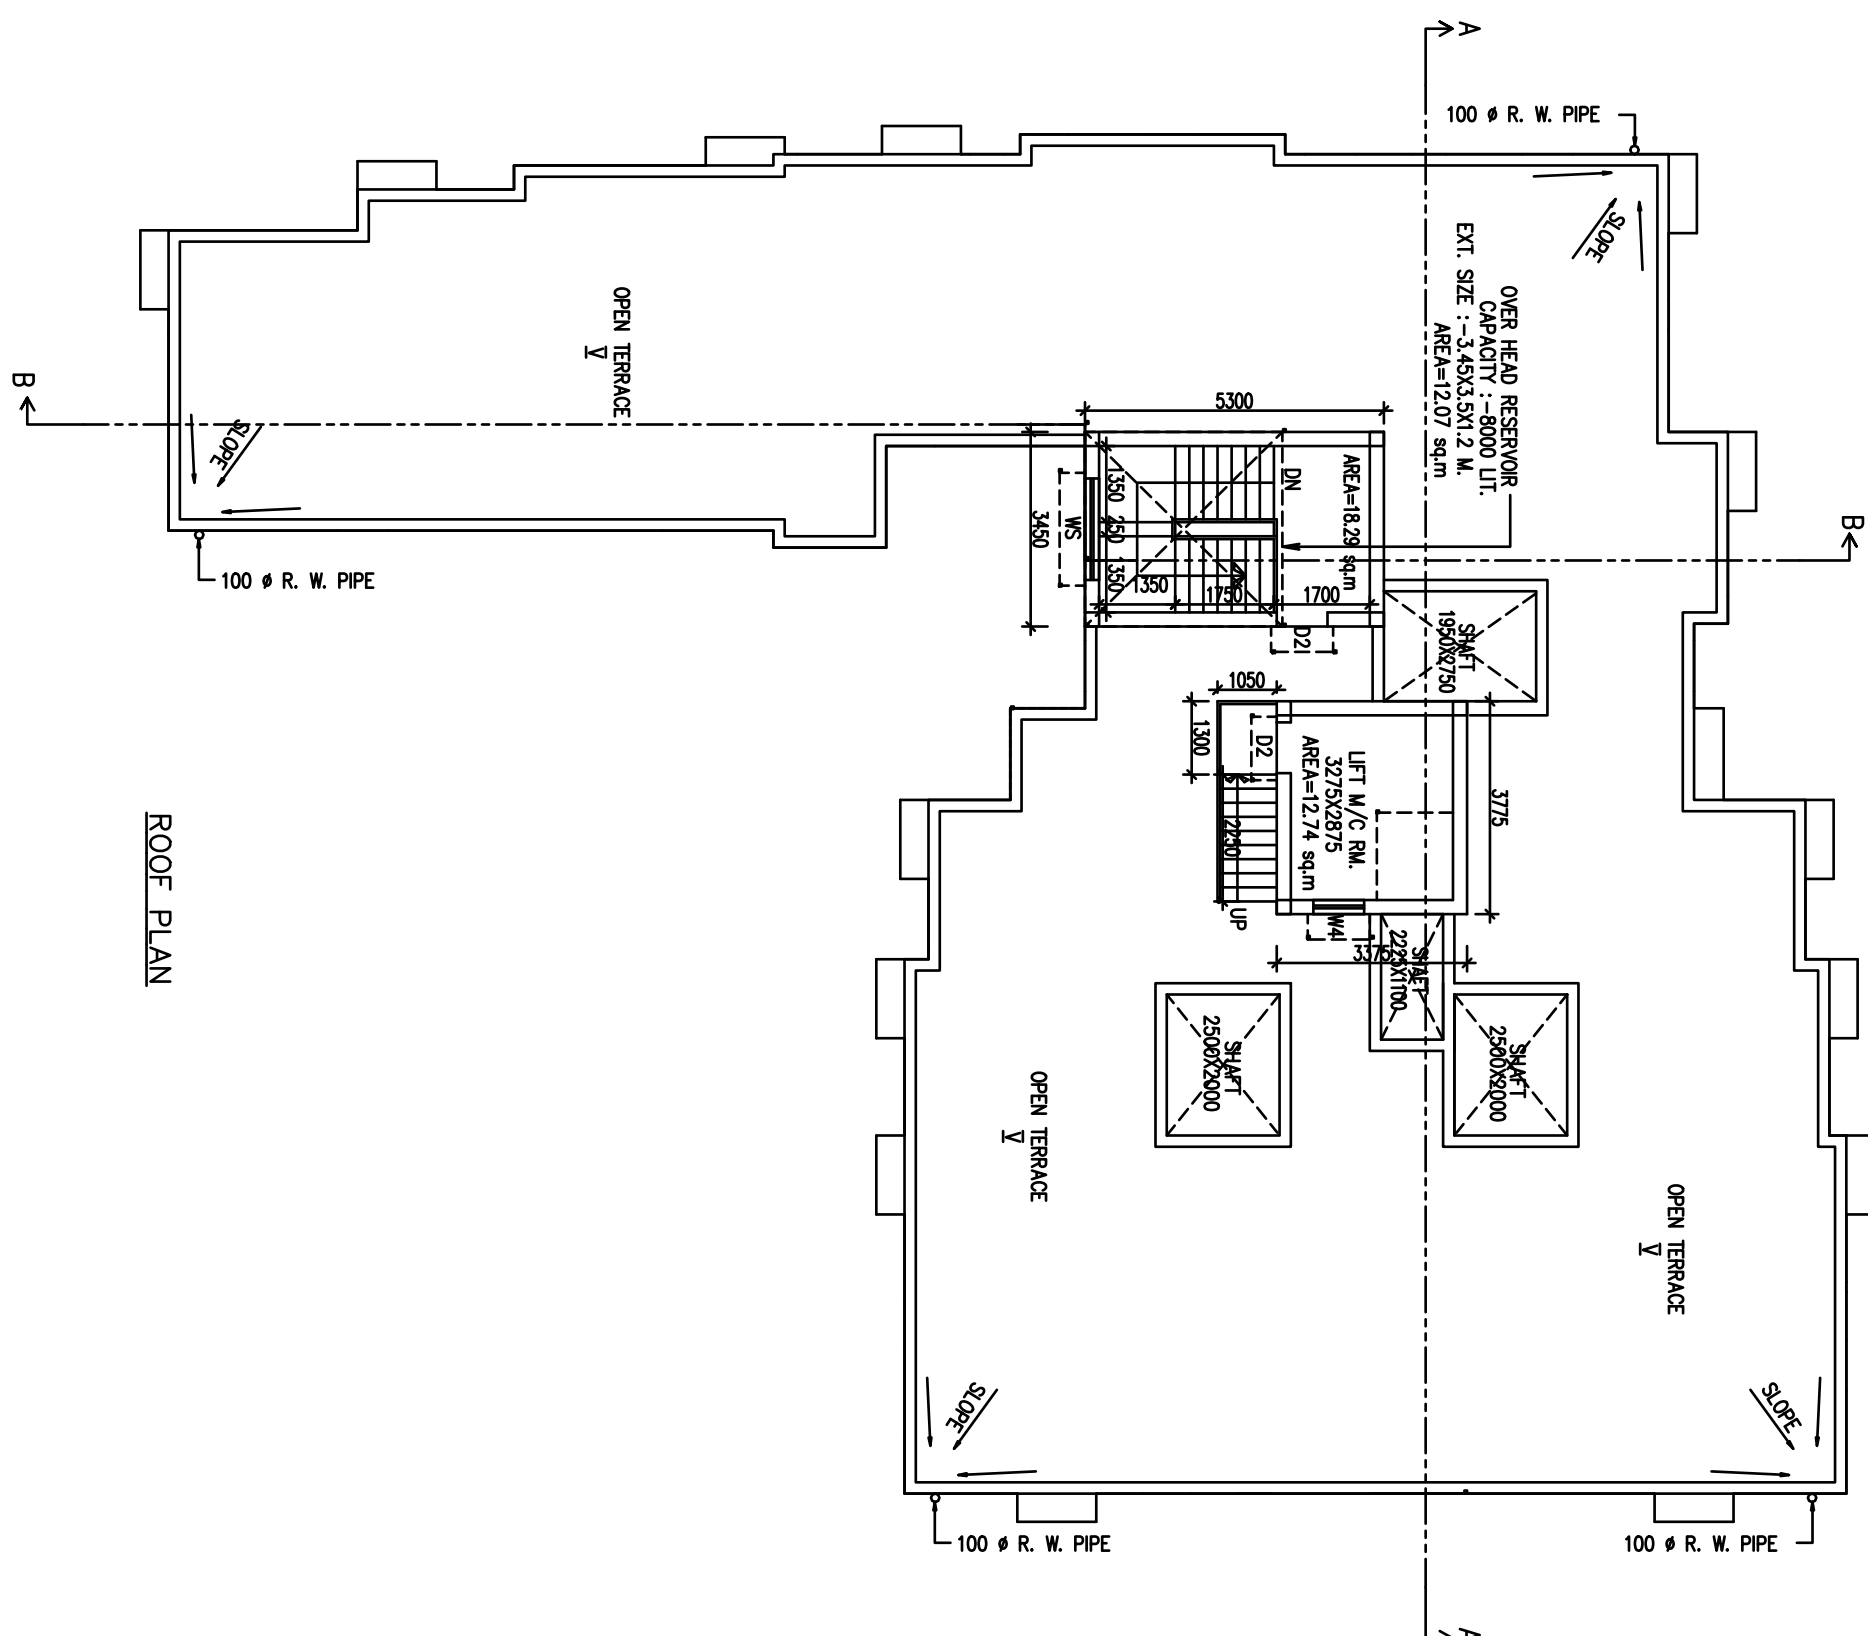

ROOF PLAN

PROJECT

PROPOSED G+IV (14.5 M. HT.) STORED  
RESIDENTIAL BUILDING AT HOLDING NO.-137F,  
B.T. ROAD WITHIN WARD NO.-10, OF THE  
PANIHATI MUNICIPALITY AND COMPRISED OF  
R.S. DAG NOS.-3523, 3527 AND 3530,  
RECORDED IN KHATAAN NOS.-2434, 2435,  
2436 AND 2437 IN MOUZA-PANIHATI, J.L.  
NO.-10, UNDER POLICE STATION KHARDAH  
(FORMERLY SODEPUR) IN THE DISTRICT OF  
NORTH 24 PARAGANAS

SCHEDULE OF DOORS & WINDOWS

TYPE	SILL	LINEL	SIZE	TYPE	SILL	LINEL	SIZE
D1	2100	1500x2100	W	900	2100	1800x2100	
D2	2100	1100x2100	W	900	2100	1500x2100	
D3	2100	900x2100	W	900	2100	1200x2100	
D4	2100	825x2100	W	900	2100	900x2100	
