









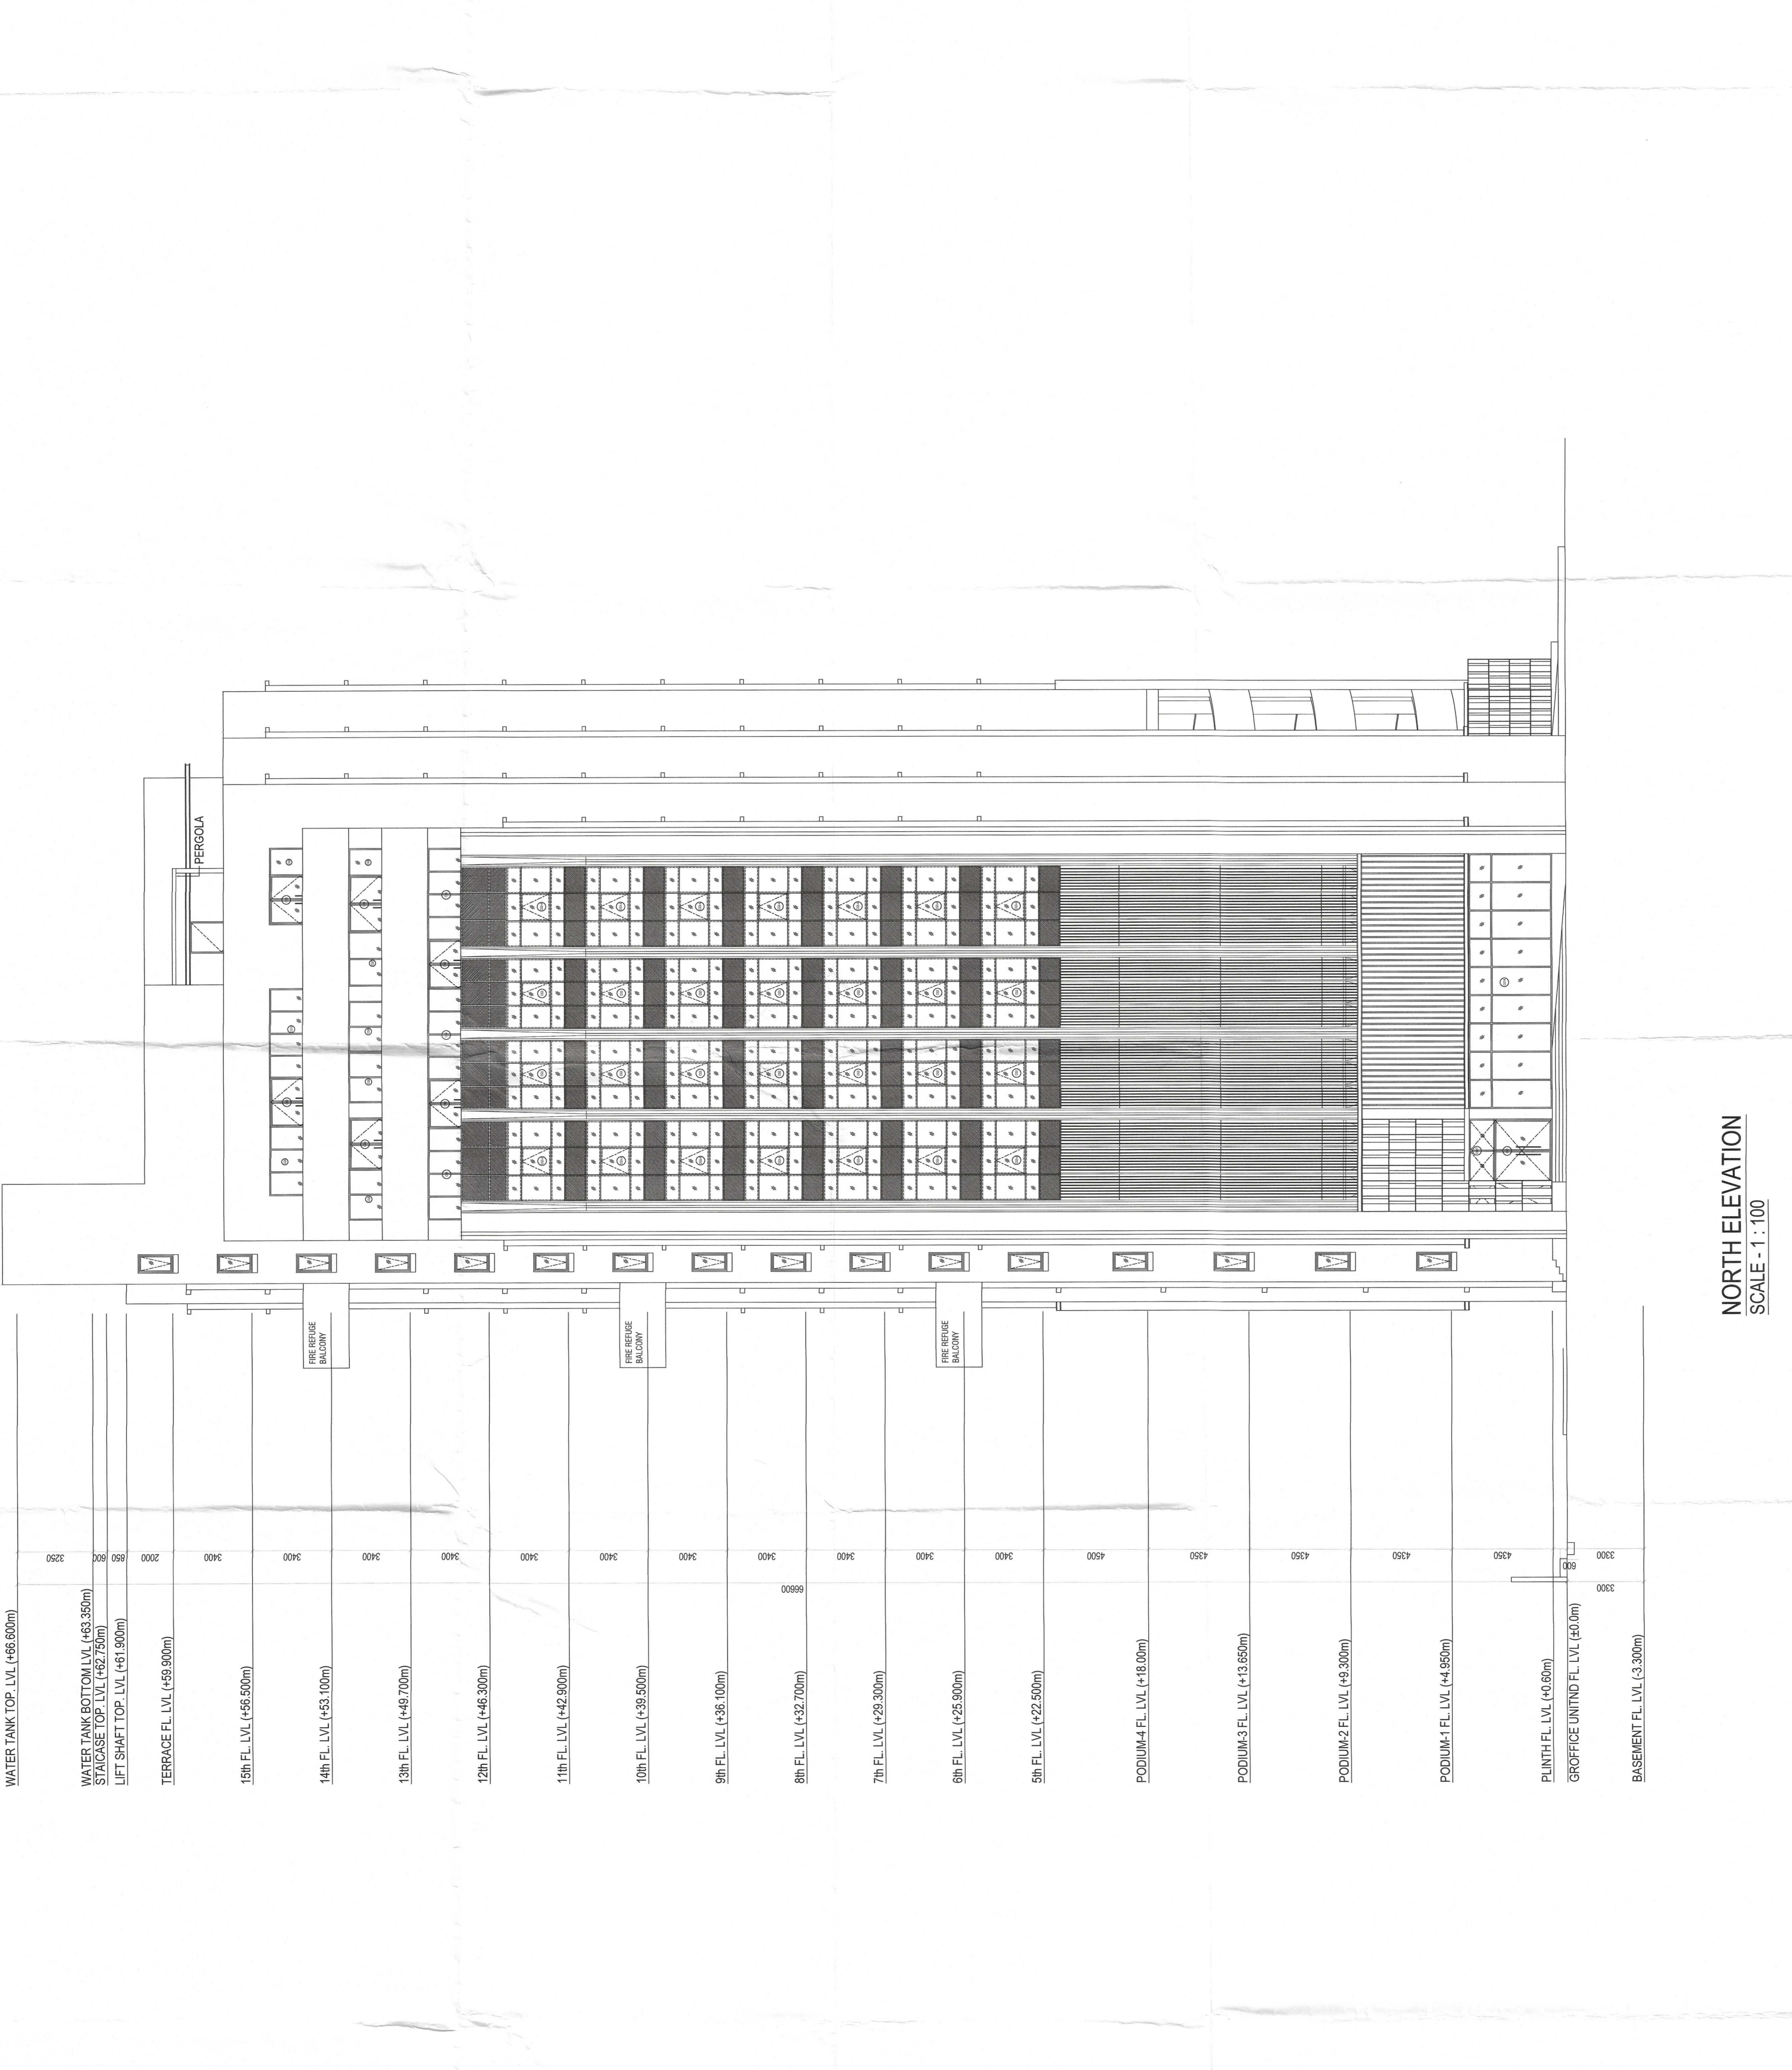

NORTH ELEVATION
 SCALE - 1 : 100

